



Side Elevation DD

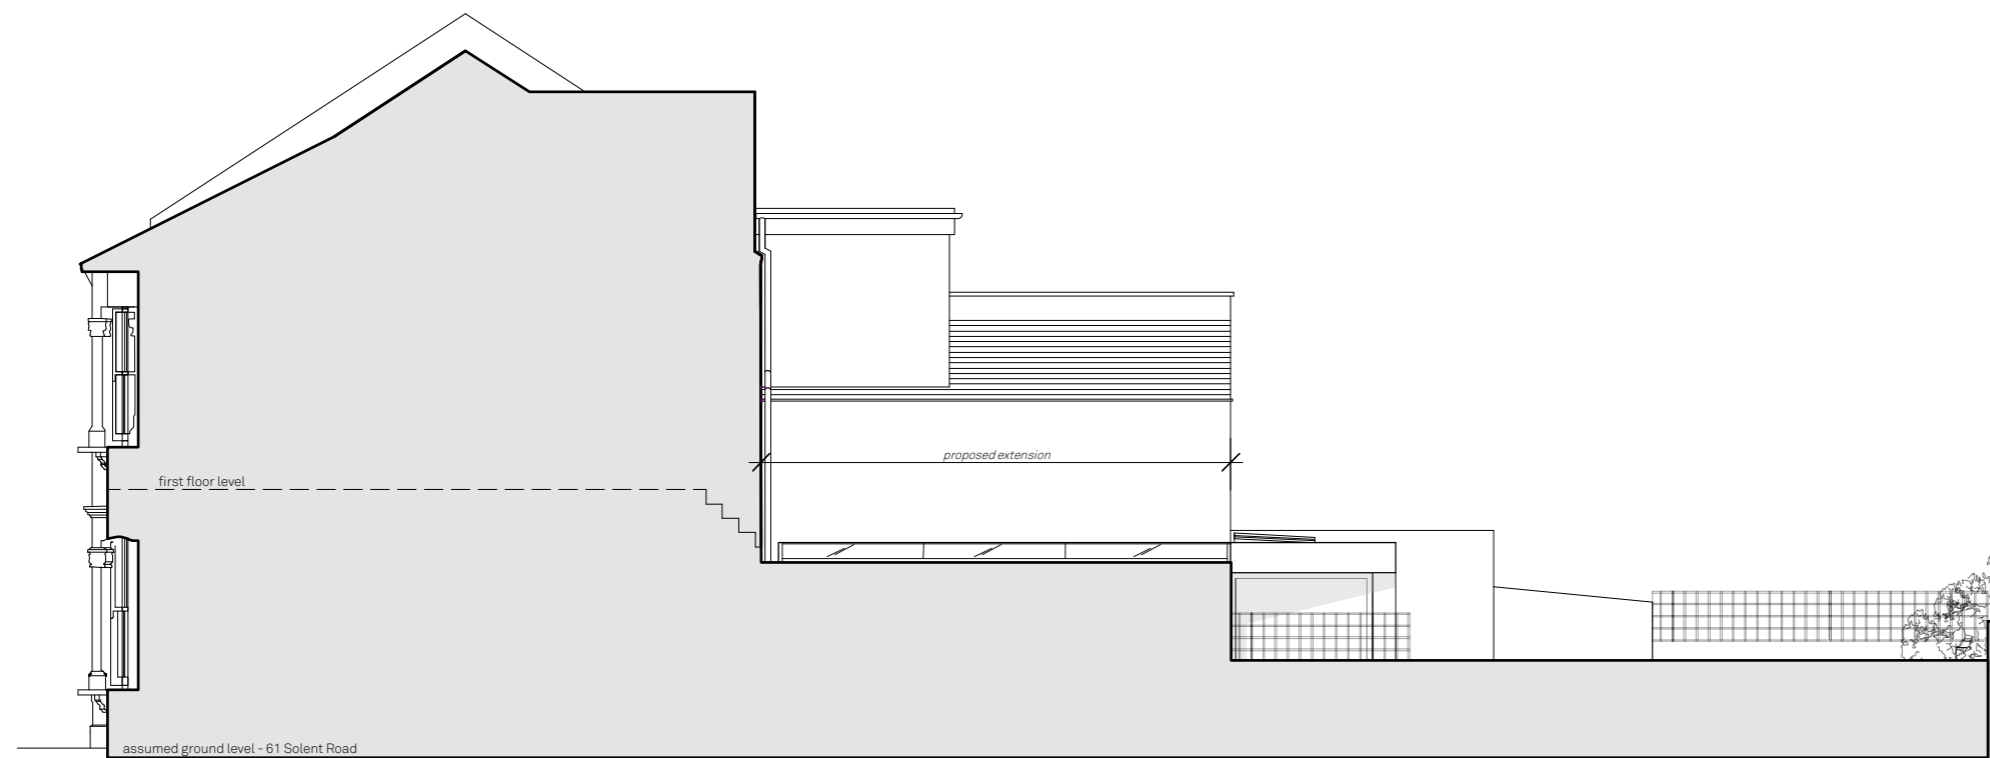

Side Elevation CC

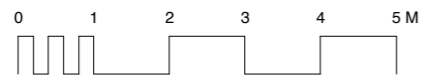

**Proposed Side Elevations CC/DD**

Solent Road

Drawn By SU  
 Scale 1:100 @ A3  
 Status Planning

Paul Archer Design Ltd

**Issue Notes**

- a) PLANNING revision
- b) PLANNING revision
- c) PLANNING revision - BIA

**Date**

- 01.12.2016
- 04.01.2017
- 20.02.2017

103 Farringdon Road London EC1C3BS Tel. 020 3668 2668

**700.215c**

paul archer  
 design

www.paularcherdesign.co.uk