


SITE LOCATION PLAN  
1:2500

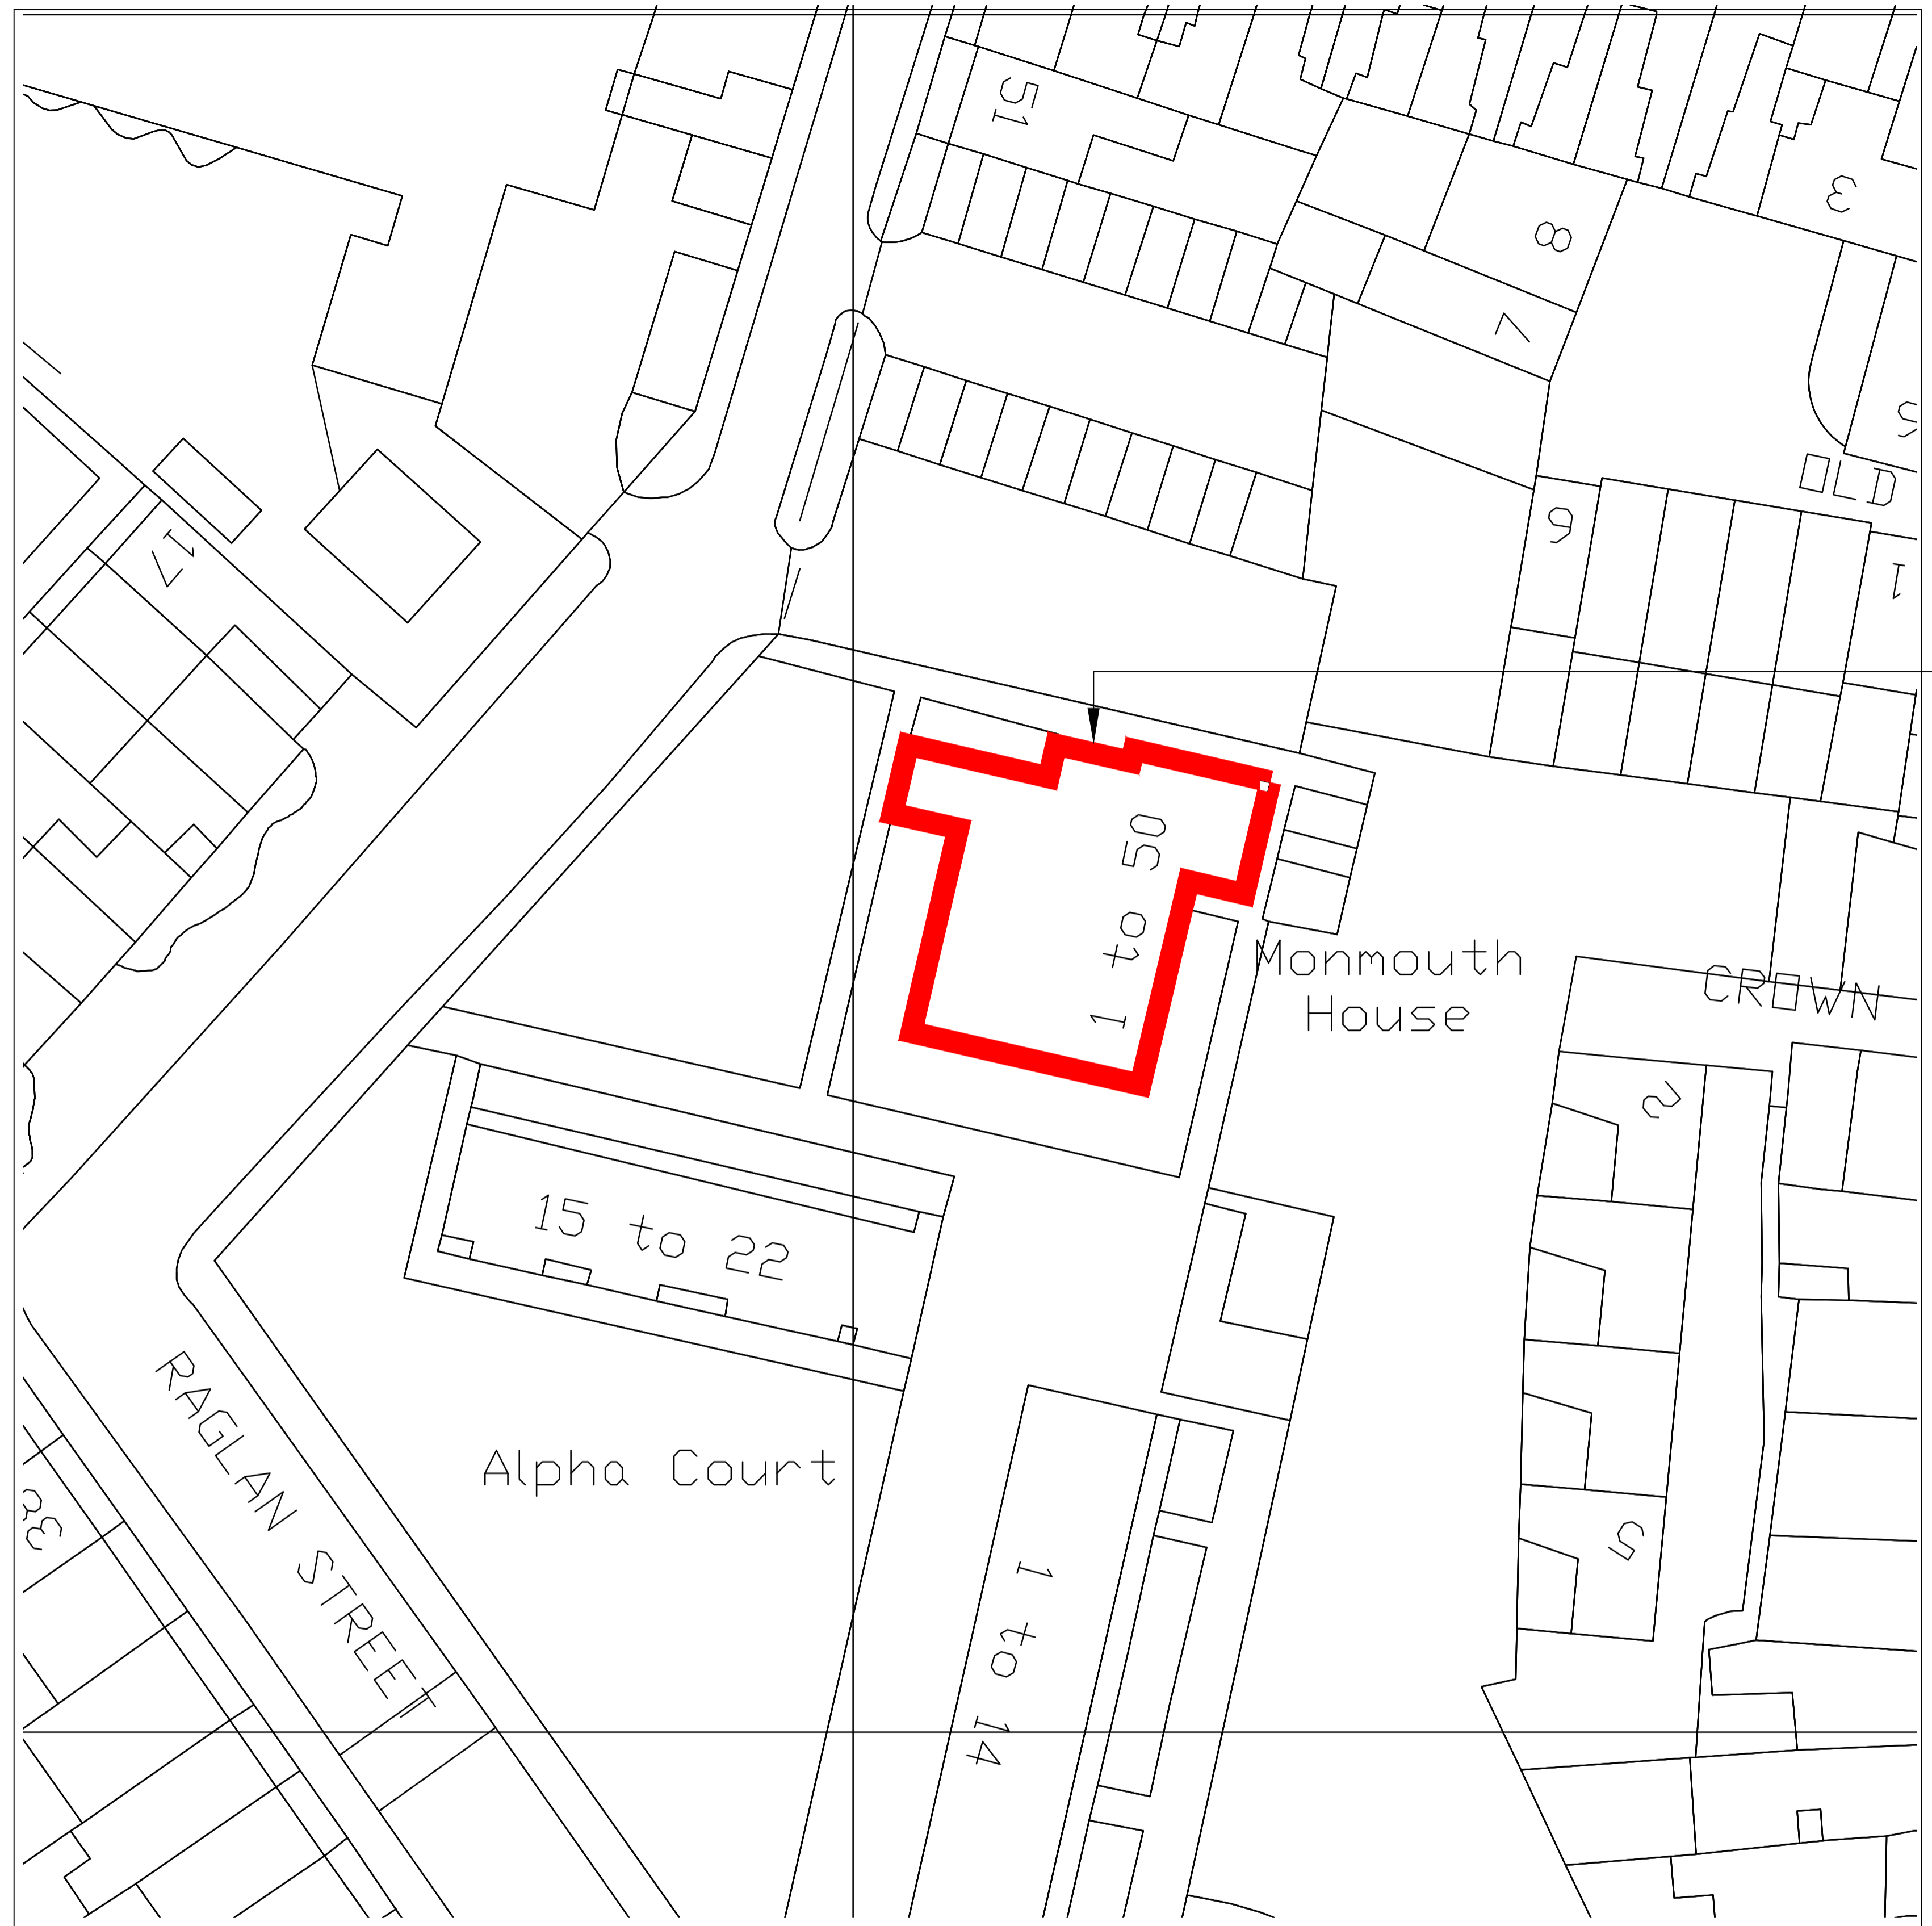


SITE LOCATION  
PHOTO




LOCATION PLAN  
1:250

LAT:51.517425N LONG:-0.122877E  
GRID REF:TQ \_\_\_\_\_

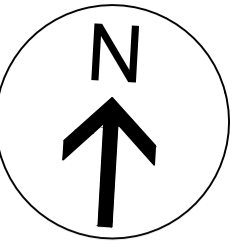

SITE LOCATION

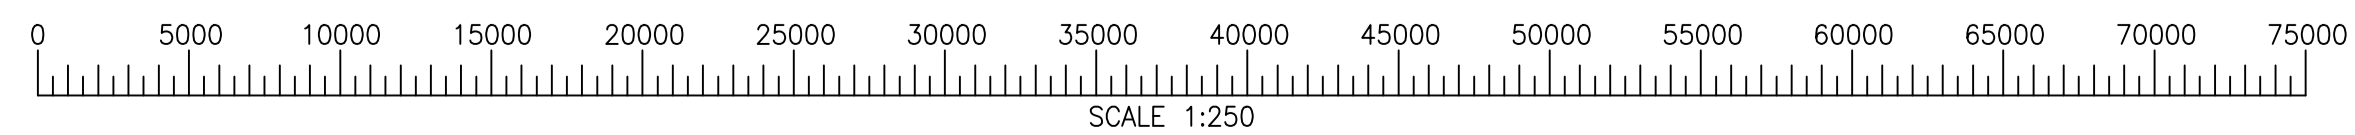

v1	12.04.17	FOR APPROVAL	MCAD
Rev	Date	Description	Drawn

FOR APPROVAL

Client \_\_\_\_\_

Project 1-50 MONMOUTH HOUSE  
RAGLAN STREET  
NW5 3BX

Title LOCATION PLANS


Scale	Designed By	Checked by	Date
1:250/1:2500@A1	MCAD		MAR' 17

**Optimty**

OPTIMTY LTD  
5-25 SCRUTTON STREET  
LONDON, EC2A 4HJ  
0207 749 1000


MH	A	001	v1
----	---	-----	----



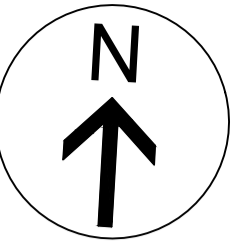

**PROPOSED EQUIPMENT DEMISE PLAN**

LAT:51.38560N LONG:-0.186665  
GRID REF:TQ


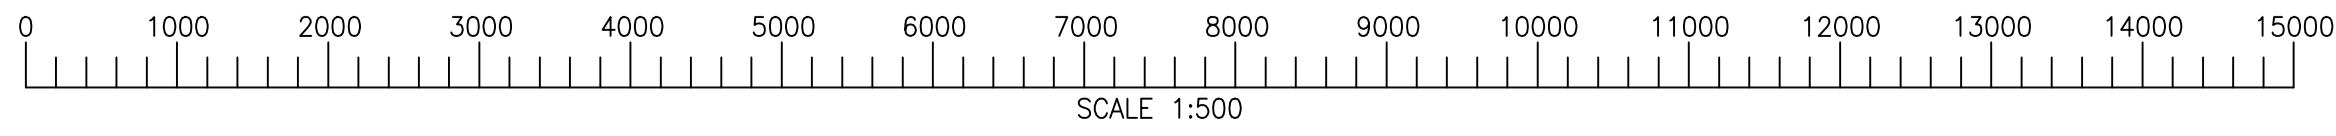


v1	12.04.17	FOR APPROVAL	MCAD
Rev	Date	Description	Drawn
Issue status			
<b>FOR APPROVAL</b>			
Client			
Project 1-50 MONMOUTH HOUSE RAGLAN STREET NW5 3BX			
Title LEASE PLANS			
Scale	Designed By	Checked by	Date
1:500@A1	MCAD		MAR'17

**Optimity**

OPTIMITY LTD  
5-25 SCRUTTON STREET  
LONDON, EC2A 4HJ  
0207 749 1000


MH	A	002	v1
----	---	-----	----

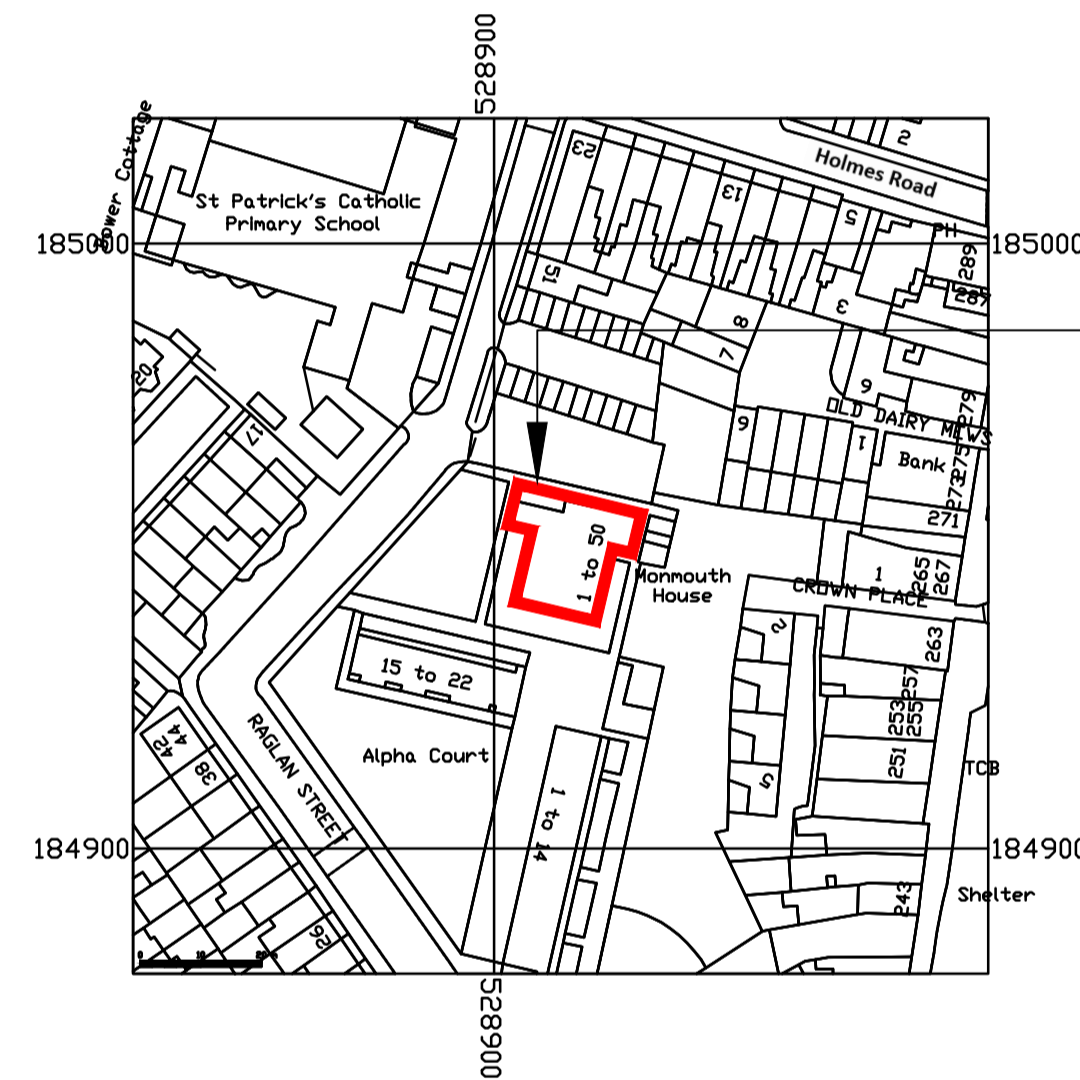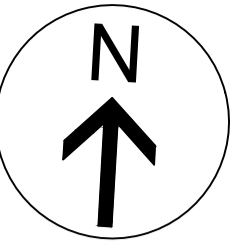

SITE LOCATION

LOCATION PLAN  
1:1250

LAT:51.517425N LONG:-0.122877E  
GRID REF:TQ \_\_\_\_\_

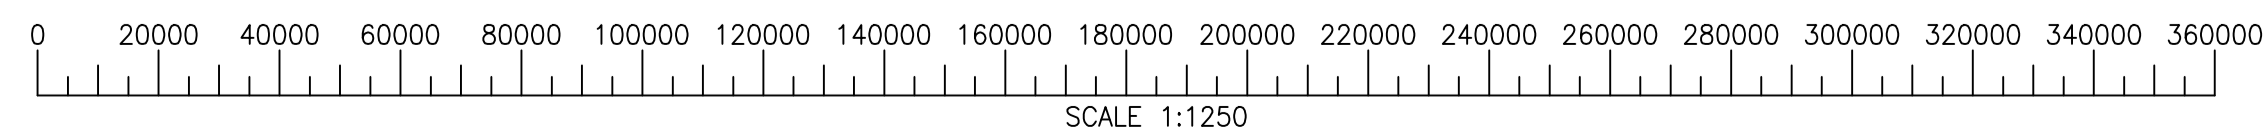

Rev	Date	Description	Drawn
v1	12.04.17	FOR APPROVAL	MCAD

Issue status  
**FOR APPROVAL**

Client  
-

Project 1-50 MONMOUTH HOUSE  
RAGLAN STREET  
NW5 3BX



Title SITE LOCATION PLAN

Scale	Designed By	Checked by	Date
1:1250@A1	MCAD		MAR' 17

**Optimty**


OPTIMTY LTD  
5-25 SCRUTTON STREET  
LONDON, EC2A 4HJ  
0207 749 1000

MH	A	003	v1
----	---	-----	----

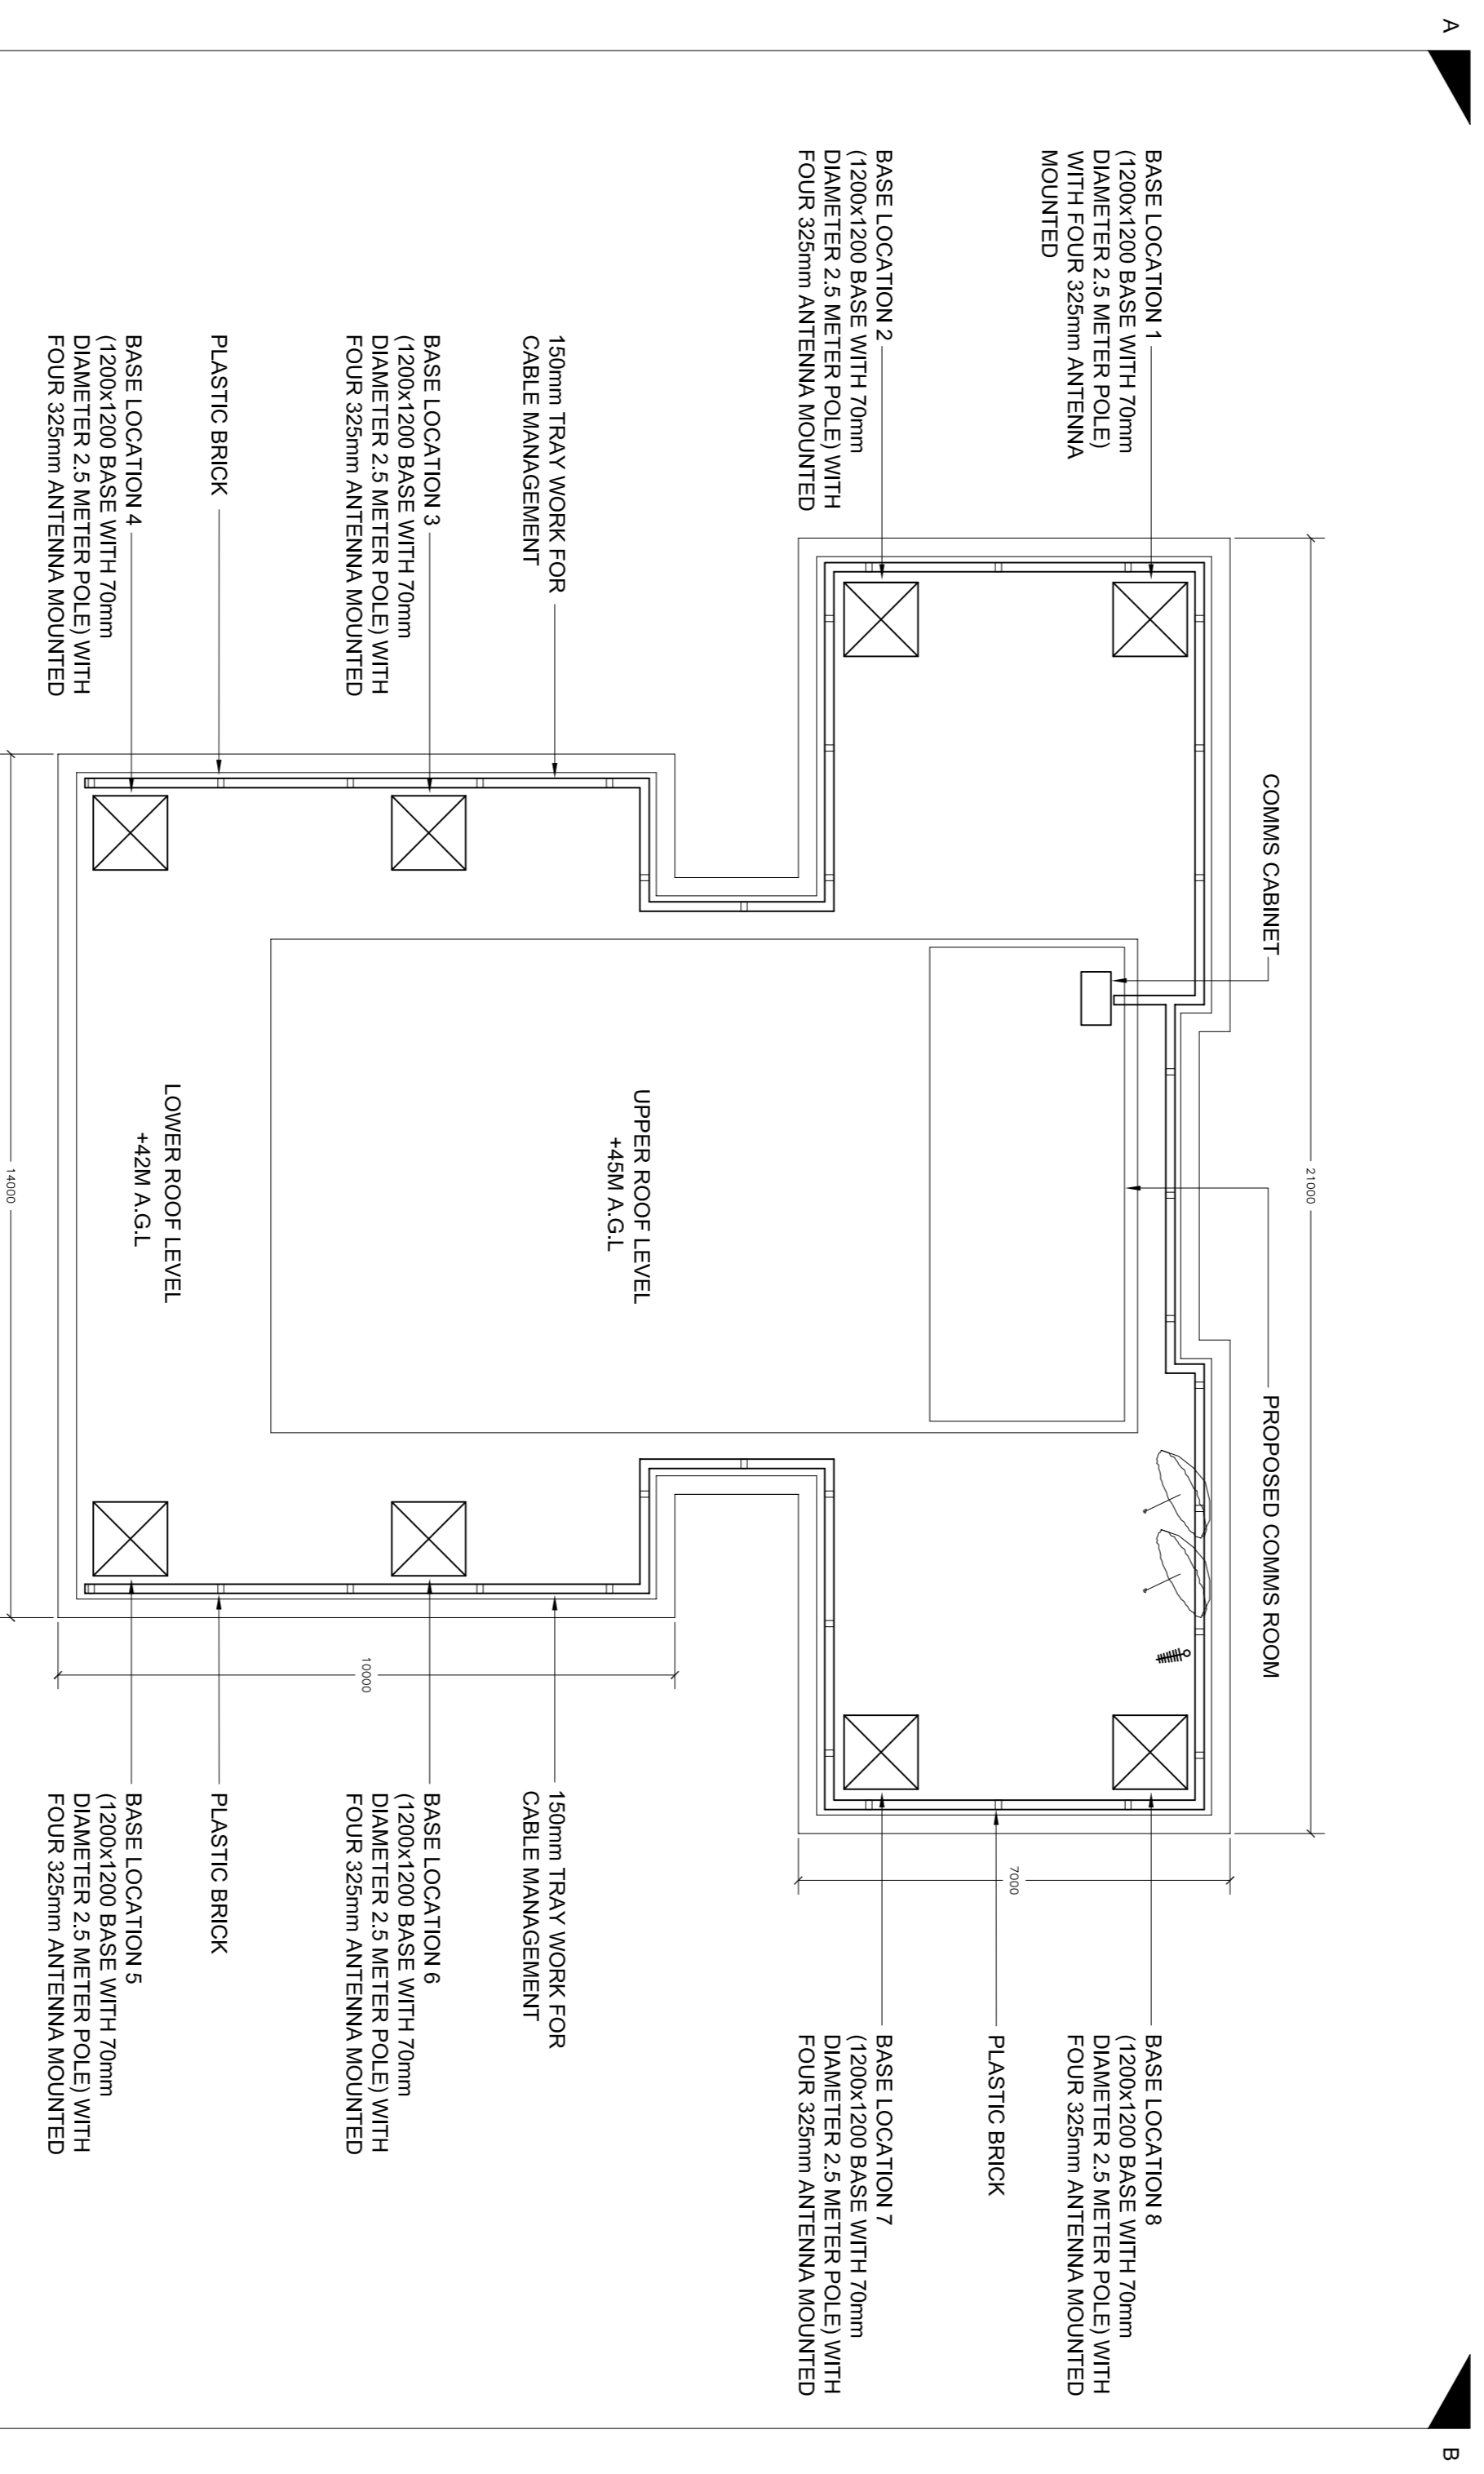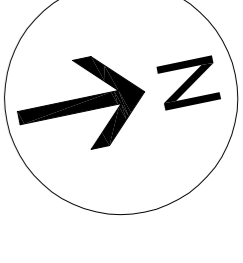

OPTIMITY DEMISE WILL BE LIMITED TO AREAS IMMEDIATELY UNDER THE ANTENNA BASE, TRAY ROUTES AND CABINET FOOTPRINT.

**SITE LAYOUT**  
**SCALE 1:50**

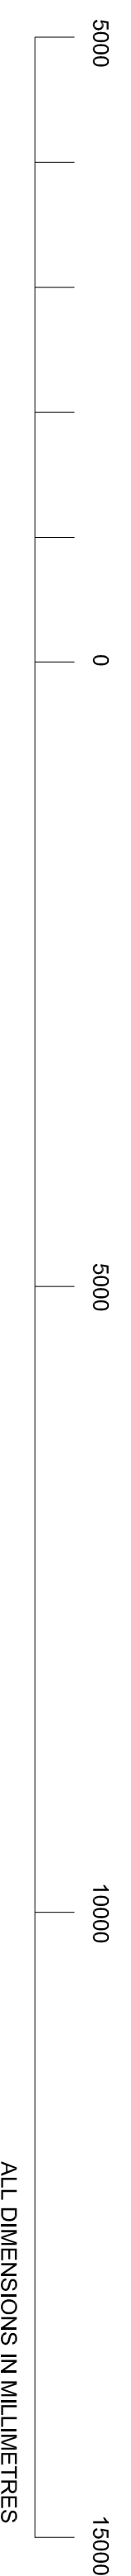


ALL DIMENSIONS IN MILLIMETRES

Rev	V1	Date	28.03.17	Description	FOR APPROVAL	Drawn	MCAD
Issue status							
Client	1-50 MONMOUTH HOUSE						
Project	1-50 MONMOUTH HOUSE						
	RAGLAN STREET						
	NWS 3BX						
Title	PROPOSED SITE LOCATION						
Scale	1:50@A1	Designed By	MCAD	Checked by		Date	MAR 17




OPTIMITY LTD  
5-25 SCRUTTON STREET  
LONDON, EC2A 4HU  
0207 749 1000


MH	A	004	V1
----	---	-----	----

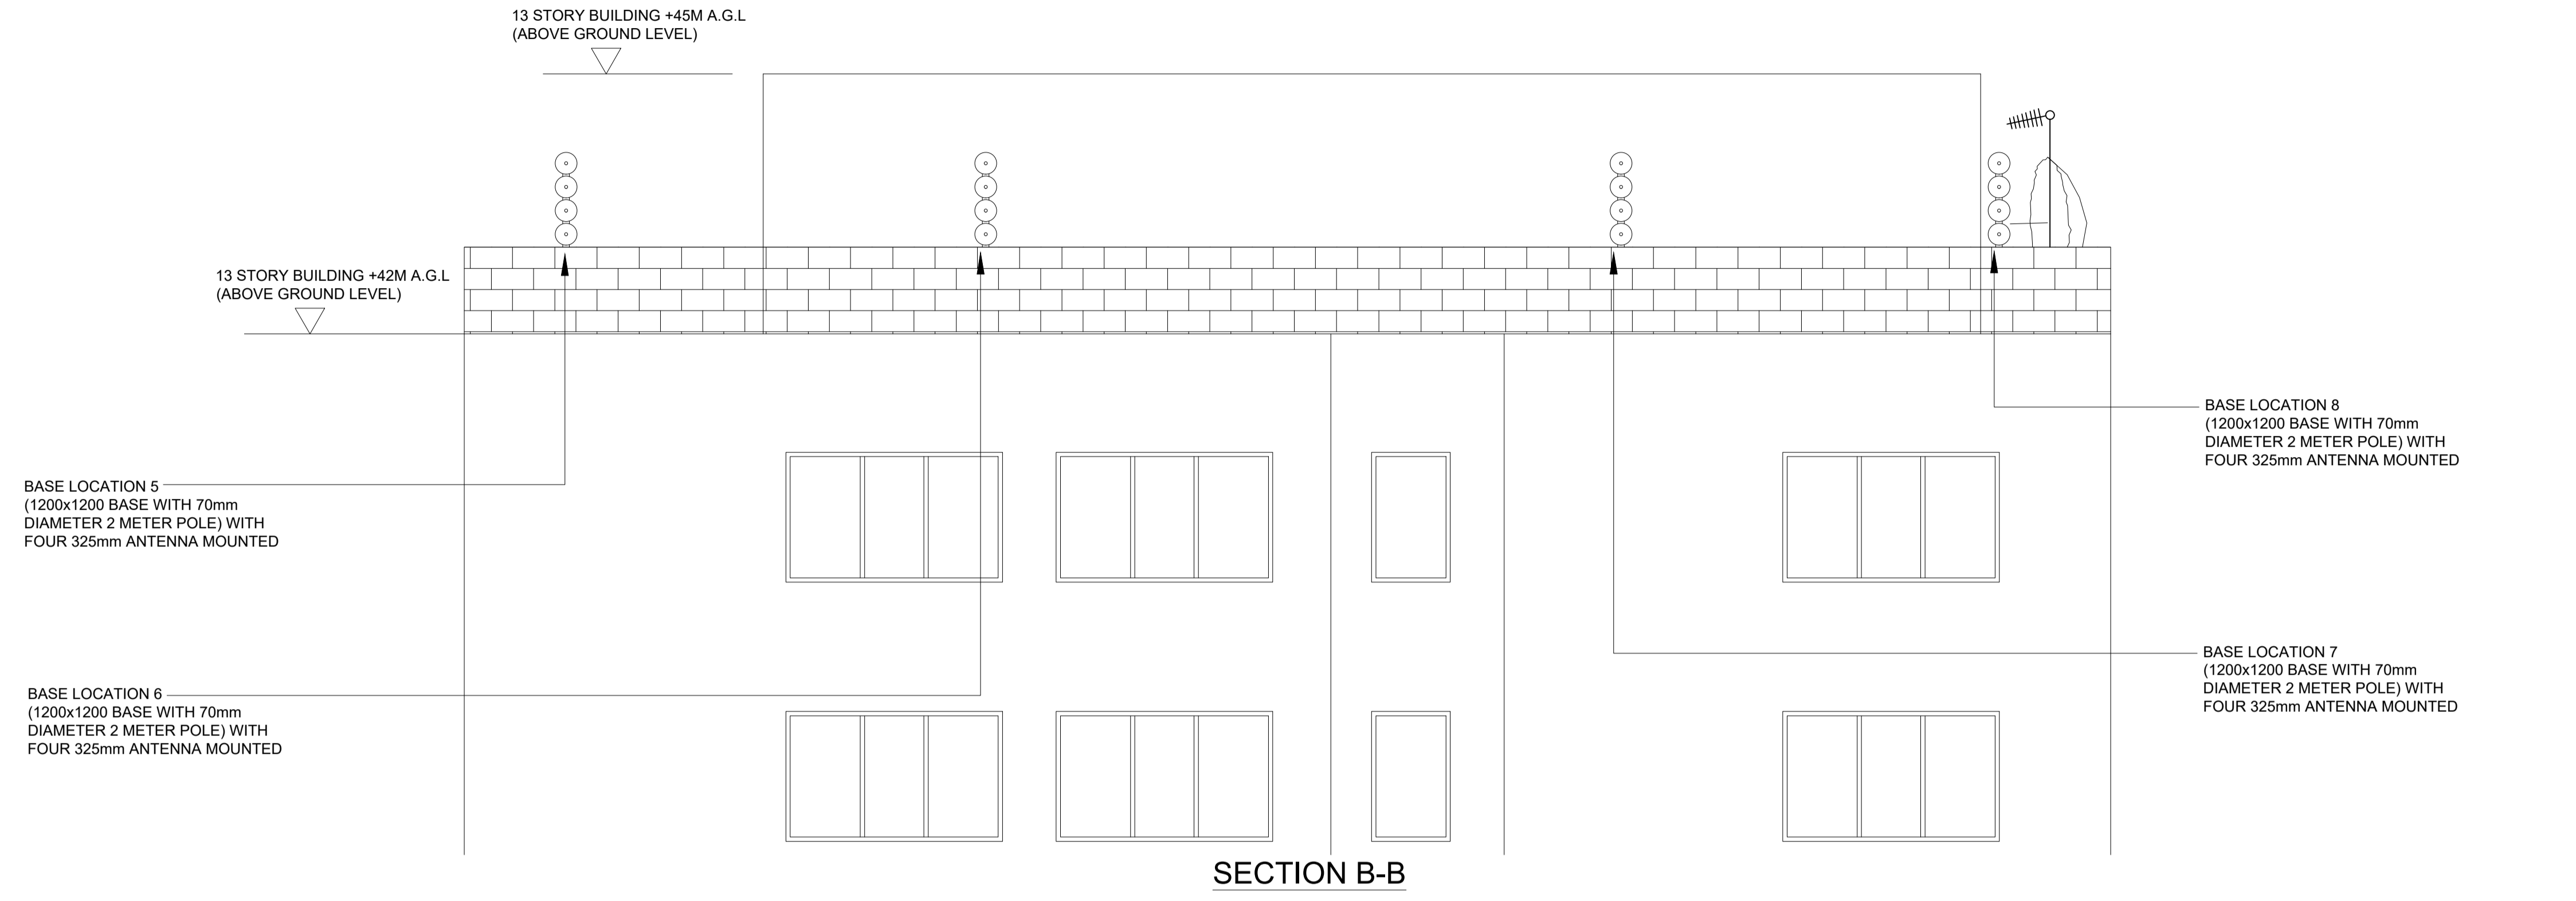

SECTION B-B

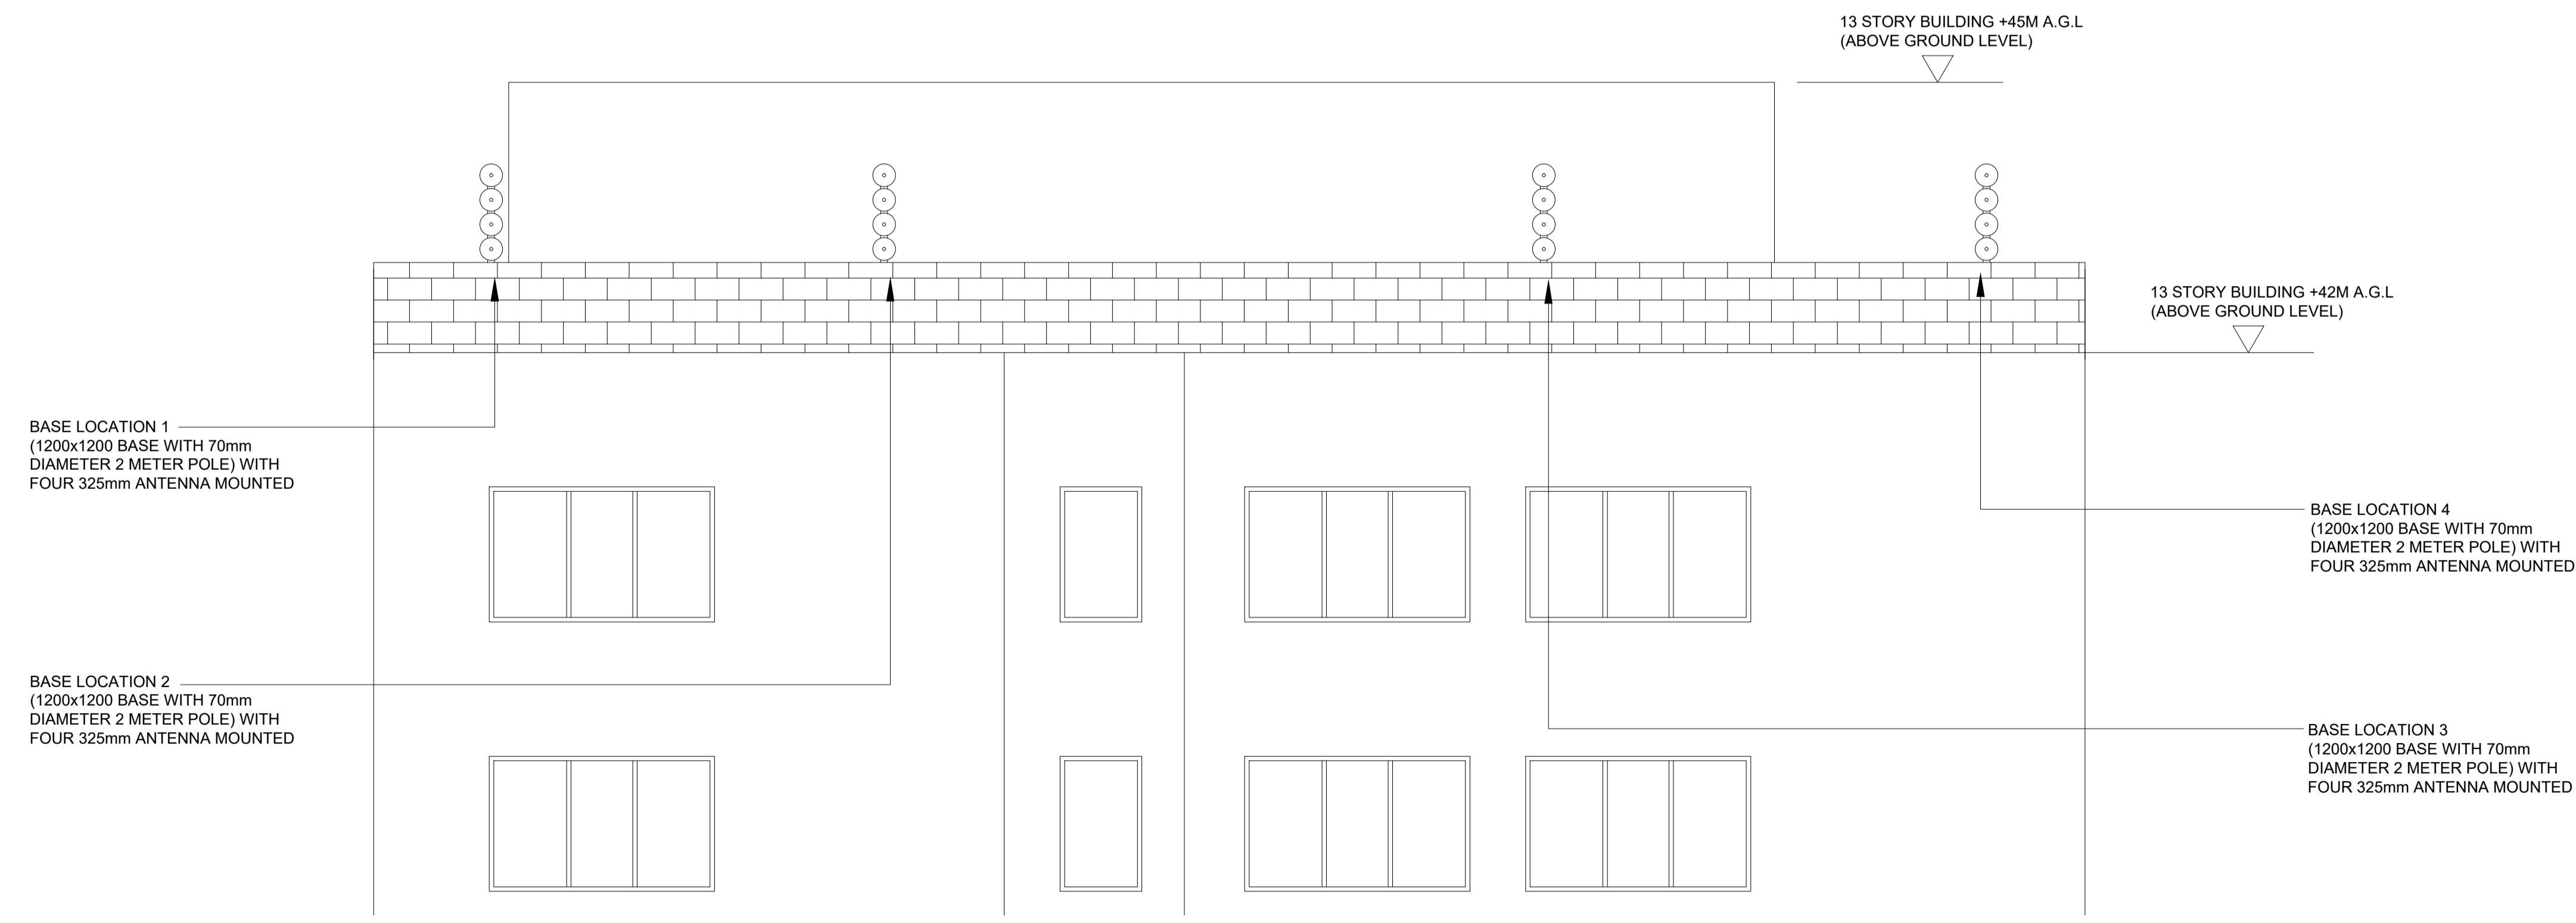



SECTION A-A

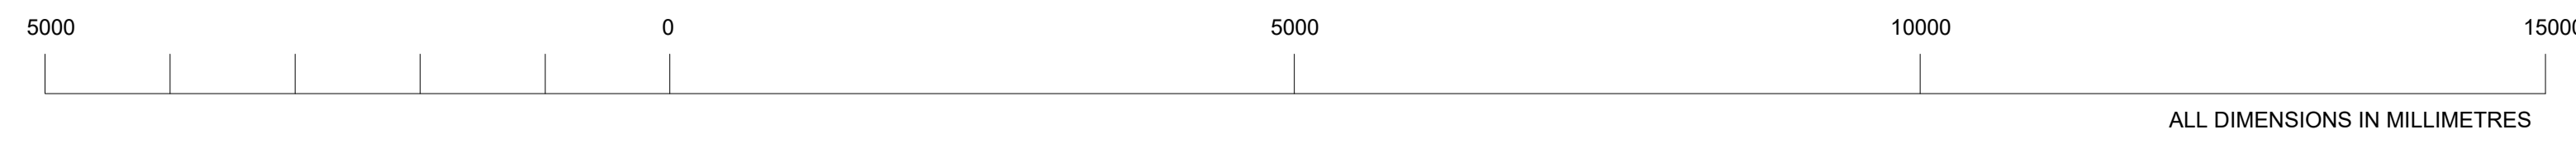

Rev	Date	Description	Drawn
v1	25.04.17	FOR APPROVAL	MCAD
Issue status			
<b>FOR APPROVAL</b>			
Client			
Project 1-50 MONMOUTH HOUSE RAGLAN STREET NW5 3BX			
Title PROPOSED ELEVATIONS			
Scale	Designed By	Checked by	Date
1:50@A1	MCAD		APR'17

**Optimuty**  
 OPTIMUTY LTD  
 5-25 SCRUTTON STREET  
 LONDON, EC2A 4HJ  
 0207 749 1000

MH	A	005	v1
----	---	-----	----

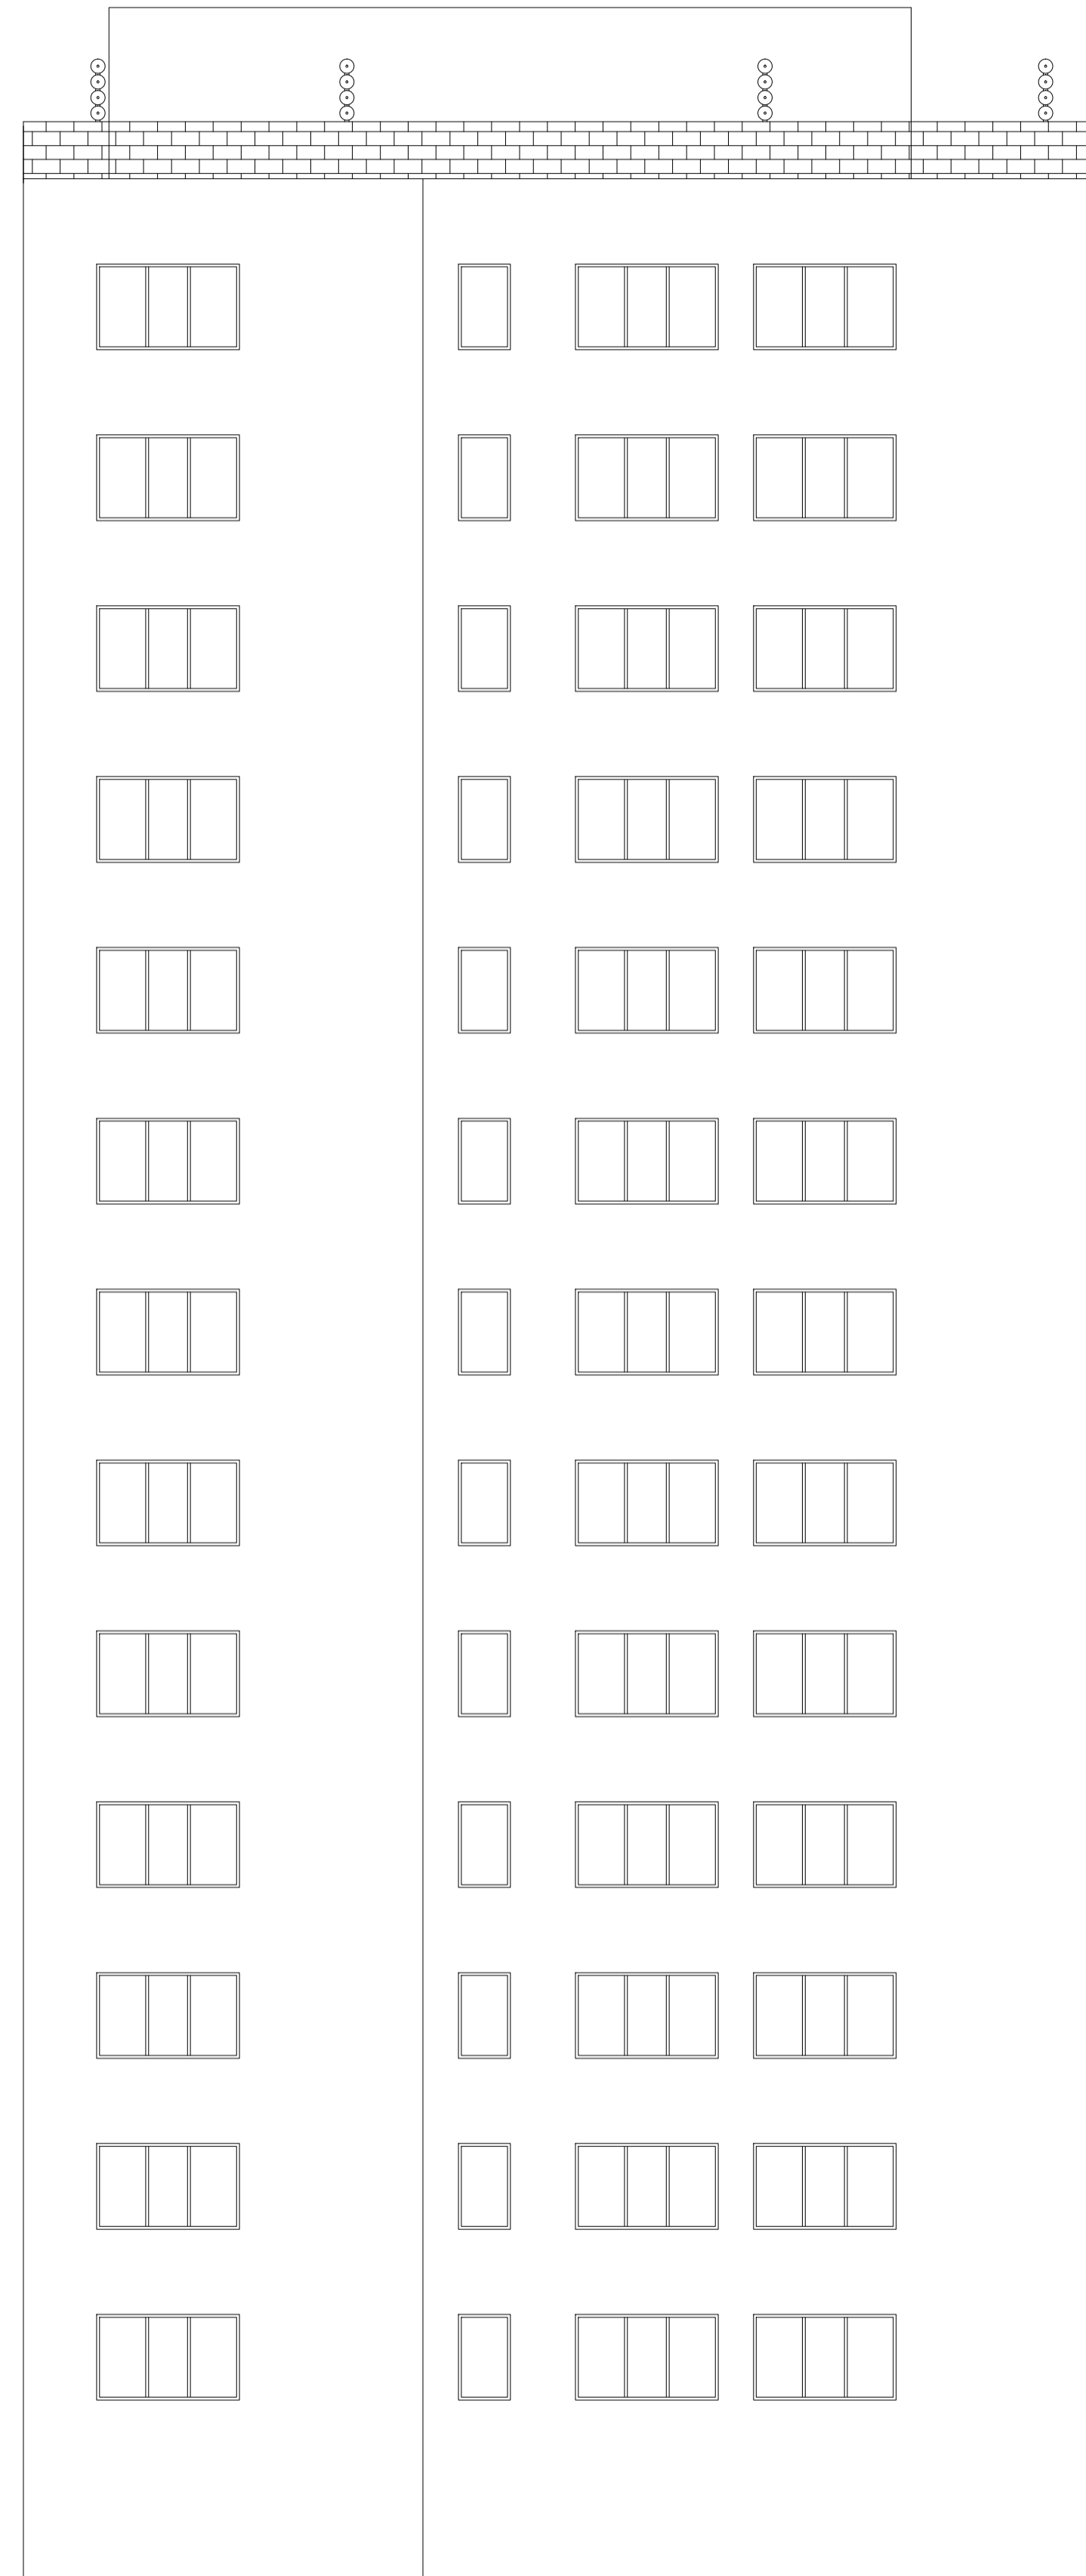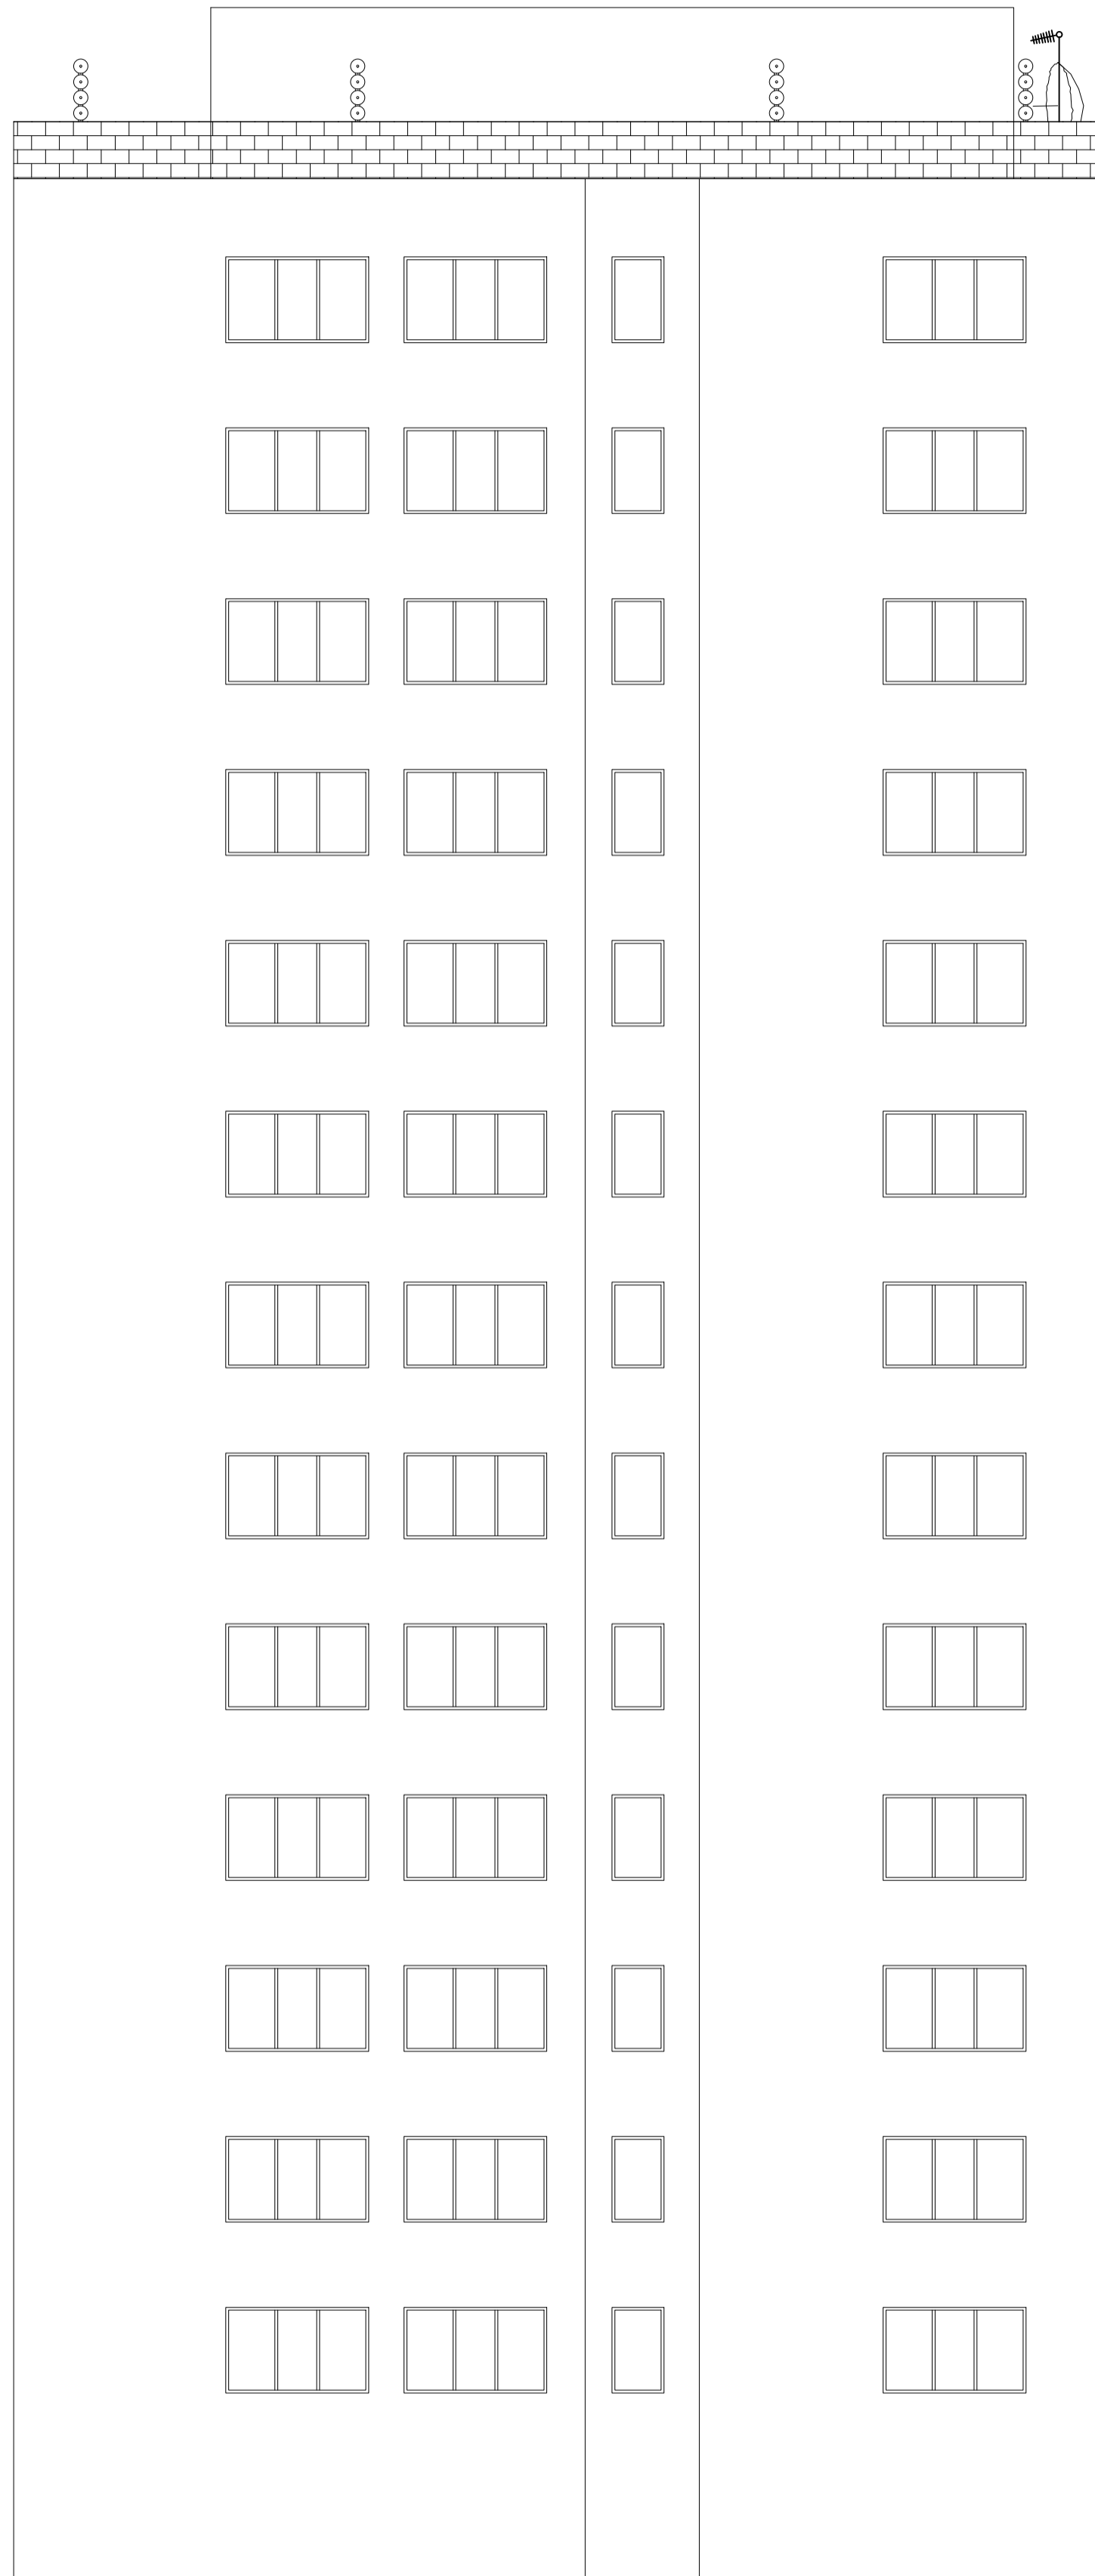

ALL DIMENSIONS IN MILLIMETRES

v1 24.04.17 FOR APPROVAL MCAD  
 Rev Date Description Drawn  
 Issue status

**FOR APPROVAL**

Client

Project 1-50 MONMOUTH HOUSE  
 RAGLAN STREET  
 NW5 3BX



Title PROPOSED OVERALL ELEVATIONS

Scale 1:100@A1  
 Designed By MCAD  
 Checked by  
 Date APR'17


**Optimity**

OPTIMITY LTD  
 5-25 SCRUTTON STREET  
 LONDON, EC2A 4HJ  
 0207 749 1000

MH	A	008	v1
----	---	-----	----

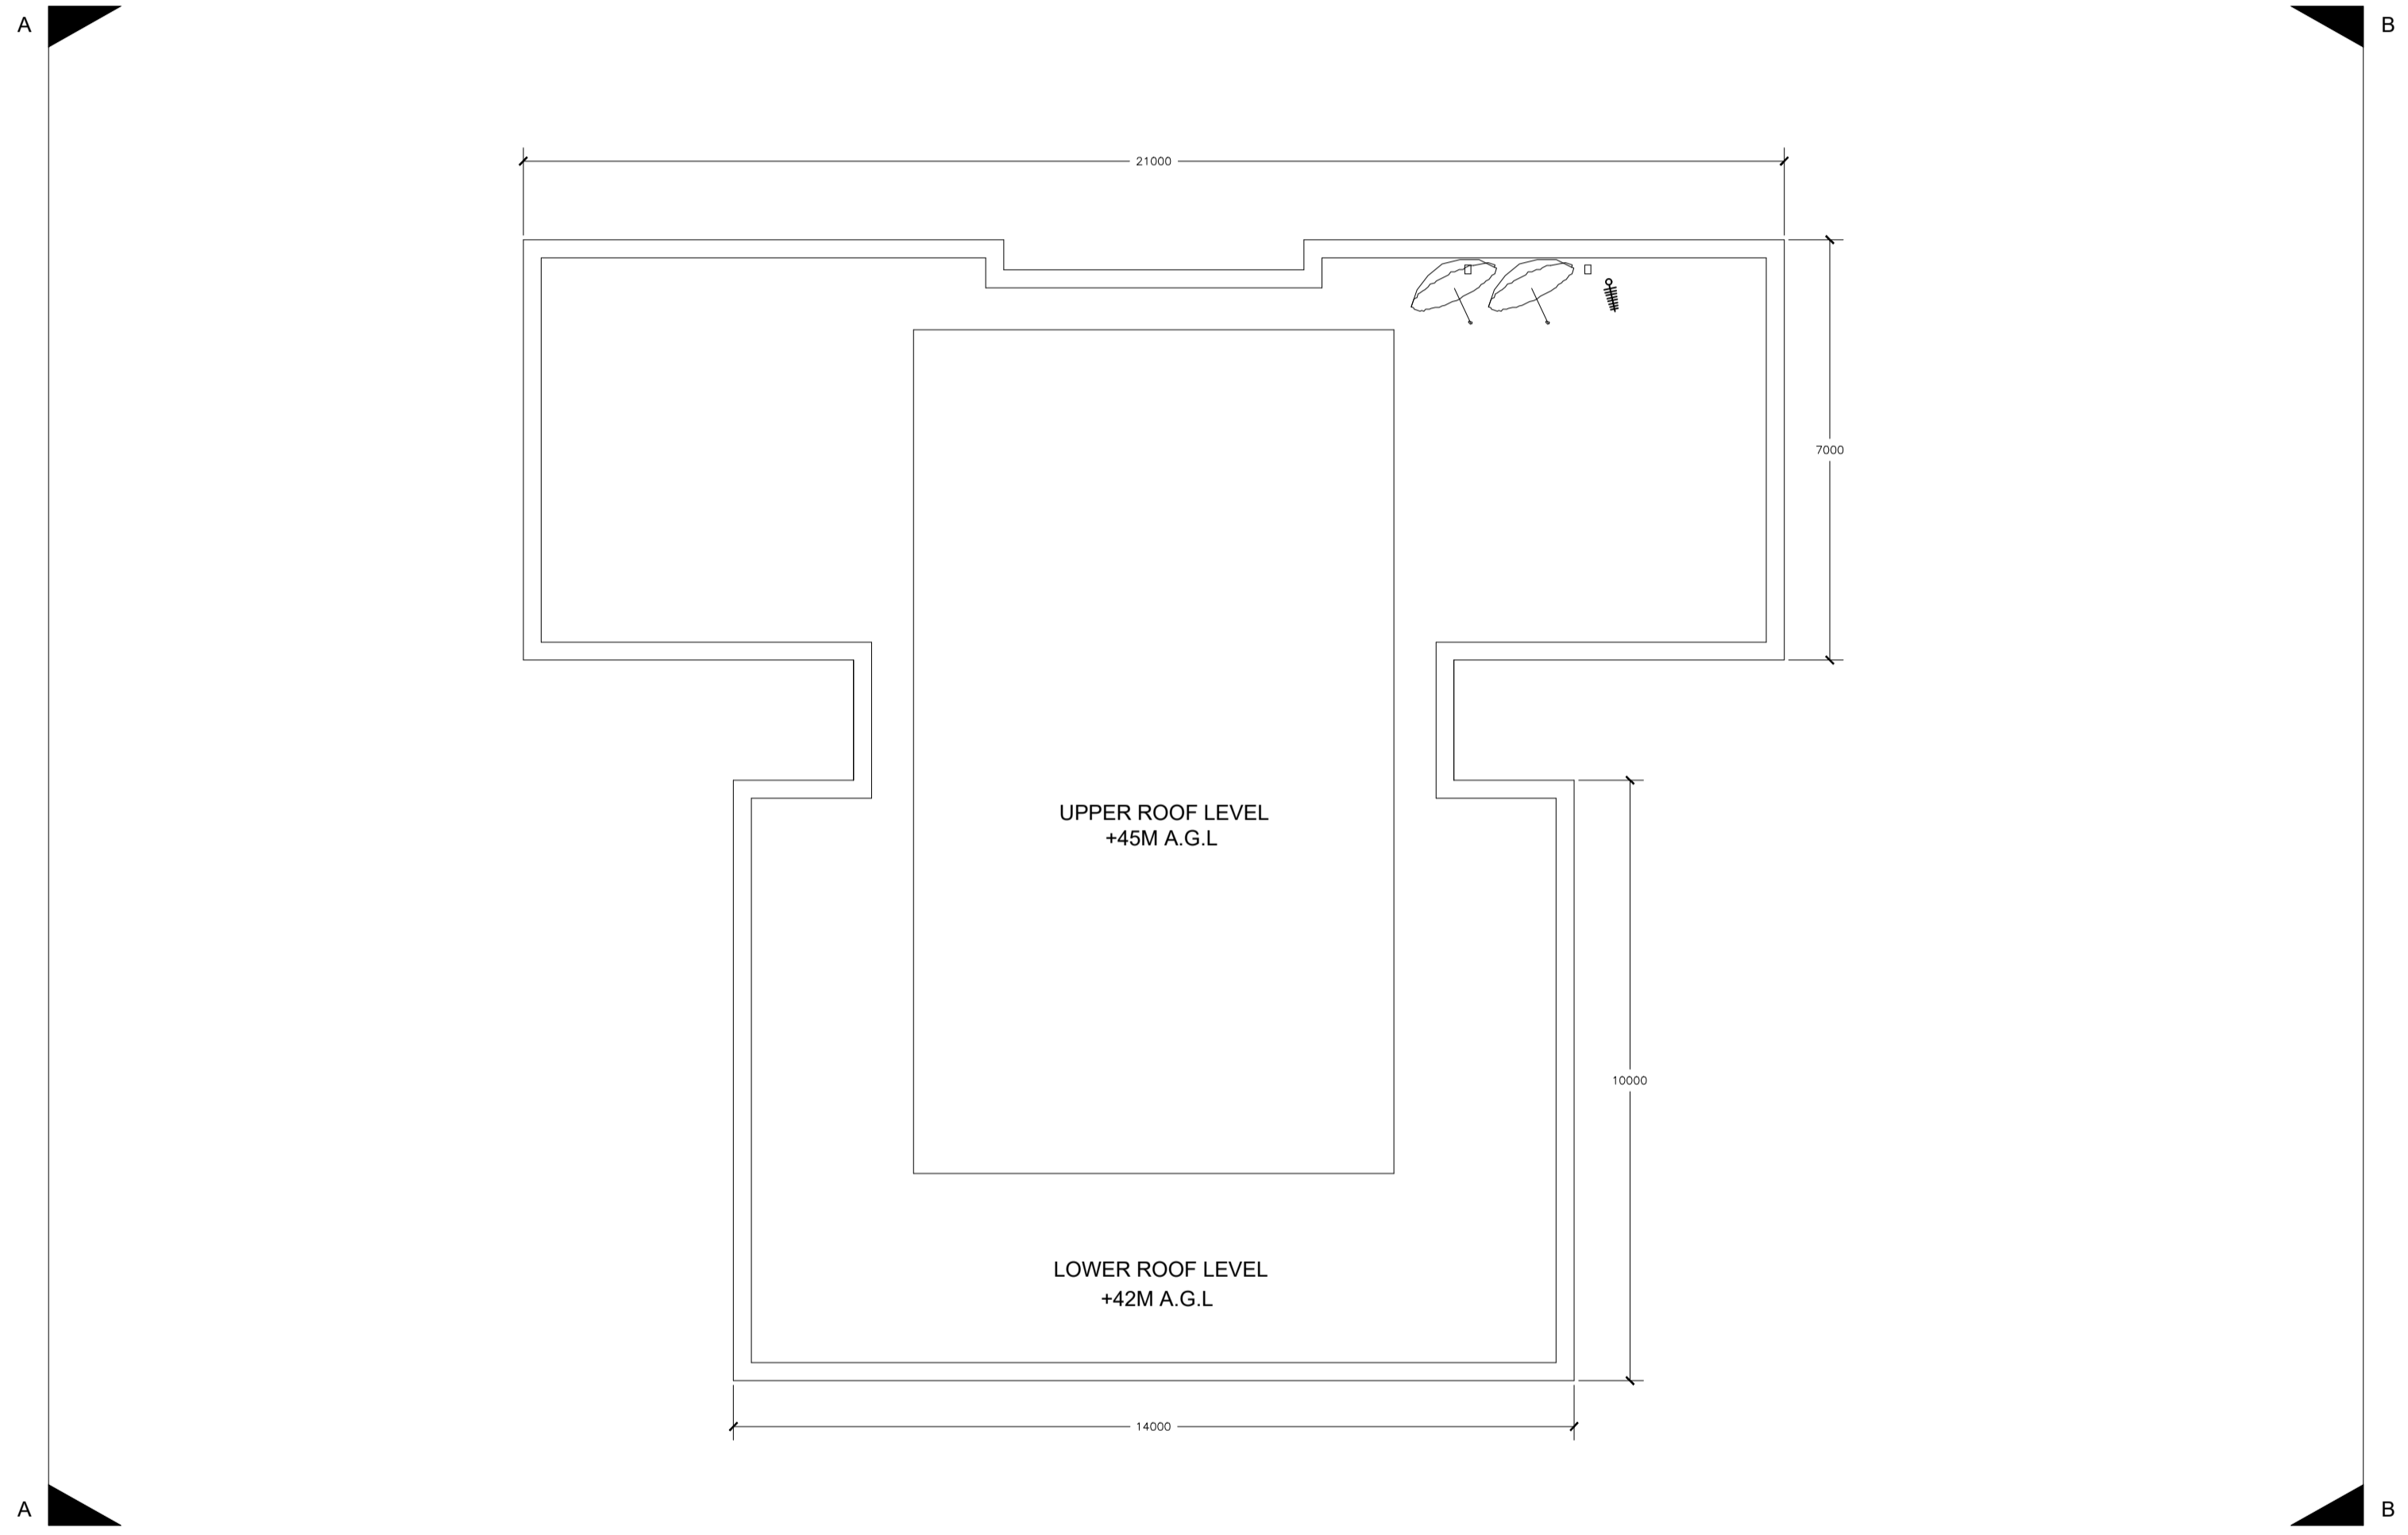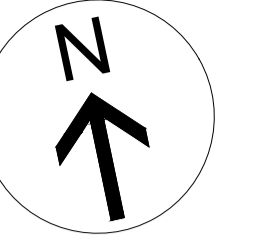

SITE LAYOUT  
SCALE 1:100

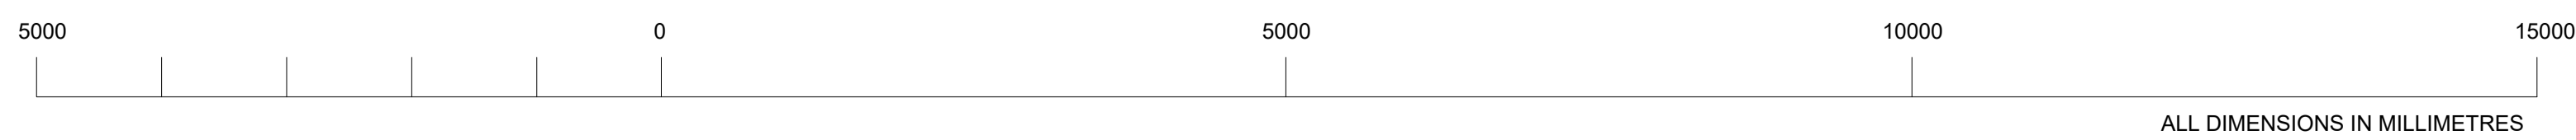


Rev	Date	Description	Drawn
v1	28.03.17	FOR APPROVAL	MCAD
Issue status			
<b>FOR APPROVAL</b>			
Client			
Project 1-50 MONMOUTH HOUSE RAGLAN STREET NW5 3BX			
Title EXISTING SITE LOCATION			
Scale	Designed By	Checked by	Date
1:100@A1	MCAD		MAR'17


**Optimty**

OPTIMTY LTD  
5-25 SCRUTTON STREET  
LONDON, EC2A 4HJ  
0207 749 1000


MH	A	006	v1
----	---	-----	----

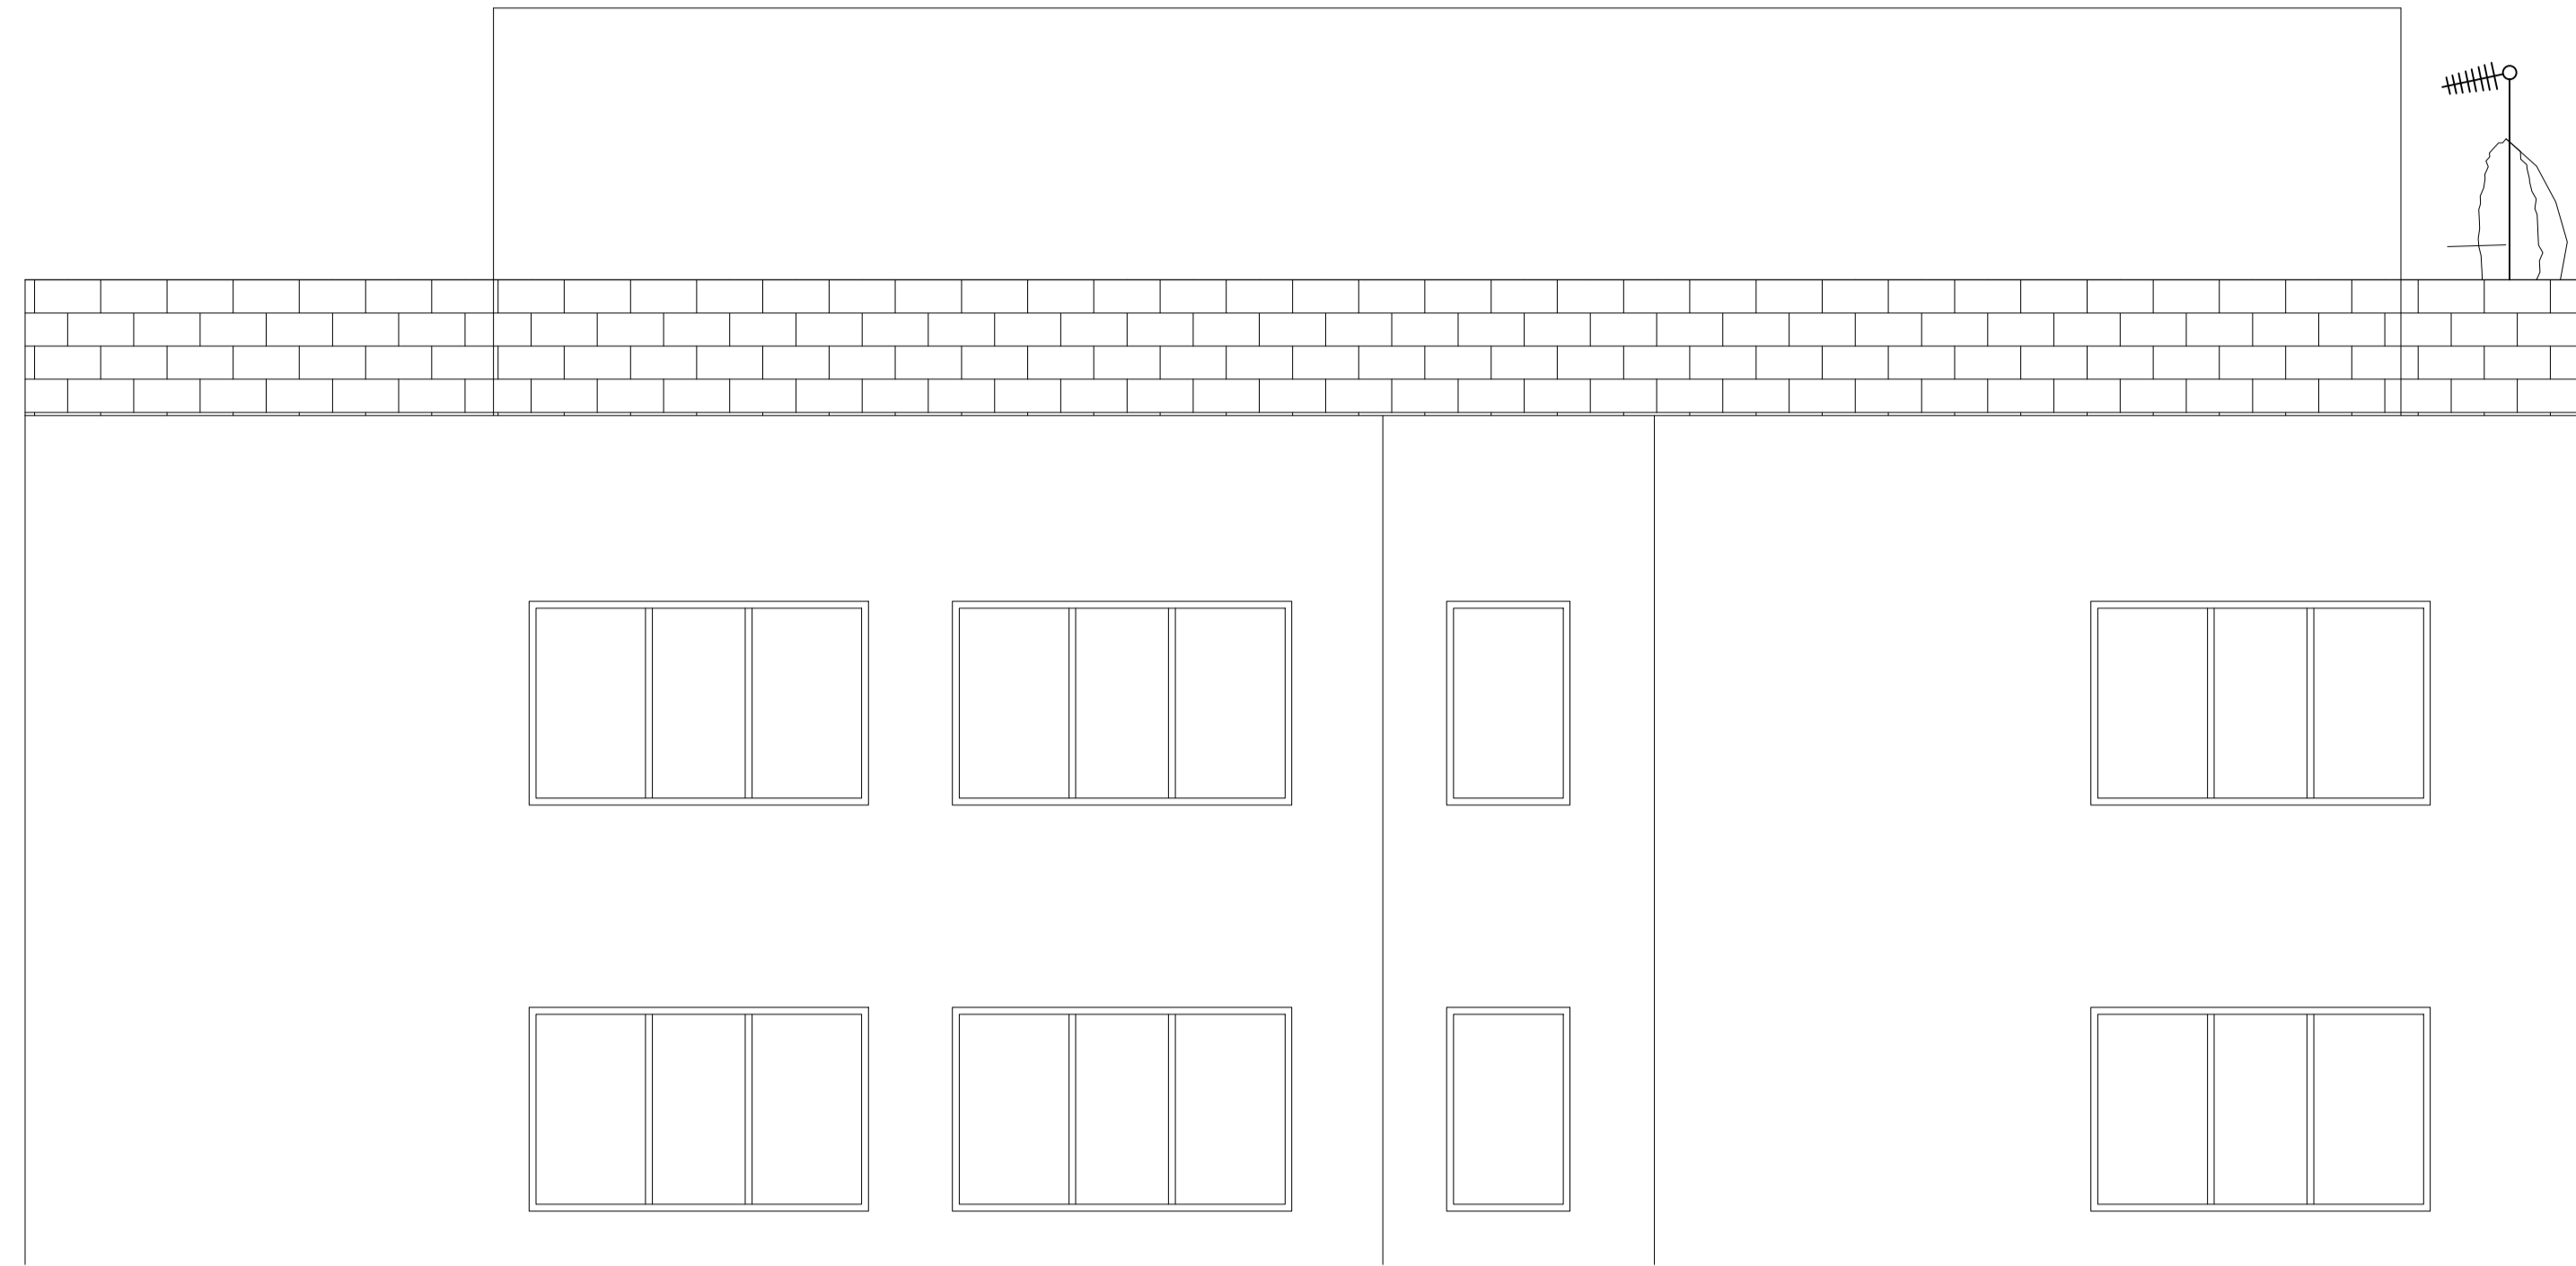

SECTION B-B

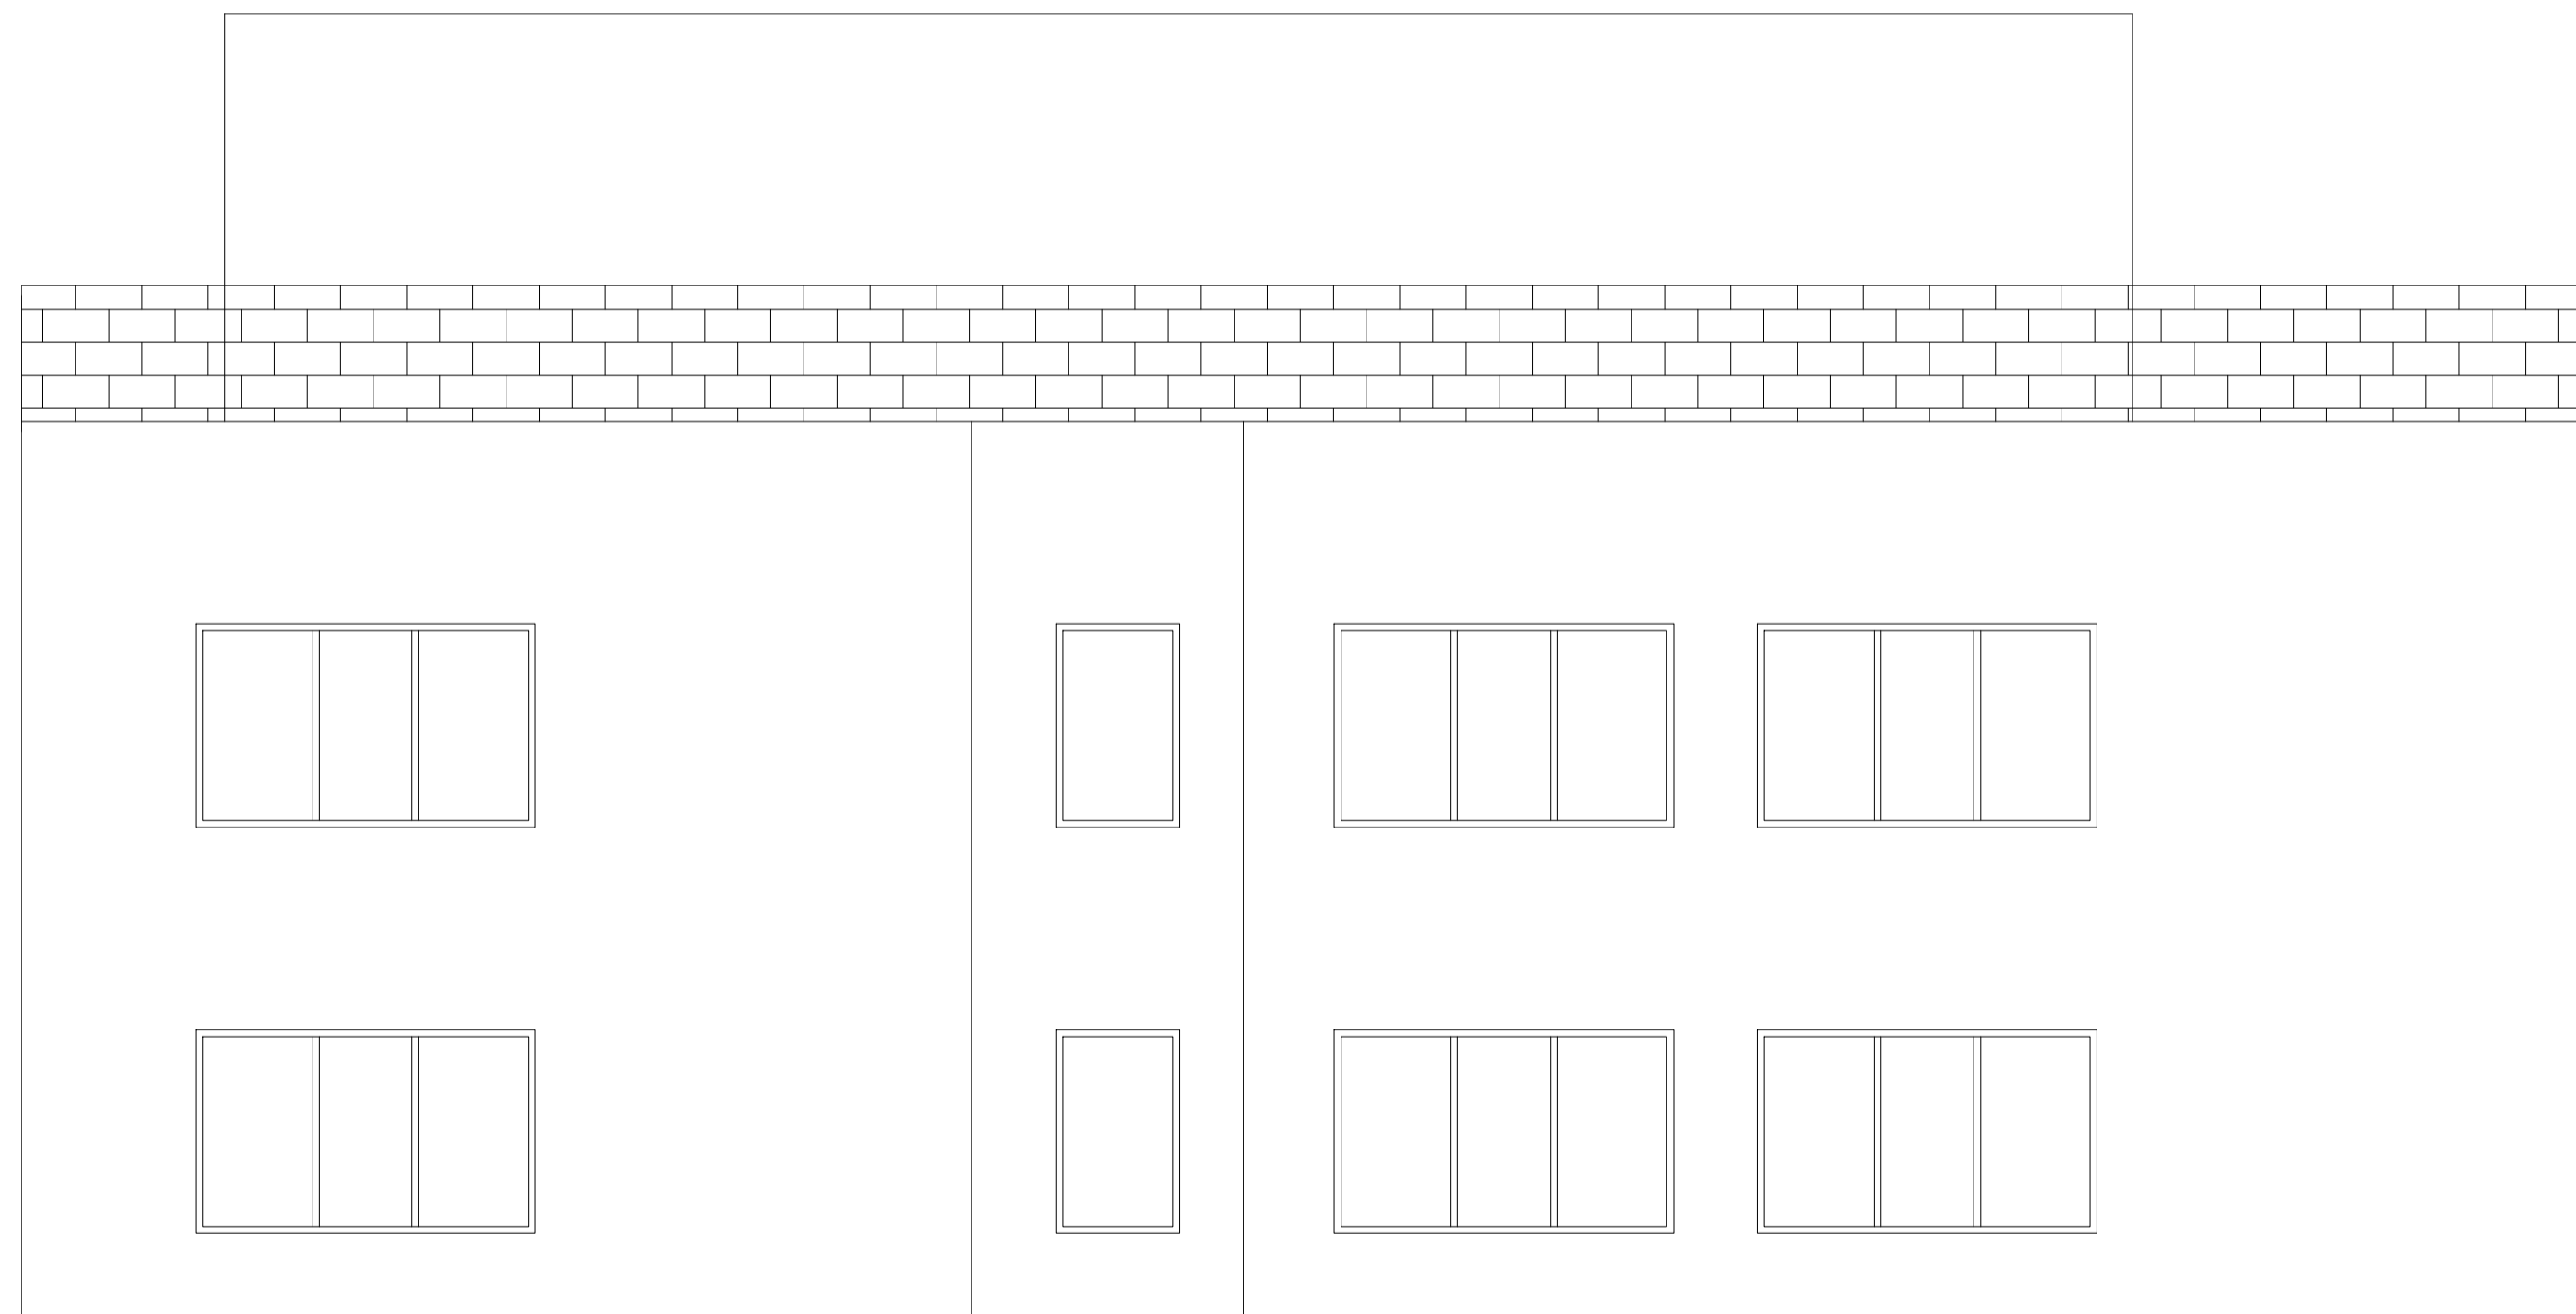

SECTION A-A

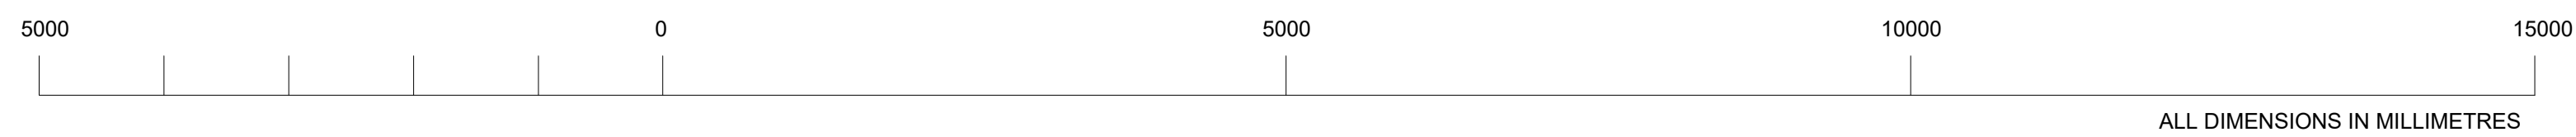

v1 28.03.17 FOR APPROVAL MCAD  
 Rev Date Description Drawn

Issue status **FOR APPROVAL**

Client -

Project 1-50 MONMOUTH HOUSE  
 RAGLAN STREET  
 NW5 3BX

Title EXISTING ELEVATIONS



Scale 1:50@A1  
 Designed By MCAD  
 Checked by  
 Date MAR'17

**Optimty**

OPTIMTY LTD  
 5-25 SCRUTTON STREET  
 LONDON, EC2A 4HJ  
 0207 749 1000

MH	A	007	v1
----	---	-----	----



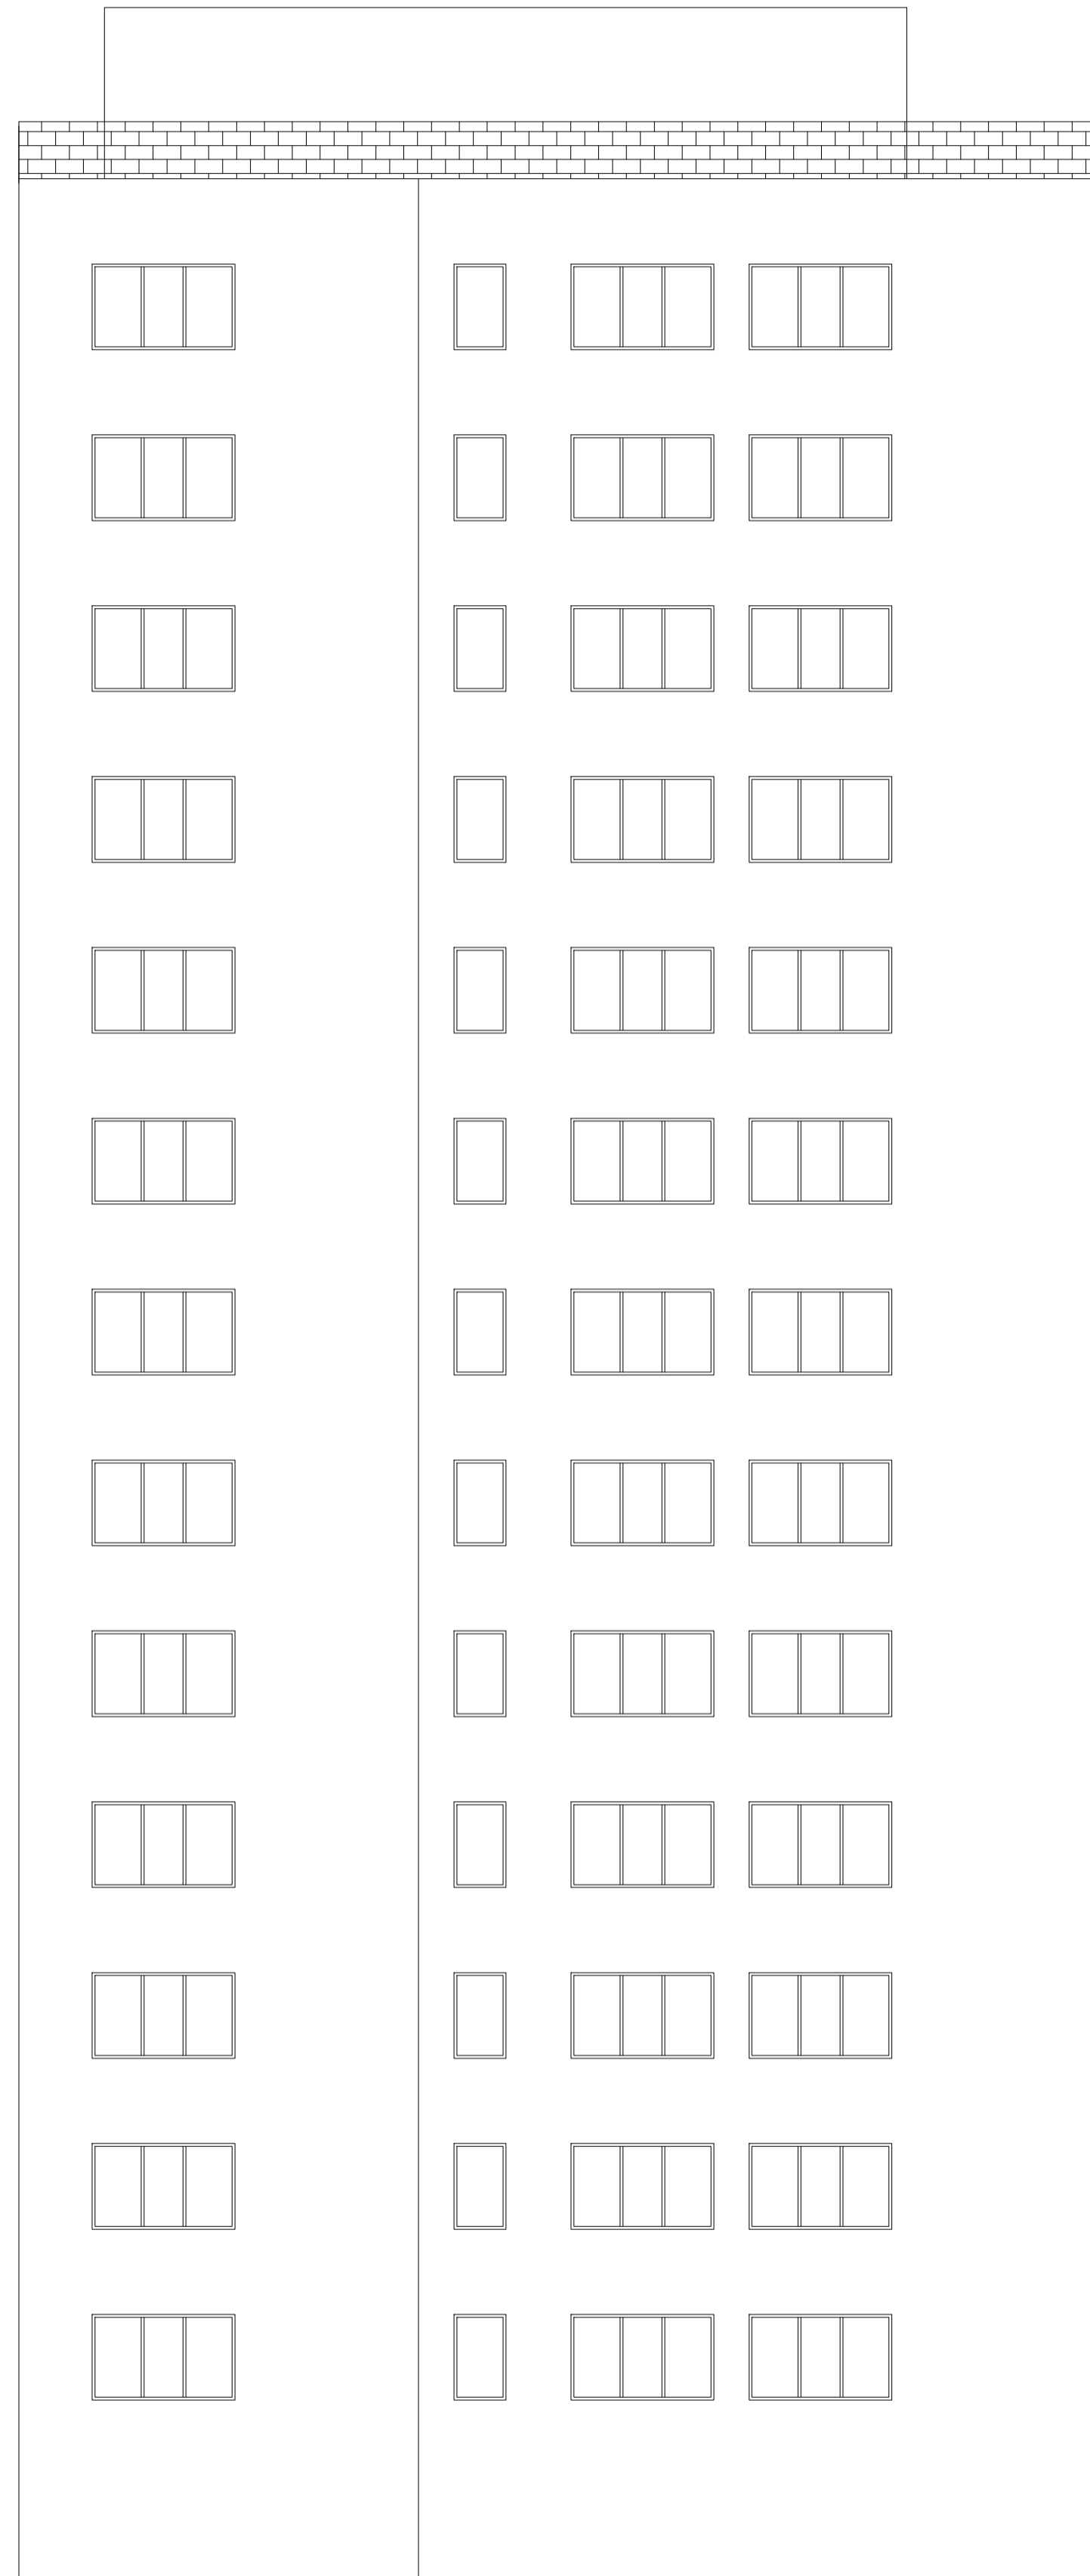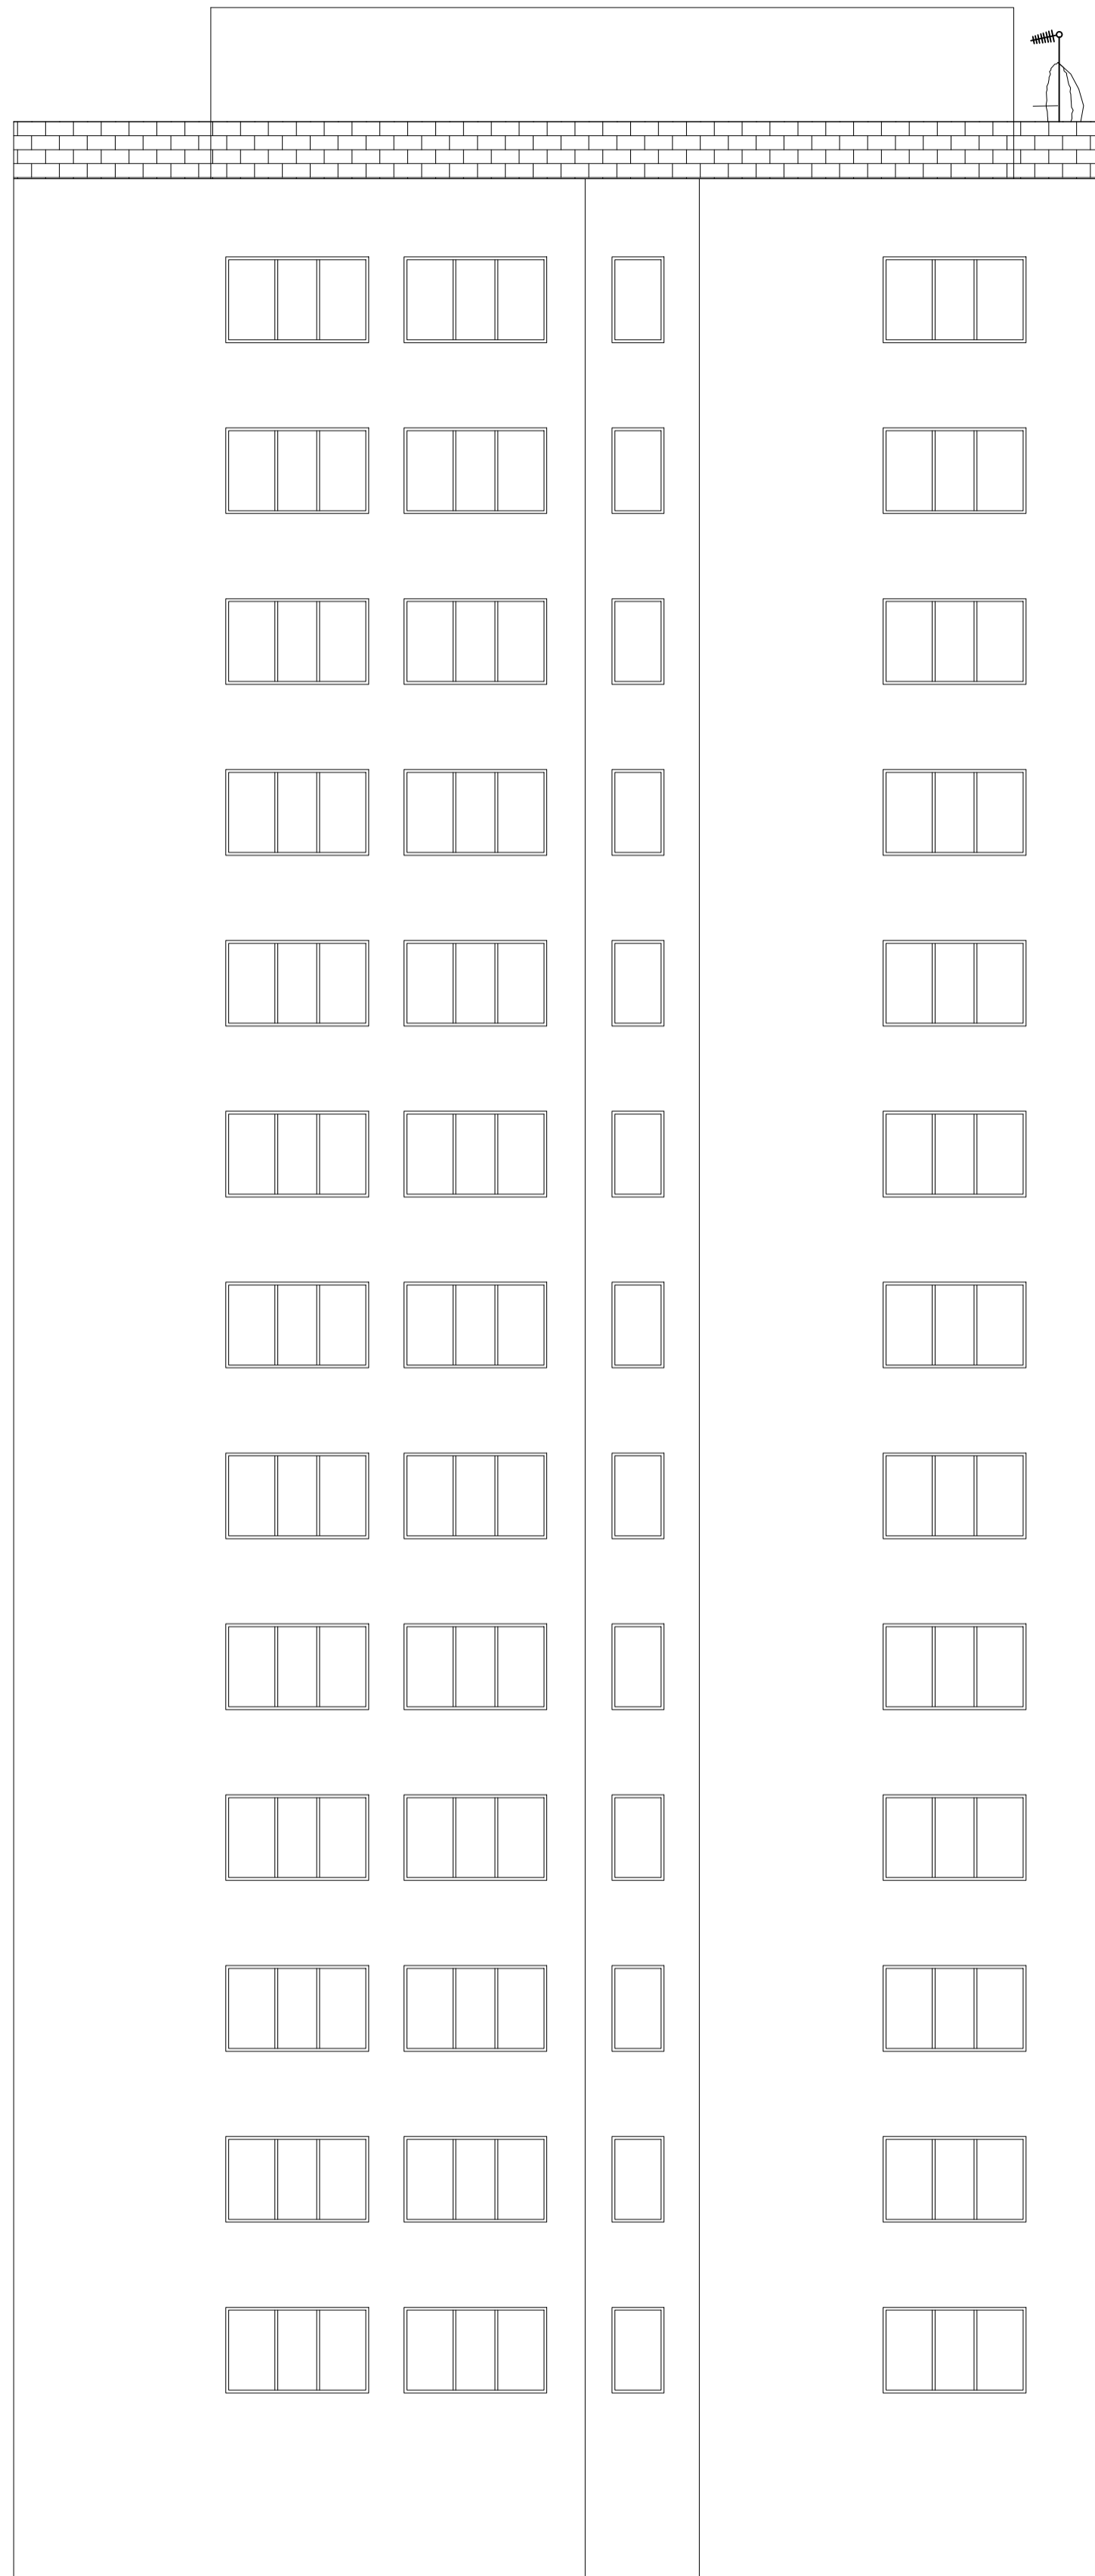

5000 0 5000 10000 15000

ALL DIMENSIONS IN MILLIMETRES

v1 24.04.17 FOR APPROVAL MCAD  
 Rev Date Description Drawn

**FOR APPROVAL**

Client

Project 1-50 MONMOUTH HOUSE  
 RAGLAN STREET  
 NW5 3BX

Title EXISTING OVERALL ELEVATIONS

Scale 1:100@A1  
 Designed By MCAD  
 Checked by  
 Date APR'17

**Optimity**

OPTIMITY LTD  
 5-25 SCRUTTON STREET  
 LONDON, EC2A 4HJ  
 0207 749 1000

MH	A	009	v1
----	---	-----	----