



SITE LOCATION PLAN  
1:2500

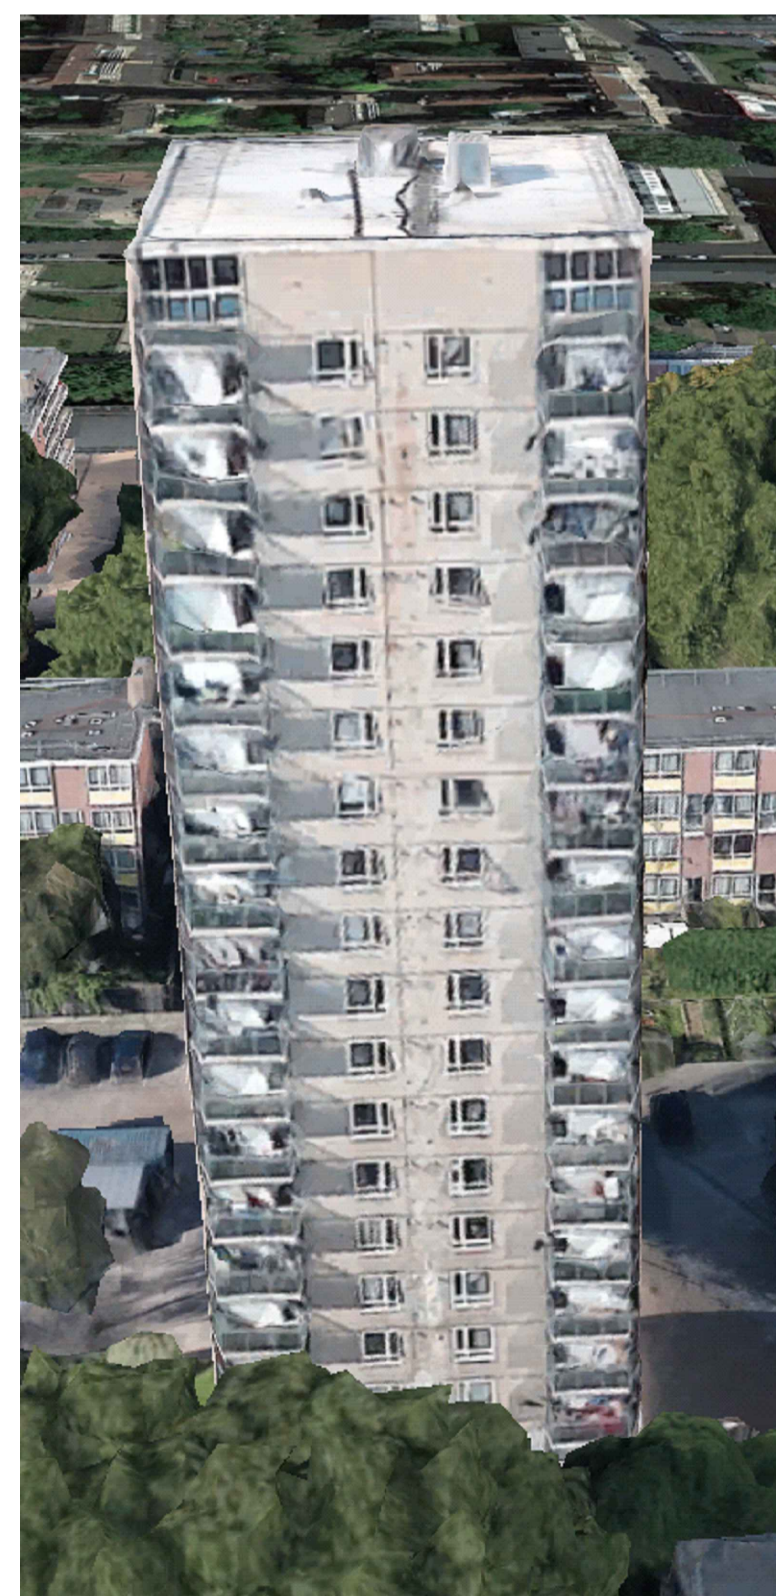


SITE LOCATION  
PHOTO

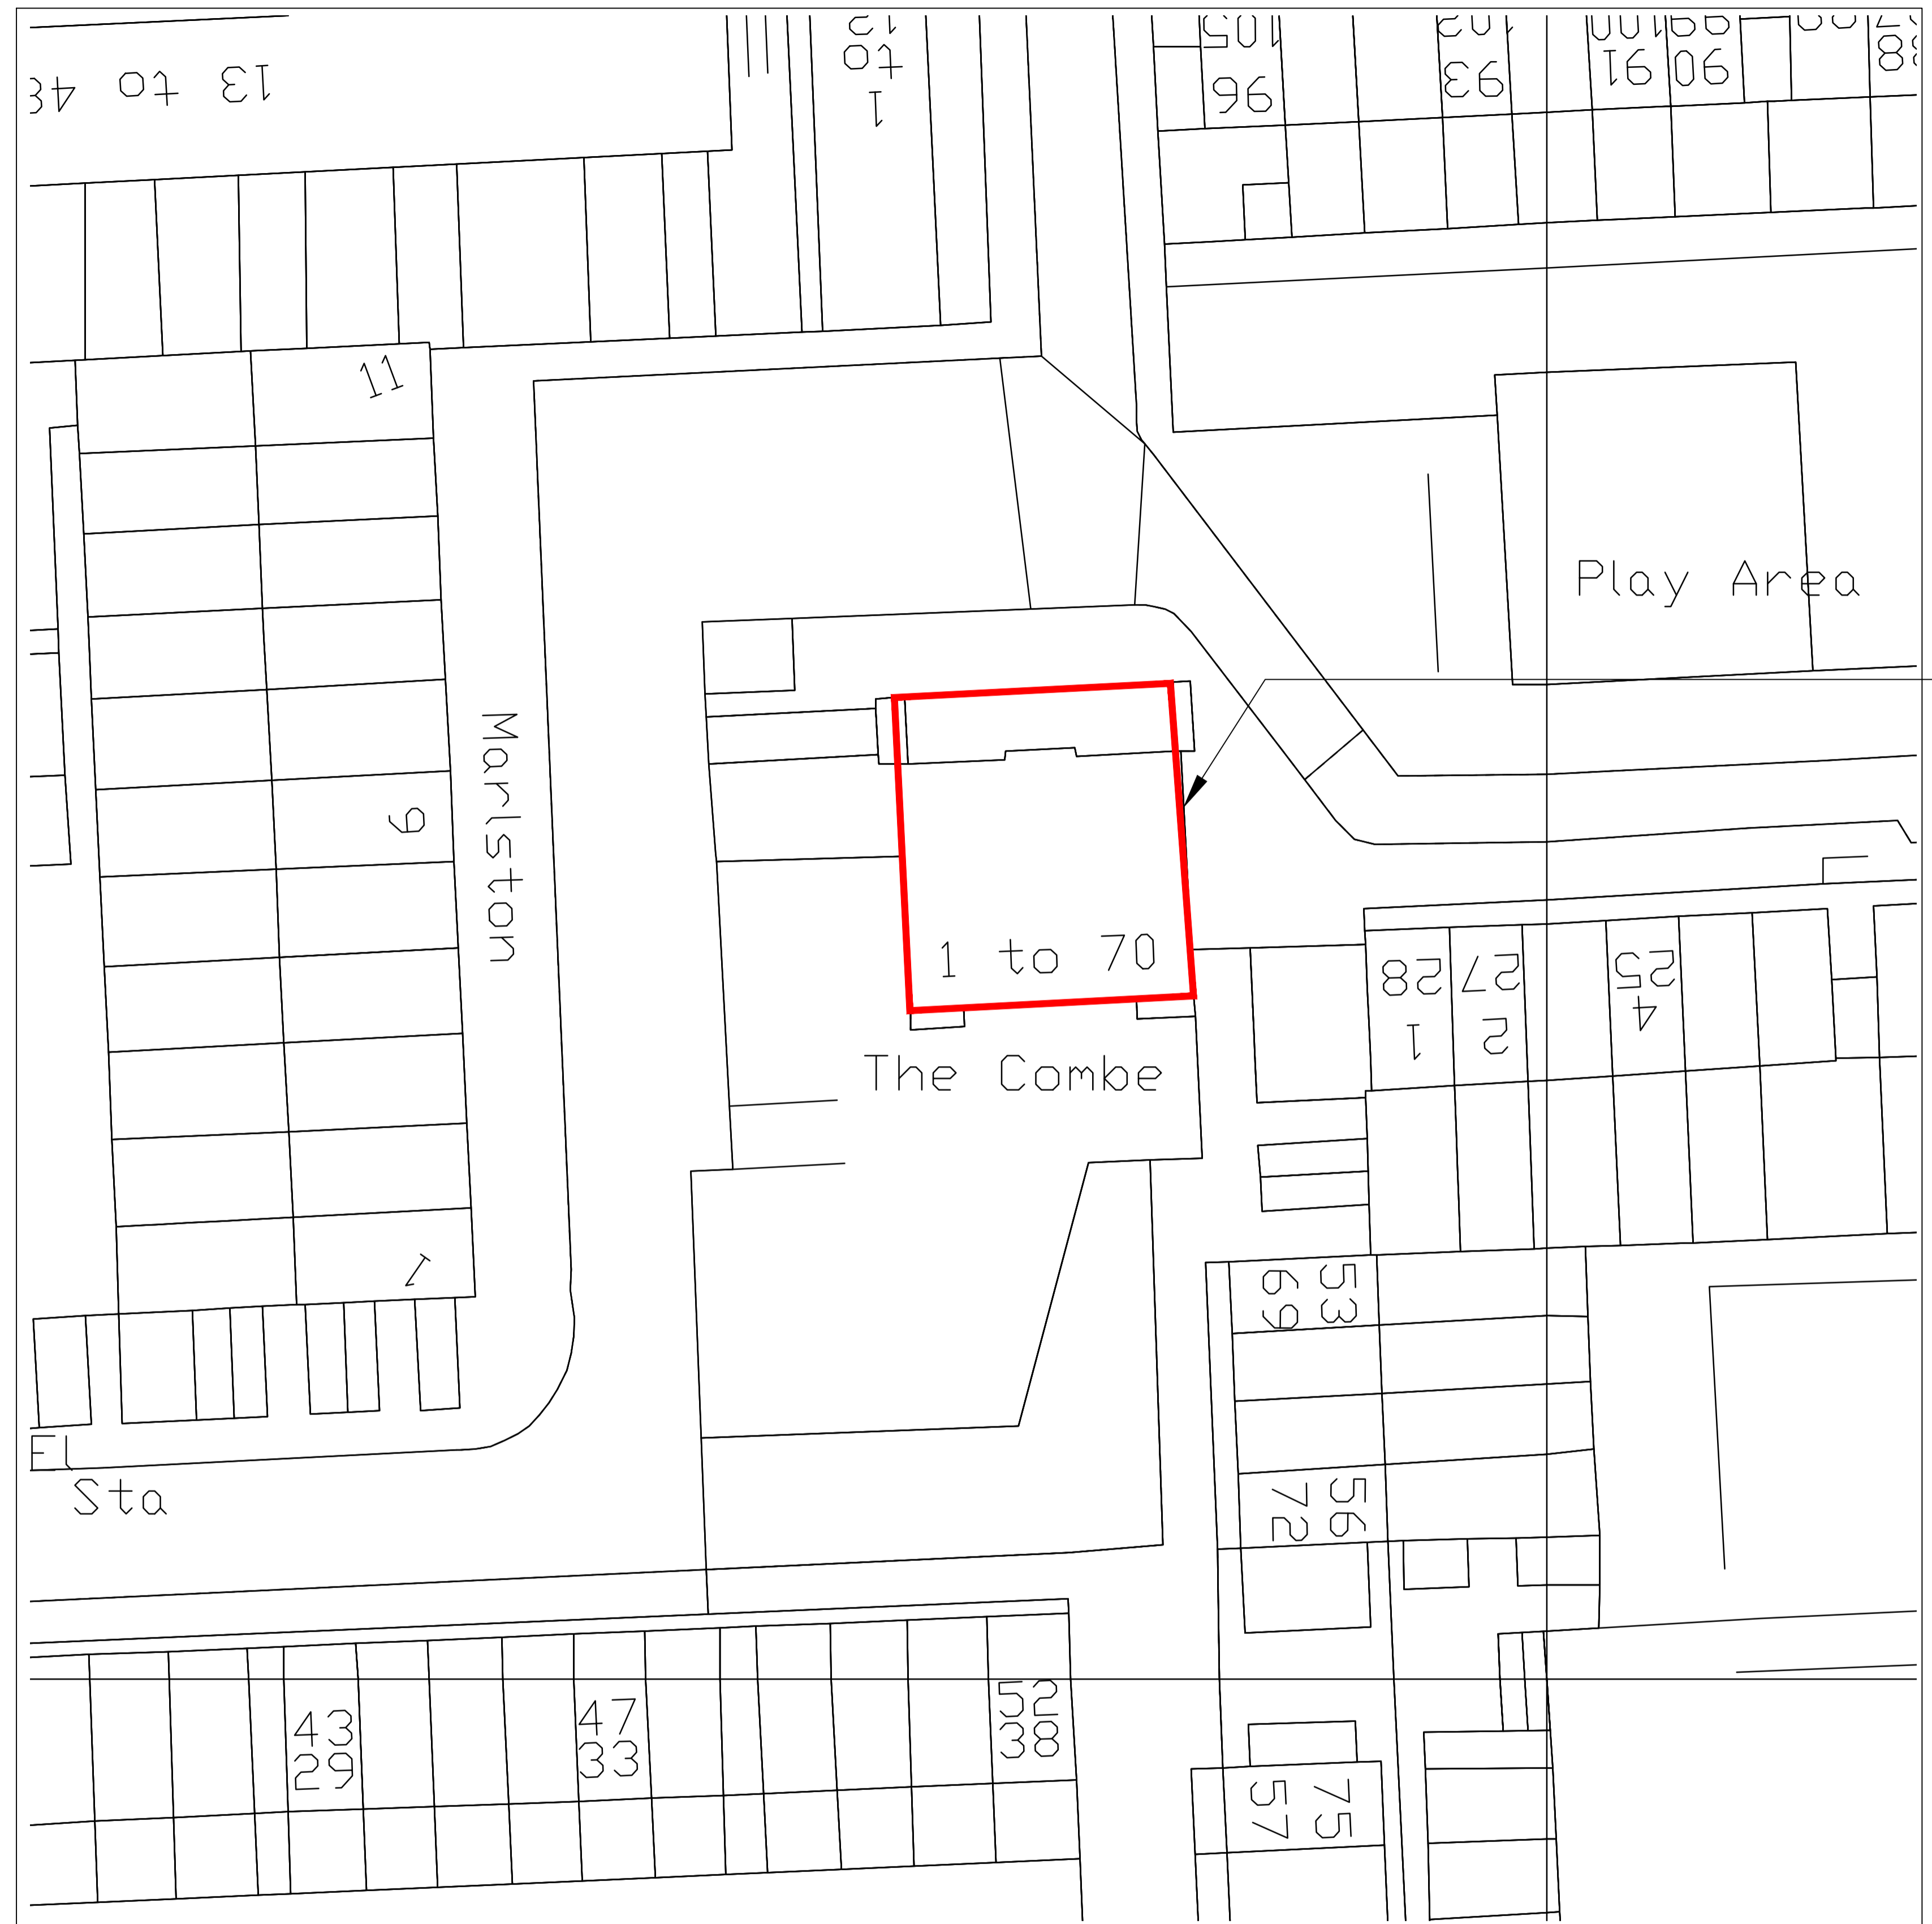


LOCATION PLAN  
1:250

LAT:51.527082N LONG:-0.142206E  
GRID REF:TQ \_\_\_\_\_

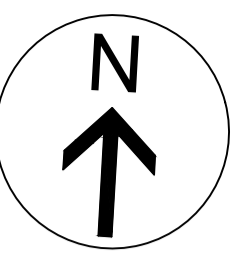

SITE LOCATION

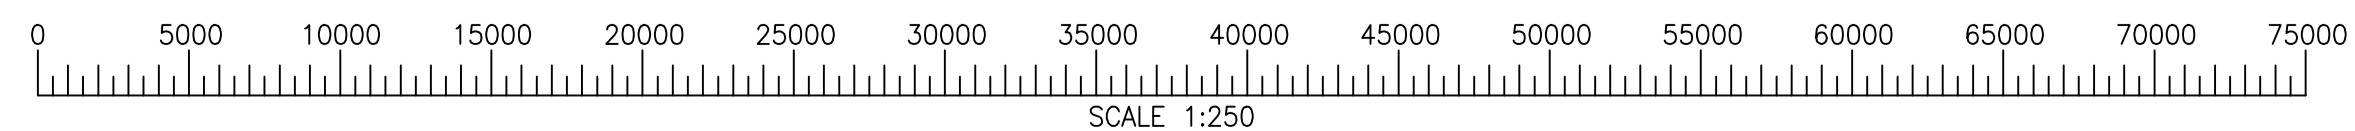

v1	22.02.17	FOR APPROVAL	MCAD
Rev	Date	Description	Drawn
Issue status			
<b>FOR APPROVAL</b>			

Client \_\_\_\_\_

Project 1-70 THE COMBE  
MUNSTER SQUARE  
NW1 3LG

Title LOCATION PLANS



Scale	Designed By	Checked by	Date
1:250/1:2500@A1	MCAD		FEB'17

**Optimty**

OPTIMTY LTD  
5-25 SCRUTTON STREET  
LONDON, EC2A 4HJ  
0207 749 1000

TC	A	001	v1
----	---	-----	----



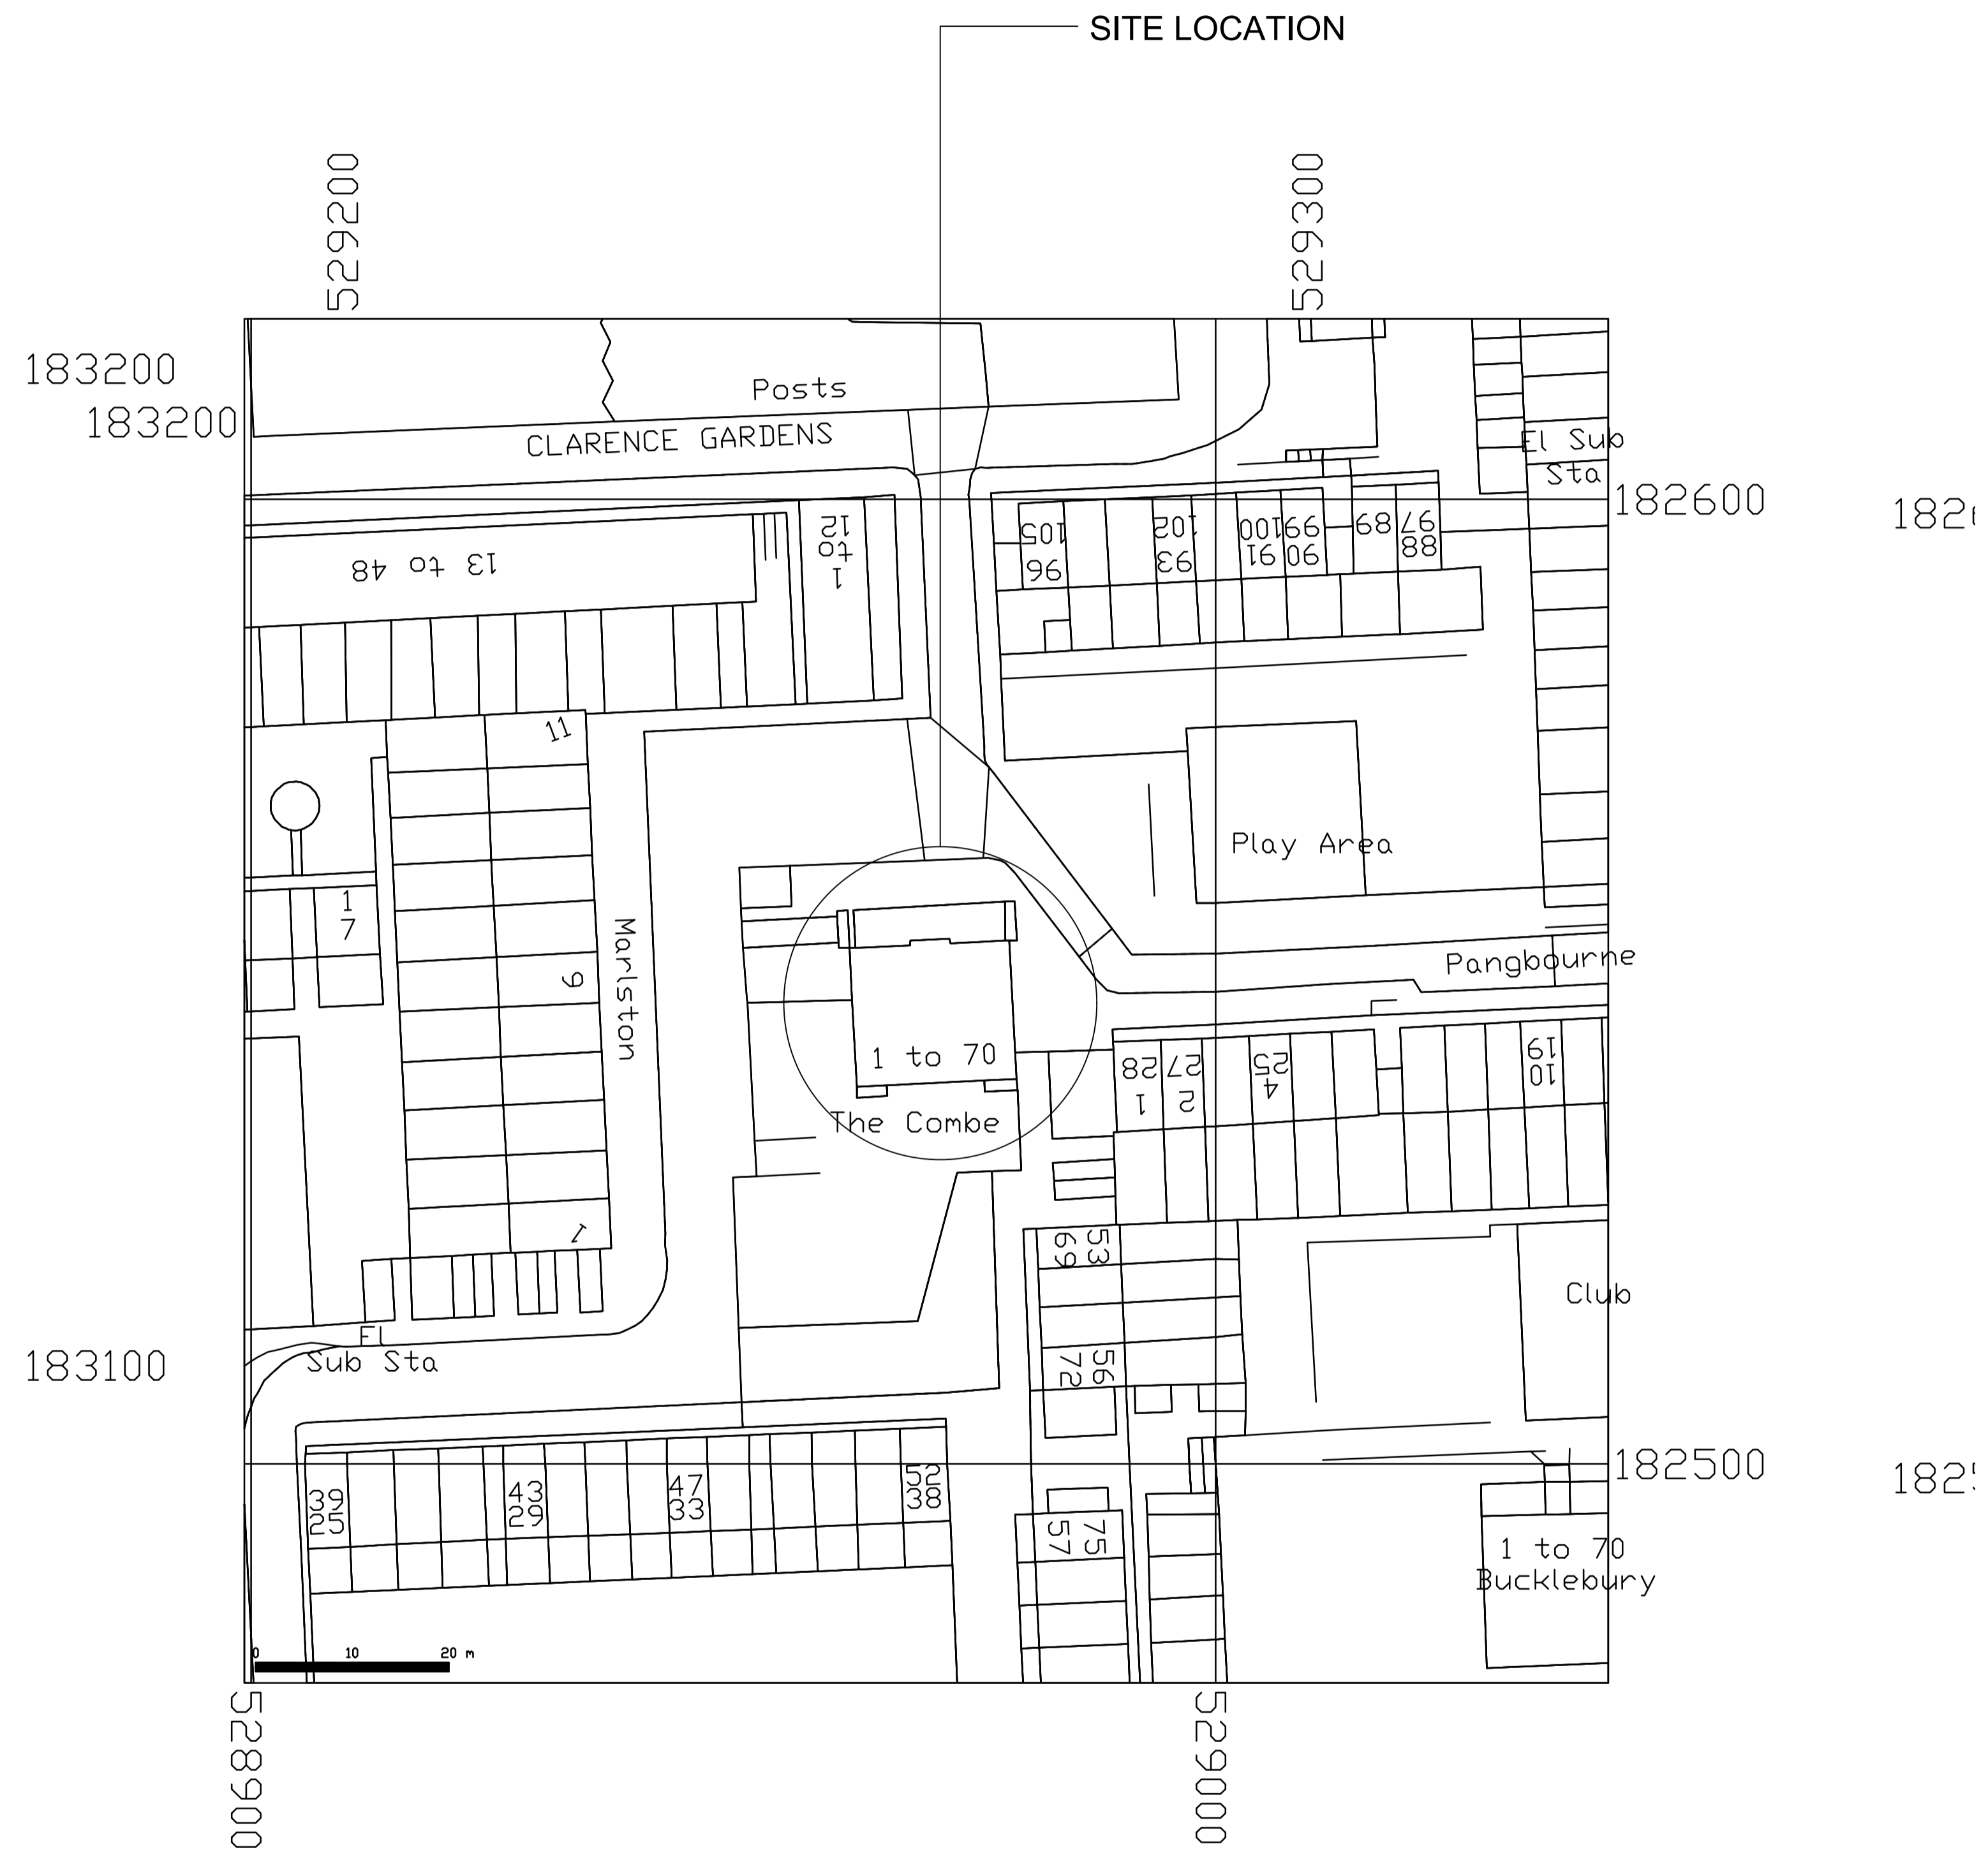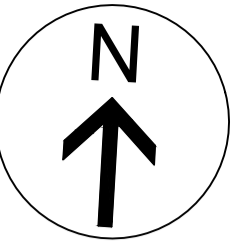

**PROPOSED EQUIPMENT DEMISE PLAN**

LAT:51.527082N LONG:-0.142206E  
GRID REF:TQ

v1	12.04.17	FOR APPROVAL	MCAD
Rev	Date	Description	Drawn

Issue status  
**FOR APPROVAL**

Client  
-

Project **1-70 THE COMBE  
MUNSTER SQUARE  
NW1 3LG**


Title **LEASE PLANS**



Scale	Designed By	Checked by	Date
1:500@A1	MCAD		FEB'17

**Optimity**

OPTIMITY LTD  
5-25 SCRUTTON STREET  
LONDON, EC2A 4HJ  
0207 749 1000


TC	A	002	v1
----	---	-----	----

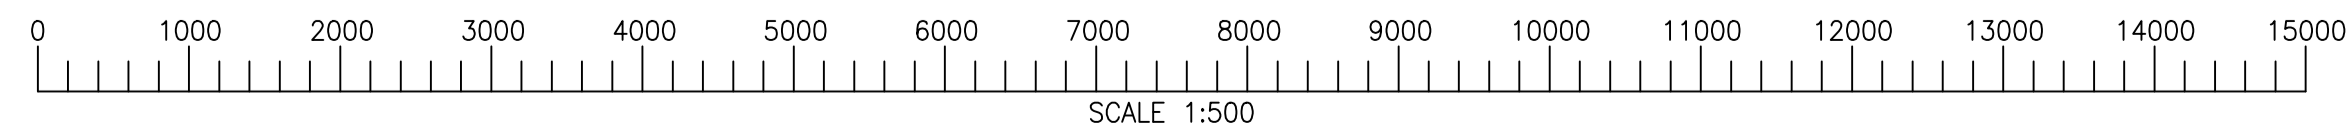

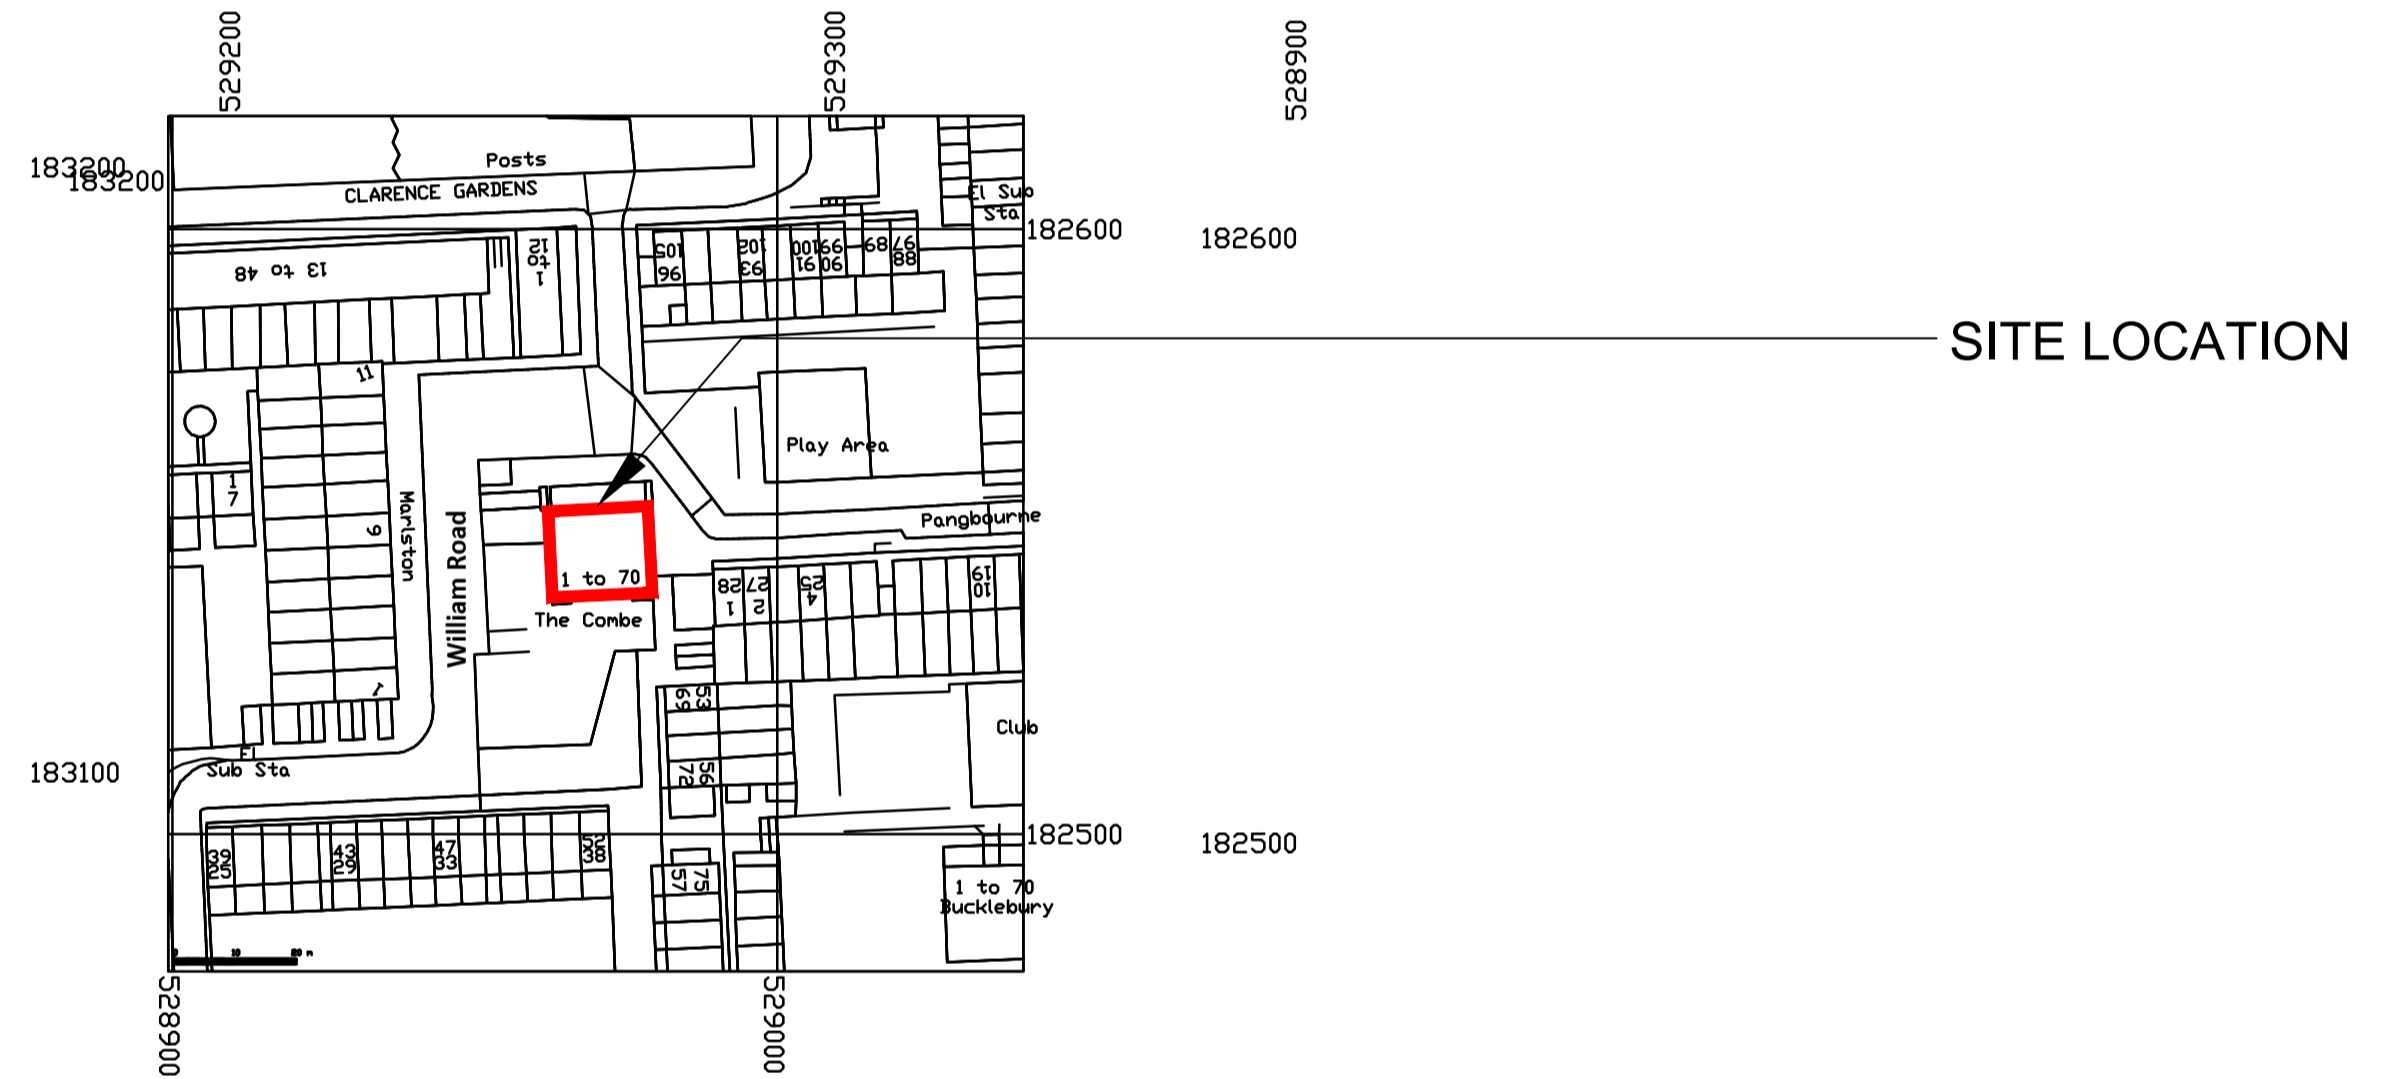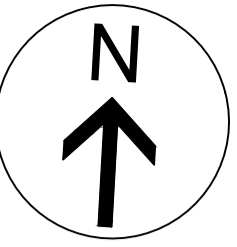

**SITE LOCATION PLAN 1:1250**

LAT:51.527082N LONG:-0.142206E  
GRID REF:TQ \_\_\_\_\_

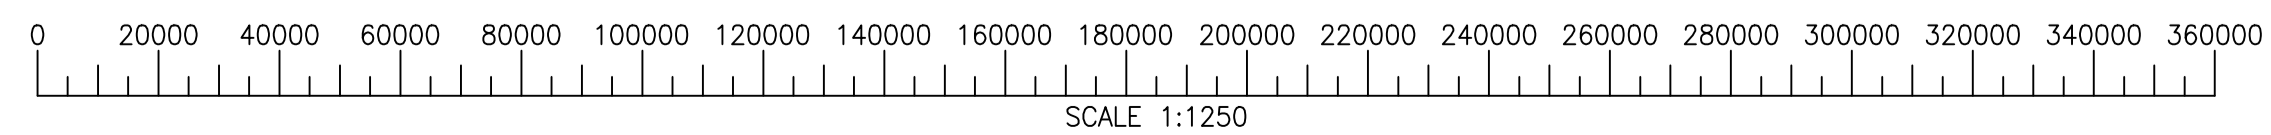

Rev	Date	Description	Drawn
v1	12.04.17	FOR APPROVAL	MCAD

**FOR APPROVAL**

Client \_\_\_\_\_

Project **1-70 THE COMBE  
MUNSTER SQUARE  
NW1 3LG**



Title **SITE LOCATION PLAN**

Scale	Designed By	Checked by	Date
1:1250@A1	MCAD		FEB'17

**Optimty**

OPTIMTY LTD  
5-25 SCRUTTON STREET  
LONDON, EC2A 4HJ  
0207 749 1000

TC	A	003	v1
----	---	-----	----

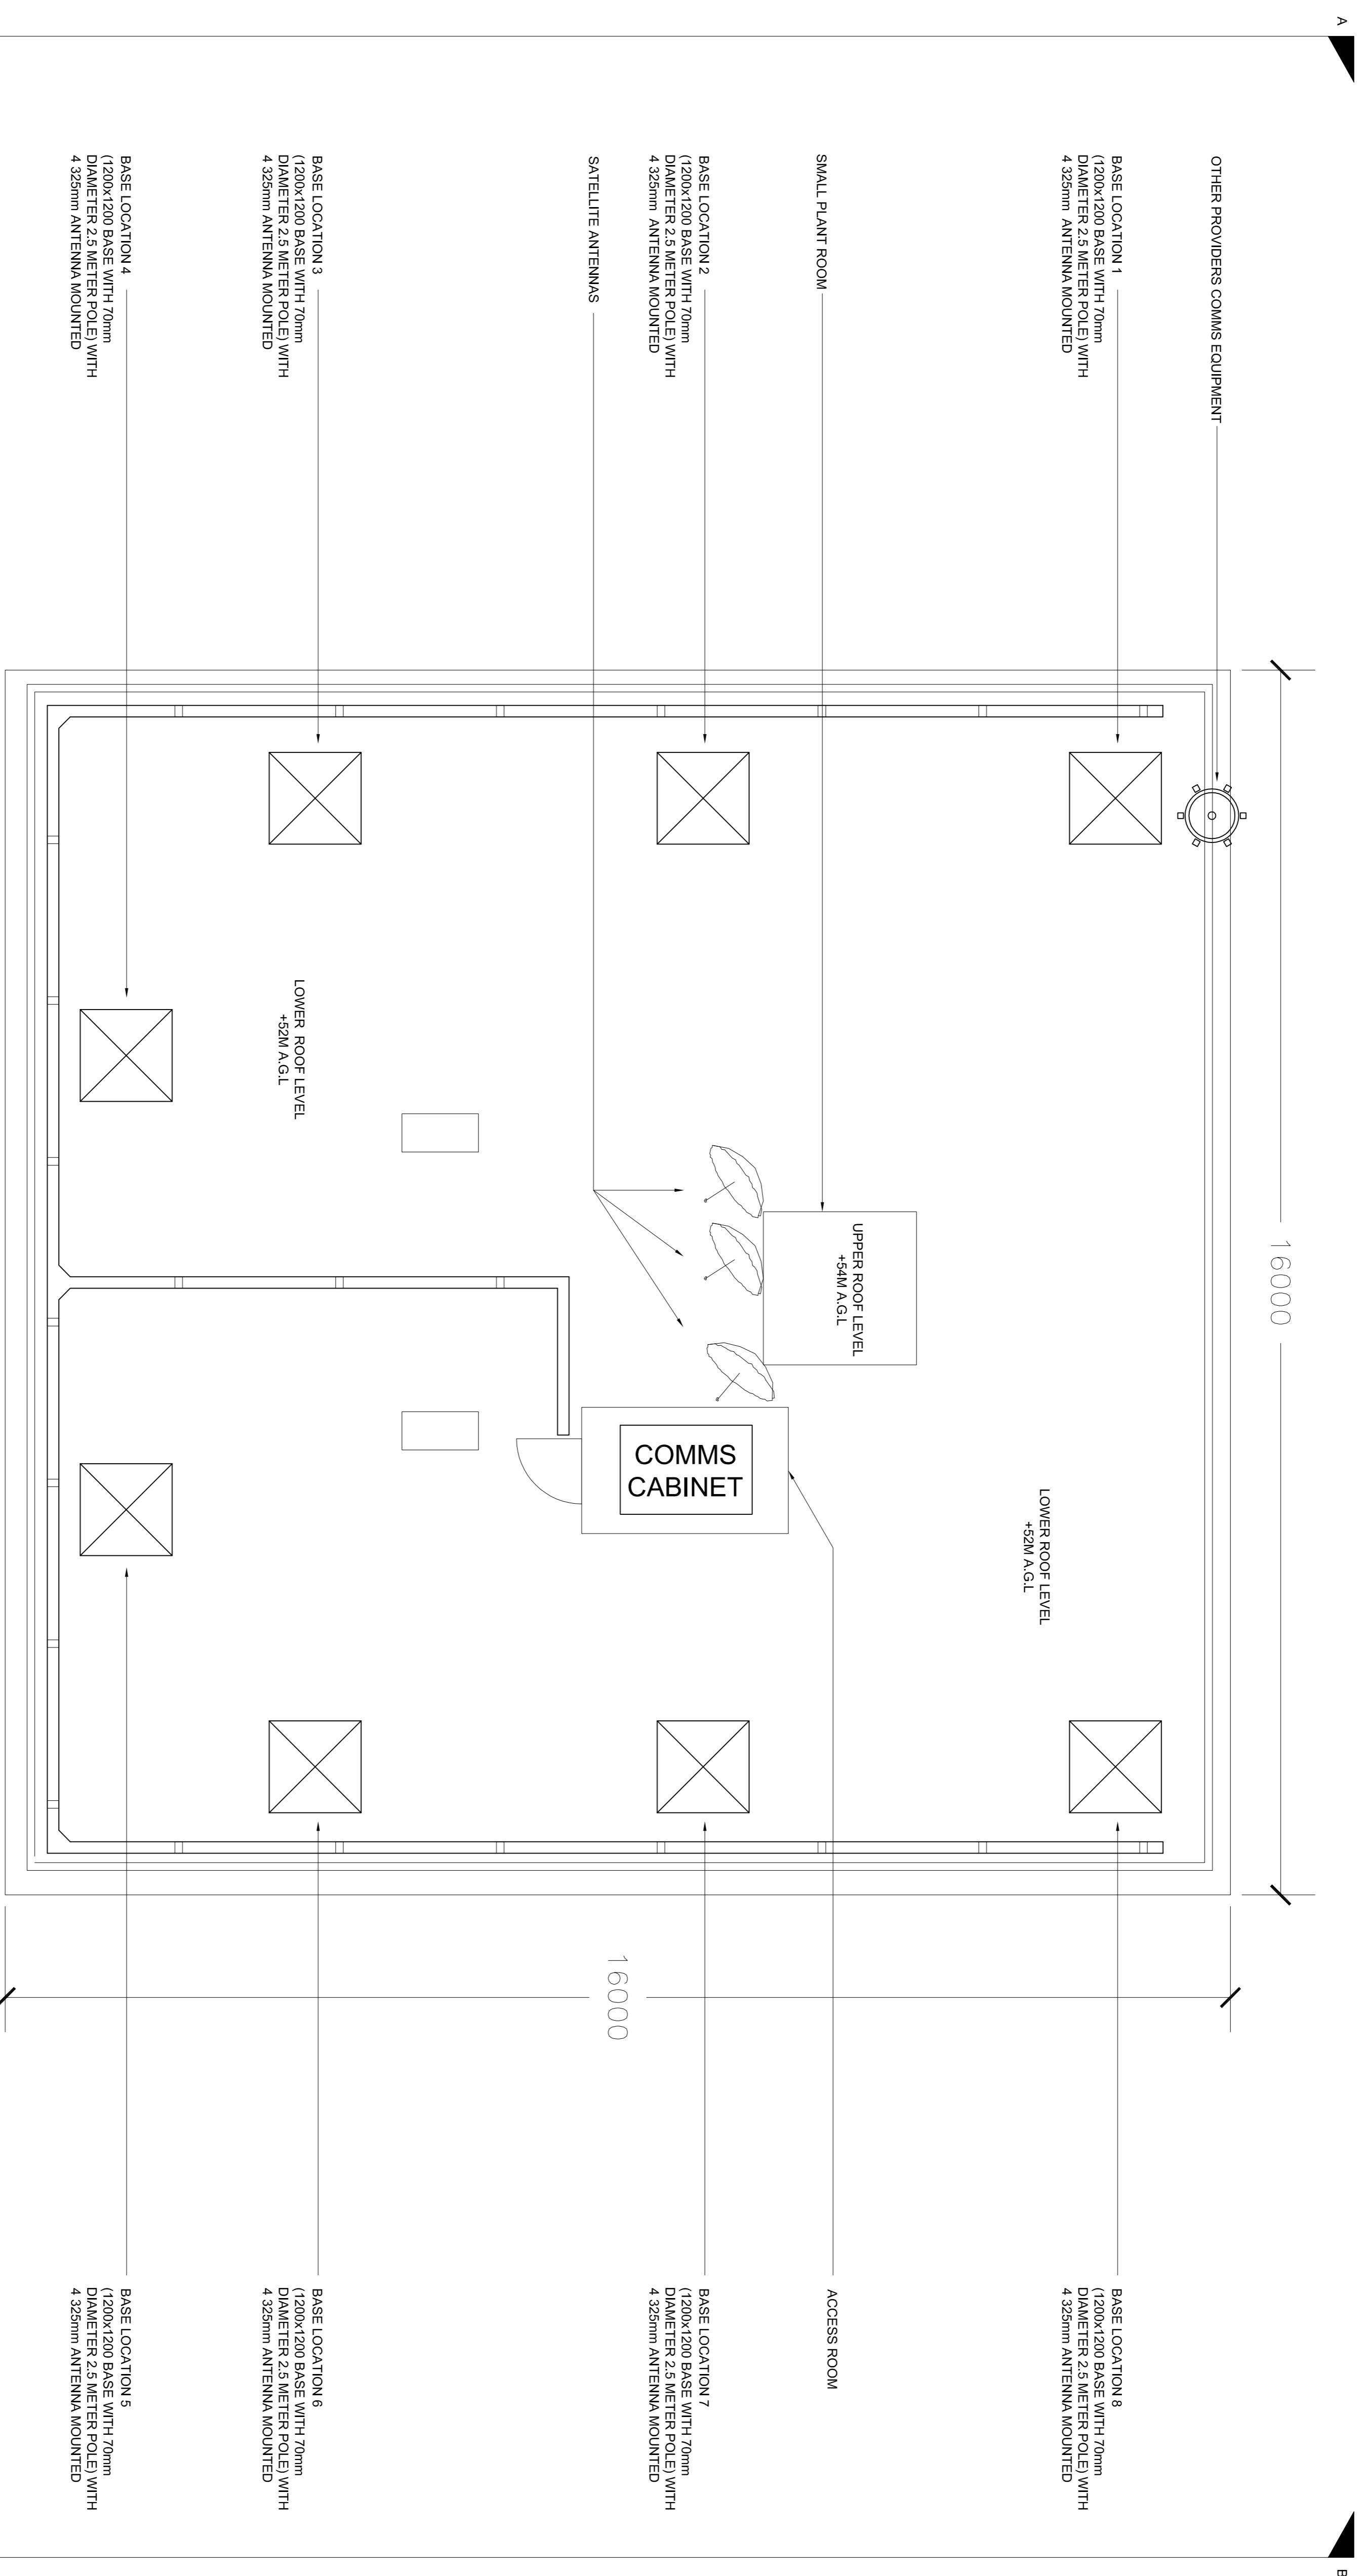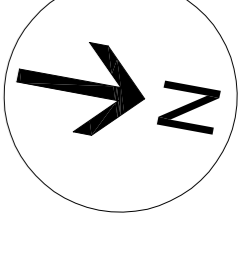

OPTIMITY DEMISE WILL BE LIMITED TO AREAS IMMEDIATELY UNDER THE ANTENNA BASE, TRAY ROUTES AND CABINET FOOTPRINT.

V1 16.03.17 FOR APPROVAL MCD  
Rev Date Description Drawn  
Issue status  
**FOR APPROVAL**

Client  
Project 1-70 THE COMBE  
MUNSTER SQUARE  
NW1 3LG

The PROPOSED SITE LAYOUT


Scale 1:50@A1  
Designed By MCD  
Checked By  
Date FEB 17

**Optimity**  
OPTIMITY LTD  
5-25 SCRUTTON STREET  
LONDON, EC2A 4HJ  
0207 749 1000


TC A 004 V1

SITE LAYOUT  
SCALE 1:50


ALL DIMENSIONS IN MILLIMETRES

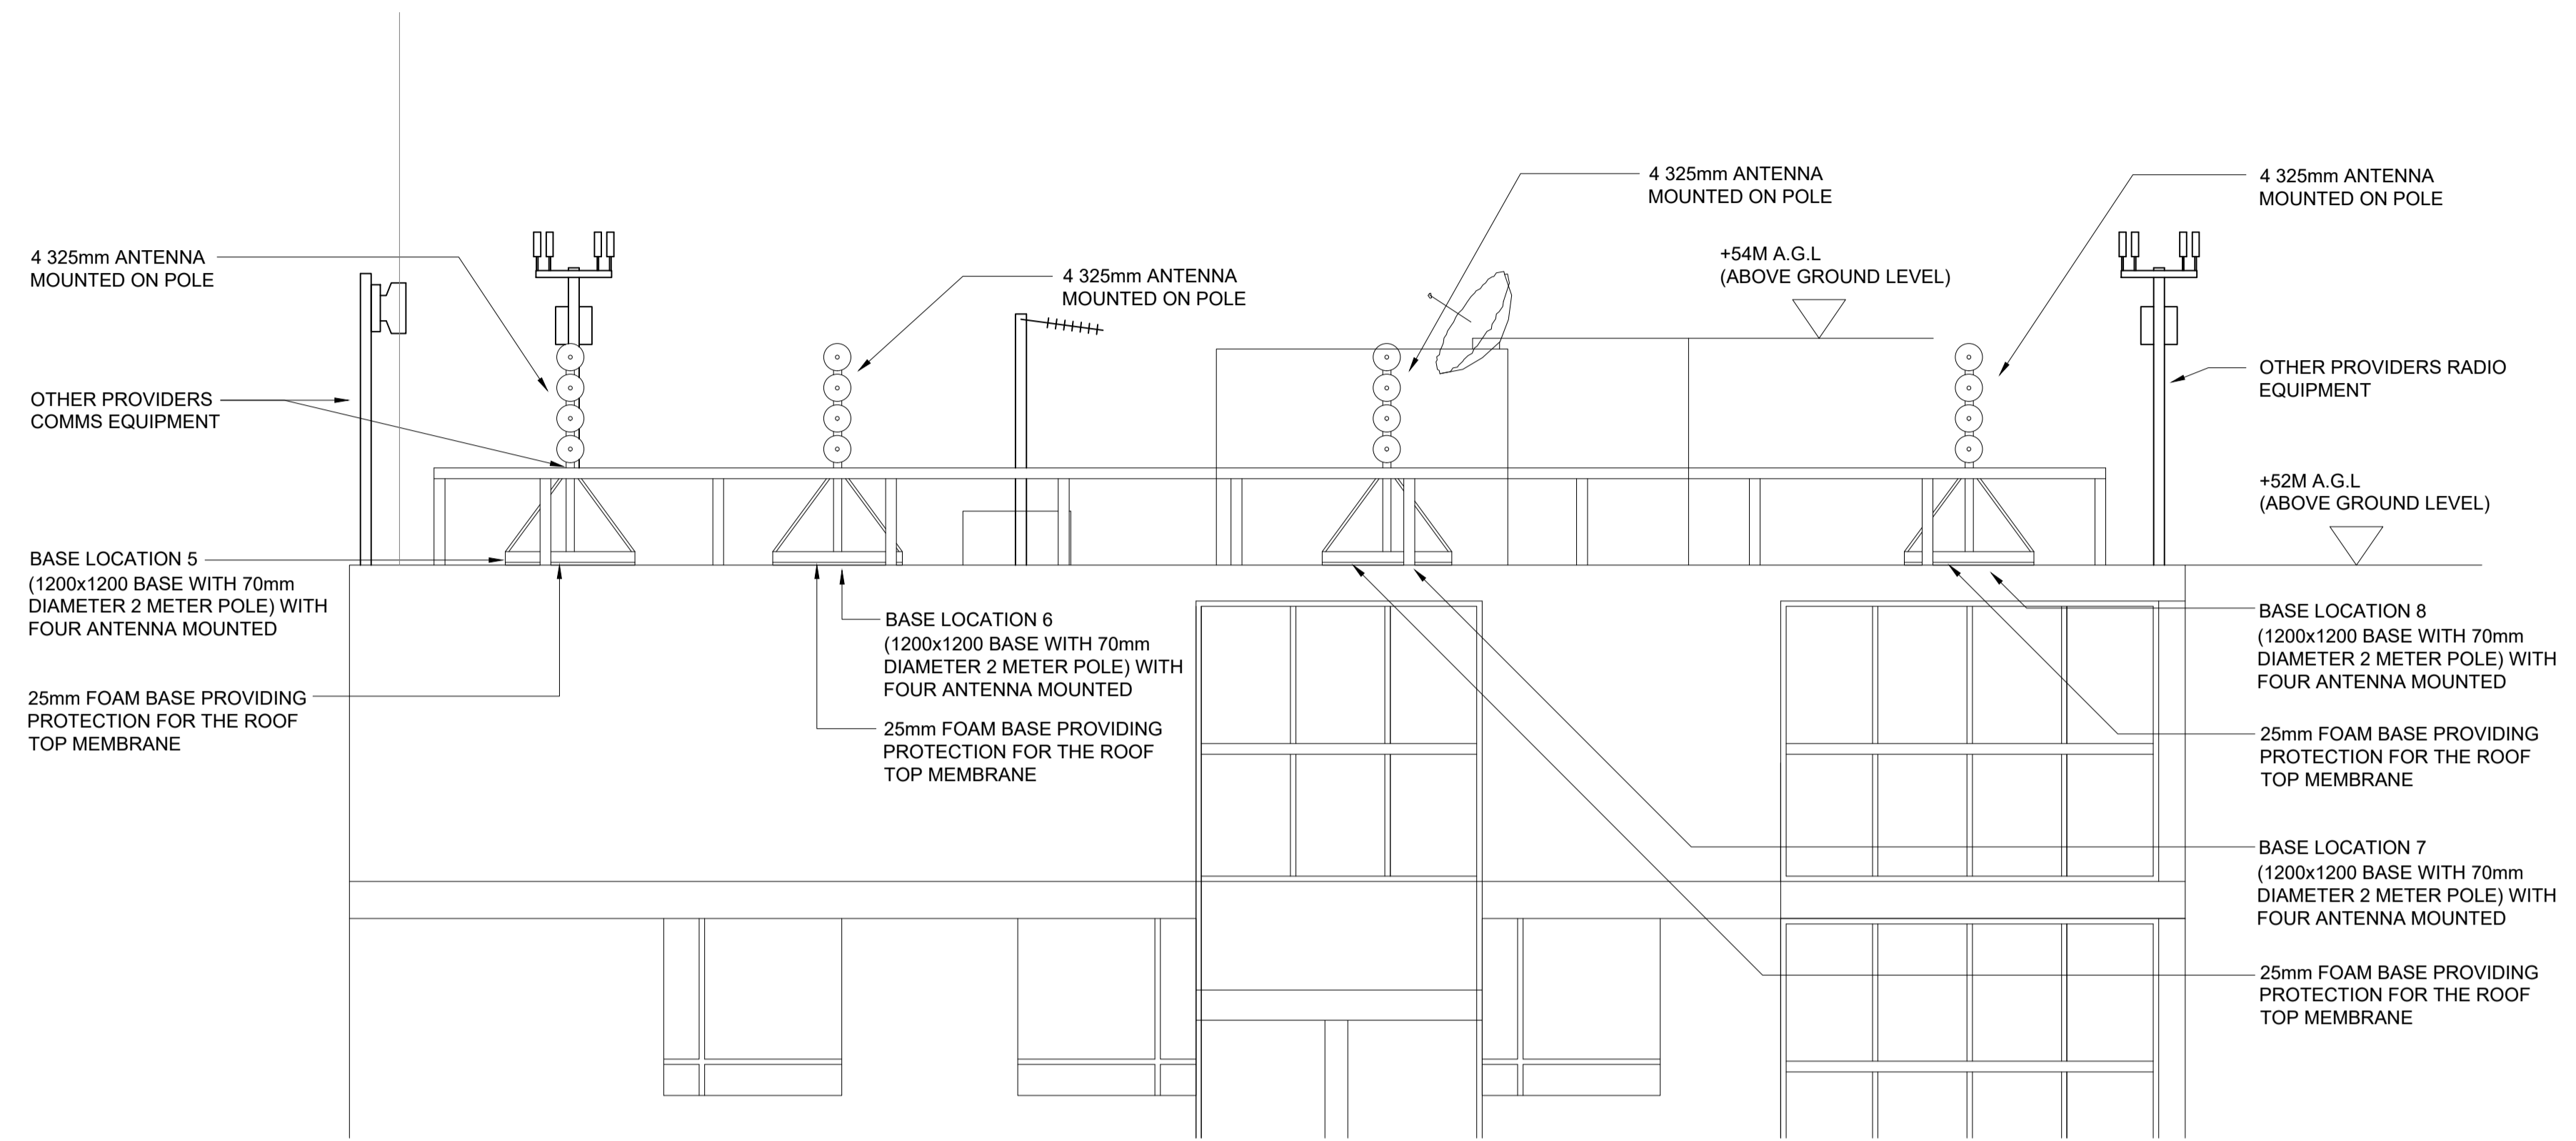

SECTION B-B

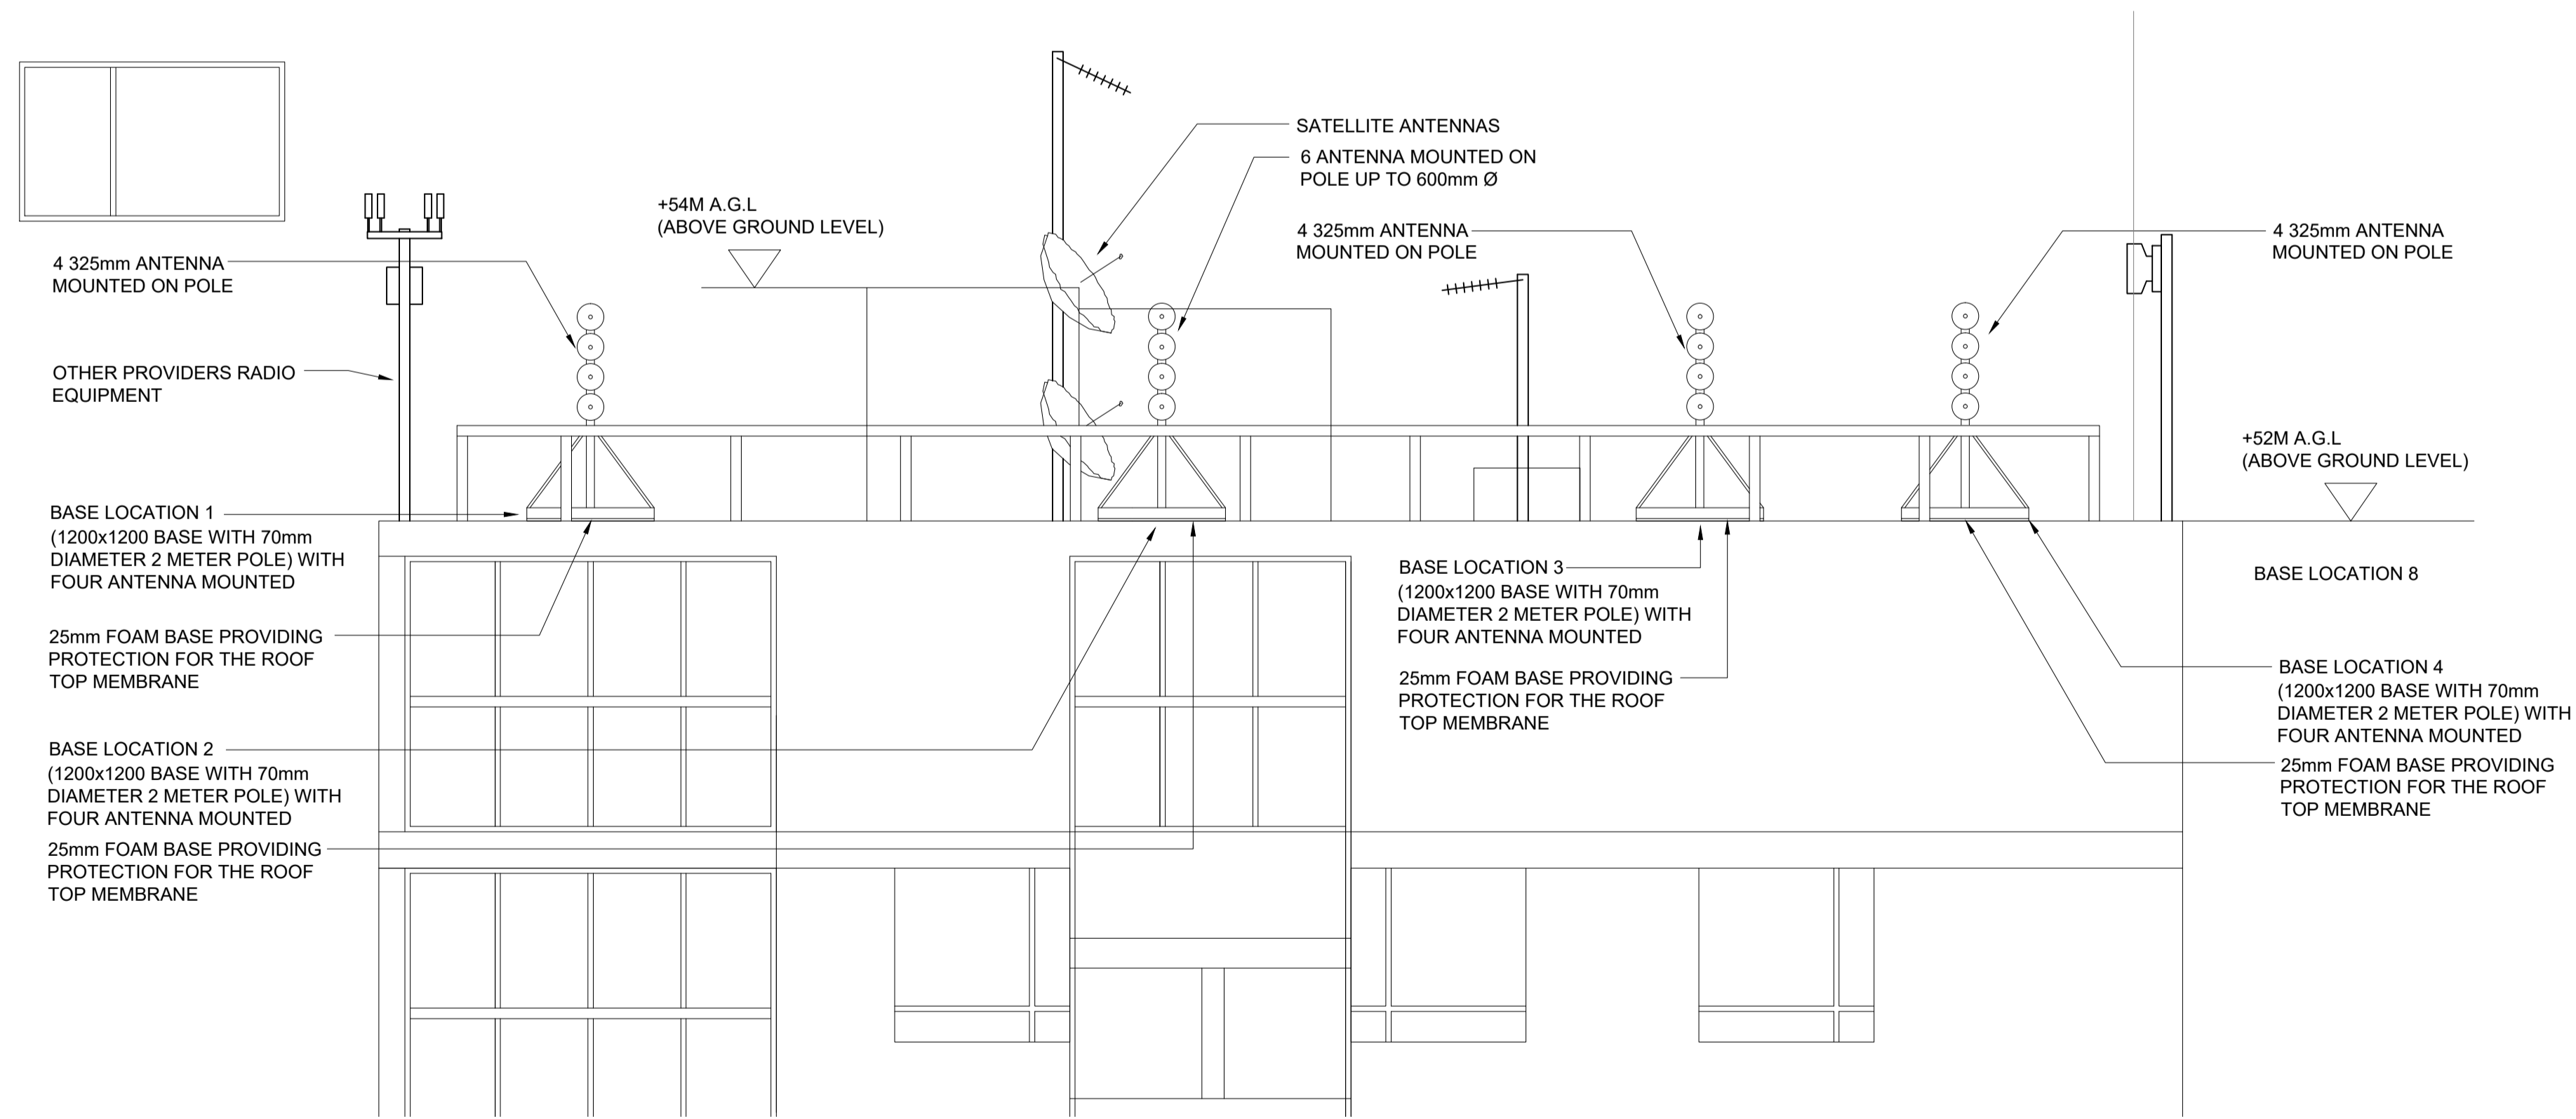

SECTION A-A

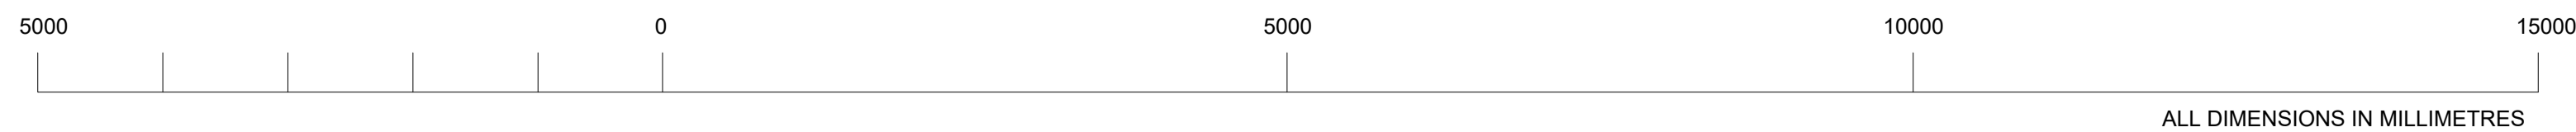

Rev	Date	Description	Drawn
v1	25.04.17	FOR APPROVAL	MCAD

**FOR APPROVAL**

Client: -  
 Project: 1-70 THE COMBE  
 MUNSTER SQUARE  
 NW1 3LG


Title: PROPOSED ELEVATIONS

Scale	Designed By	Checked by	Date
1:50@A1	MCAD		FEB'17


**Optimity**

OPTIMITY LTD  
 5-25 SCRUTTON STREET  
 LONDON, EC2A 4HJ  
 0207 749 1000


TC	A	005	v1
----	---	-----	----

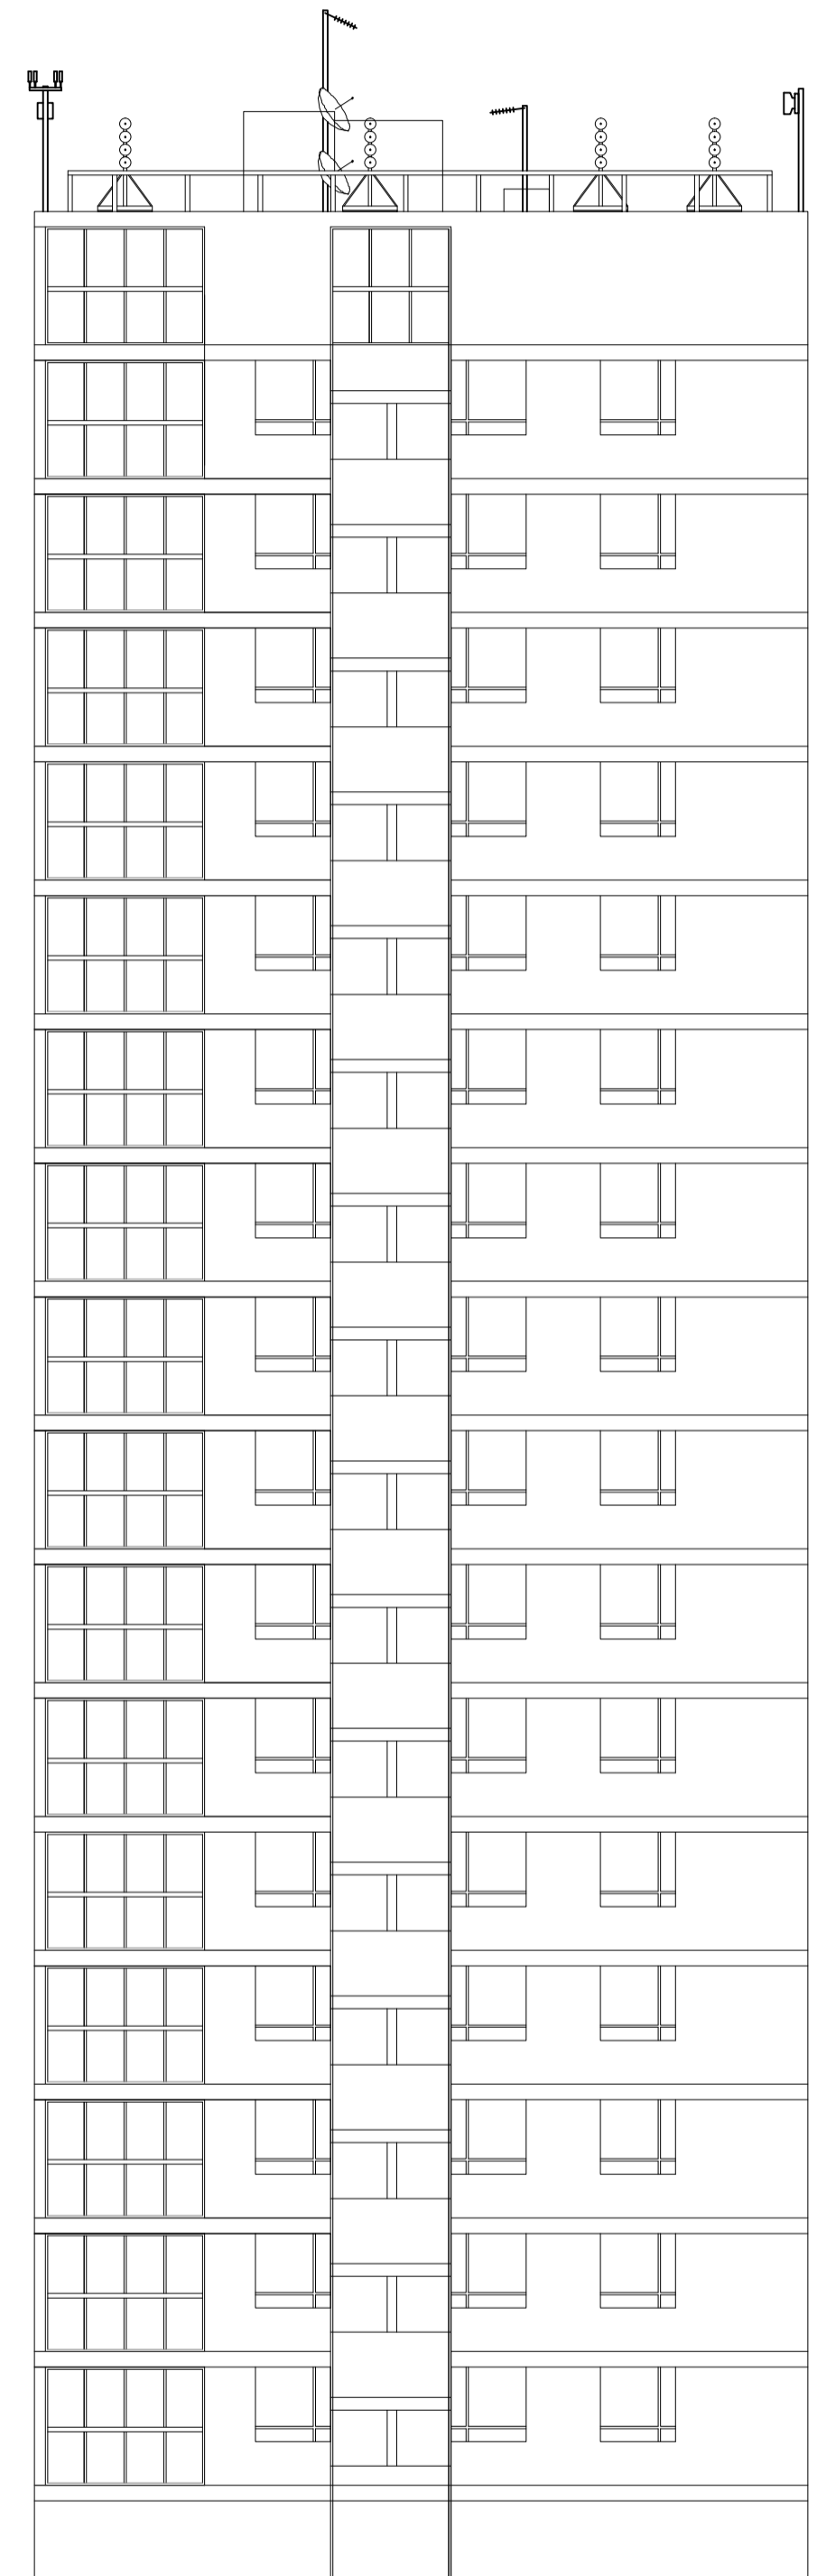

SECTION A-A

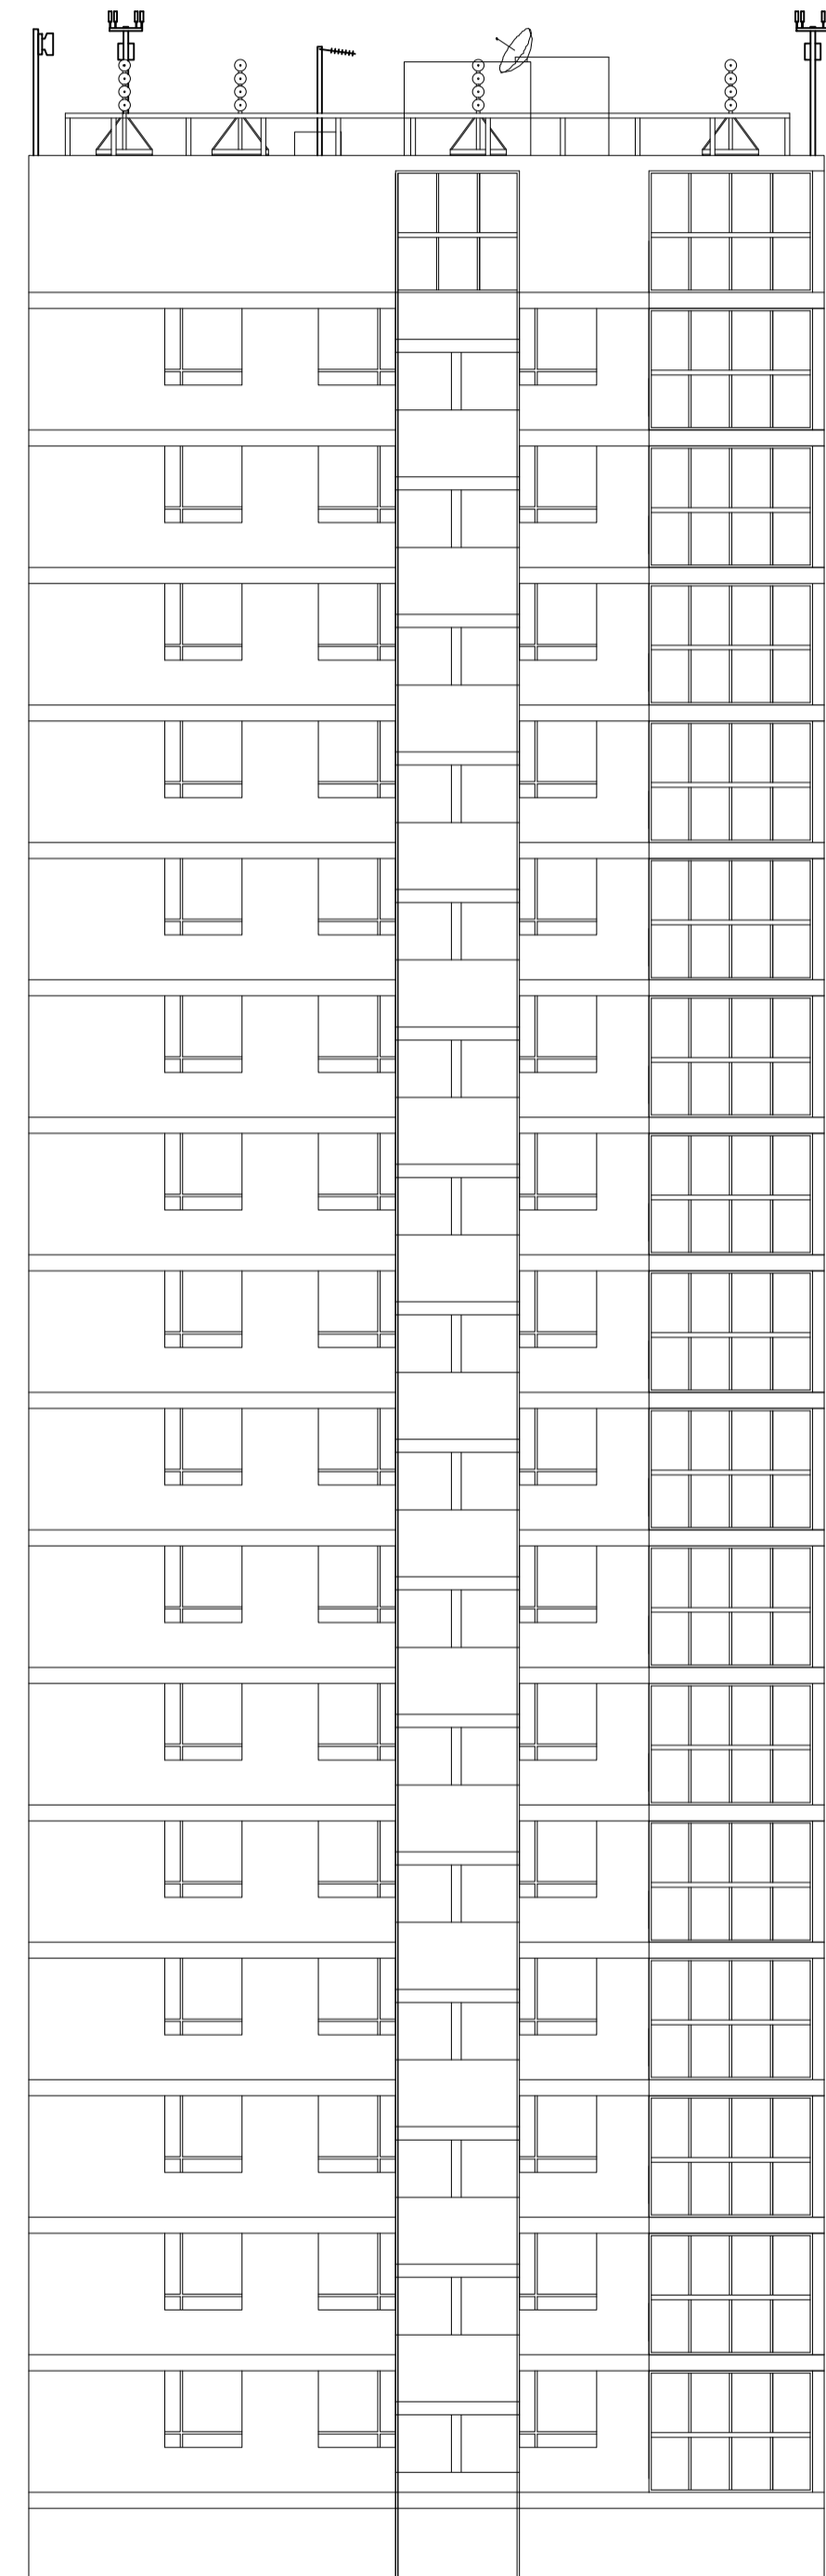

SECTION B-B

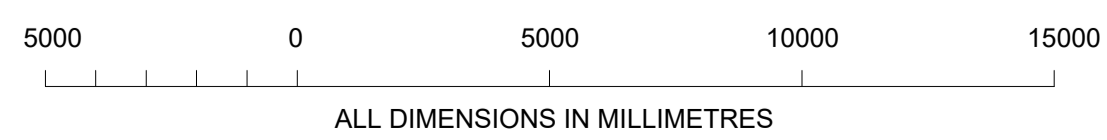

Rev	Date	Description	Drawn
v1	25.04.17	FOR APPROVAL	MCAD

Issue status  
**FOR APPROVAL**  
 Client

Project 1-70 THE COMBE  
 MUNSTER SQUARE  
 NW1 3LG




Title PROPOSED OVERALL ELEVATIONS

Scale	Designed By	Checked by	Date
1:150@A1	MCAD		FEB'17

**Optimty**

OPTIMTY LTD  
 5-25 SCRUTTON STREET  
 LONDON, EC2A 4HJ  
 0207 749 1000

TC	A	008	v1
----	---	-----	----

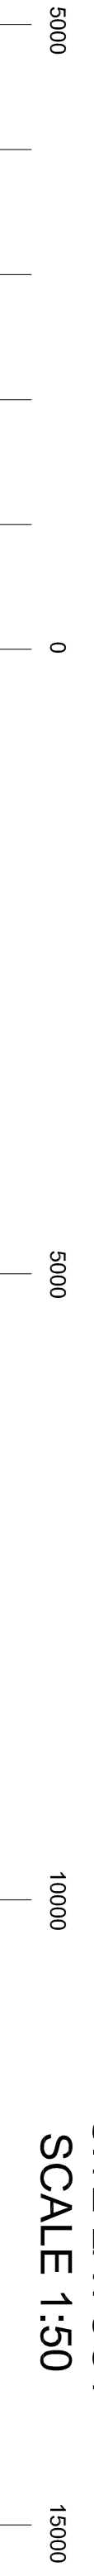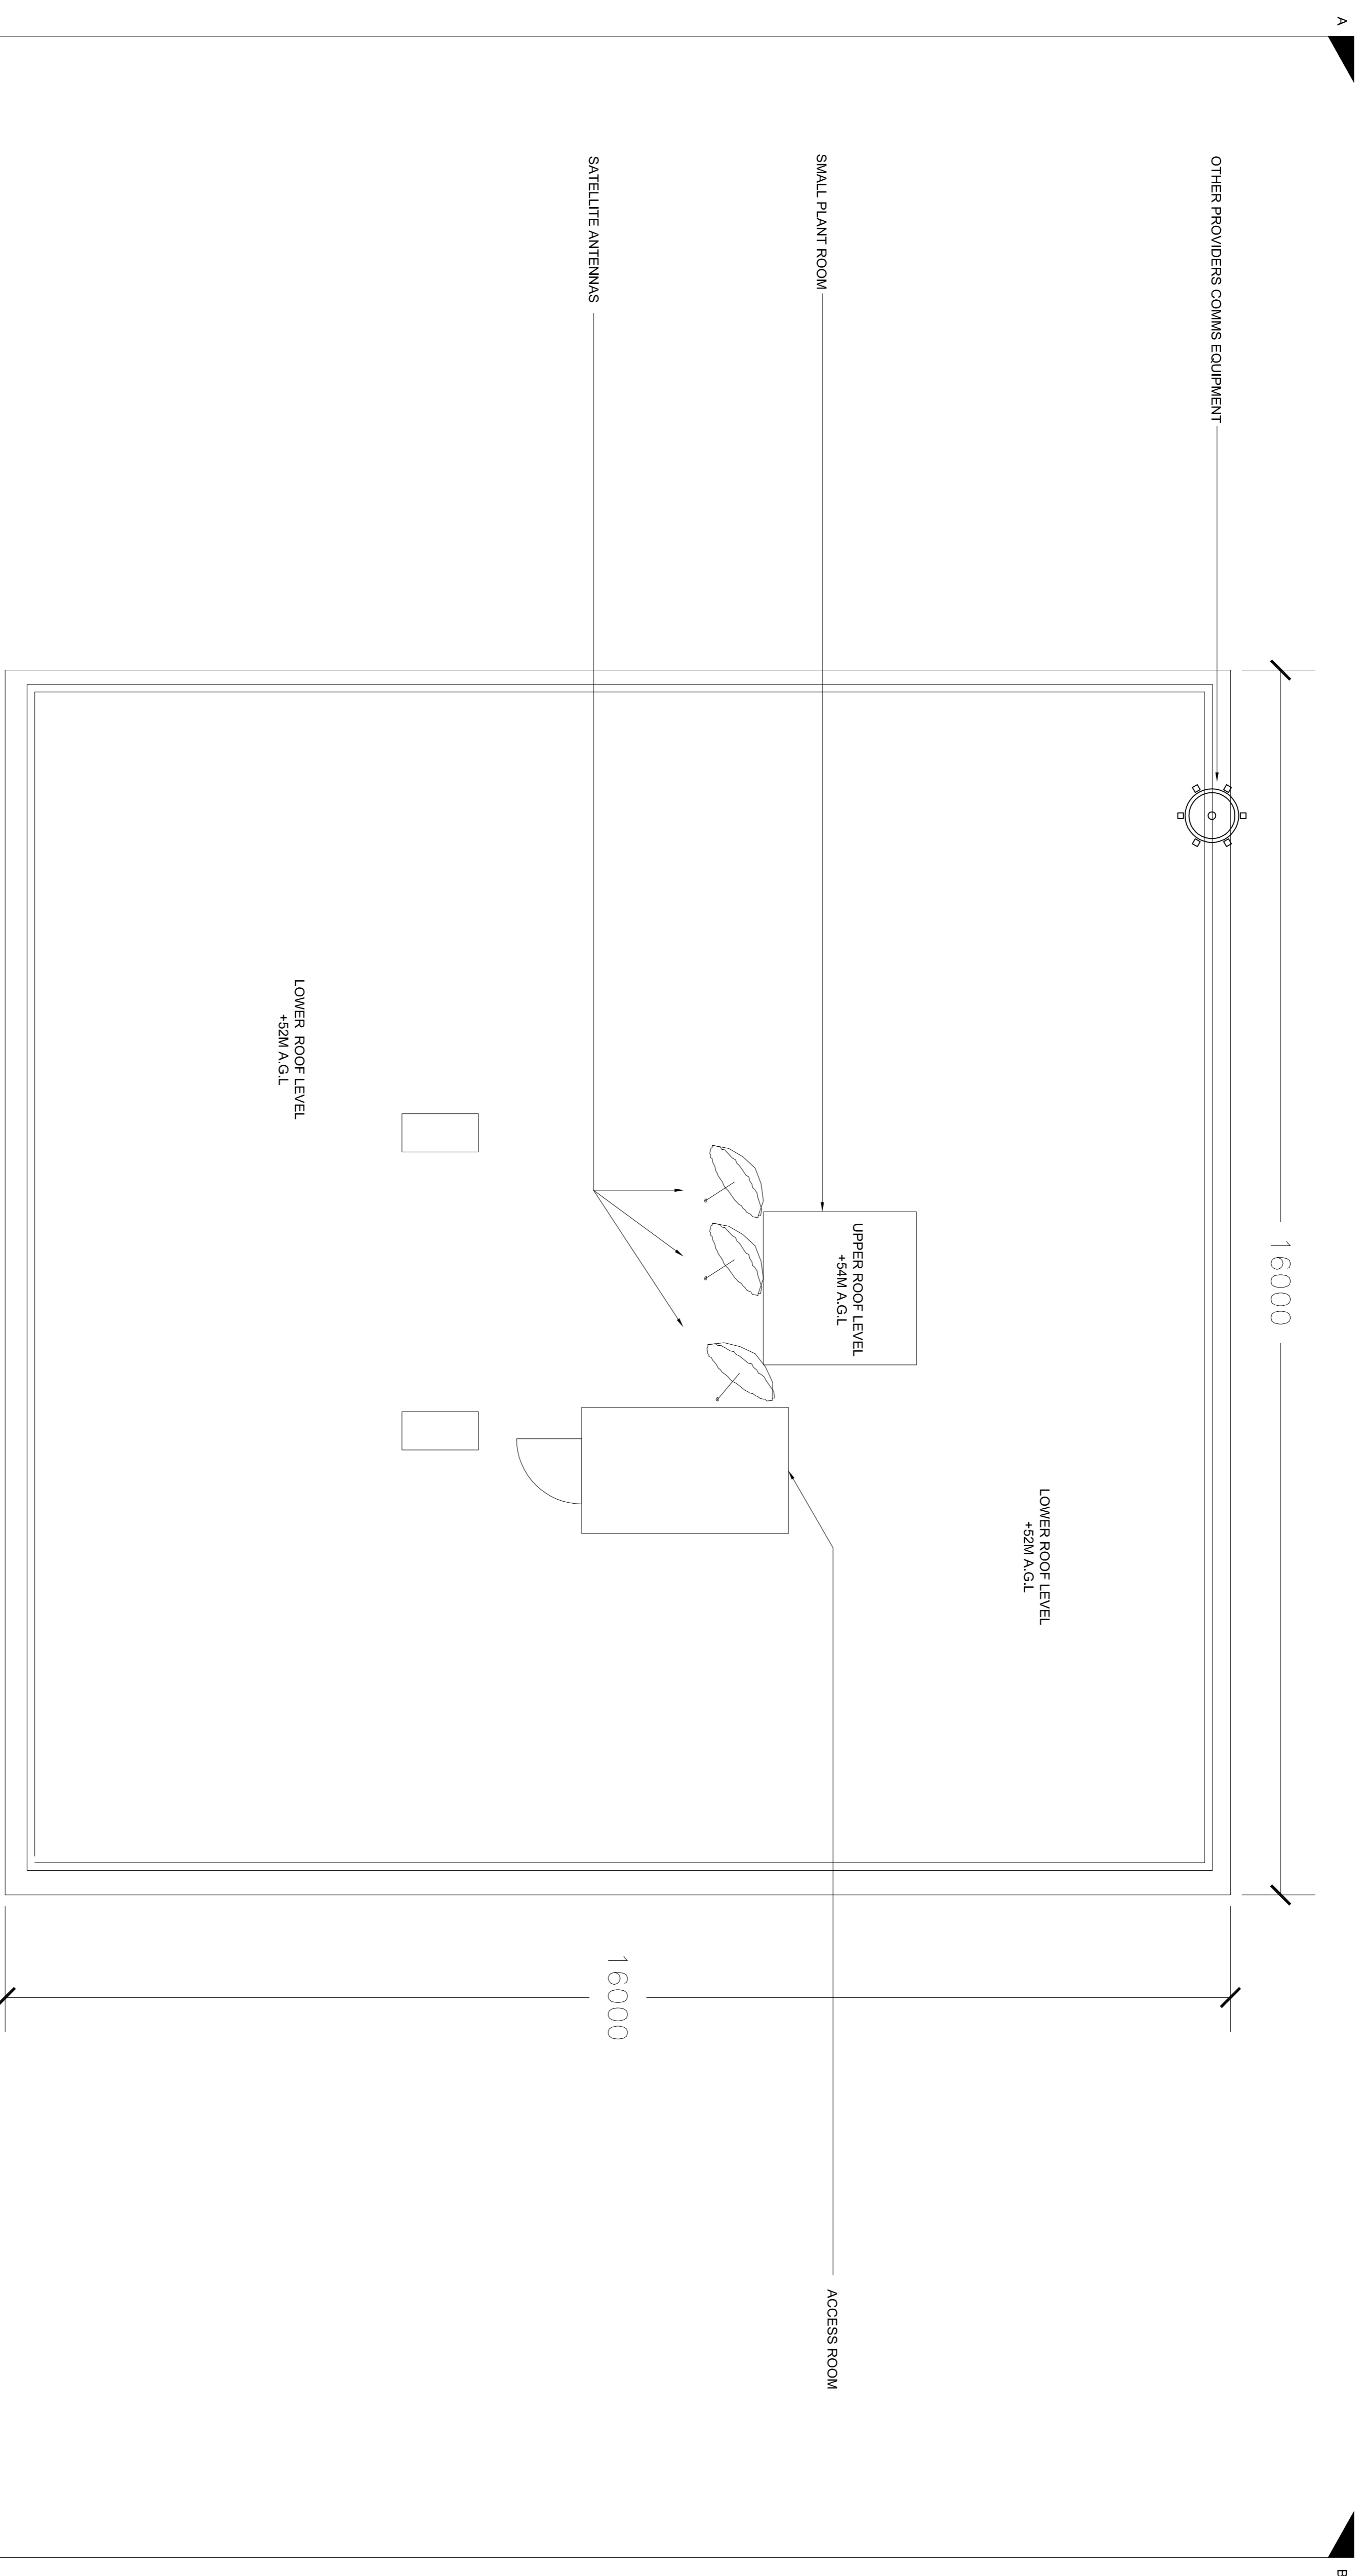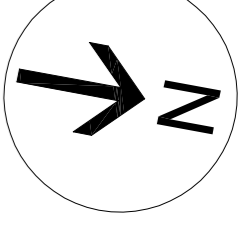

SITE LAYOUT  
SCALE 1:50

ALL DIMENSIONS IN MILLIMETRES


V1 16.03.17 FOR APPROVAL MCD  
Rev Date Description Drawn  
Issue status  
Client  
Project 1-70 THE COMBE  
MUNSTER SQUARE  
NWI 3LG  
The EXISTING SITE LAYOUT

Scale 1:50@A1  
Designed By MCD  
Checked By  
Date FEB 17


**Optimity**

OPTIMITY LTD  
5-25 SCRUTTON STREET  
LONDON, EC2A 4HJ  
0207 749 1000


TC	A	006	V1
----	---	-----	----

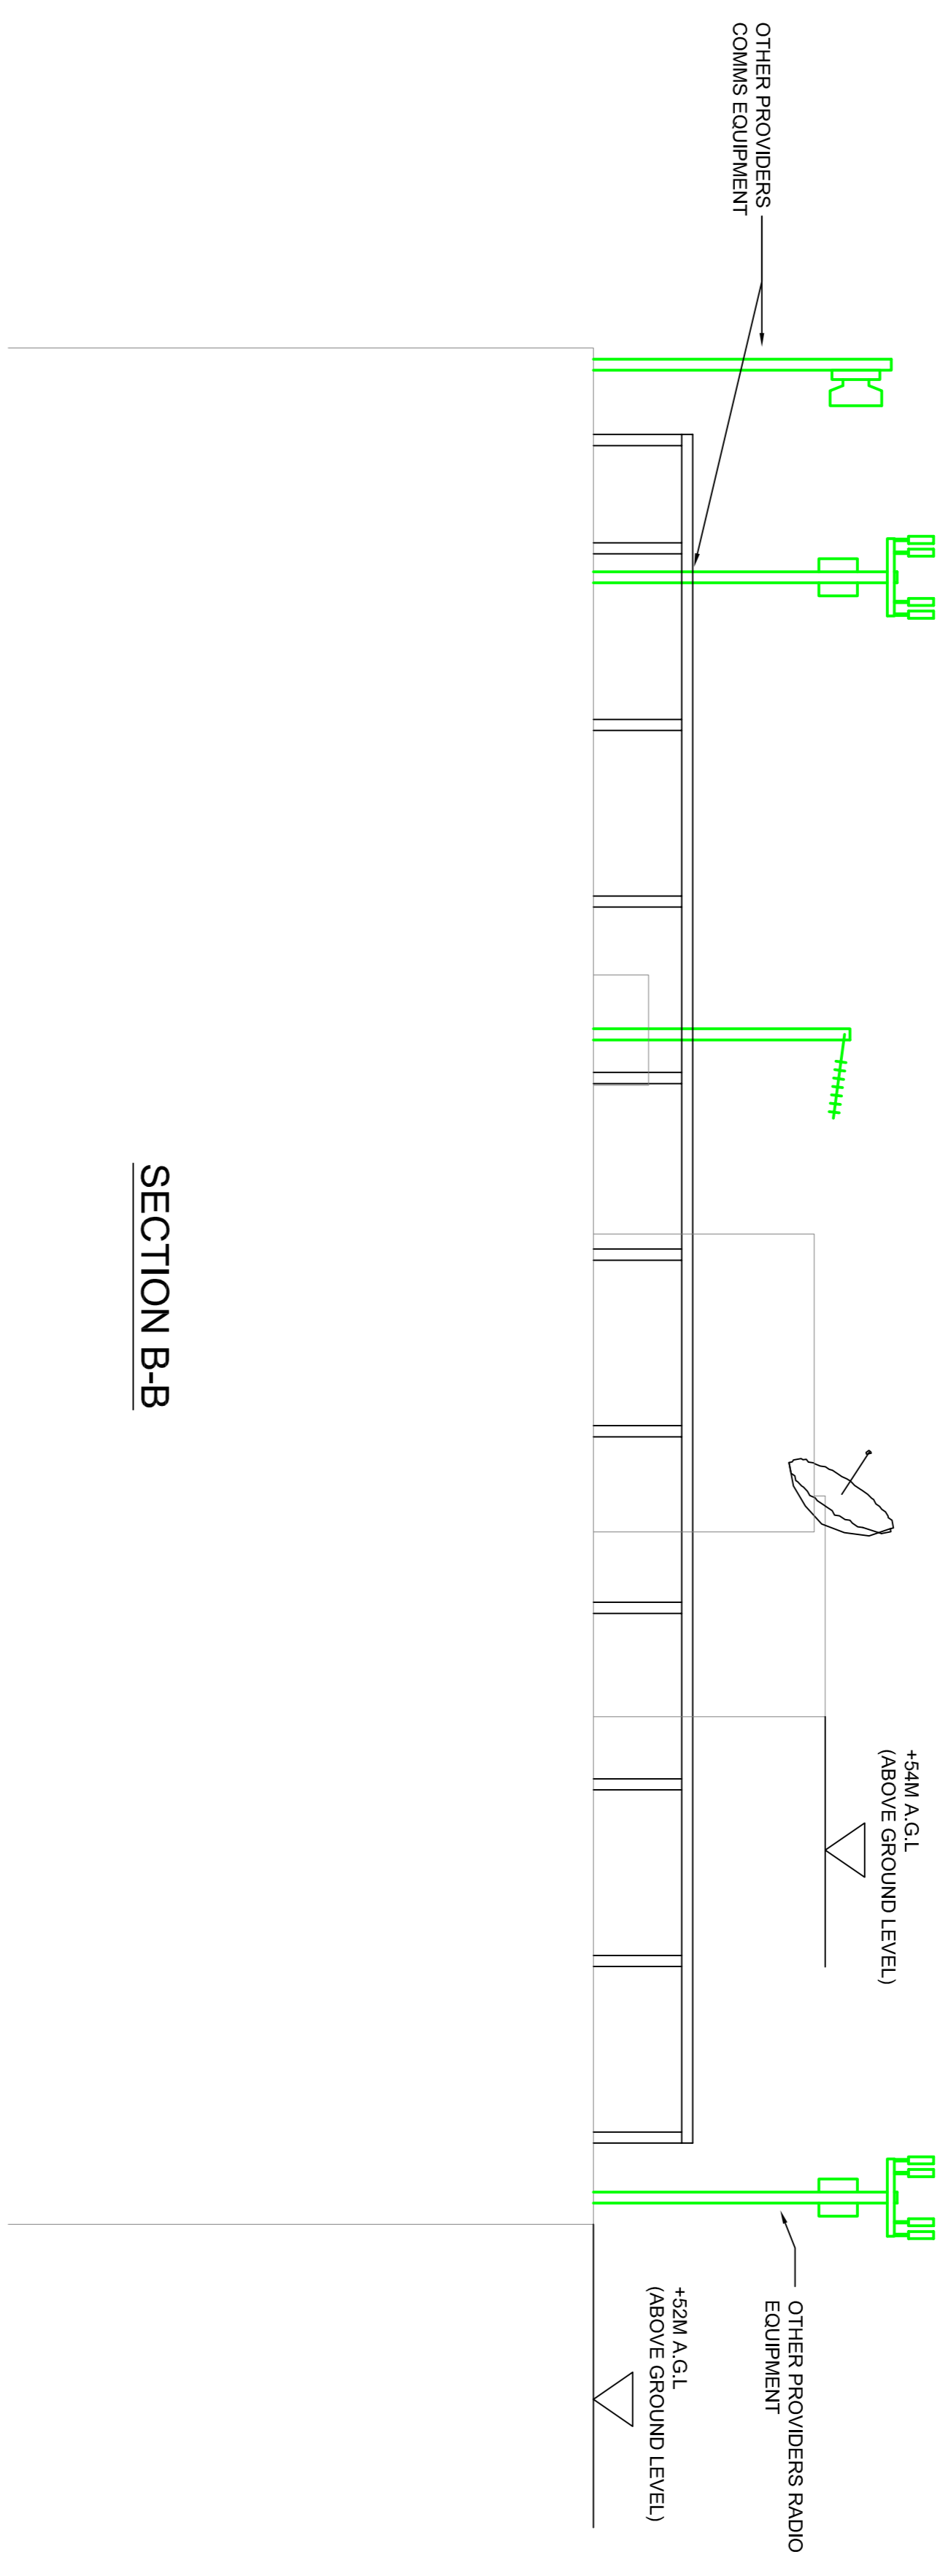

SECTION B-B

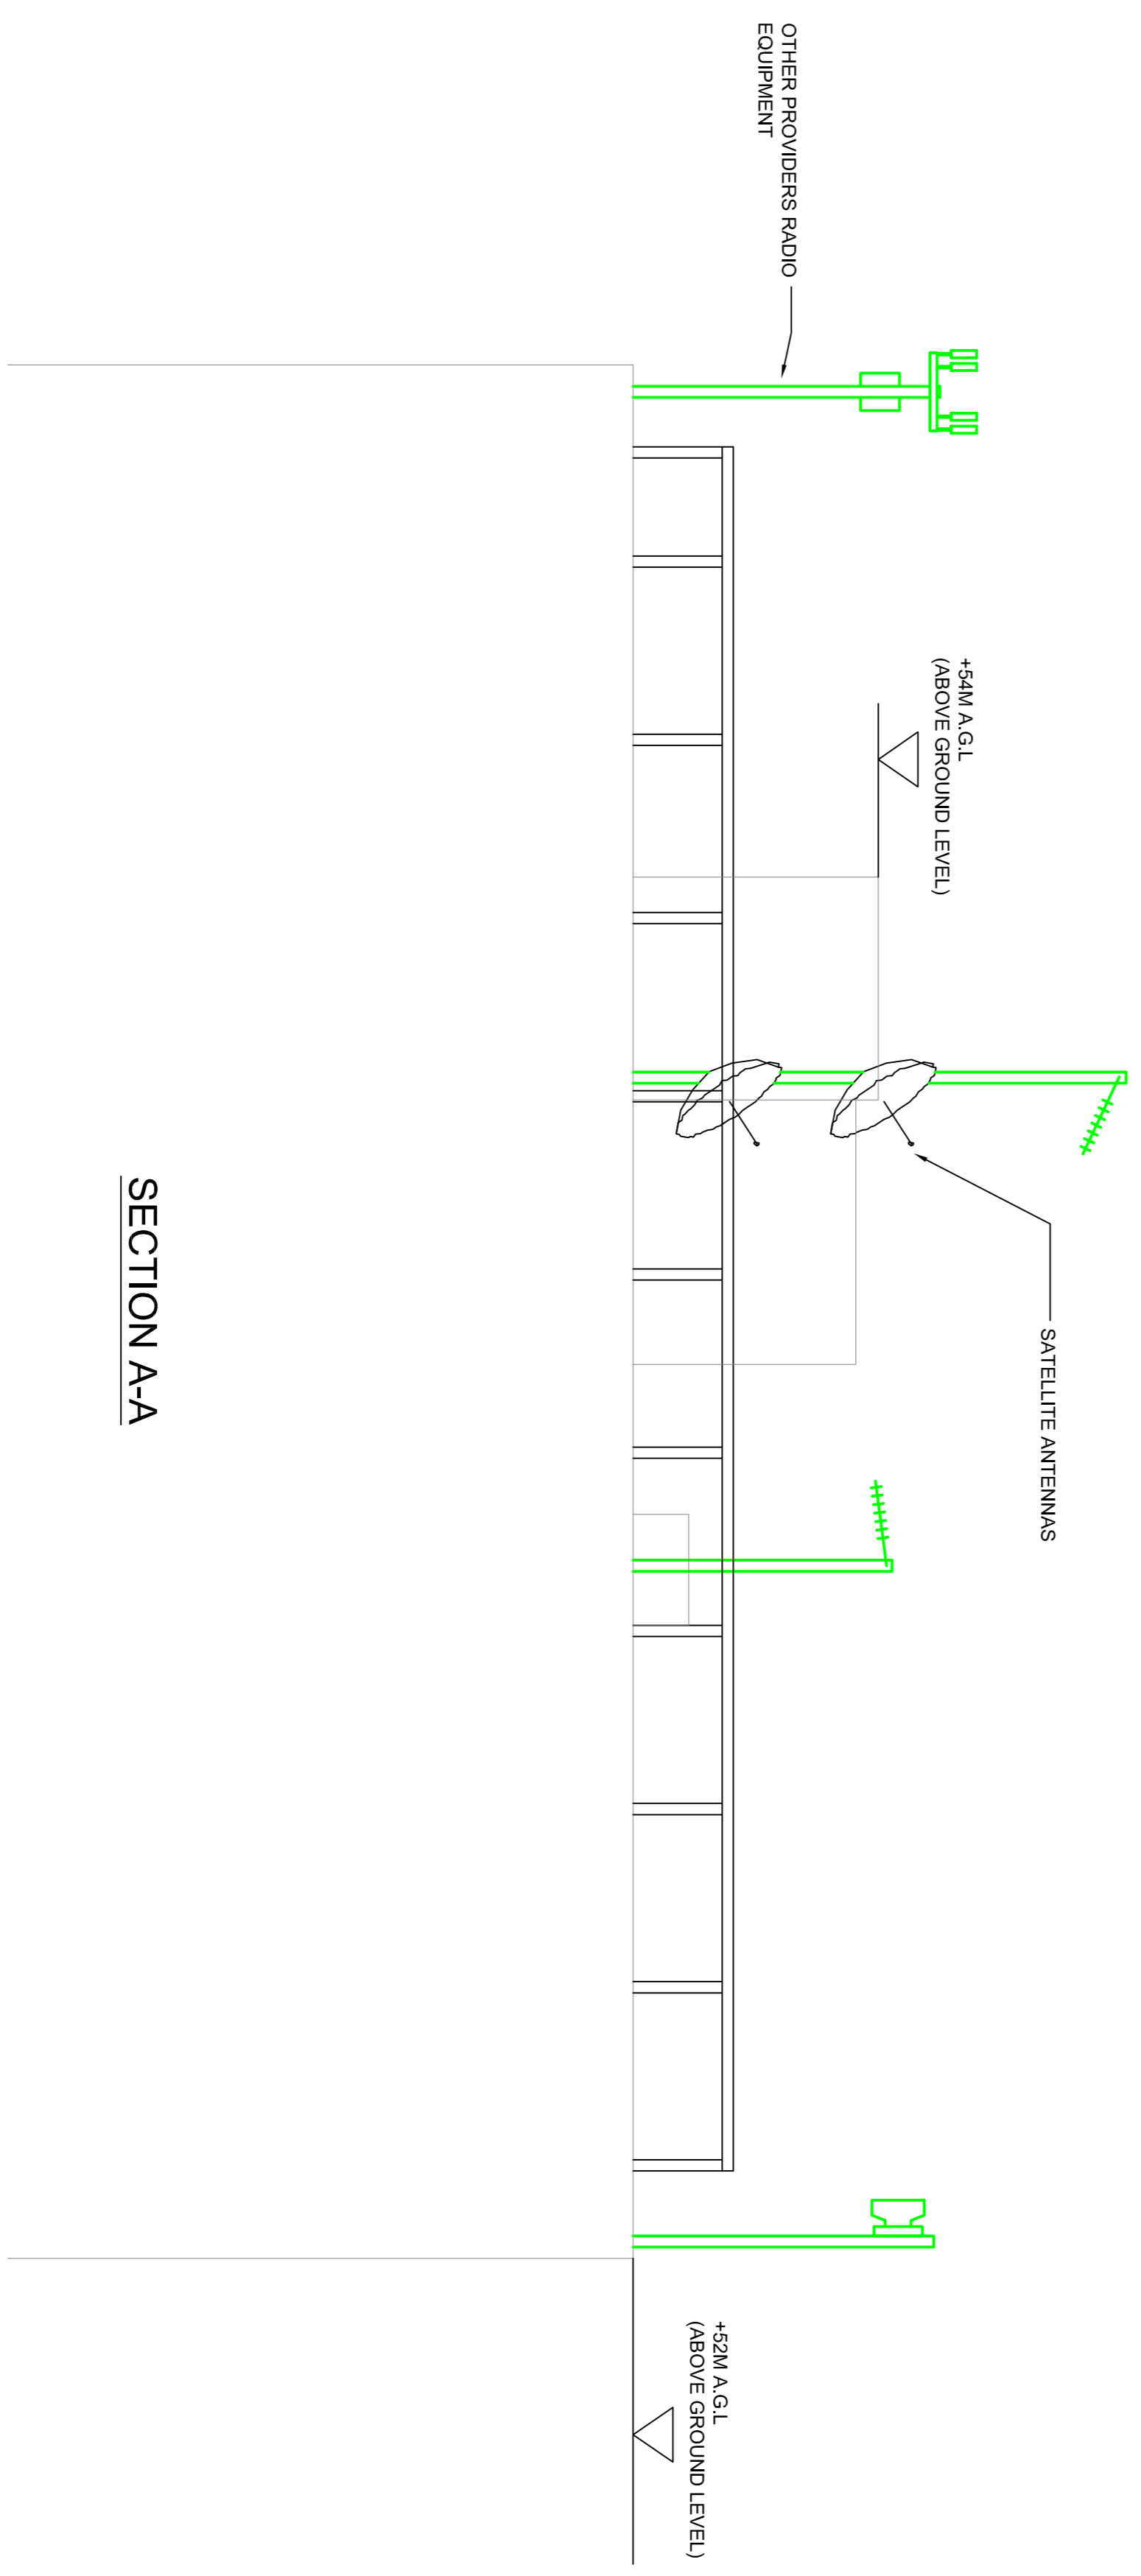

SECTION A-A

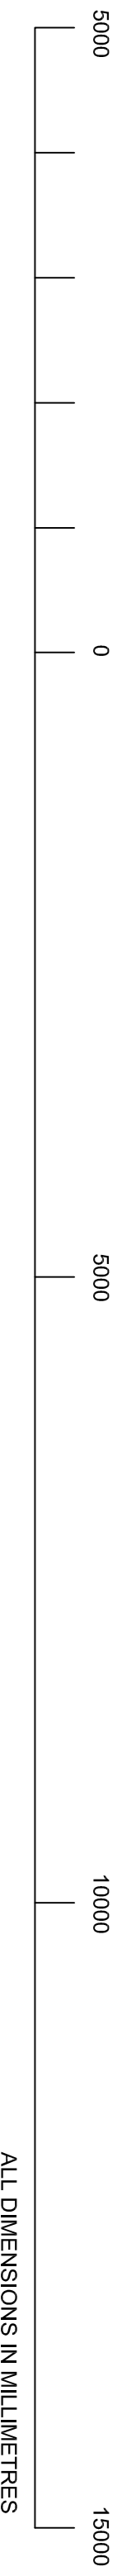

ALL DIMENSIONS IN MILLIMETRES

V1 03.03.17 FOR APPROVAL MCAO  
 Rev. Date Description Drawn  
 Issue status  
**FOR APPROVAL**  
 Client -


Project 1-70 THE COMBE  
 MUNSTER SQUARE  
 NWT 3LG  
 Client -  
 Title EXISTING ELEVATIONS

Scale Designed By Checked by Date  
 1:50@A1 MCAO FEB 17


**Optimty**  
 OPTIMTY LTD  
 5-7 THE SCREJTON STREET  
 LONDON EC2A 4HJ  
 0207 749 1000

TC A 007 V1




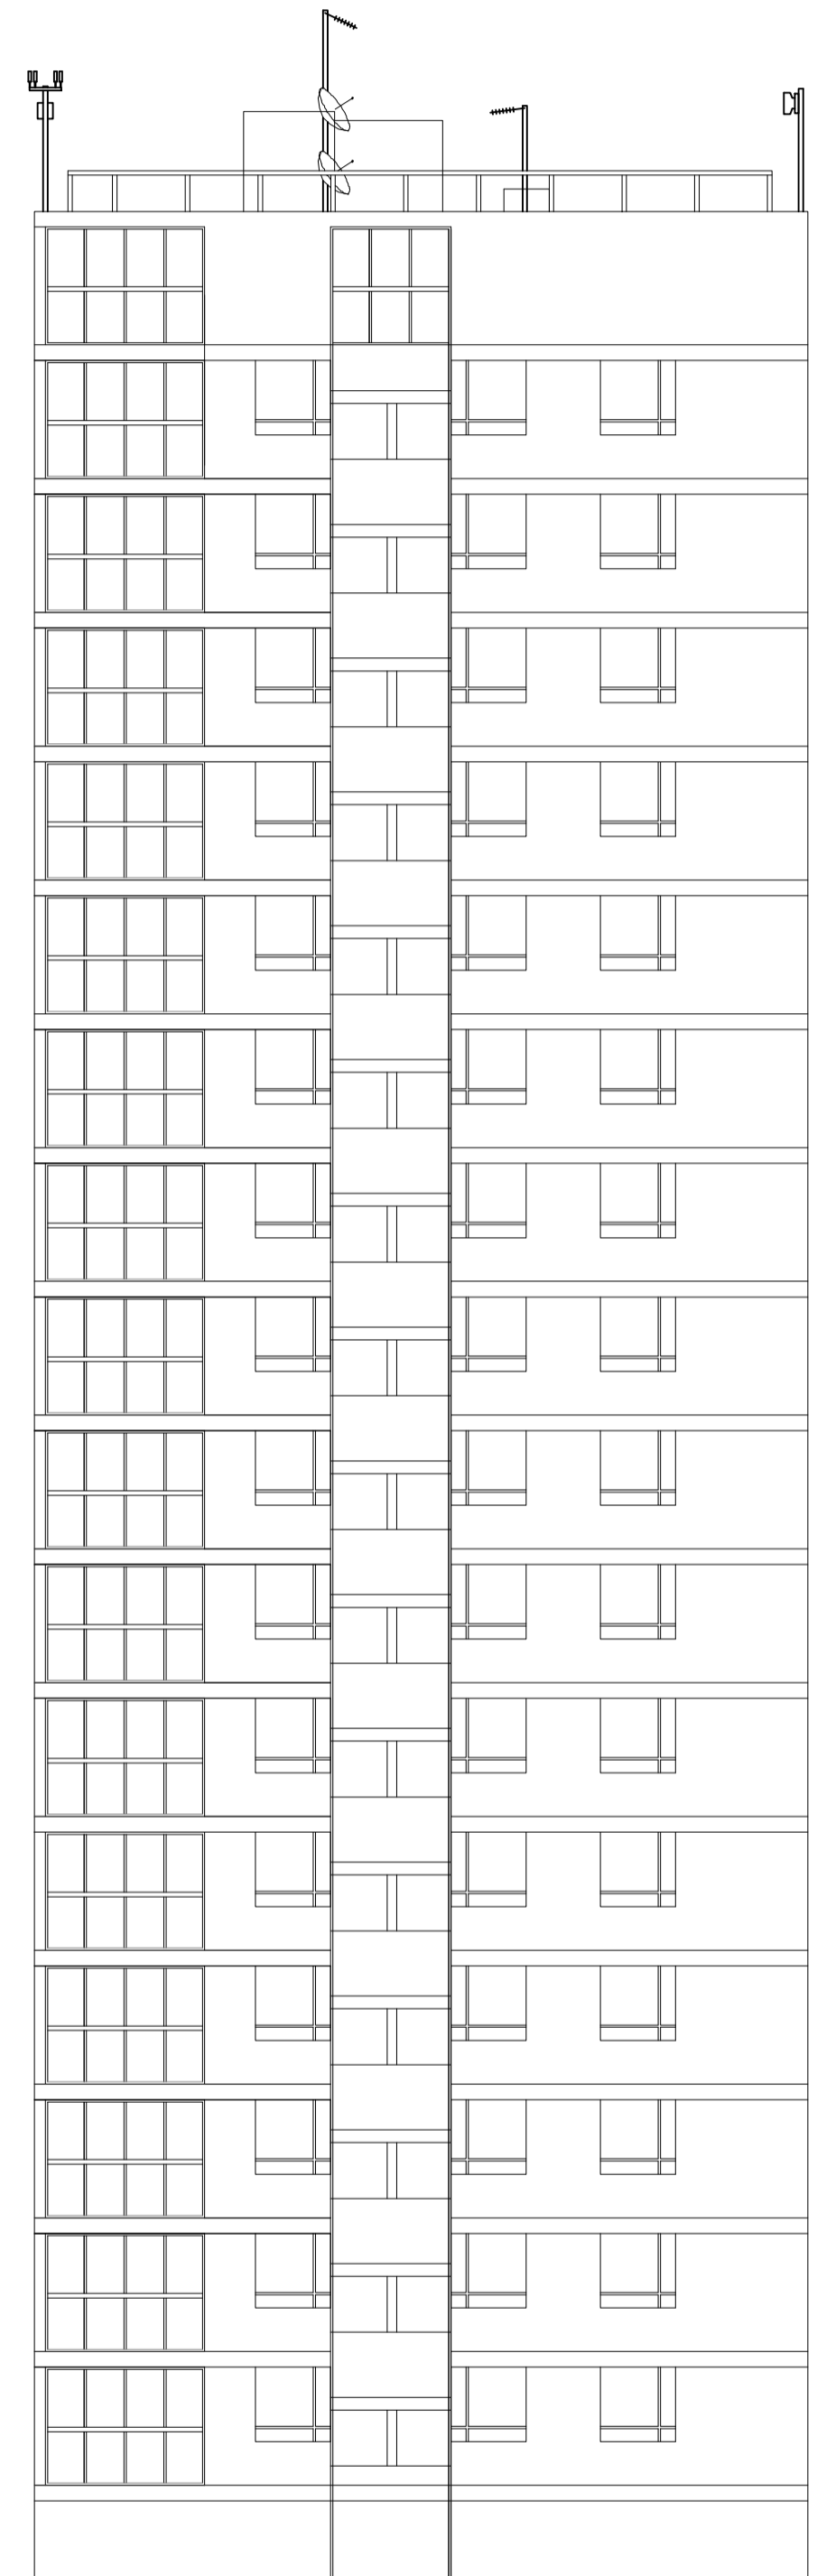

SECTION A-A

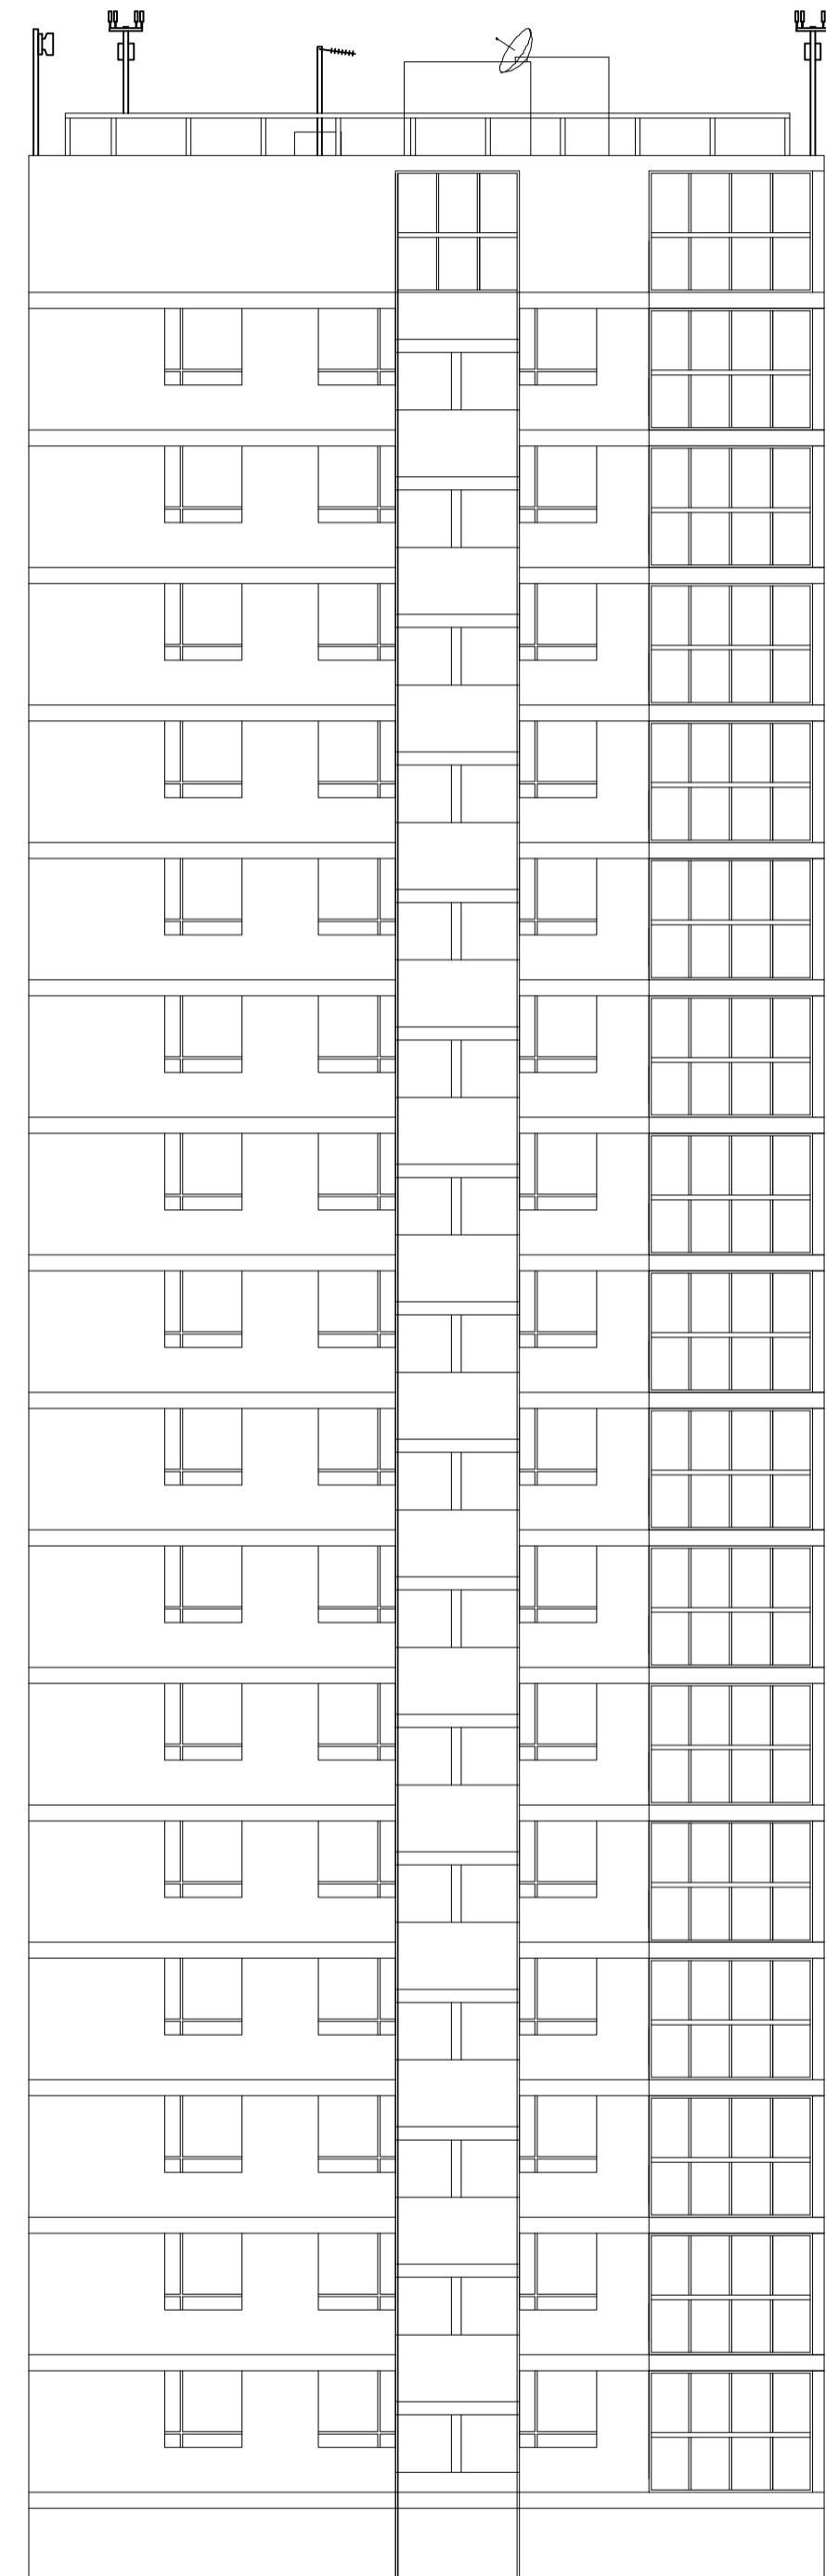

SECTION B-B

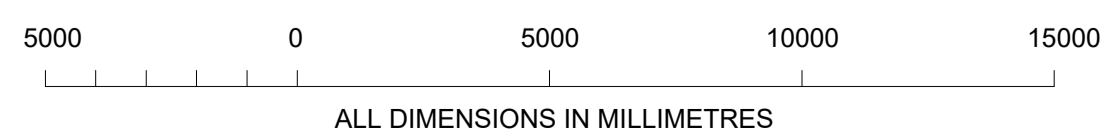

v1	25.04.17	FOR APPROVAL	MCAD
Rev	Date	Description	Drawn
Issue status			

**FOR APPROVAL**

Client -

Project 1-70 THE COMBE  
MUNSTER SQUARE  
NW1 3LG

Title EXISTING OVERALL ELEVATIONS

Scale	Designed By	Checked by	Date
1:150@A1	MCAD		FEB'17

**Optimity**

OPTIMITY LTD  
5-25 SCRUTTON STREET  
LONDON, EC2A 4HJ  
0207 749 1000

TC	A	009	v1
----	---	-----	----