
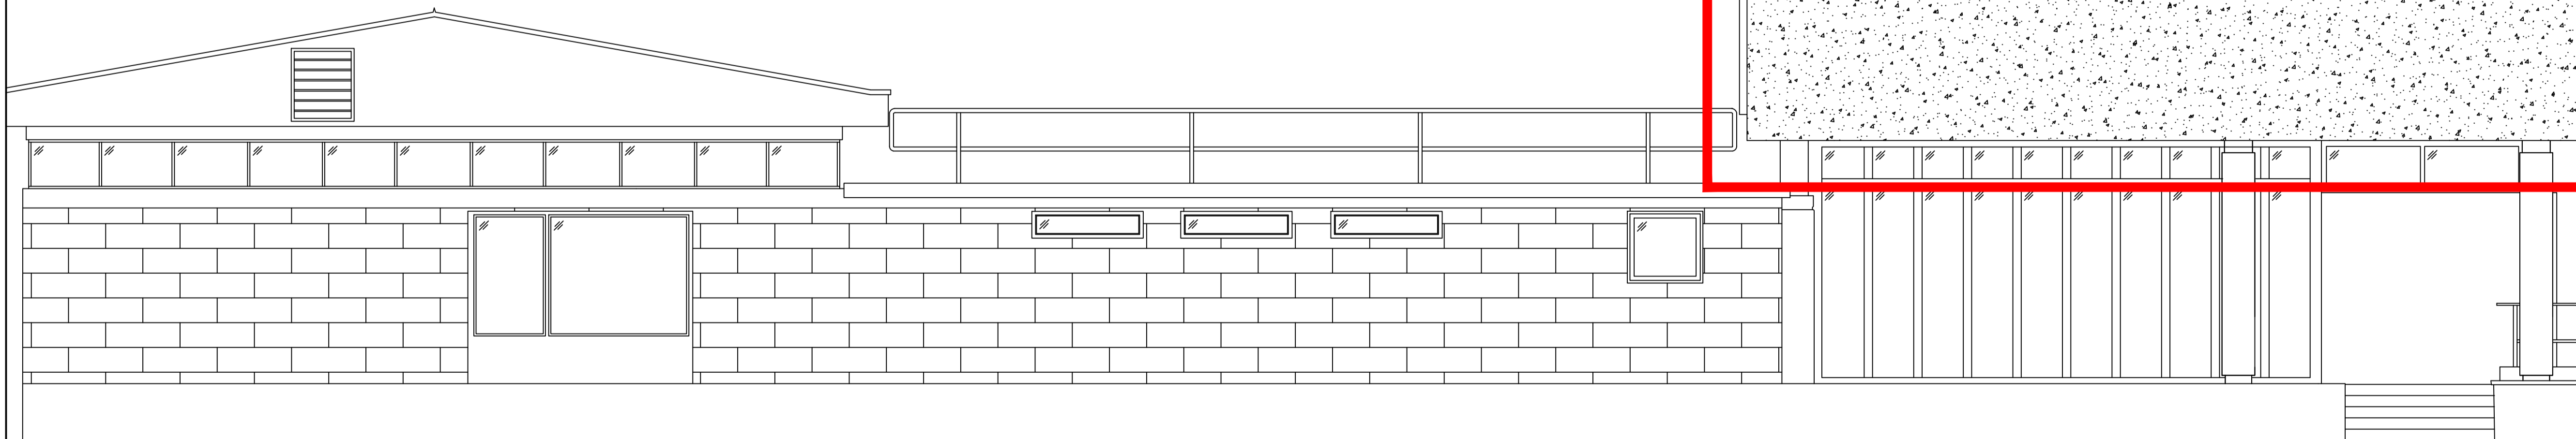
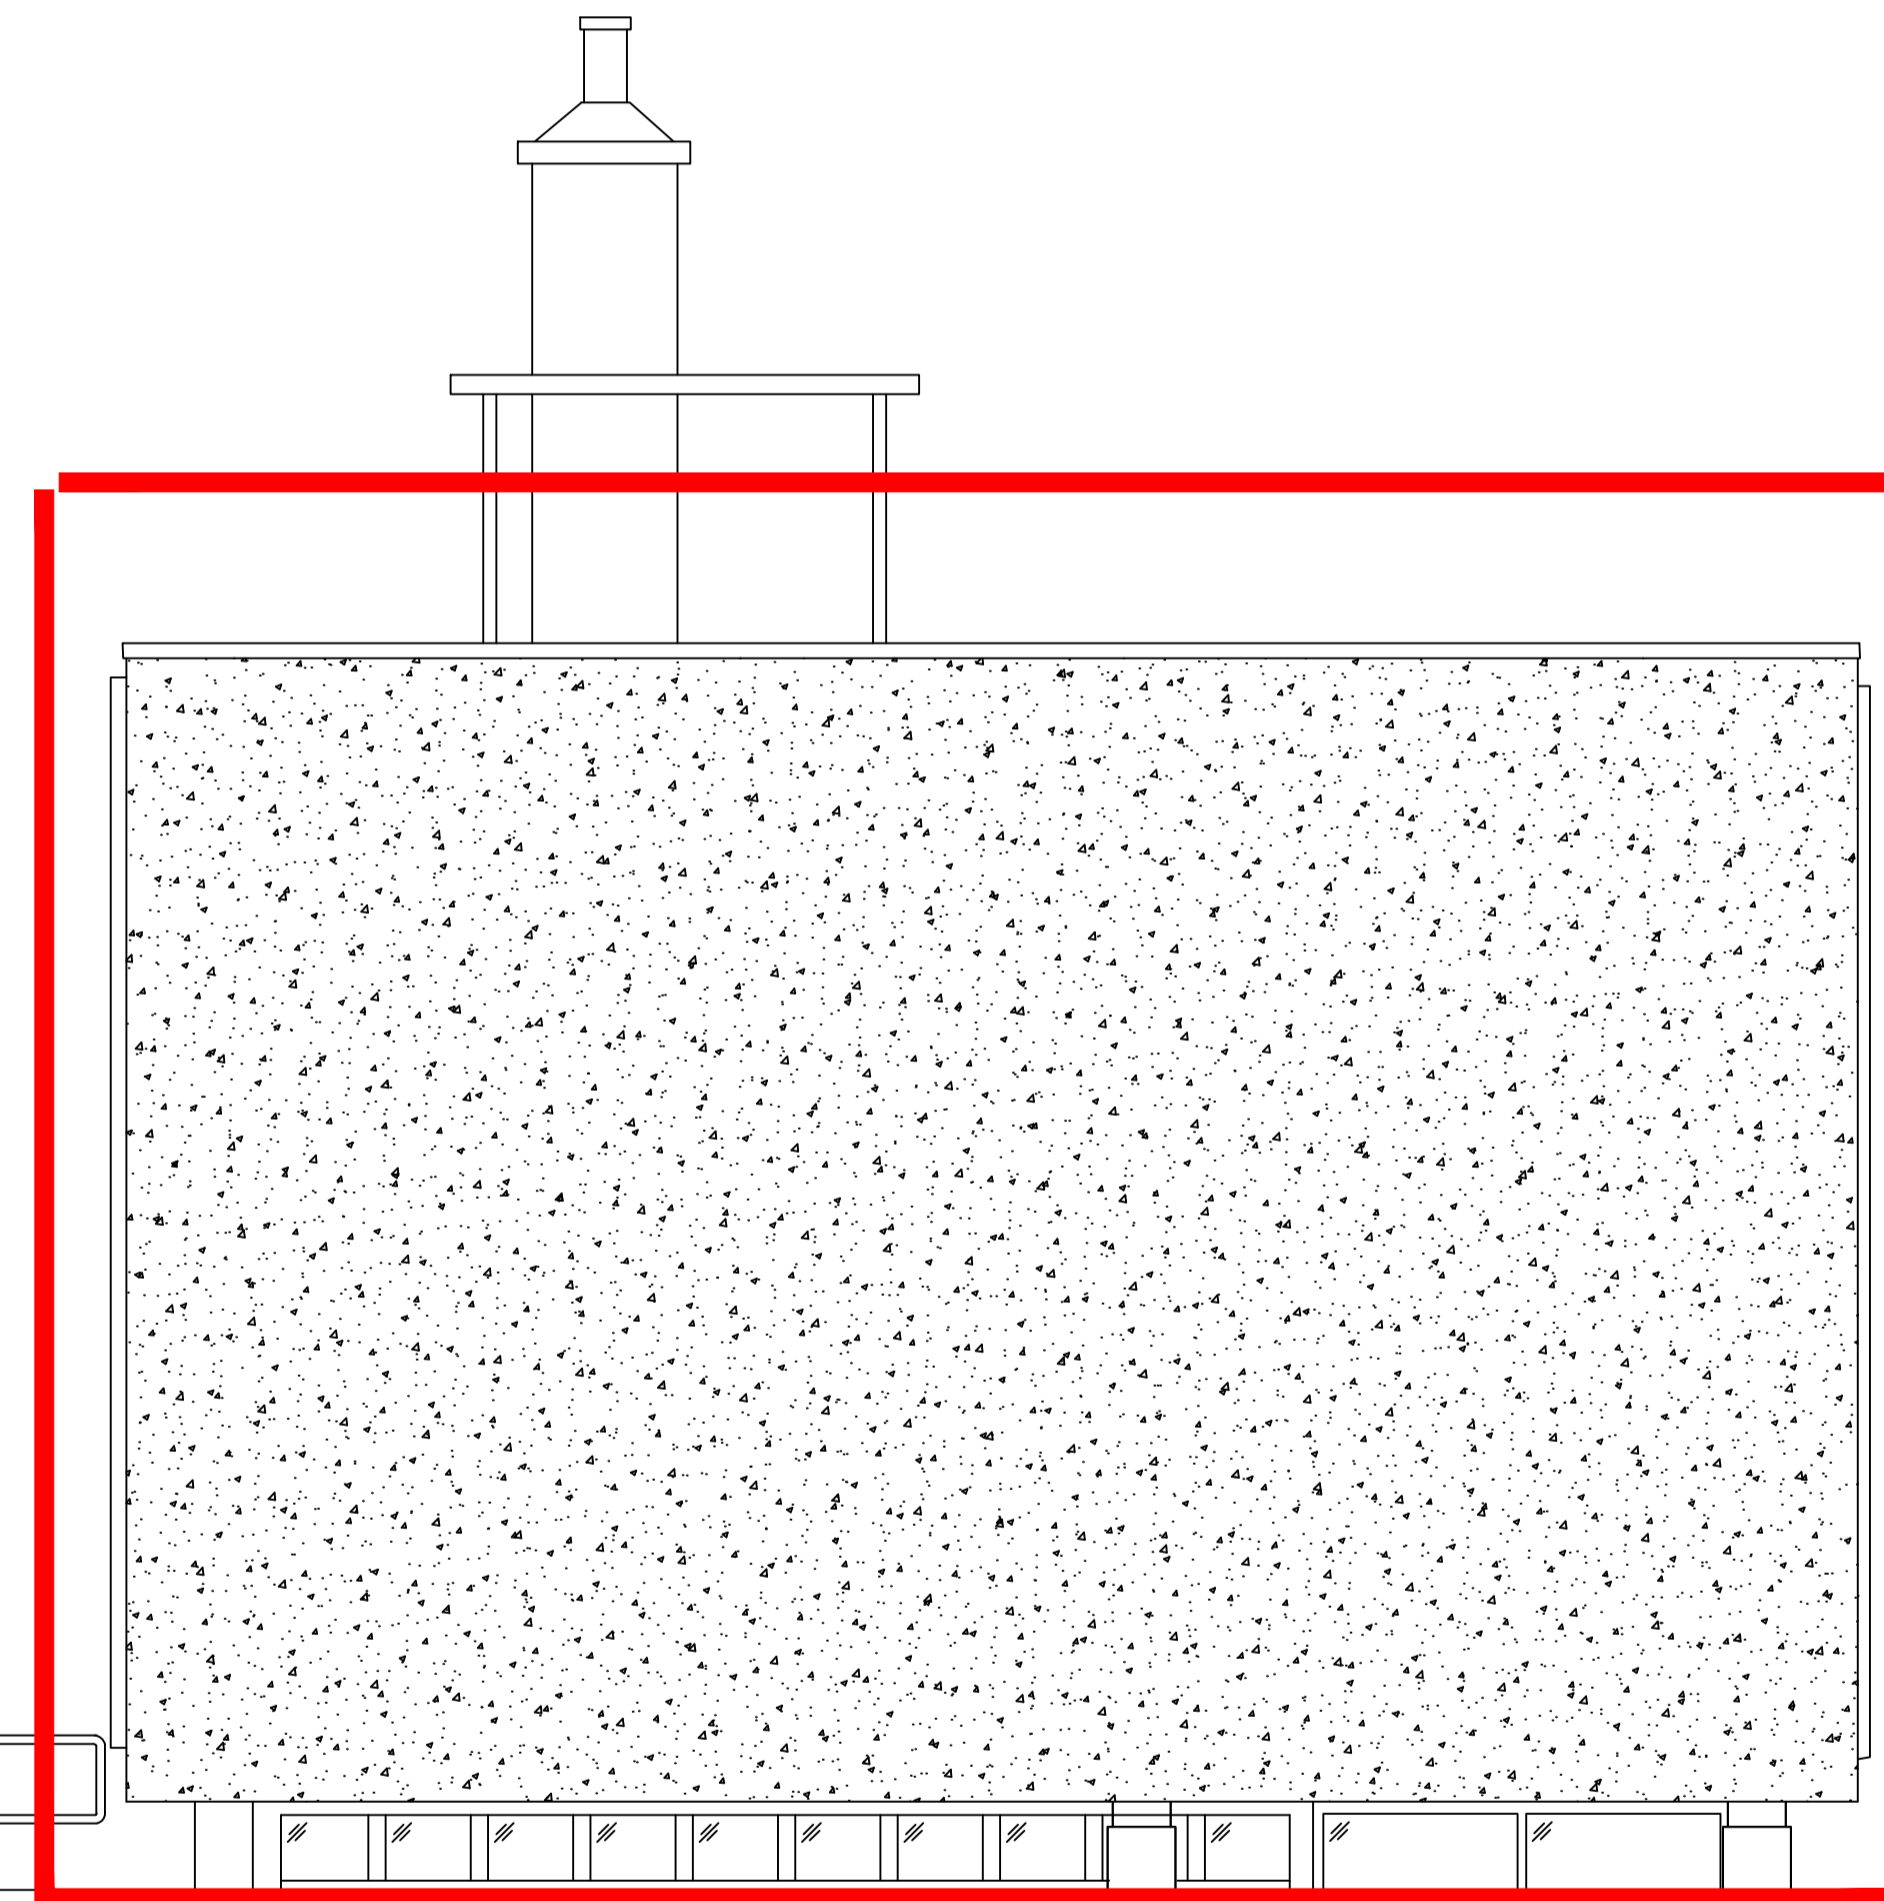


Photographs showing the condition of the existing concrete cladding panels

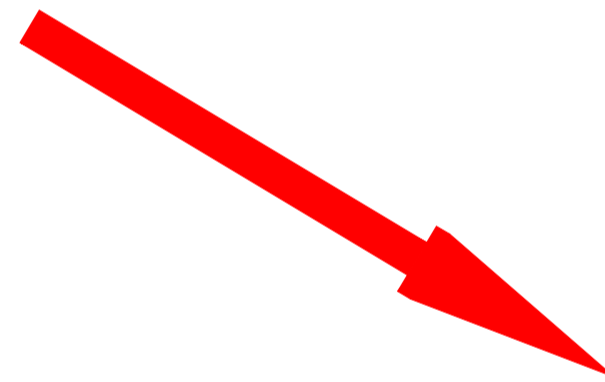

- EXISTING SIDE ELEVATION B -

NOTES:

LEGEND:

Rev	Date	Description	Drawn	Check	Approv

Client
Metropolitan Police Service

PROJECT:
External
Cladding Works

Site: Albany Police Station
London NW1 4EB

Client: Metropolitan Police Service



Registered office:
ARCADIS House
34 York Way
London
N1 9AB

Coordinating office:
ARCADIS House
34 York Way
London
N1 9AB
Tel: 44 (0)20 7812 2000

www.arcadis.com

TITLE:
Albany Police Station
External Cladding Works
Existing Side Elevation (B)

Designed		Signed		Date	
Drawn		Signed		Date	
Checked		Signed		Date	
Approved		Signed		Date	
Scale:	1:50	Datum:			
Original Size:	A1	Grid:			
Suitability Code:		Project Number:	33254116		

Suitability Description:

Drawing Number:	APS_33254116_06	Revision:	Rev
-----------------	-----------------	-----------	-----