

Job Title
**Extension to Top Floor
Apartment**
Annroy Building, 110-114 Grafton
Road

Status
**PLANNING
APPLICATION**

Format
Scale
Drawn by
Date
**A3
1:100
26/04/2017**

Revisions

Architect
**trevor
home
architects**


56a Orsman Road
London
N1 5QJ

T 020 7253 0600
F 020 7253 0608

E info@trevorhome.com

**South Side
Elevation
Existing**

16183/PLA/08

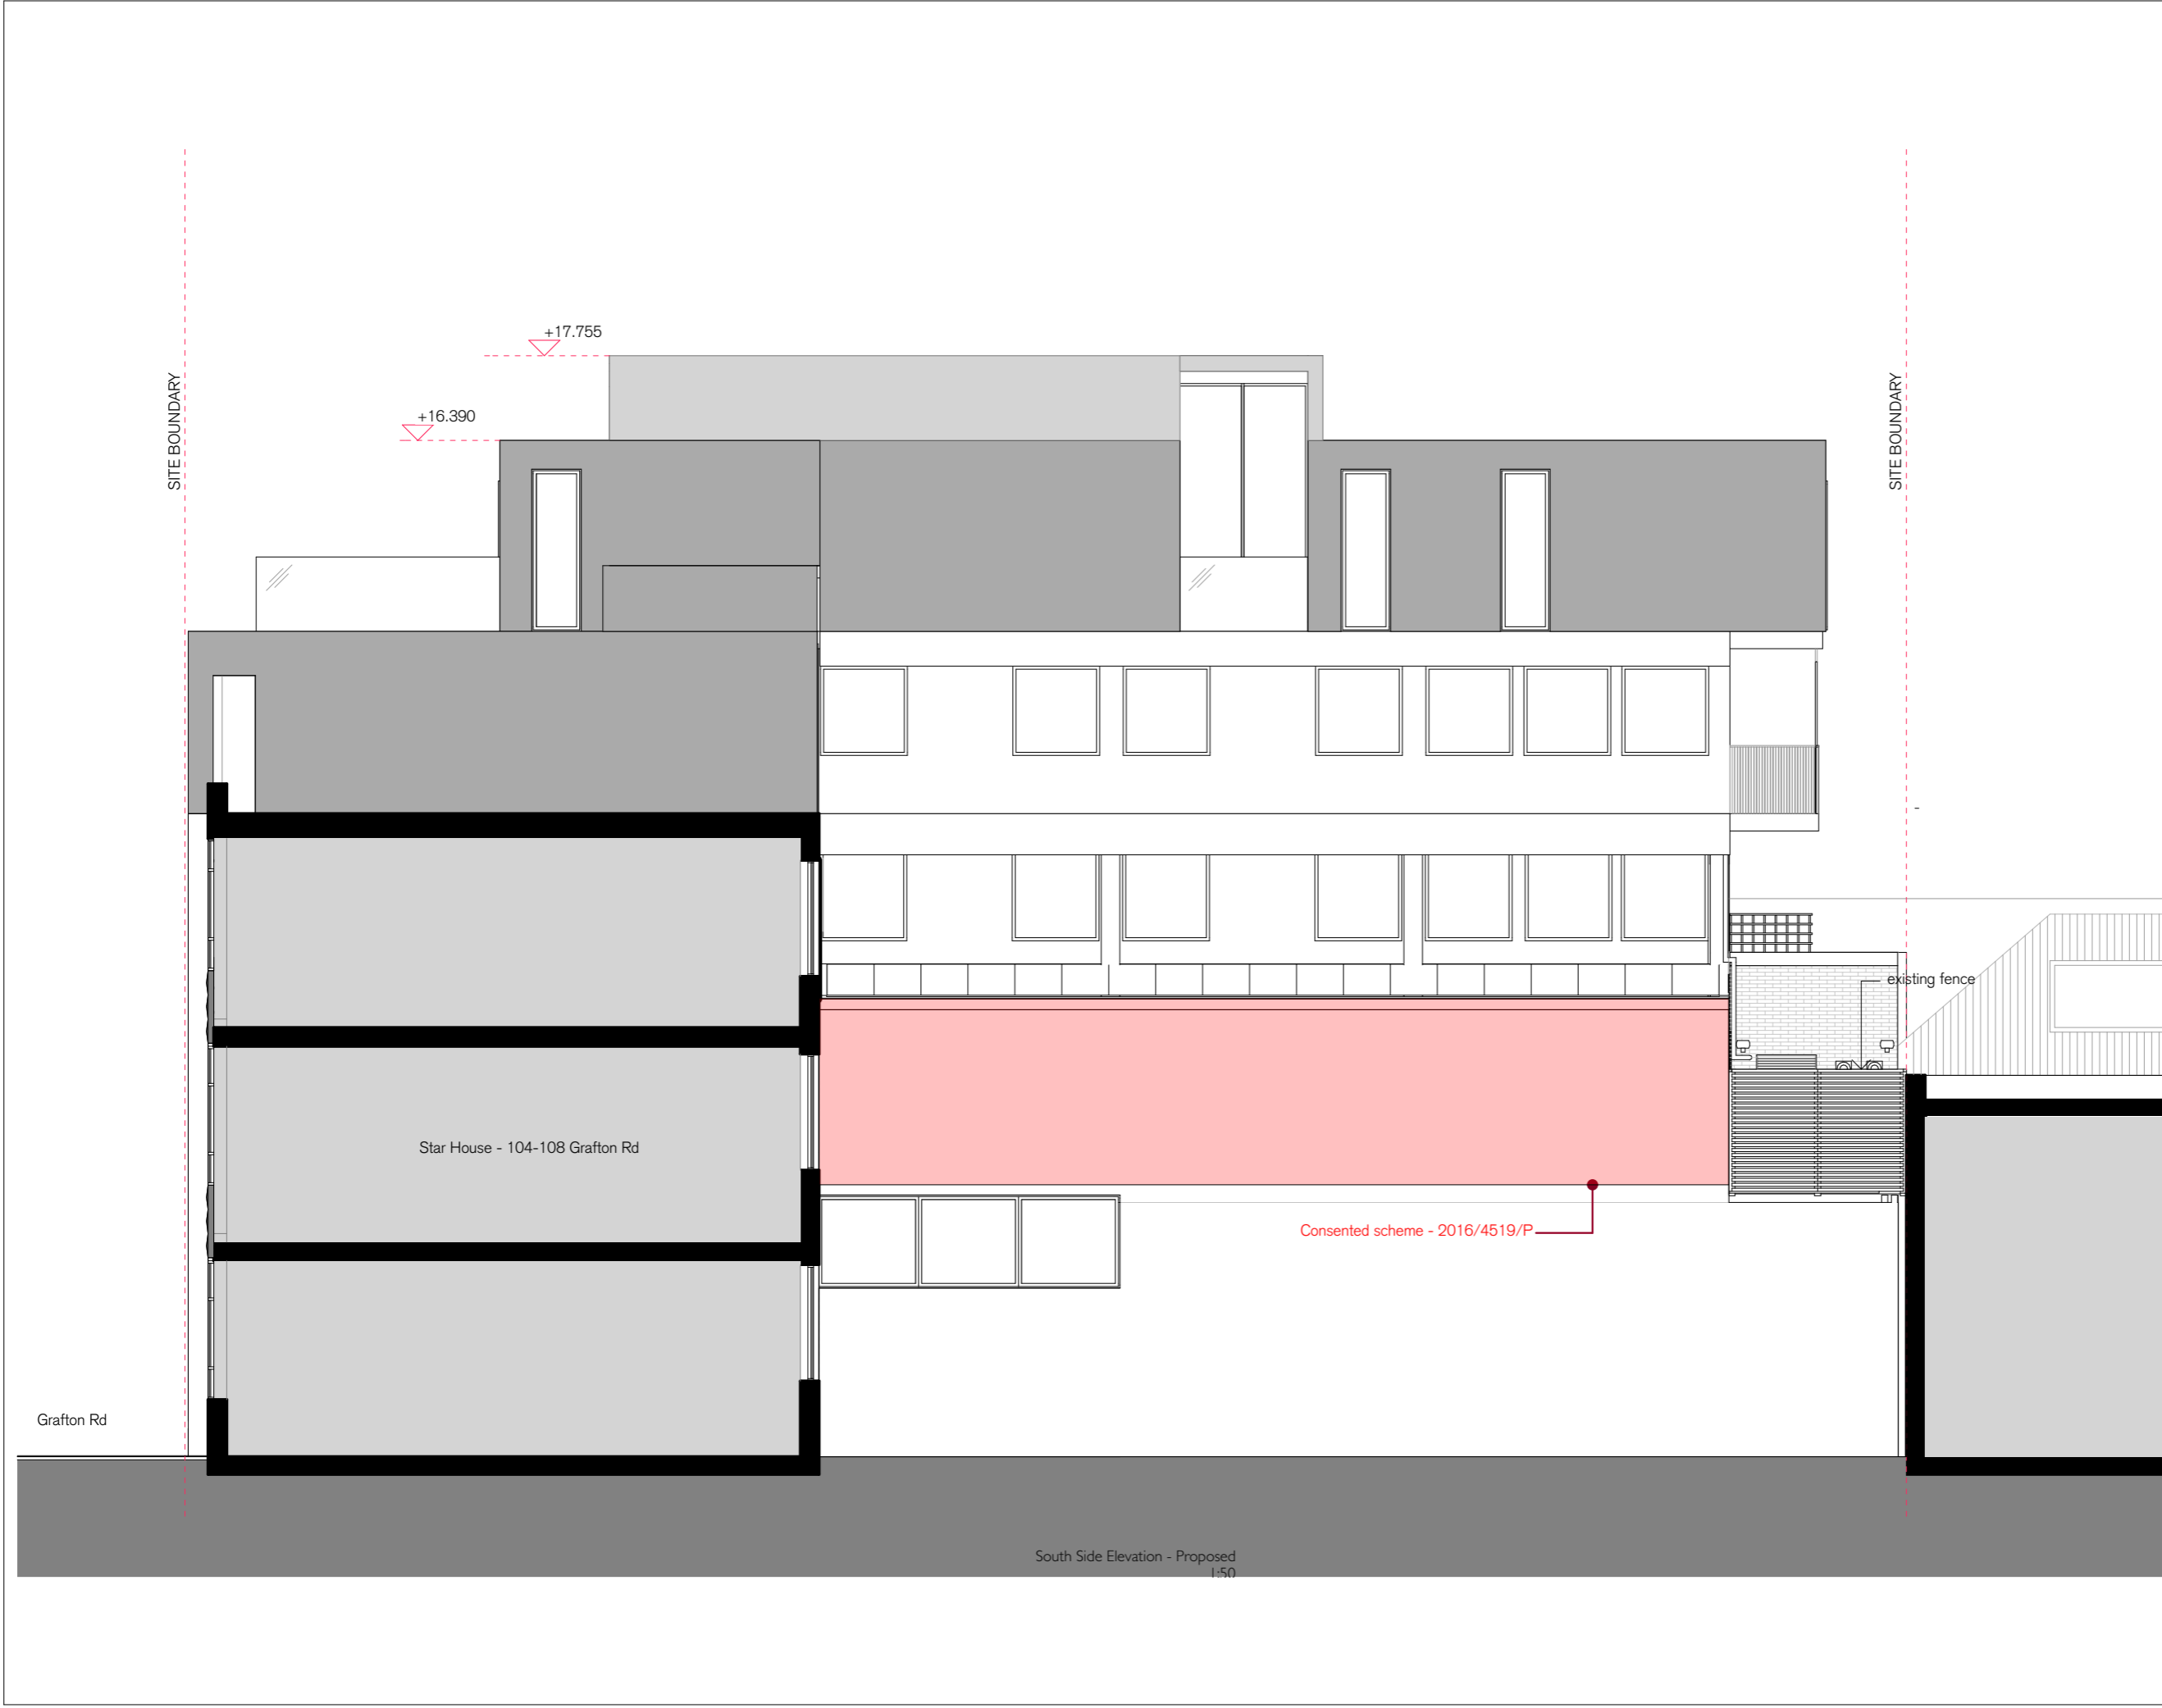

South Side Elevation - Proposed
1:50

Grafton Rd

Star House - 104-108 Grafton Rd

Consented scheme - 2016/4519/P

existing fence