





1 PROPOSED ELEVATION OF BEDFORD HOUSE
SCALE 1:200 @A3

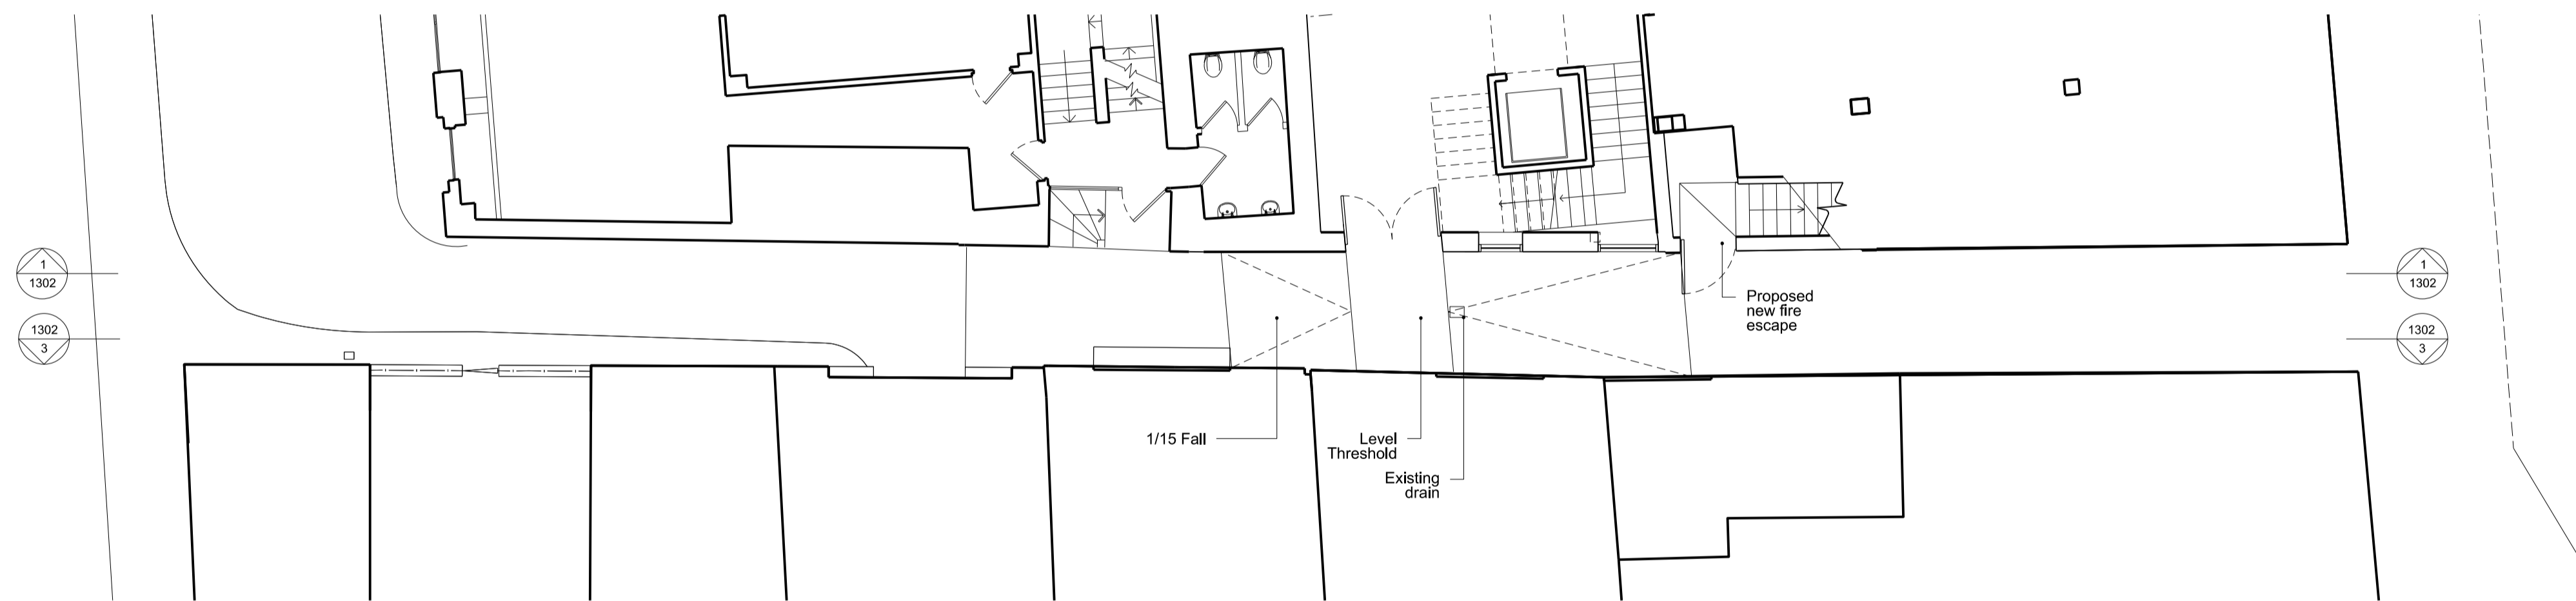

2 PROPOSED PLAN
SCALE 1:200 @A3

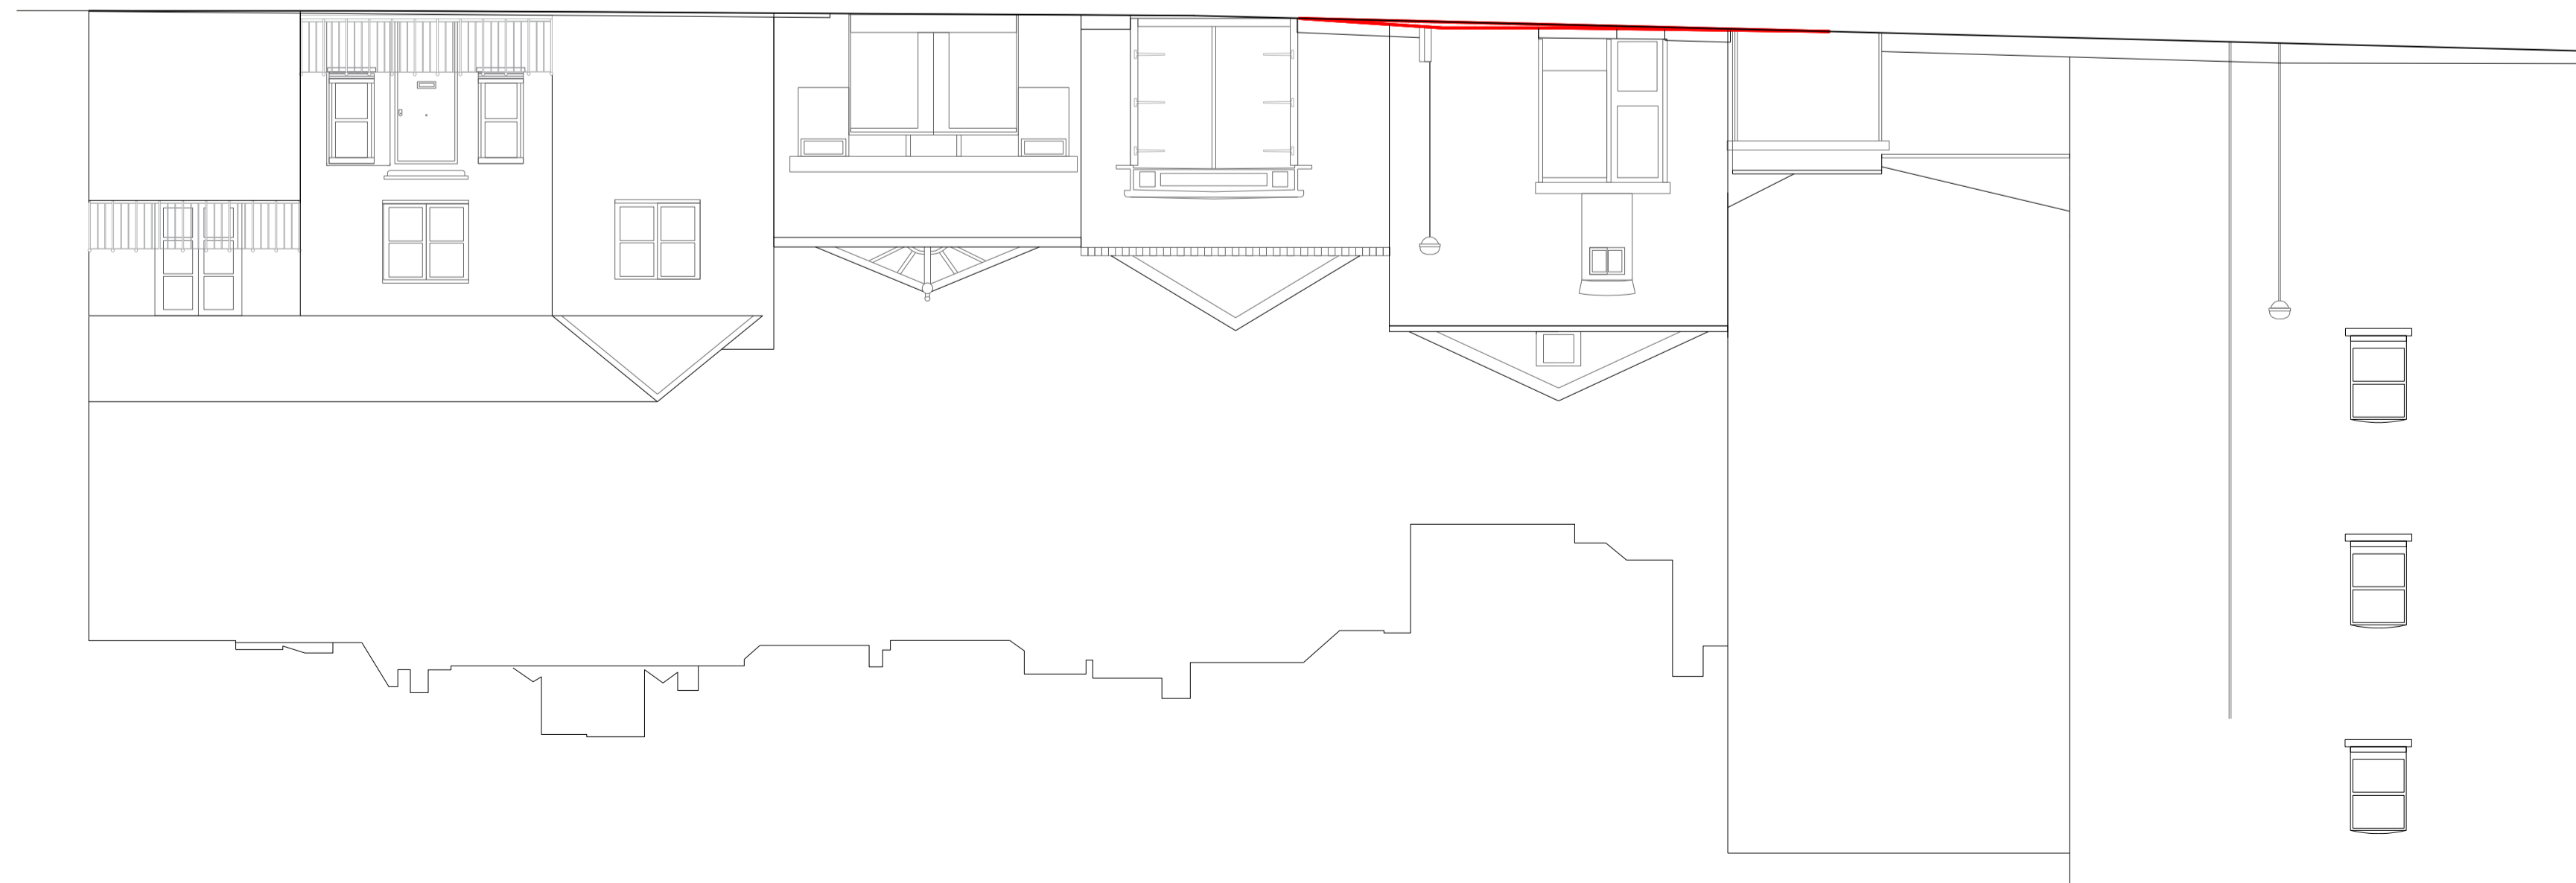

3 PROPOSED ELEVATION OF ALLEYWAY
SCALE 1:200 @A3

NOTES:

Rev	Date	Description
A	10.04.17	Planning
-	07.06.16	Planning Amendment

Sa Architects
Raper House
40 Lams Conduit Street
London WC1N 3LJ
t +44(0)20 7242 5422
f +44(0)20 7242 3646
post@sa.co.uk
www.sa.co.uk

PROJECT: Bedford House

JOB: 255

TITLE: Proposed Alleyway Works
Elevations
STATUS: Planning

DATE: 10.04.17 SCALE: 1:100(A1)
1:200(A3)

REV: A NUMBER: 1302

DO NOT SCALE FROM THIS DRAWING. ALL DIMENSIONS ARE TO BE CHECKED ON SITE. THIS DRAWING IS TO BE READ IN CONJUNCTION WITH ALL CONSULTANT'S INFORMATION.

DRAWN: SI INSPECTED: MM