


SECOND FLOOR
SCALE 1:100

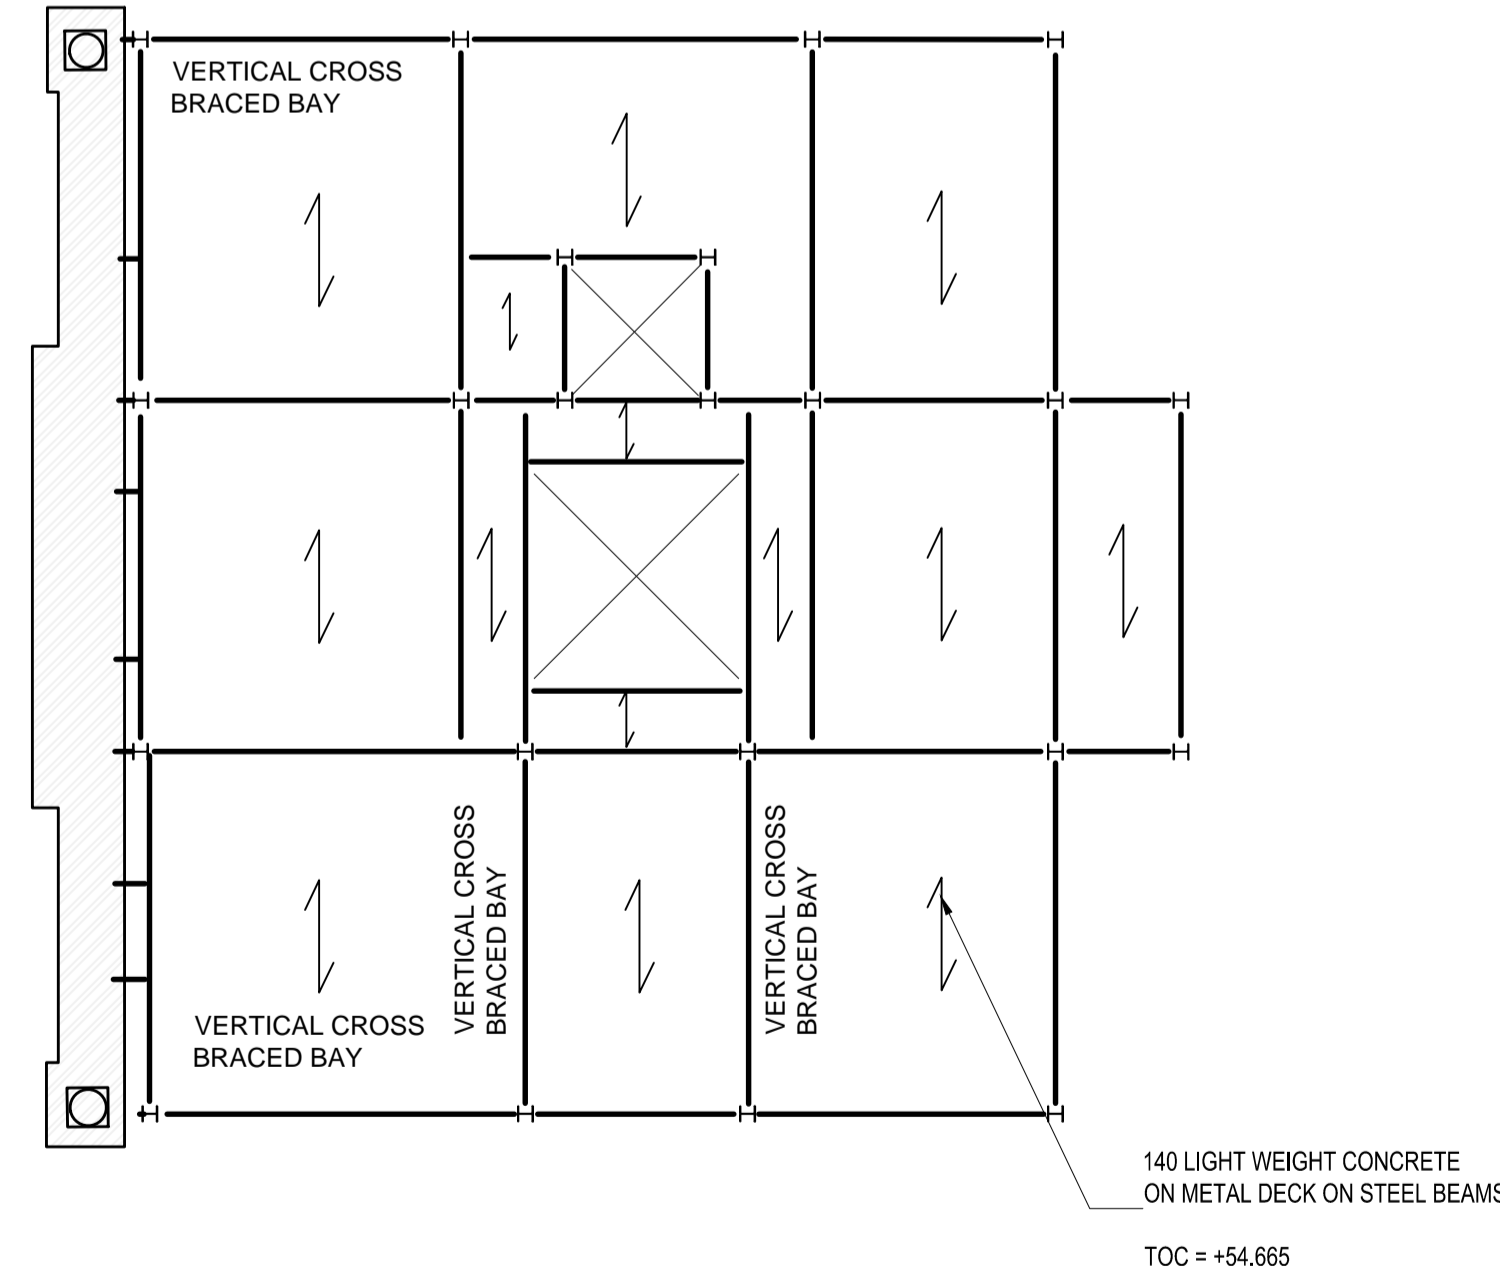

ROOF
SCALE 1:100

NOTES:
DRAWING TO BE READ IN CONJUNCTION WITH ALL ARCHITECTS AND SERVICES ENGINEERS' DRAWINGS, AND ALL OTHER RELEVANT INFORMATION.
ANY DISCREPANCIES TO BE BROUGHT TO THE ATTENTION OF EDGE STRUCTURES LTD.
DO NOT SCALE FROM THE DRAWING, USE FIGURED DIMENSIONS ONLY.
THE CONTRACTOR IS TO VERIFY ALL DIMENSIONS ON SITE BEFORE COMMENCING ANY WORK OR PREPARING ANY SHOP DRAWINGS.
WORK AND MATERIALS TO BE IN ACCORDANCE WITH CURRENT BUILDING REGULATIONS AND BRITISH STANDARDS.
THIS DRAWING REMAINS THE COPYRIGHT OF EDGE STRUCTURES LTD.
THIS DRAWING IS BASED ON INFORMATION PROVIDED BY BB PARTNERSHIP ARCHITECTS.

P2	REVISED SCHEME	DF	TB	TB	08.03.17
P1	FIRST ISSUE: PRELIMINARY	DF	SP	TB	03.03.17
REV	DESCRIPTION	DR	CH	APP	DATE
SP					MAY 2014
SCALES @ A1 1:100			ISSUING OFFICE LONDON		
SCALES @ A3 1:200			FILE 99-203 Single Basement (AOD).dwg		

RESTRICTIONS
PRELIMINARY

PROJECT
46 AVENUE ROAD
LONDON NW8
REFURB & BASEMENT WORKS:

TITLE
STRUCTURAL PROPOSALS
SECOND FLOOR

		edge structures ltd London • Leeds Phoenix Yard 69 Kings Cross Road LONDON, WC1X 9LL t: 020 7239 4950 f: 020 7239 4951 e: info@edgestructures.com
JOB NUMBER 1147	DRAWING NUMBER 102	REVISION P2

p11147-46-avenue-road_m05-02-drawings & issue sheets/working-drawings