


4 GASCORY AVENUE NW6 4NR PA I

GROUND FLOOR PLAN - PROPOSED - 1:50

13.12.16 FLAT 1

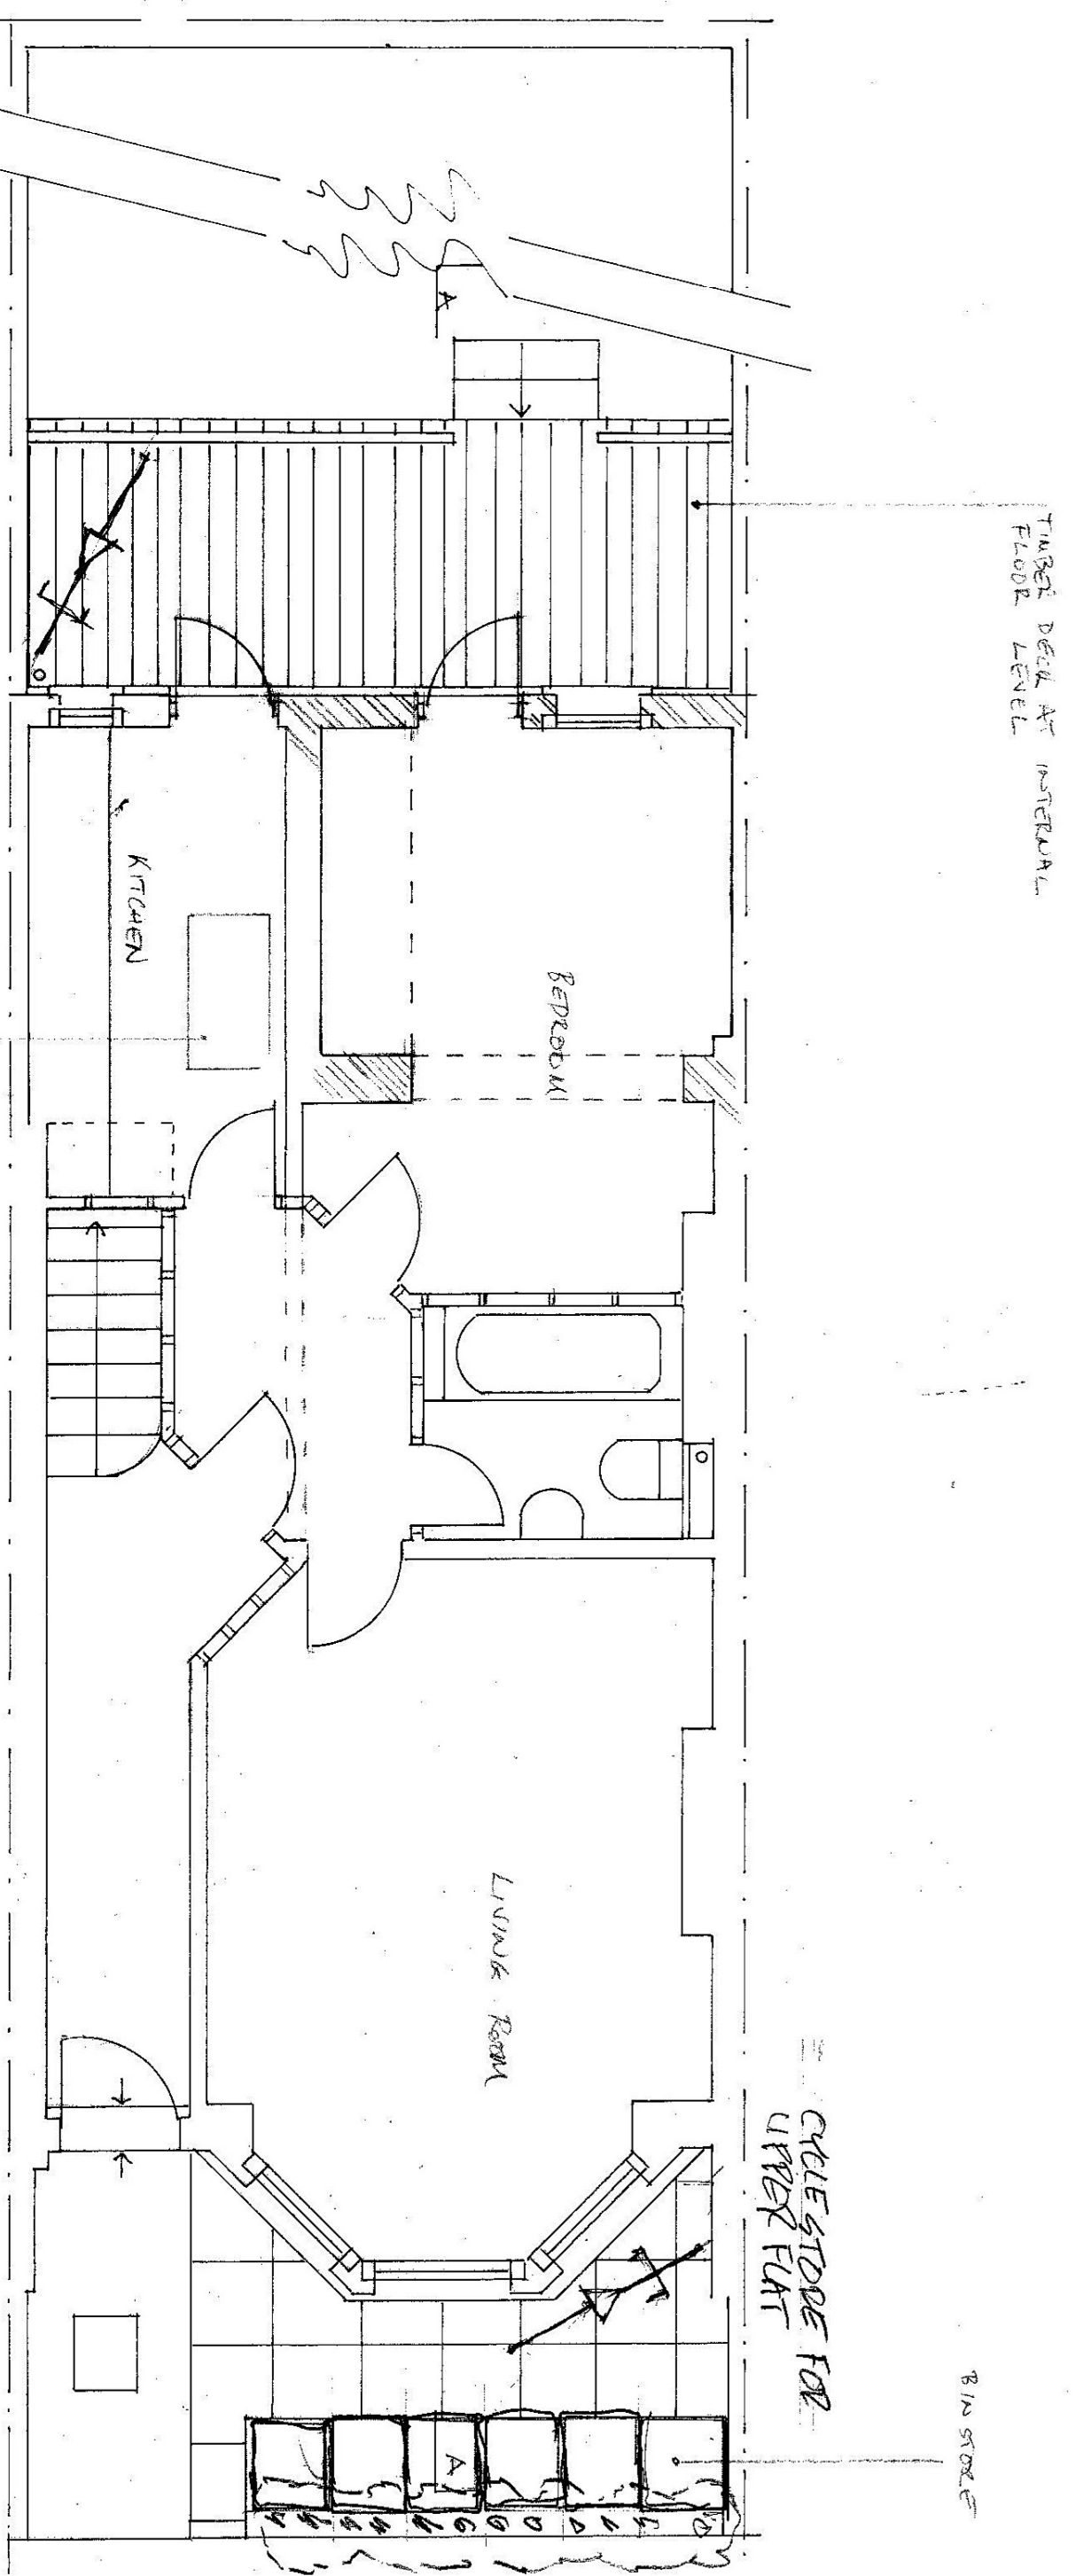

TIMBER DECK AT INTERIOR FLOOR LEVEL

CYCLE STORE FOR GROUND FLOOR FLAT

ACCESS HATCH TO BASEMENT

CYCLE STORE FOR UPPER FLAT

BIN STORE

