



Notes

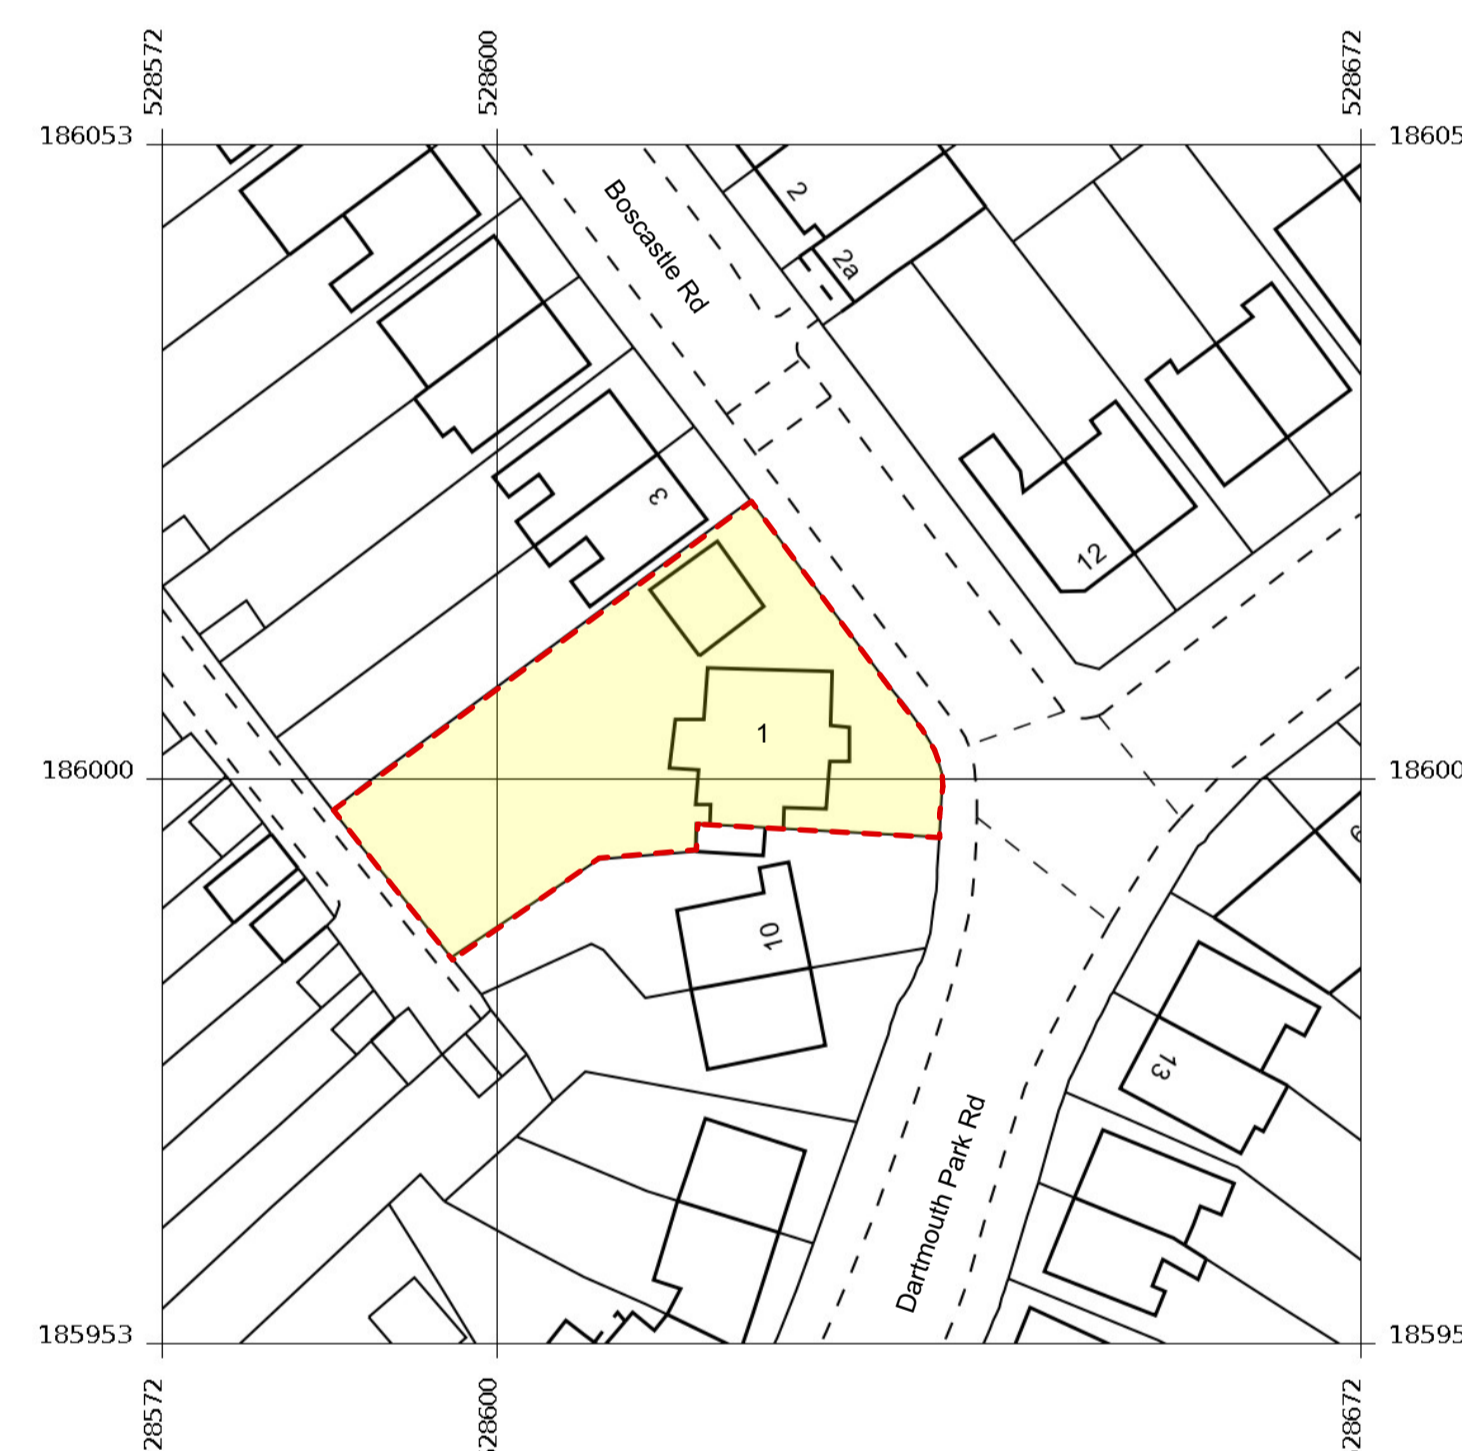

Produced 18 Jan 2017 from the Ordnance Survey MasterMap (Topography) Database and incorporating surveyed revision available at this date.

The representation of a road, track or path is no evidence of a right of way. The representation of features as lines is no evidence of a property boundary.

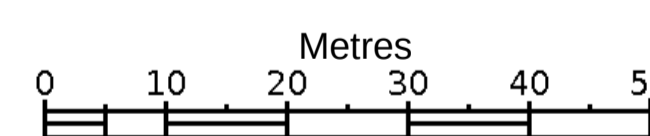

1:1250



1, Boscastle Rd, London
NW5 1EE

Supplied by: **Stanfords 18 Jan 2017**
Licence: © Crown Copyright and
database rights 2017 OS100035409
Order Licence Reference: OI1081207
Centre coordinates: 528622 186003

P2 19/4/17 Issued For Planning
P1 12/4/17 Issued For Planning

Project

1 Boscastle Road

Client

Laila Hegarty

Drawing Title

**OS Map
Site Location Plan**

Scale Date Created
1:1250 @ A3 17.01.17

Drawing Number
17000-OS-000

Revision Revision Date
P2 19.04.17

Drawn By Checked By
KH JL

Do not scale from drawing, all dimensions to be checked on site. Report omissions and discrepancies to the architect immediately



Michaelis Boyd Associates
108 Palace Gardens Terrace
London W8 4RT

44 20 7221 1237
hello@michaelisboyd.com
michaelisboyd.com