

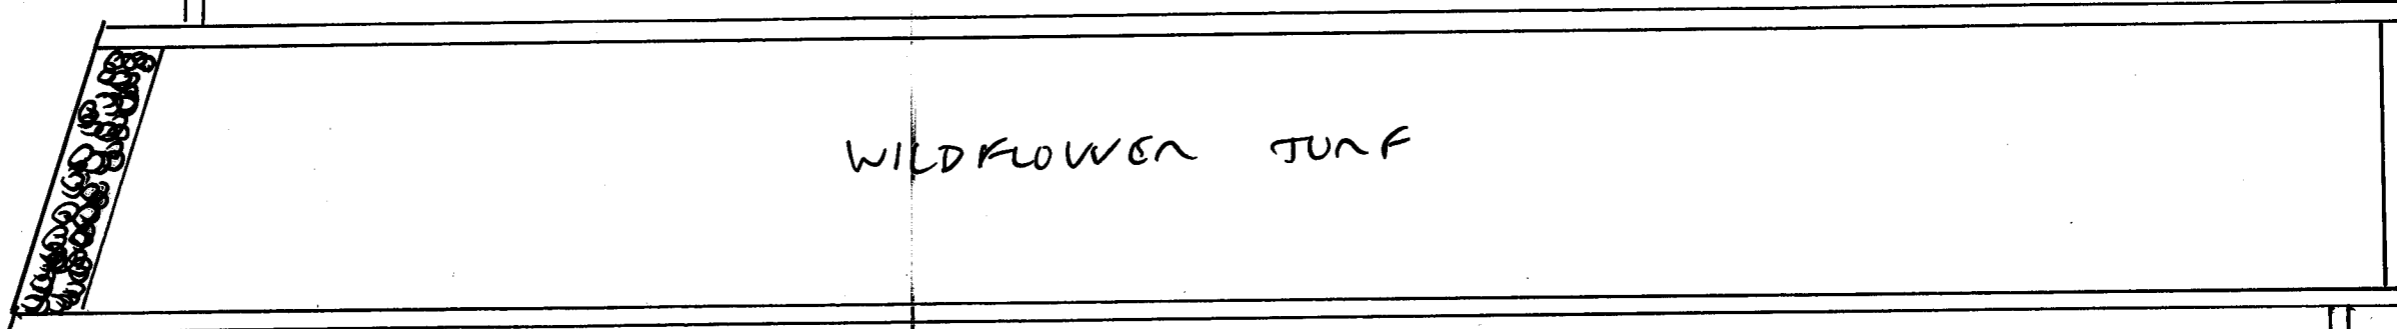
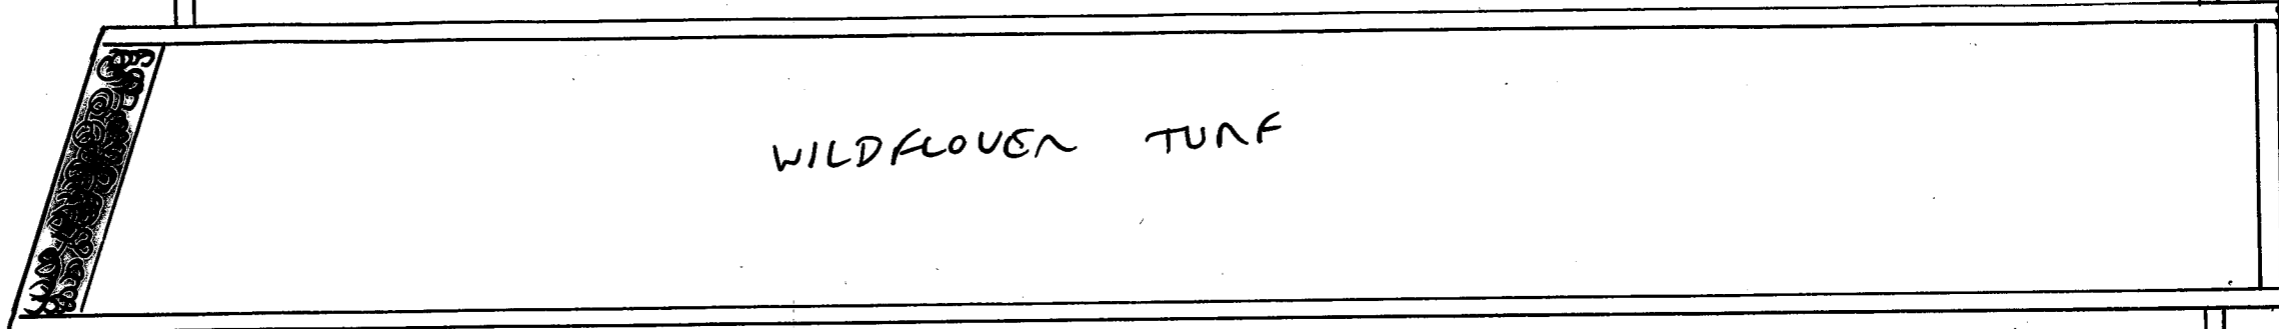


27 Marquis Road, NW1 9UD
Roof plan of proposed new shed (revised)
Drawing 10
12/03/17
Proposal to build new garden shed
Scale 5cm/1m 1/20 at A3

← 5,400 →

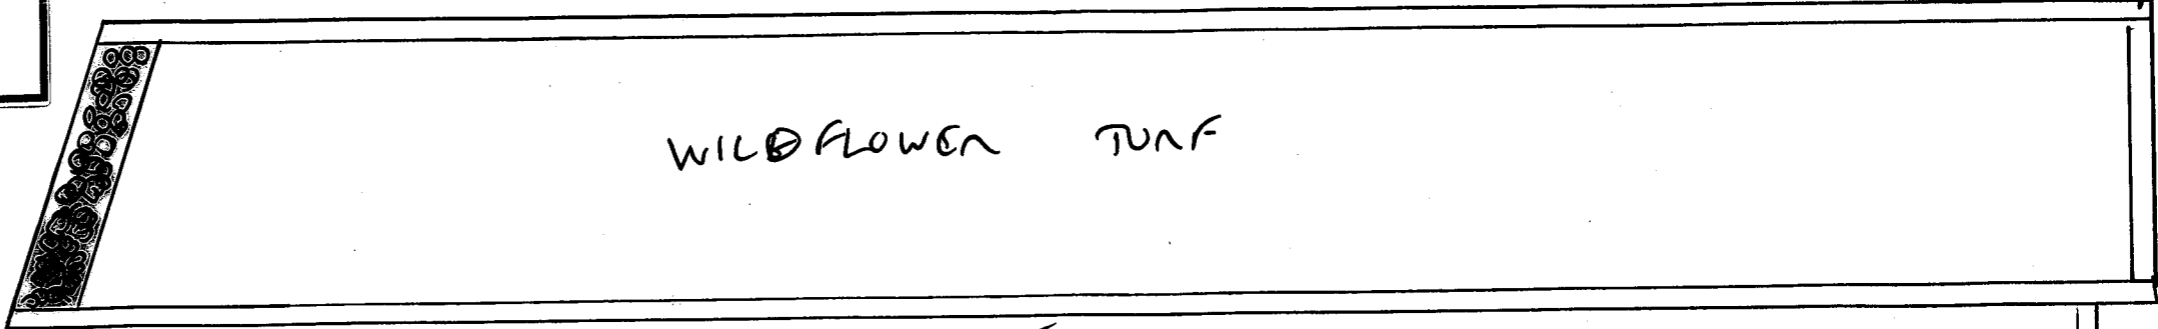


BACK

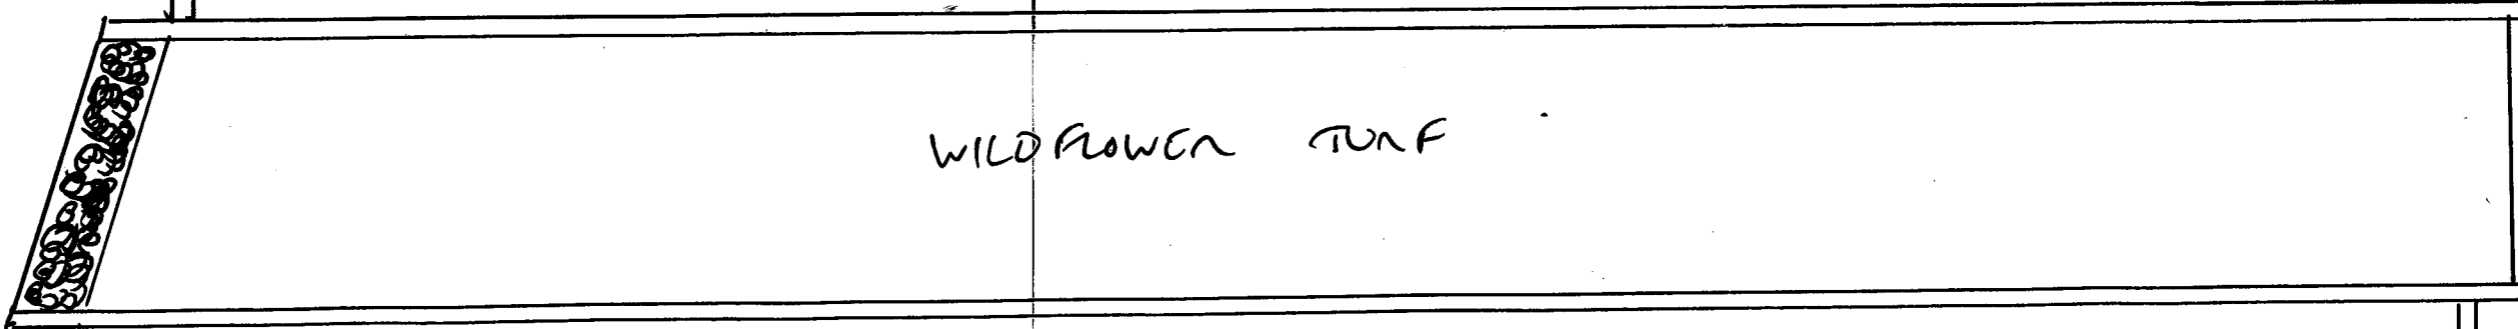

N

PEBBLES FOR DRAINAGE →

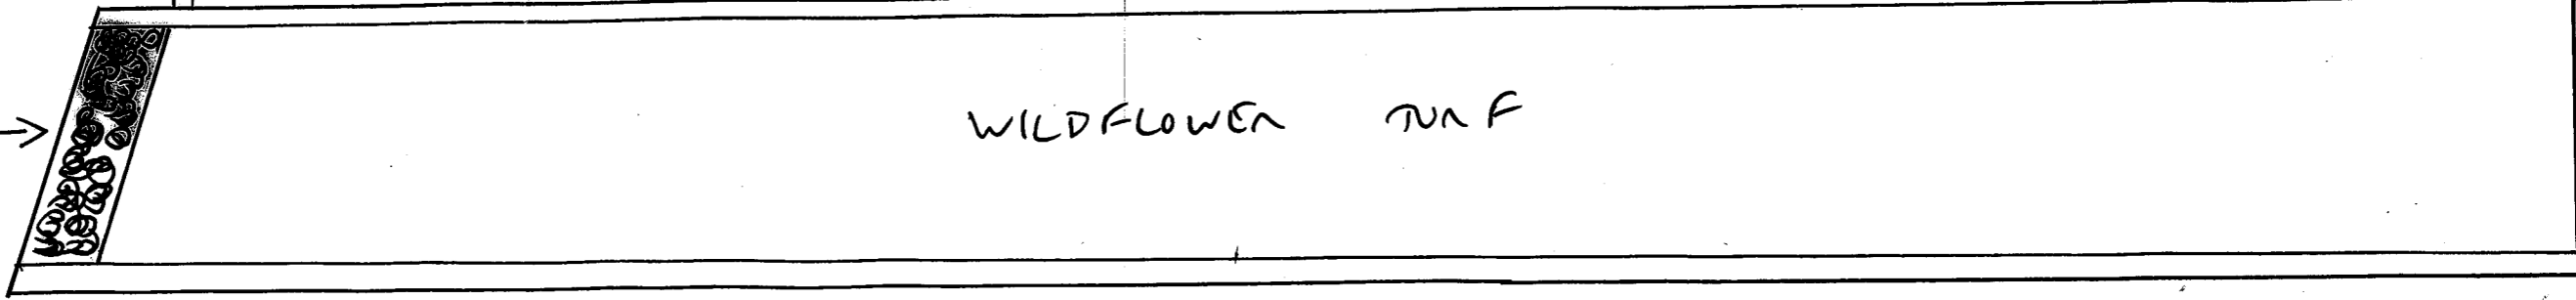

← 7,000 →

1,200

4,800