

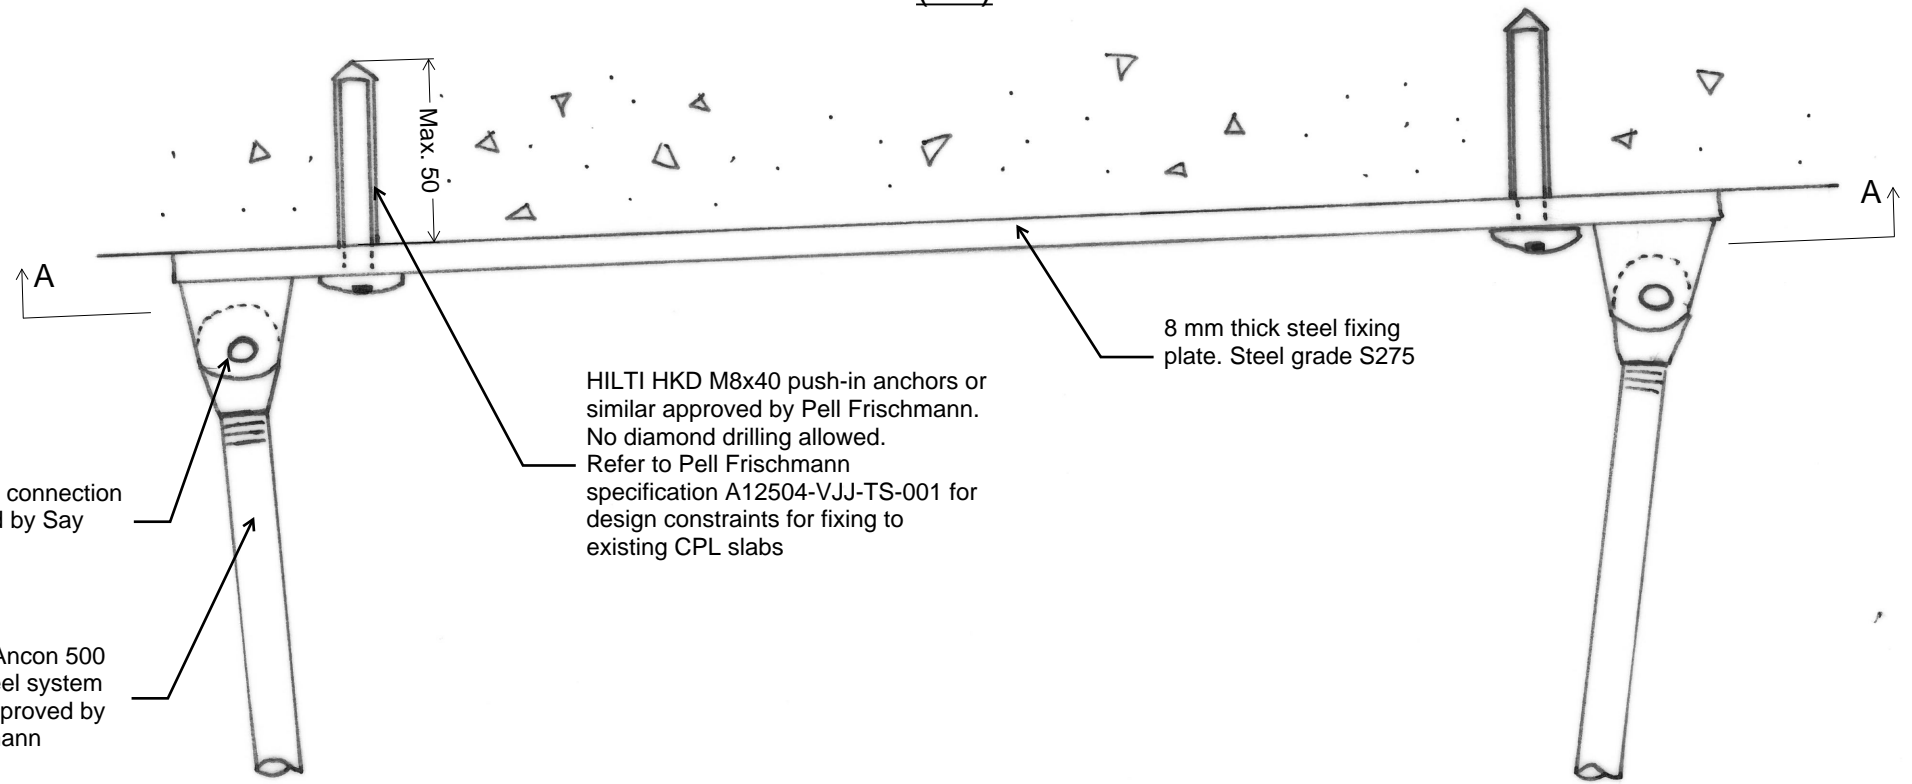



Elevation of hanger structure
(1:10)

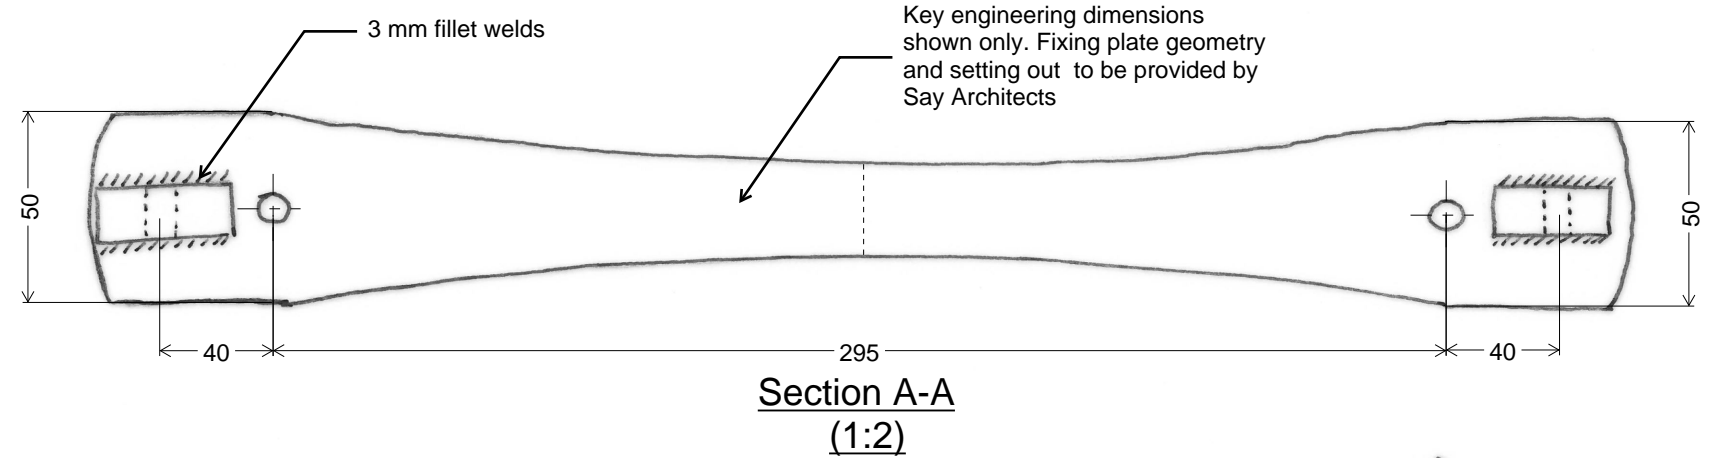

Detail 1 - Connection to underside of slab
(1:2)

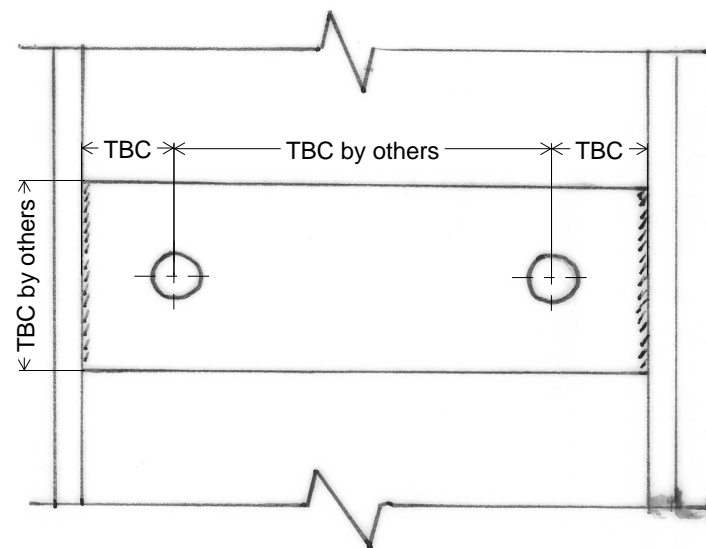

Section B-B
(1:2)

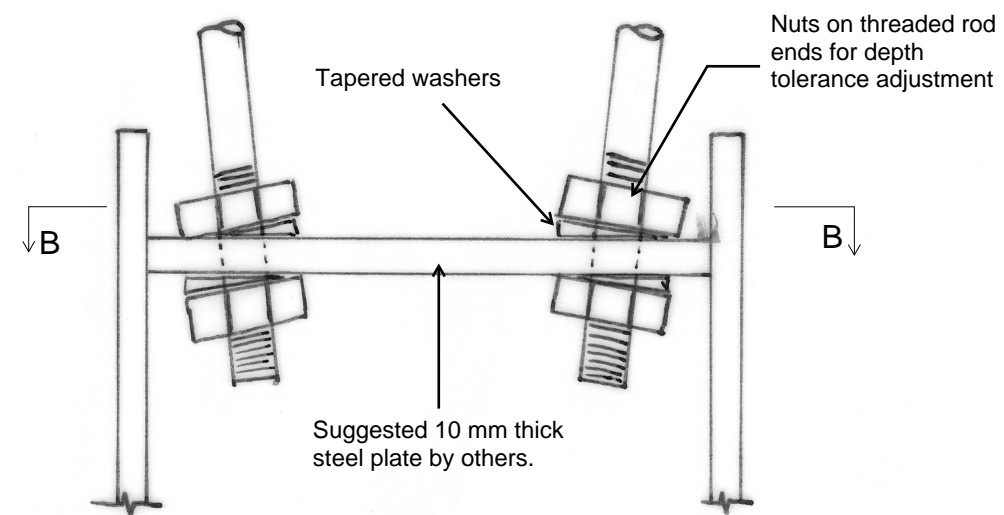

Detail 2 - Connection to services trough
(1:2)

Rev	Description	Chk	Date
-	Tender Submission	KL	31/03

Pell Frischmann

5 MANCHESTER SQUARE LONDON W1U 3PD
Telephone +44 (0)20 7486 3661
Email: pflondon@pellfrischmann.com
www.pellfrischmann.com

Project
Centre Point R04 Fitout

Drawing Title
Suspended services trough hangers

Scale @ A3	Drawn	Checked	Date
As shown	AC	KL	31/03/17

Drawing No.	Revision
A12504-VJJ-S-006	-