



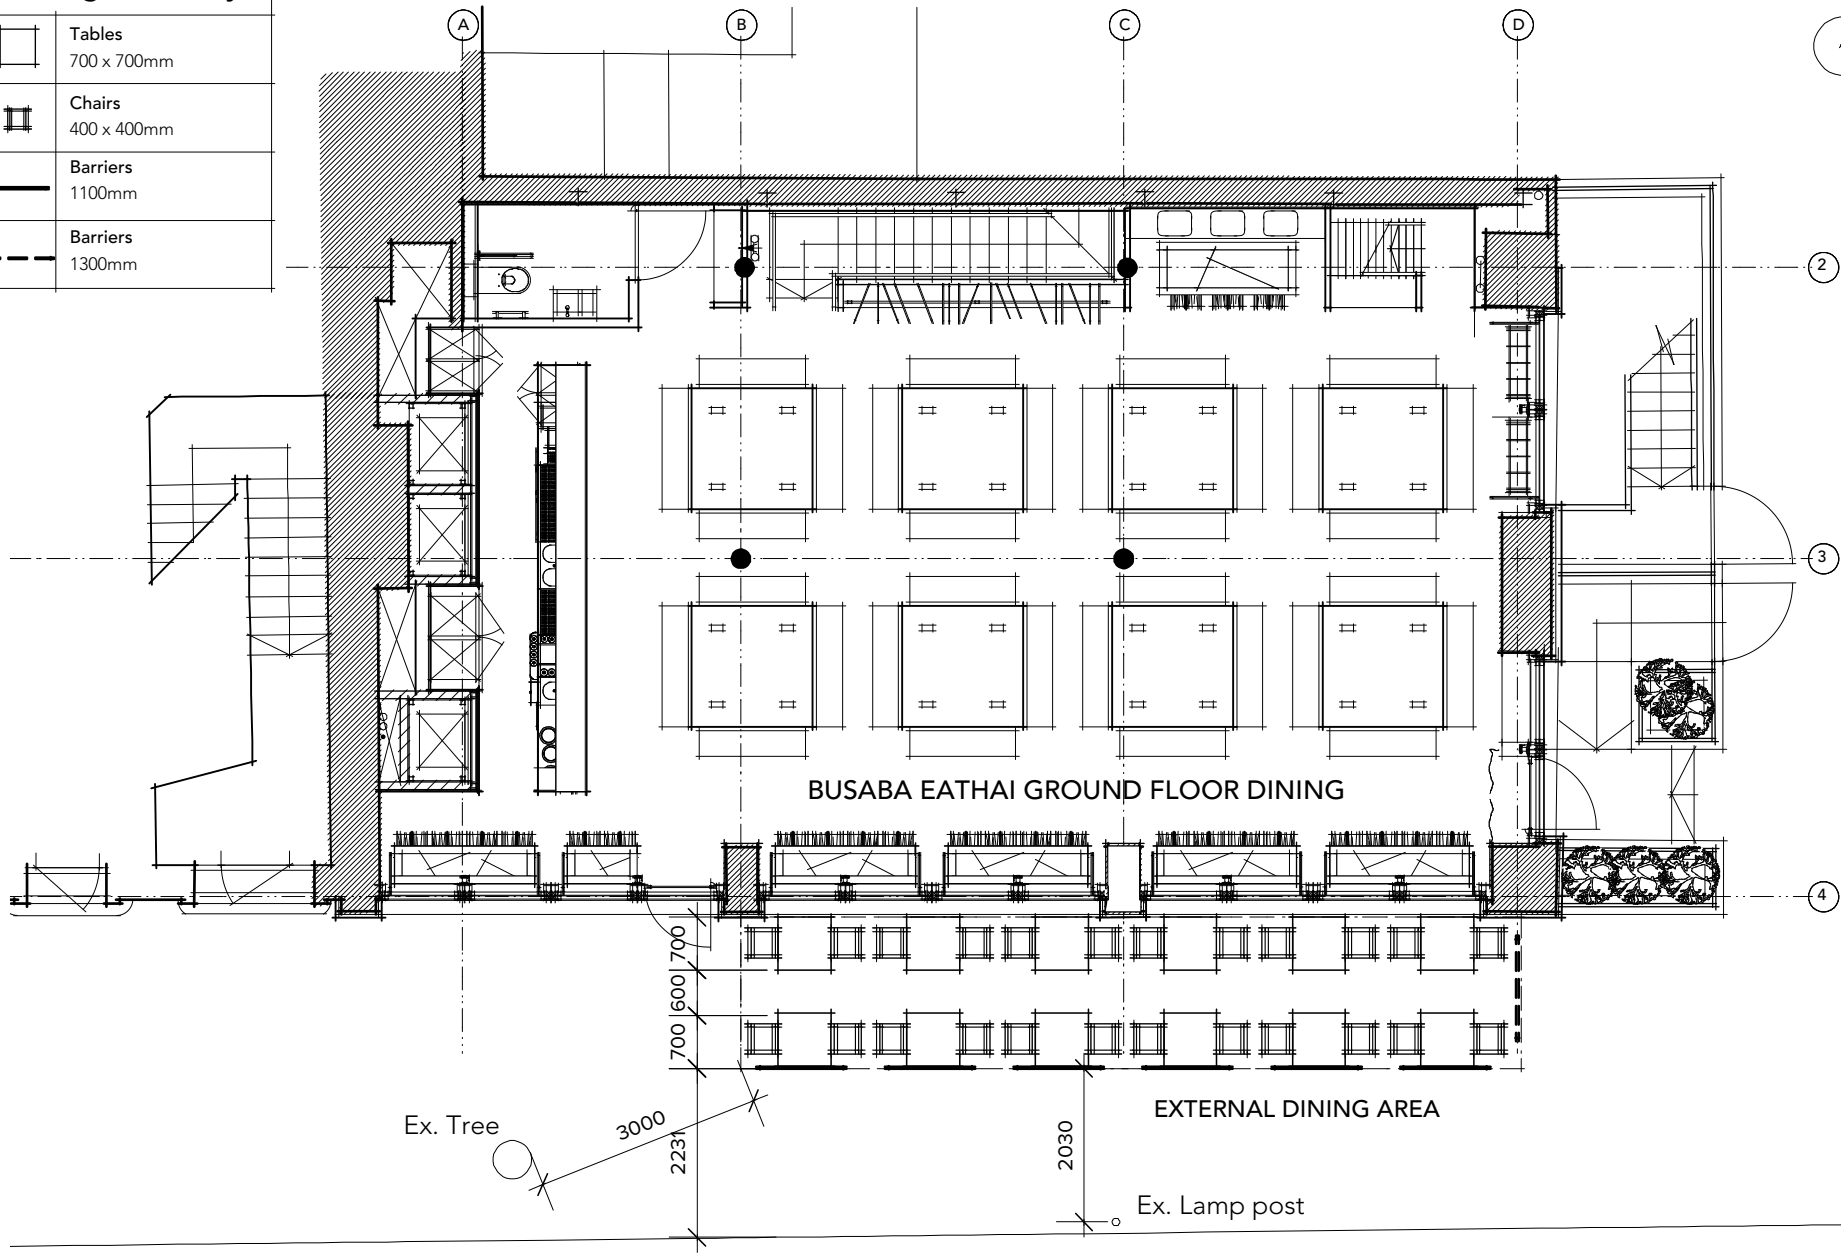


# Seating Area Key

	Tables 700 x 700mm
	Chairs 400 x 400mm
	Barriers 1100mm
	Barriers 1300mm



ALFRED PLACE

STORE STREET

JOB NAME Busaba Eathai 22 Store Street. London WC1

DRAWING: External seating area layout

DATE

Apr 2016

PAPER SIZE A3

SCALE 1:100

DRAWING NUMBER

1606 PL.01

REVISION

A

IAN THOMPSON ARCHITECTURE

1 DORIA ROAD LONDON SW6 4UF

T. 020 7100 3923

© 2016

www.itarchitecture.net