



EXISTING PHOTO 1



EXISTING PHOTO 2




EXISTING PHOTO 3

NEW INDIVIDUALLY BUILT UP HALO ILLUMINATED HSBC UK LETTERS AND LOGO, 300mm HIGH, ON A NEW WHITE ALUMINIUM FASCIA PANEL WITH ITS SIDE PROFILE SHAPED TO MATCH THE VARYING FASCIA SURFACE BEHIND. MAKE GOOD AND REDECORATE THE MOULDINGS WHERE OLD FASCIA BOARD REMOVED.



PROPOSED FINCHLEY ROAD ELEVATION

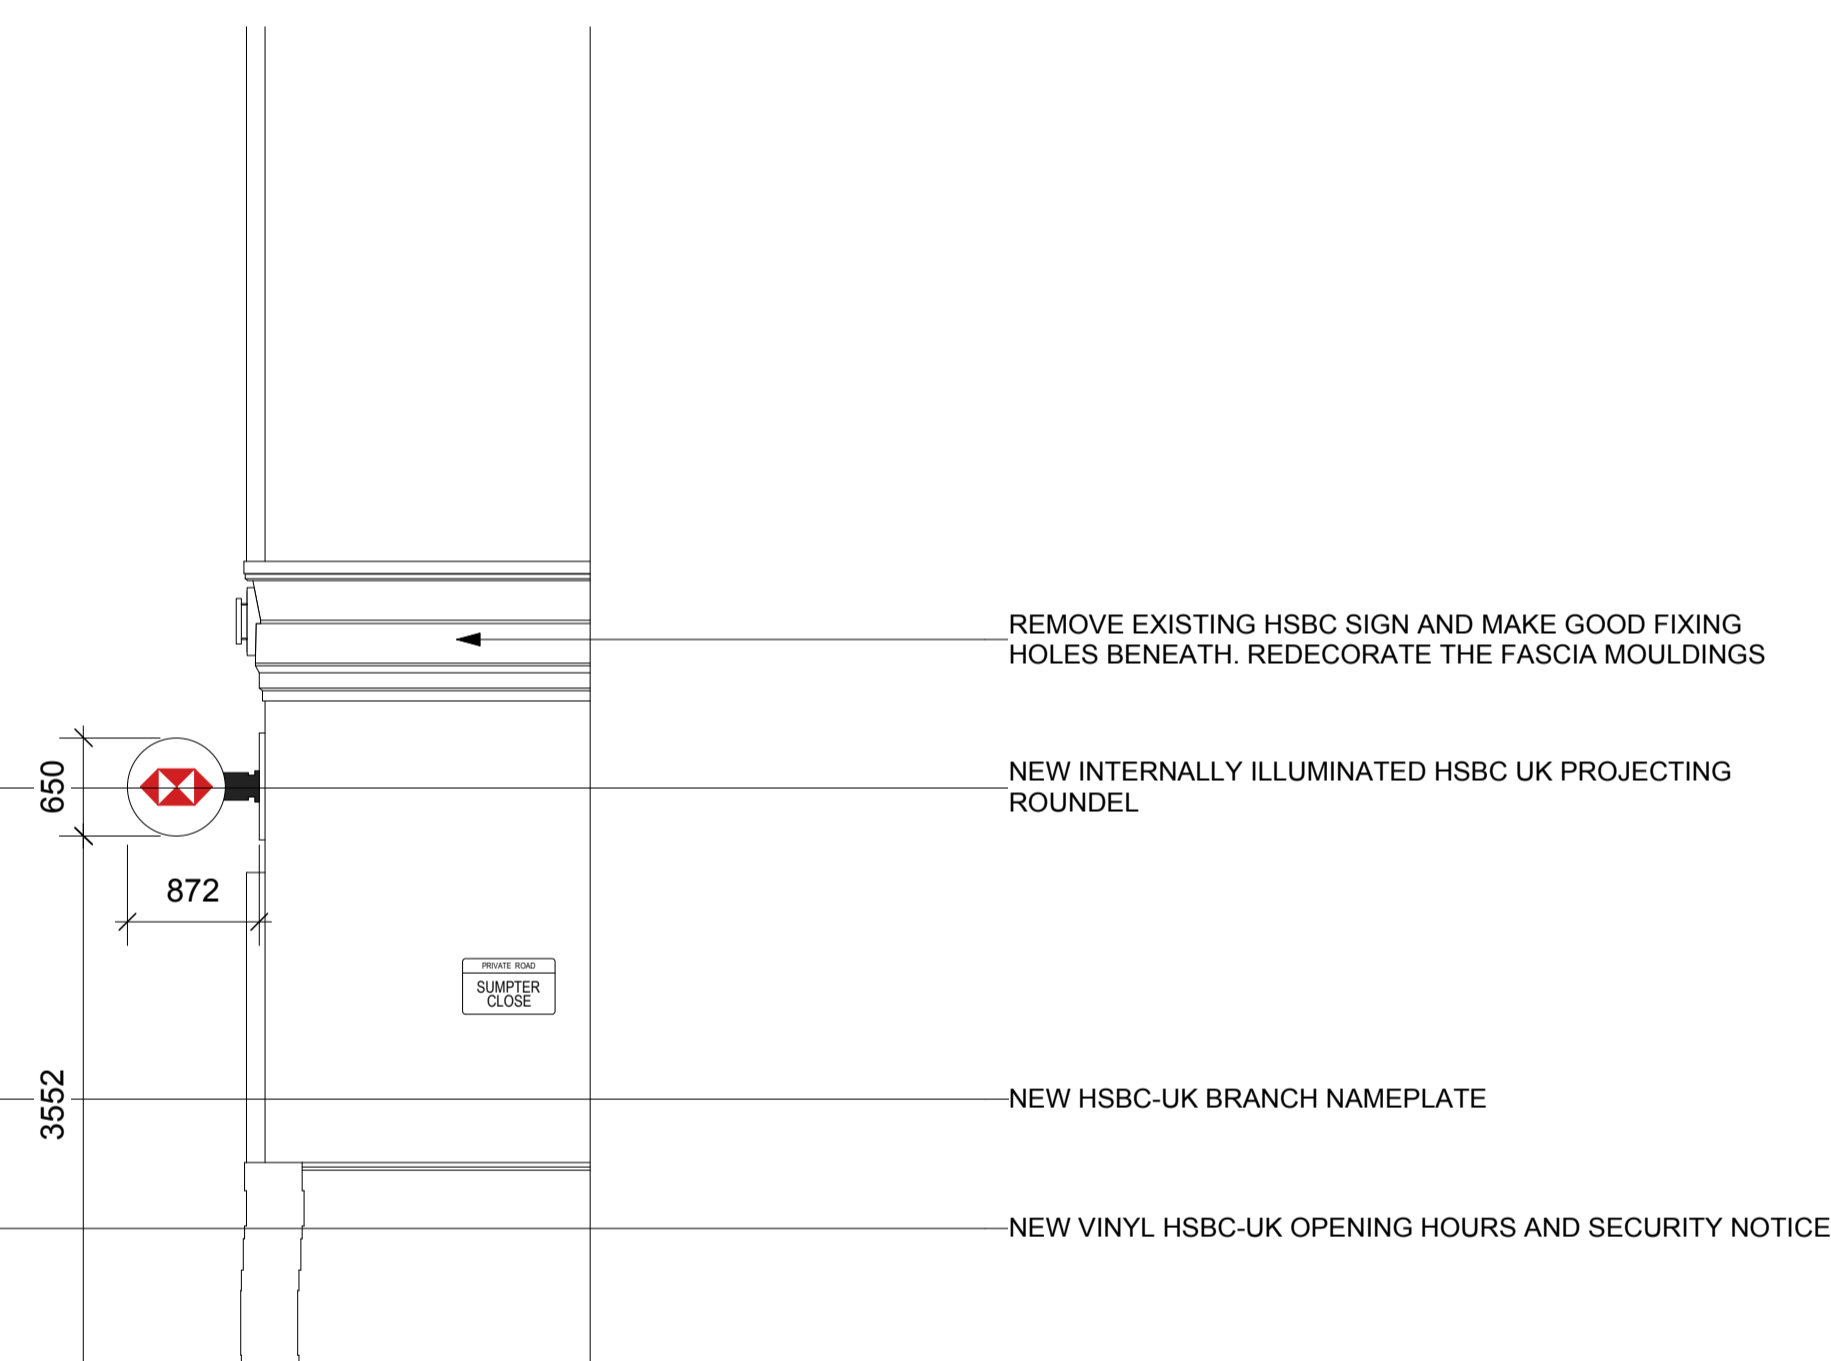

PROPOSED SUMPTER CLOSE ELEVATION

REVISION	BY	DATE	REVISION	BY	DATE
A	NJC	24.04.17			
FASCIA BOX AND LETTERING REDUCED IN SIZE					

CONTRACTORS MUST CHECK ALL DIMENSIONS ON SITE. ONLY FIGURED DIMENSIONS ARE TO BE WORKED FROM. DISCREPANCIES MUST BE REPORTED TO THE ARCHITECT BEFORE PROCEEDING.
© THIS DRAWING IS COPYRIGHT

PLANNING APPLICATION

CLIENT	HSBC		DRAWING	PROPOSED ELEVATION	
PROJECT	HSBC 122 FINCHLEY ROAD HSBC UK Rebranding - PIN GB7747 122 Finchley Road, London, NW3 5JD		DRAWING No.	16 033 0325 PA 03	
			SCALE	1:100 @ A3 1:50 @ A1	
			DRAWN BY / OFFICE	NC / LONDON	
			REVISION	A	