



BEDFORD PLACE

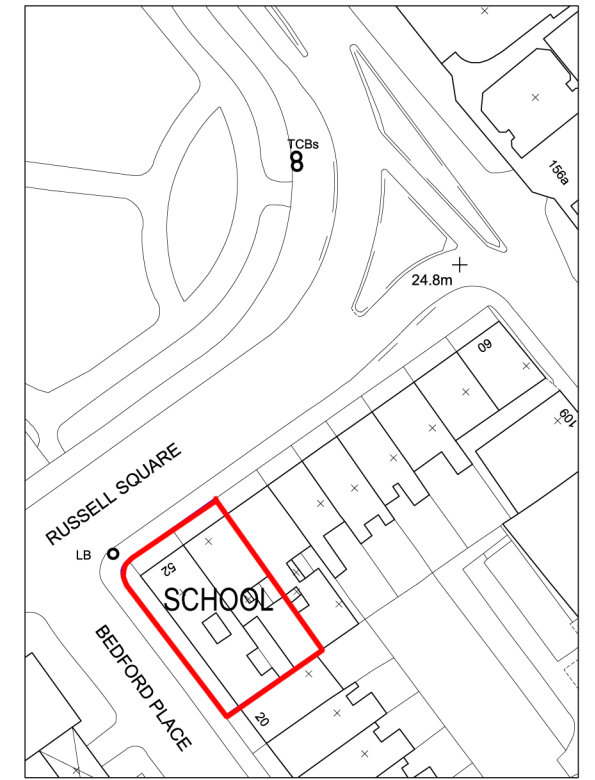


RUSSELL SQUARE

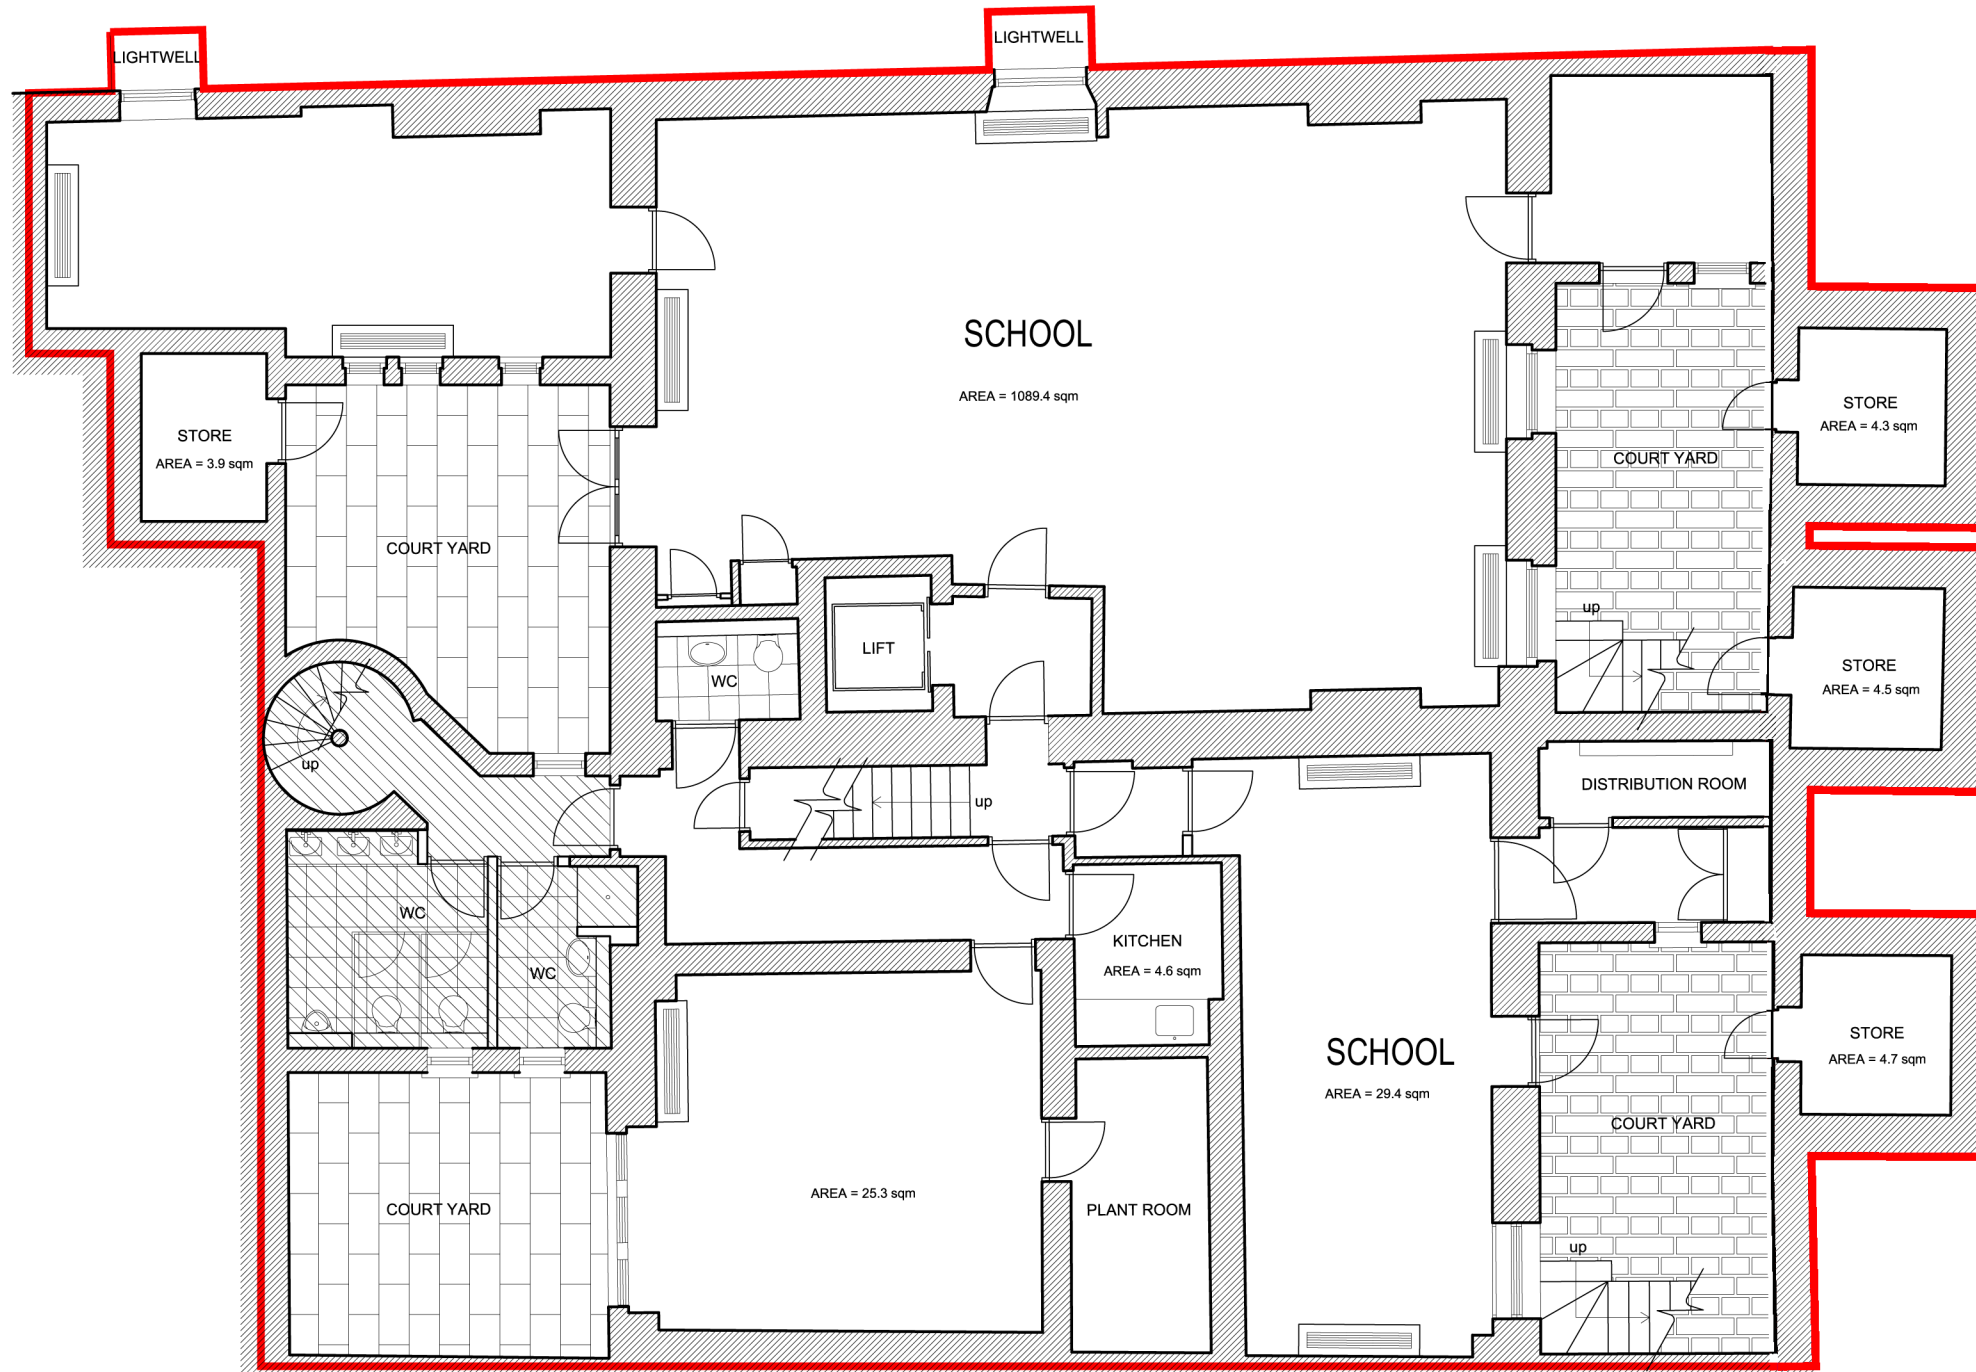

date rev revisions

key plan

notes

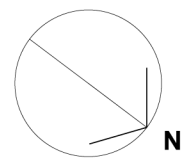

Ellis Williams Architects  
135 Curtain Road, London EC2A 3BX

project  
**52-53 RUSSELL SQUARE  
LONDON, WC1**

client  
EJMUJ

scale at A1  
1.50

project no.  
2262

drawing title  
LOWER GROUND PLAN  
PROPOSED

scale at A3  
1.100

drawn  
EWA

date  
27.3.2017

revision  
AG(0)01 A