


notes

SUBJECT TO SURVEY & DETAIL DESIGN

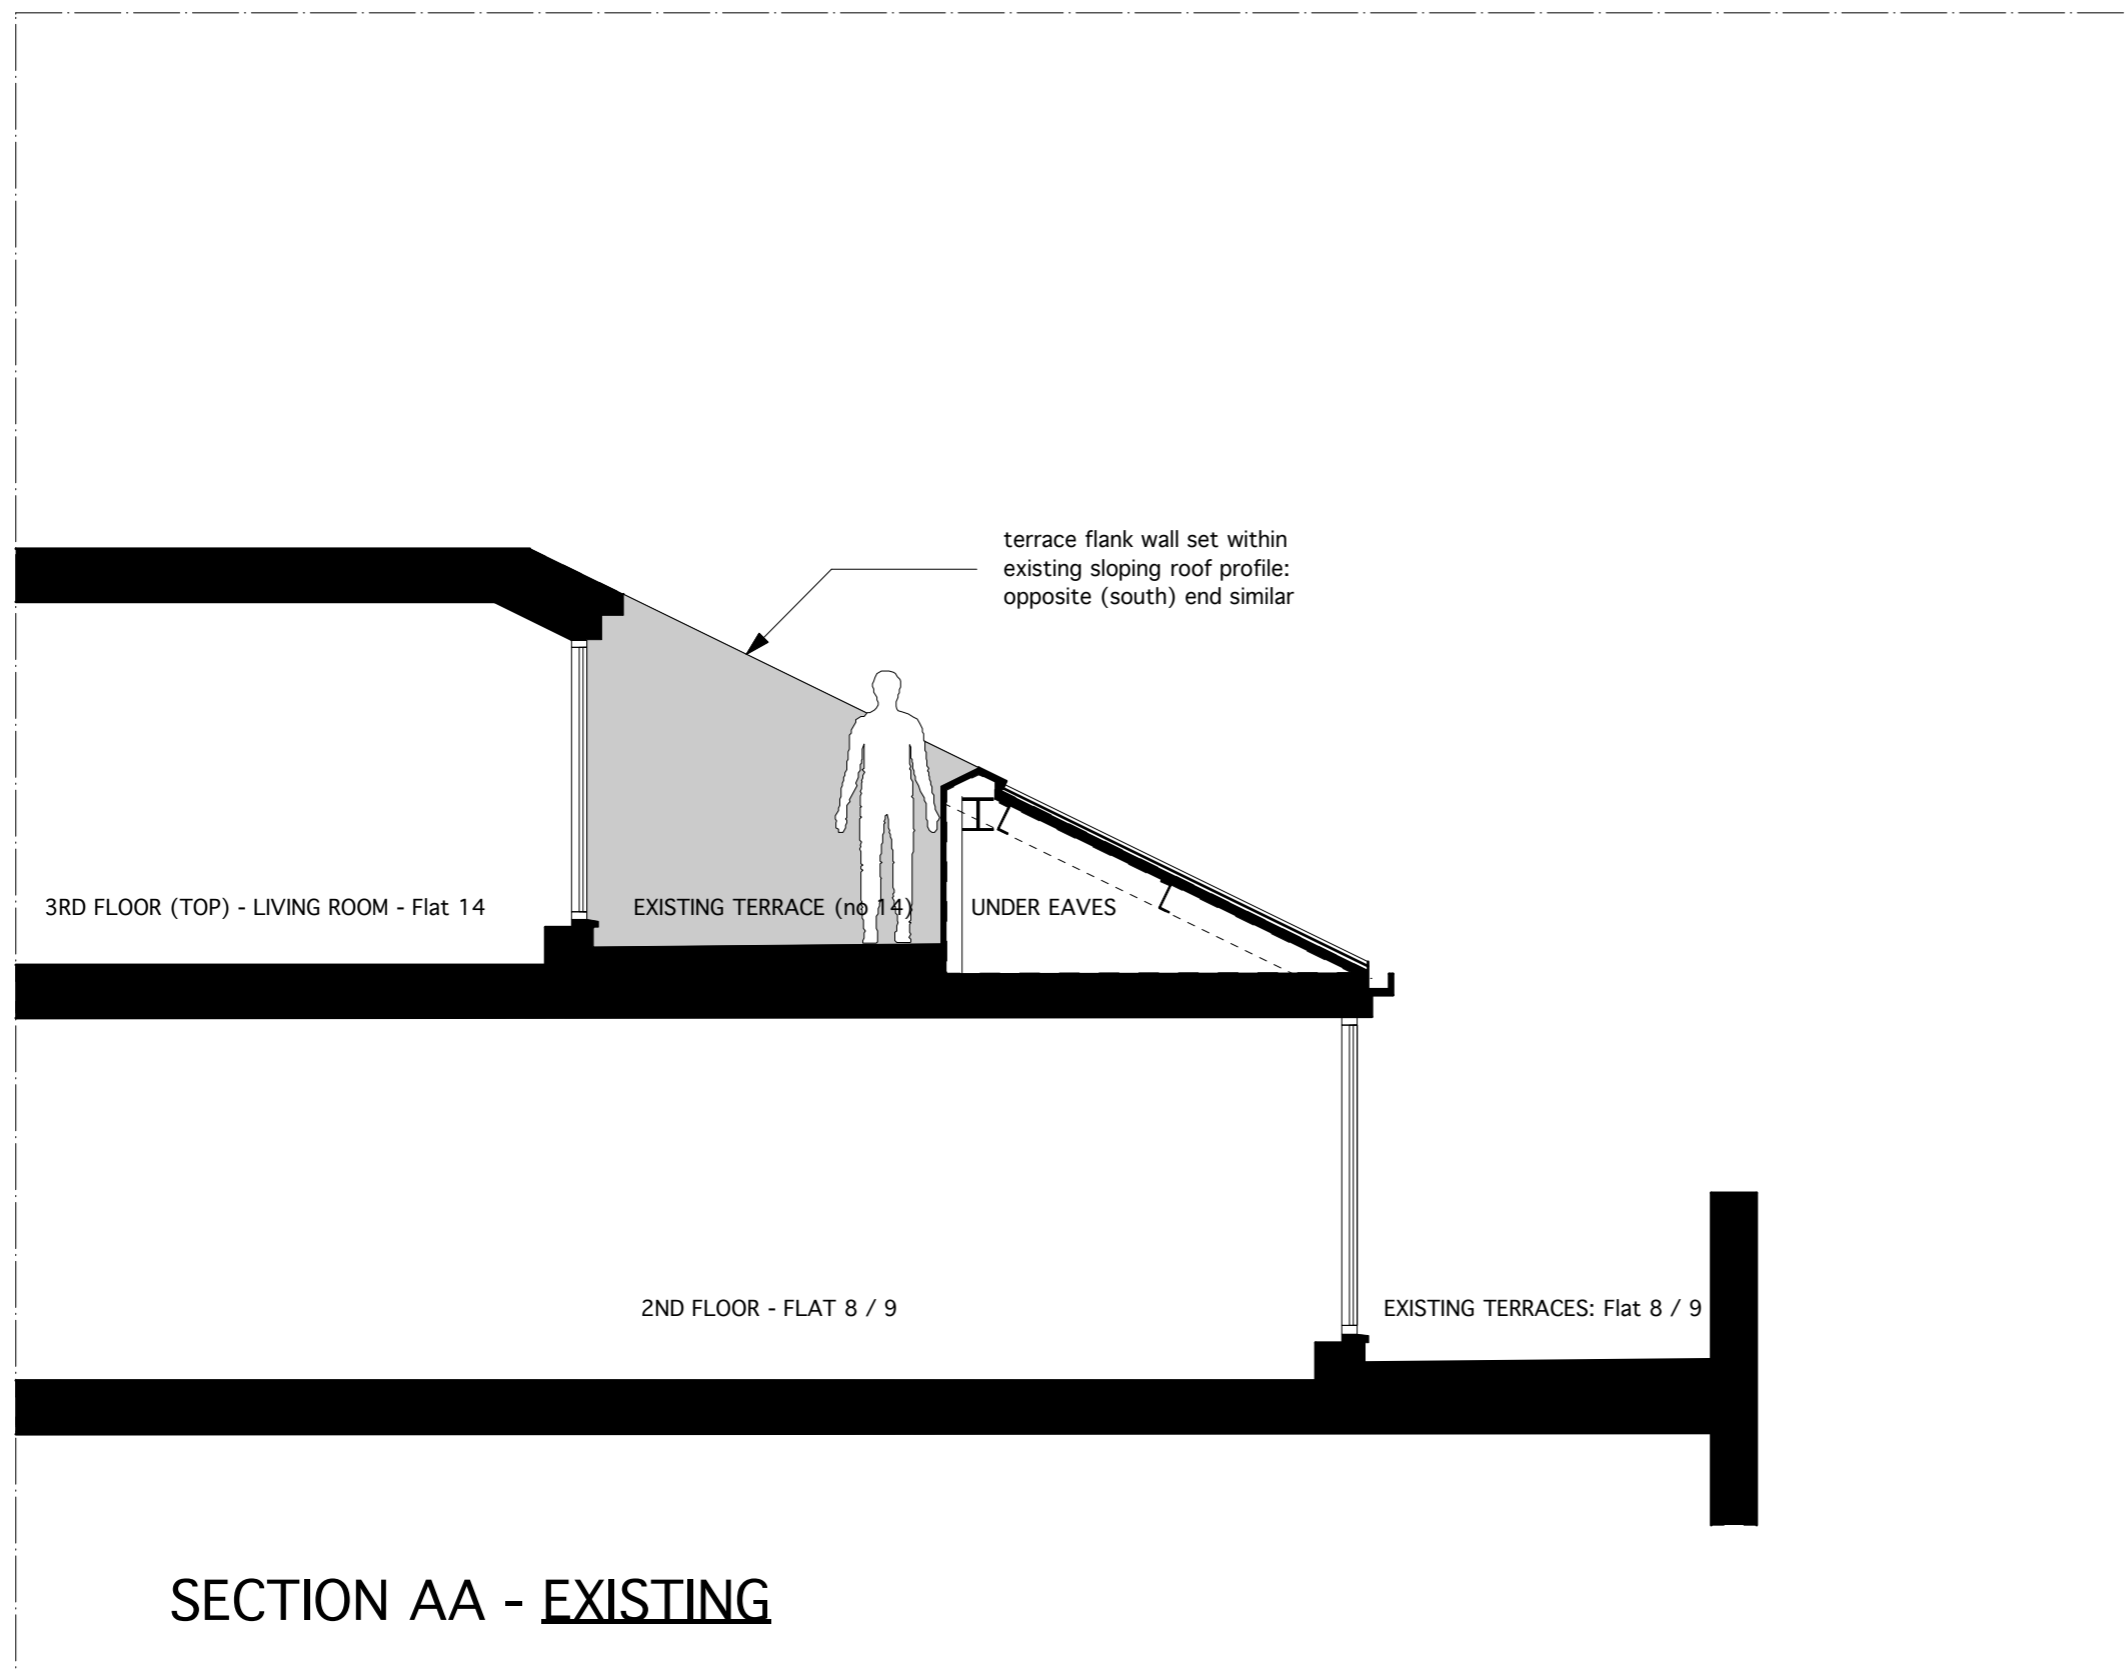

to be read in conjunction with all relevant information
DO NOT SCALE all dimensions to be verified on site
 not for construction
 the detail, dimensional and area information given
 on the drawings/ documents relates to and is
 reliant upon the information available. Due
 allowance should be made for variations required
 during design development at pre-construction and
 construction stages.

revision	date
00	11.04.17 First Issue

wcjw ARCHITECTURE
 + SPATIAL DESIGN

12 Montagu Place Marylebone London W1H 2ET
 T +44(0)7816 790 154 E studio@workshopcjw.co.uk

wcjw - workshopcjwarchitects is the trading name of
 workshopcjwwood ltd
 a Limited Company registered in England No 7685779

project **14 ATLANTIC HOUSE**
128 Albert Street
 London NW1 7NE

for **Nicholas Ayre &**
Nicholas Cresswell

title **SECTION AA**
Existing

scale **1:50@A3**

status **for information only**

drawing no **197-EX-02**

revision **00**

