


notes

SUBJECT TO SURVEY & DETAIL DESIGN

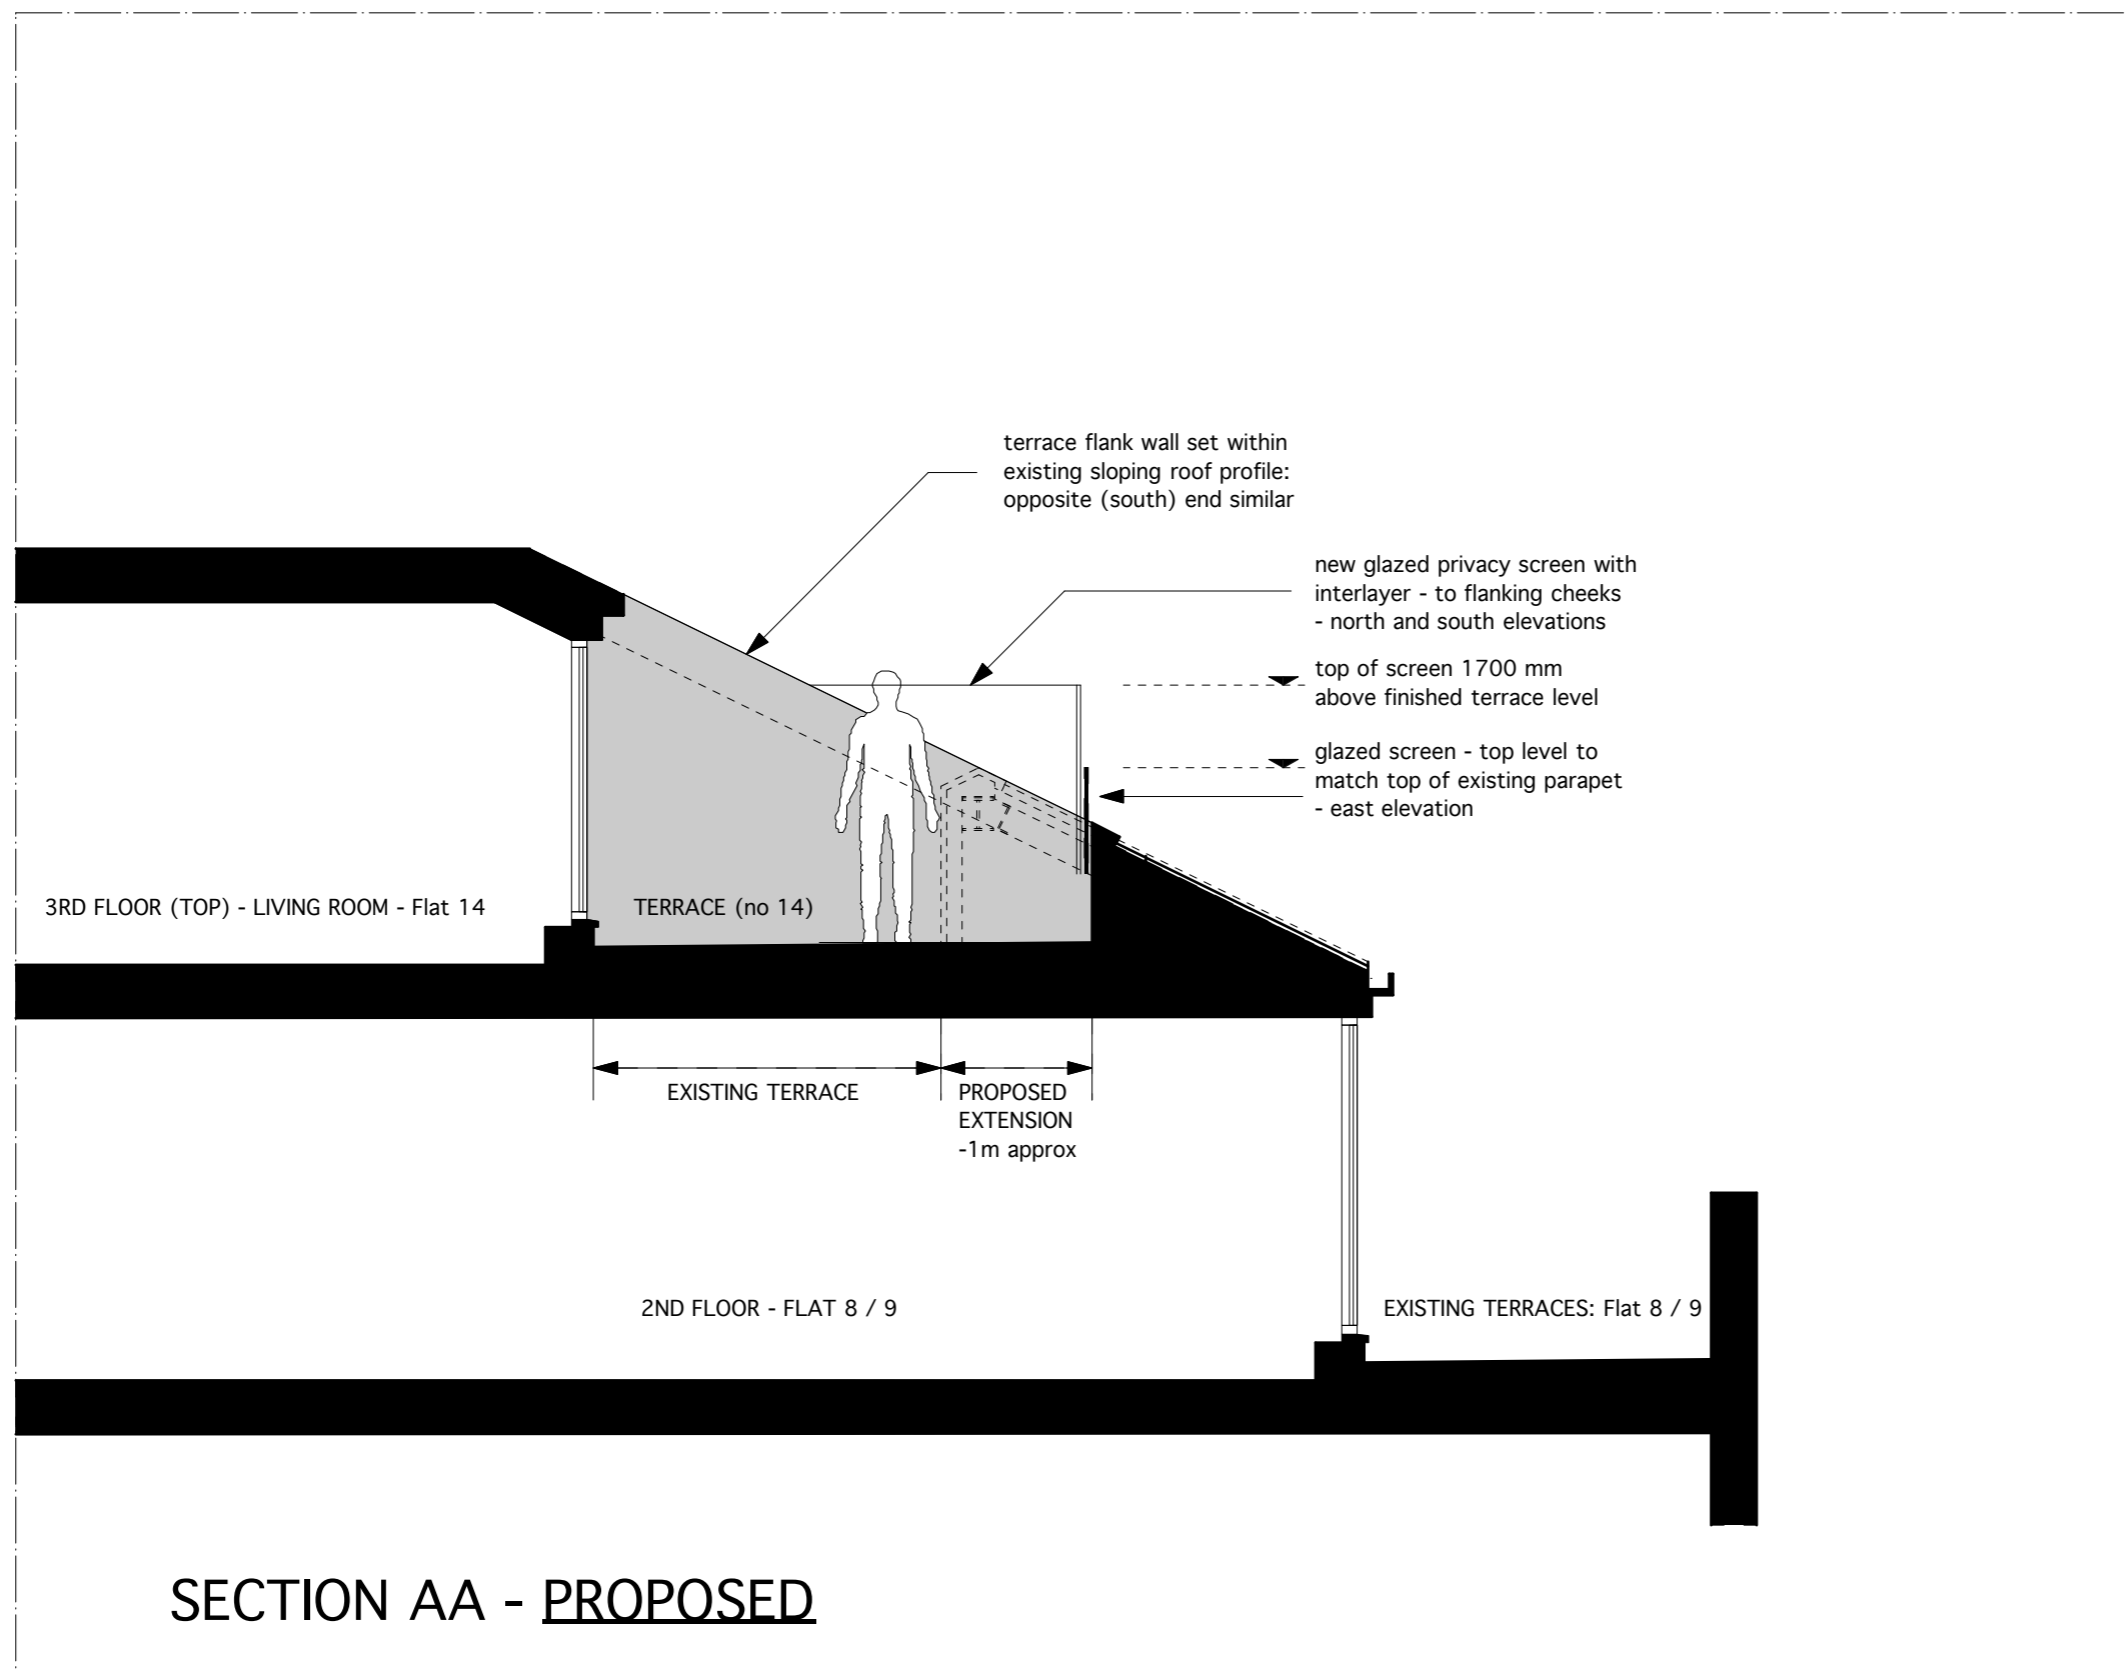

to be read in conjunction with all relevant information  
**DO NOT SCALE** all dimensions to be verified on site  
 not for construction  
 the detail, dimensional and area information given  
 on the drawings/ documents relates to and is  
 reliant upon the information available. Due  
 allowance should be made for variations required  
 during design development at pre-construction and  
 construction stages.

revision	date
00	11.04.17 First Issue

**wcjw** ARCHITECTURE  
 + SPATIAL DESIGN

12 Montagu Place Marylebone London W1H 2ET  
 T +44(0)7816 790 154 E studio@workshopcjw.co.uk

wcjw - workshopcjwarchitects is the trading name of  
 workshopcjw ltd  
 a Limited Company registered in England No 7685779

project **14 ATLANTIC HOUSE**  
**128 Albert Street**  
 London NW1 7NE

for **Nicholas Ayre &**  
**Nicholas Cresswell**

title **SECTION AA**  
**Existing**

scale **1:50@A3**

status **for information only**

drawing no **197-PL-02**

revision **00**

