

Notes

This drawing is copyright Piercy&Company. Do not scale from this drawing. All dimensions and levels to be checked on site by the contractor and such dimensions to be his responsibility.


Report all drawing errors, omissions and discrepancies to the Architect

DISCLAIMER This document may be issued in an editable digital CAD format to enable others to use it as background information to make alterations and/or additions. In that instance the file will be accompanied by a PDF version as a record of the original file. It is for those parties making such alterations and/or additions to ensure that they make use of current background information.

Piercy&Company accepts no liability for either: any such alterations and/or additions to the background information by others; or any other changes made by others to the architectural content of the background information itself.

Application Boundary

24.04.17 Planning Issue Rev Date Description

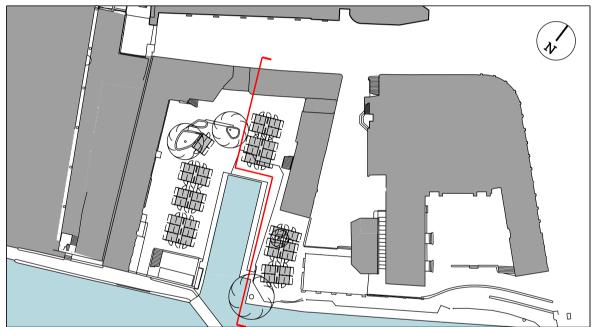

Project Camden West Yard

Client Stanley Sidings LTD

Date 21.10.15

Scale 1:100 at A1 1:200 at A3

Approved

Series

P01

Existing Elevation 02 View Towards Middle Yard Building

Drawn

Checked

Drawing Status PLANNING ISSUE

Discipline 13514

Level A - WY LXX

CAMDEN LOCK

122 Arlington Road London NW1 7HP

info@piercyandco.com www.piercyandco.com

Dwg No

301

Telephone +44 (0)2074249611

