



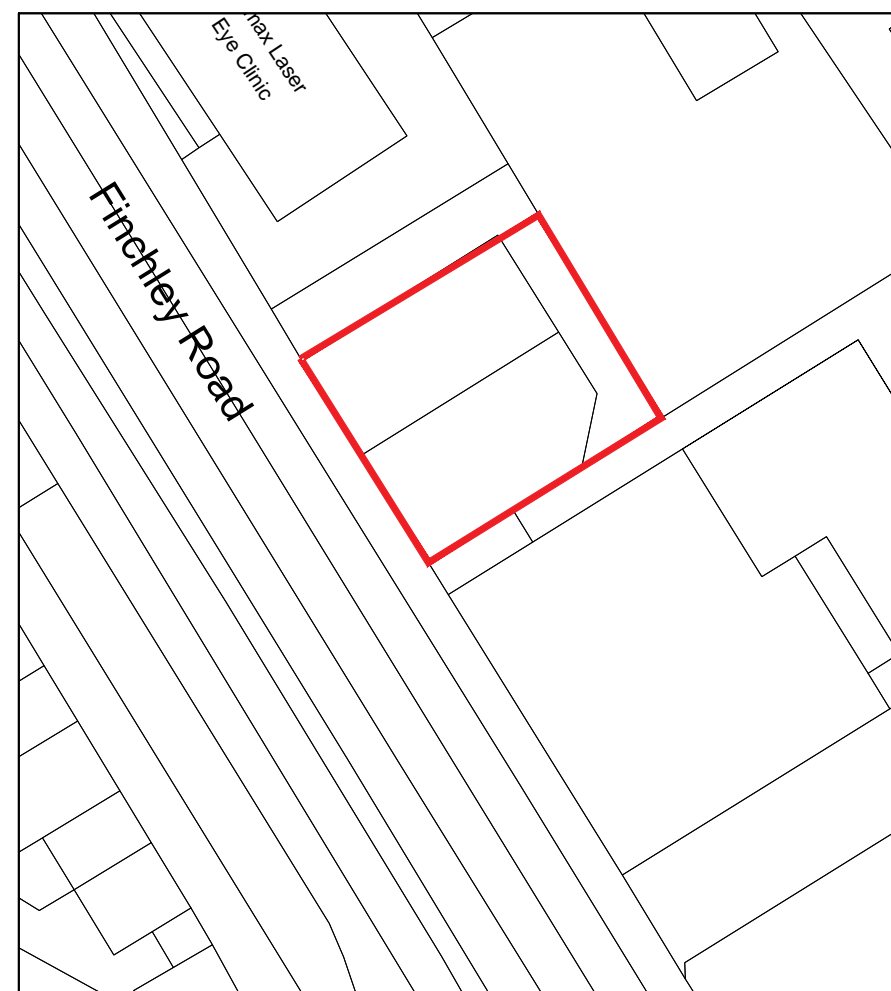

(c) UKMap Copyright. The Geoinformation Group 2014 Licence No. LANDMLON100003121118


### LOCATION PLAN

1:1250

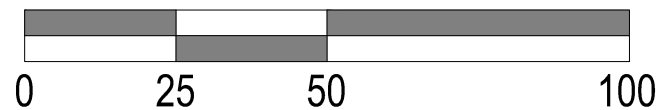

### BLOCK PLAN

1:500

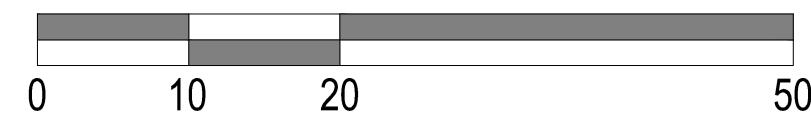

**PLANNING APPROVAL**

(DRAWING MAY BE SCALED FOR PLANNING PURPOSES.)

Client :	Nyman Lisbon Paul
Project :	Regina House, 124 Finchley Road London NW3 5JS

**design solutions (London) Ltd**  
 Architectural & Property Design Services  
 The Studio 7 Station Approach Stoneleigh Epsom KT19 0QZ  
 tel : + 44 (0) 20 8393 8809 mobile : 07970 700773 email : design.solutions@talktalk.net  
 web : designsolutionslondonltd.co.uk

Architecture Design & Planning Building Surveys Planning Appeals Party Wall Matters Building Construction

Title : Location & Block Plan		
Designed by : A.A / S.J.T	Date : March 2017	Scale : AS SHOWN @ A3
Drawing No. <b>0525/S/01</b>	Rev.	Sheet No.