



Ordnance Survey, (c) Crown Copyright 2015. All rights reserved. Licence number 100022432

01 LOCATION PLAN
KAM02_P_001 SCALE 1:1250

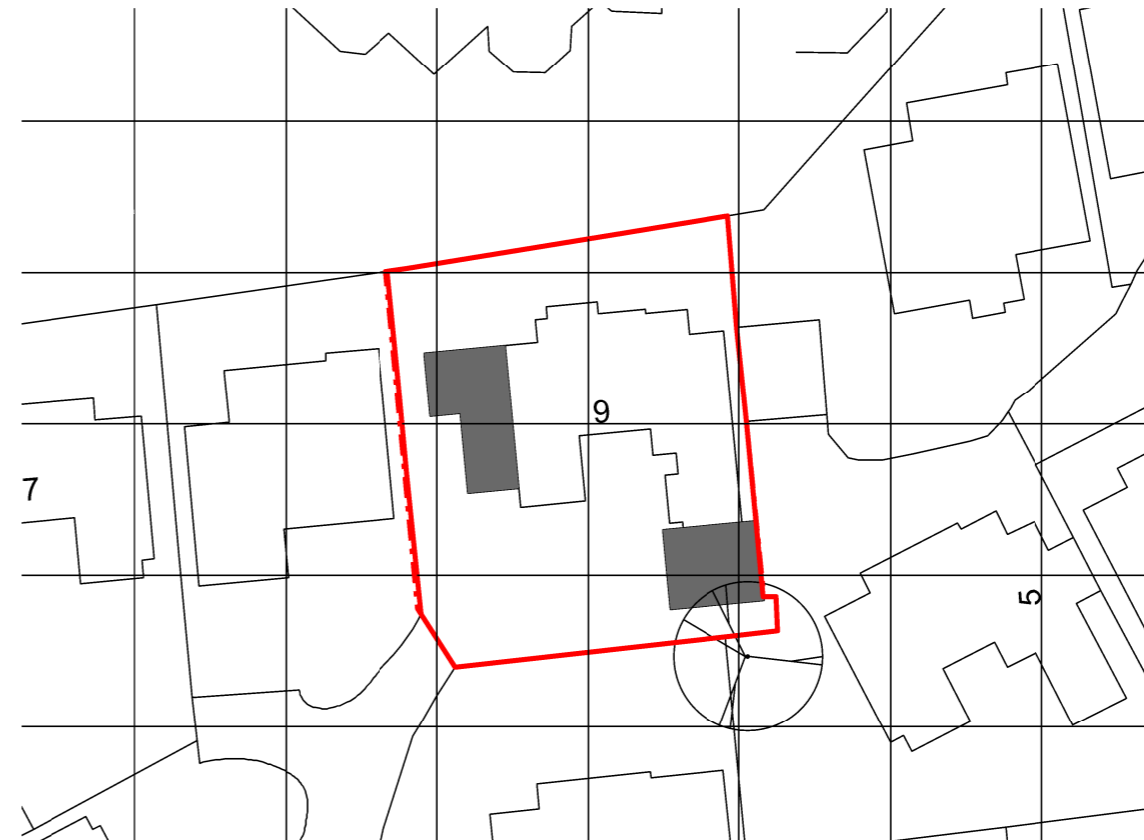

02 BLOCK PLAN
KAM02_P_001 SCALE 1:500

General Notes:
Should any discrepancies be noted, please inform the Architect

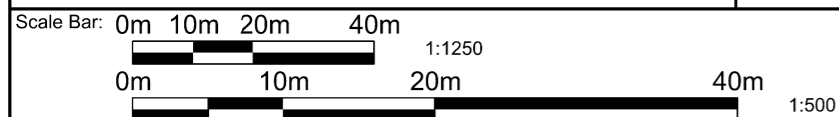

P01 Issued for Information
Rev: Description:

15.10.15 AN VP
Date Drn by: Ckd by:

Client: Mr Kamvari				
Project Name: 9 Grange Gardens				
Drawing Title: LOCATION PLAN / BLOCK PLAN				
Project No: KAM02	Drawing No: P_001	Revision: P01	Scale: 1:1250 @ A3 1:500 @ A3	Date: Jan 2017
Drawn By: AN	Checked By: VP	Status: Planning		