


Notes

Check all dimensions on site. Do not scale from this drawing
Report any discrepancies and omissions to HLM Architects
This Drawing is Copyright ©

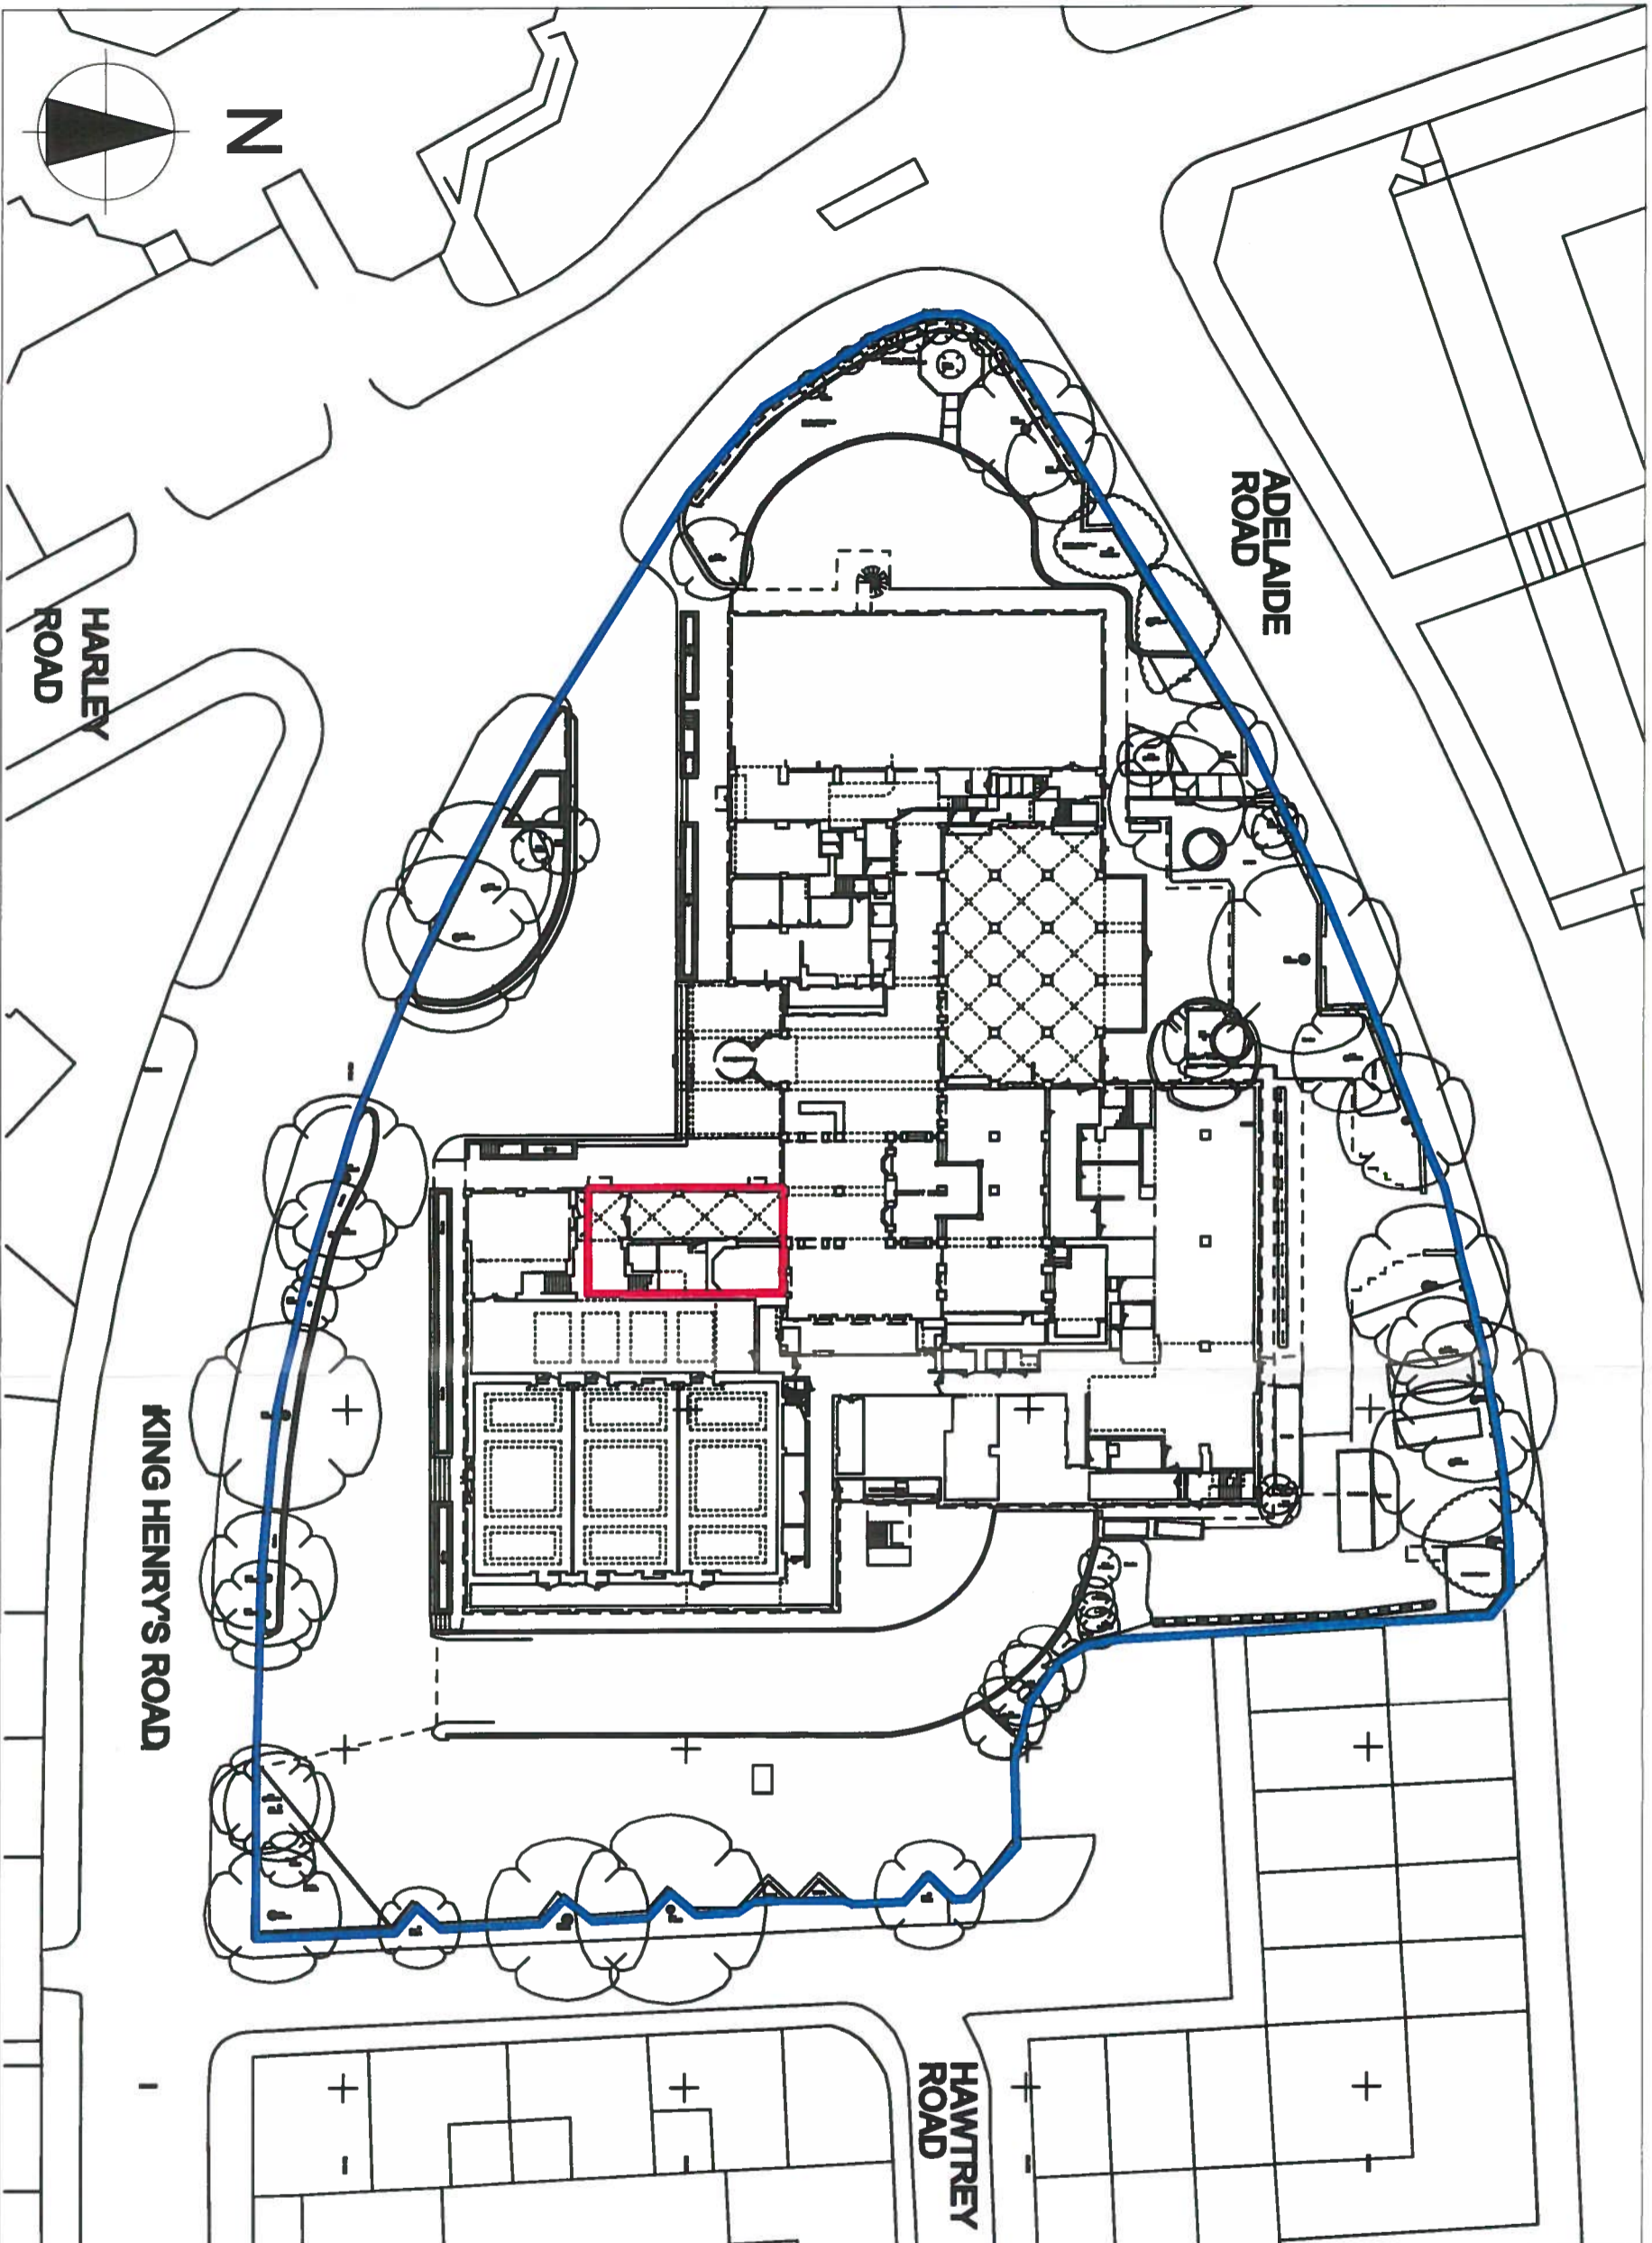

P1 SITE LOCATION PLAN 28/04/17 HLM AT

Rev Description By Date

Revisions

Project
London St. Regents Park
Marriott Hotel Bedrooms -
6th Floor Exec Lounge

Client

Gold Diamond D
Heathrow 2005 LTD

Title

Site Location Plan

Drawing No. Revision

LONRP_FFE_3_A(PA)001 P1

Scale @ A3 Drawn

1.500 HLM

Date Checked

31/03/2017 HLM

HLM

2ND FLOOR,
THE RUSKIN BUILDING,
TUDOR SQUARE,
SHEFFIELD,
S1 2LA

T: +44 (0) 114 263 9600
F: +44 (0) 114 263 9650

LONDON SHEFFIELD GLASGOW BELFAST CARDIFF PLYMOUTH JOHANNESBURG KAU DHAR

1:500

50 M