


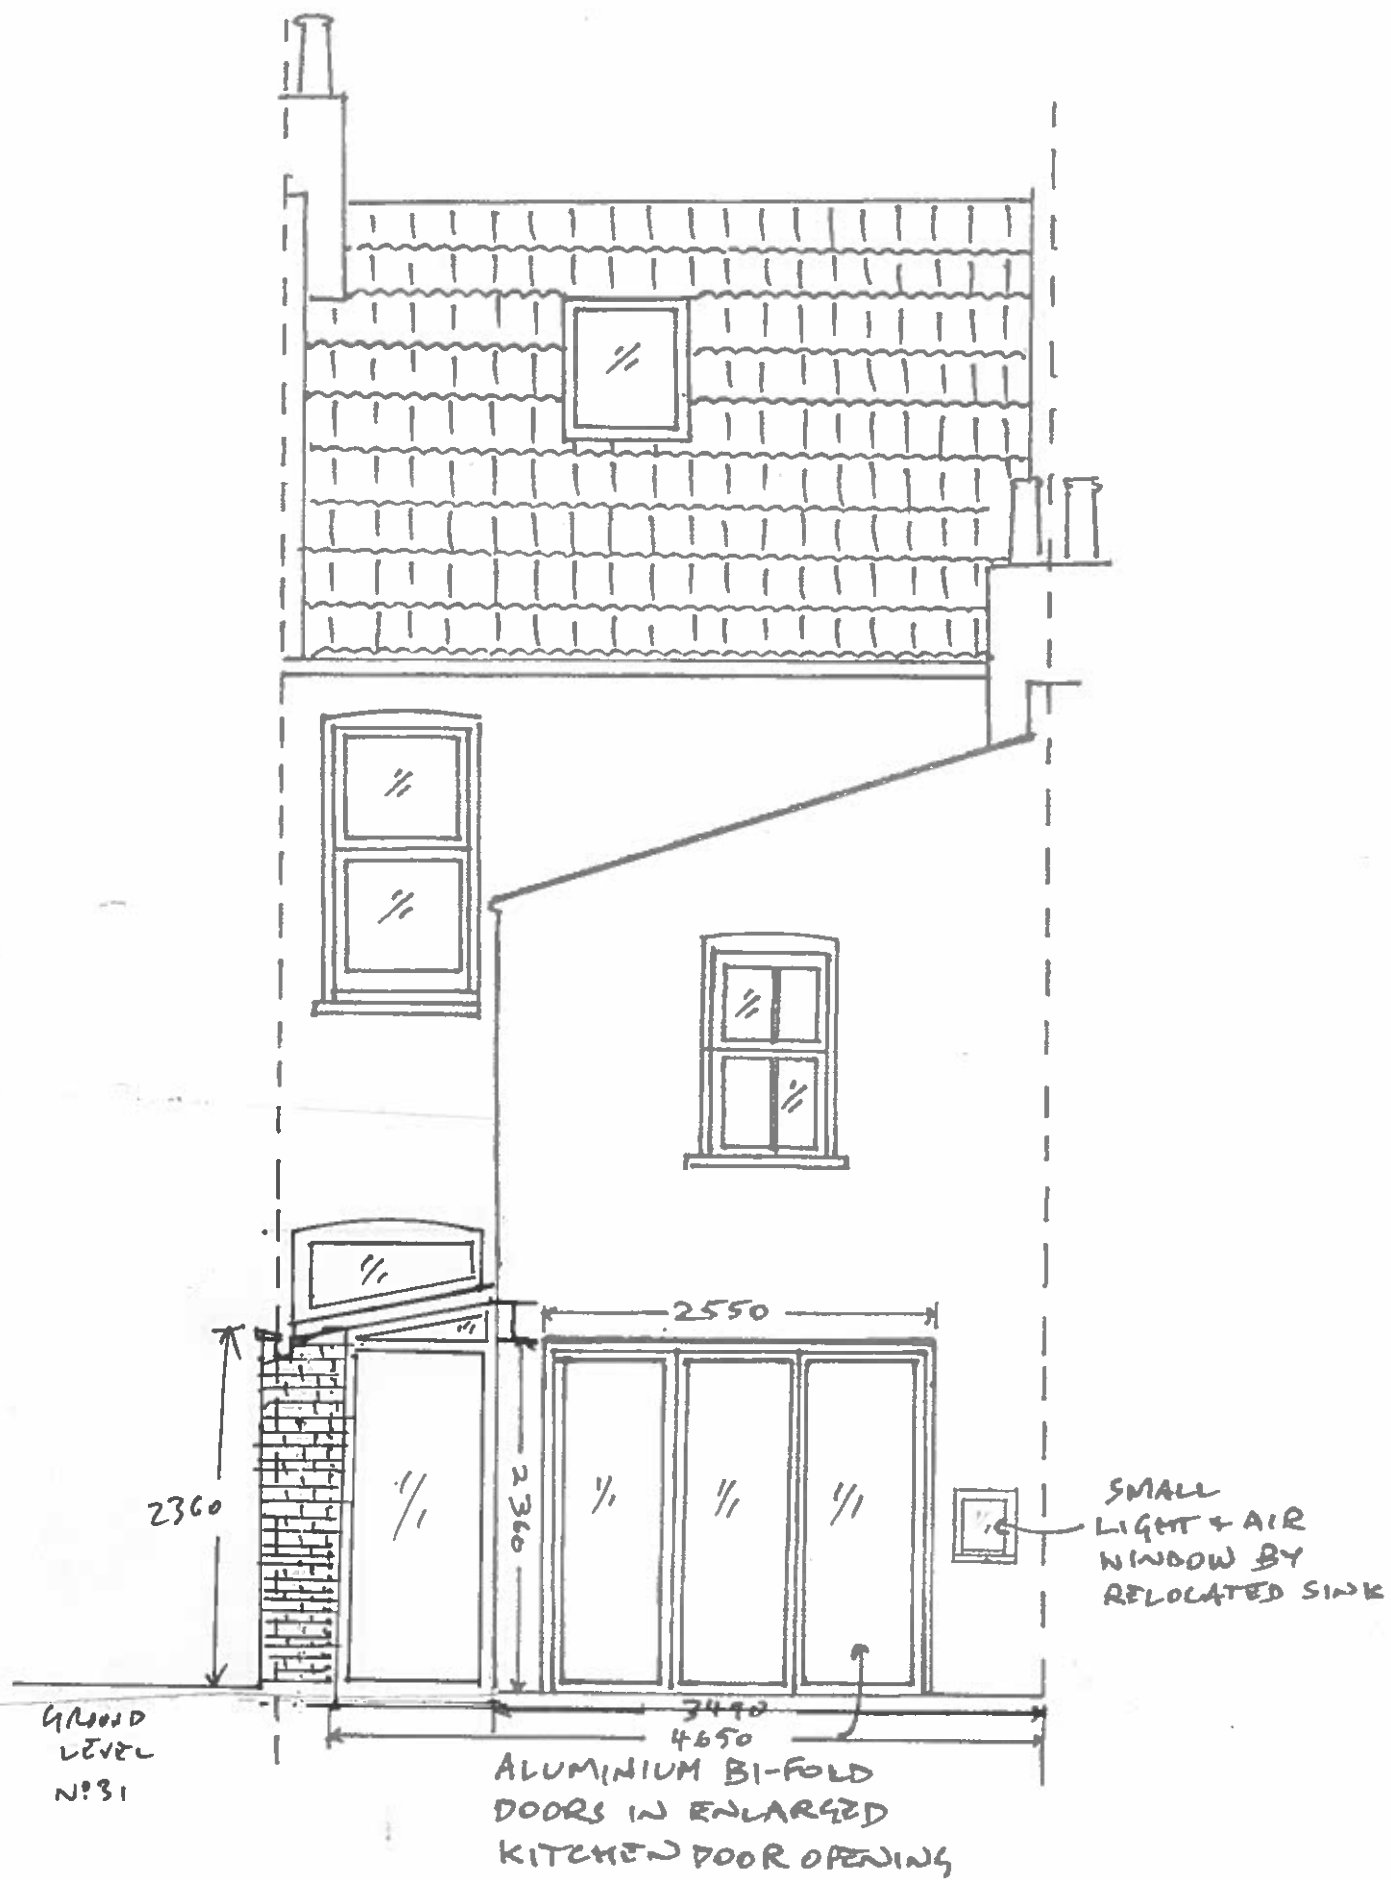

SARAH WOODWARD & PATRICK TOOMEY
SINGLE STOREY SIDE RETURN EXTENSION
29 SOLENT ROAD, LONDON NW6 1TP

SCALE: 1: 50

DATE: 27/4/2017

SIZE: A3

DRAWING: 29 / 17