



**01** Existing Side Elevation  
Scale 1:50 @ A3

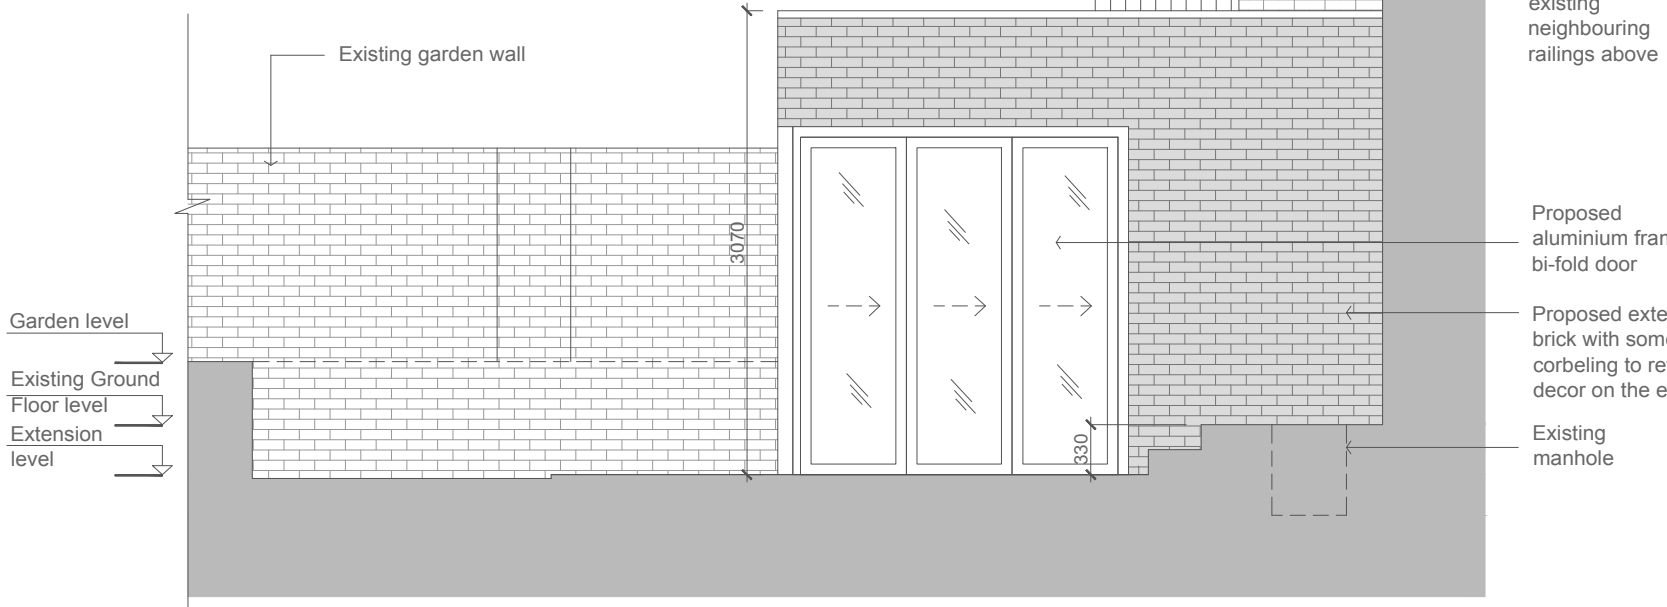


**02** Proposed Side Elevation - B  
Scale 1:50 @ A3

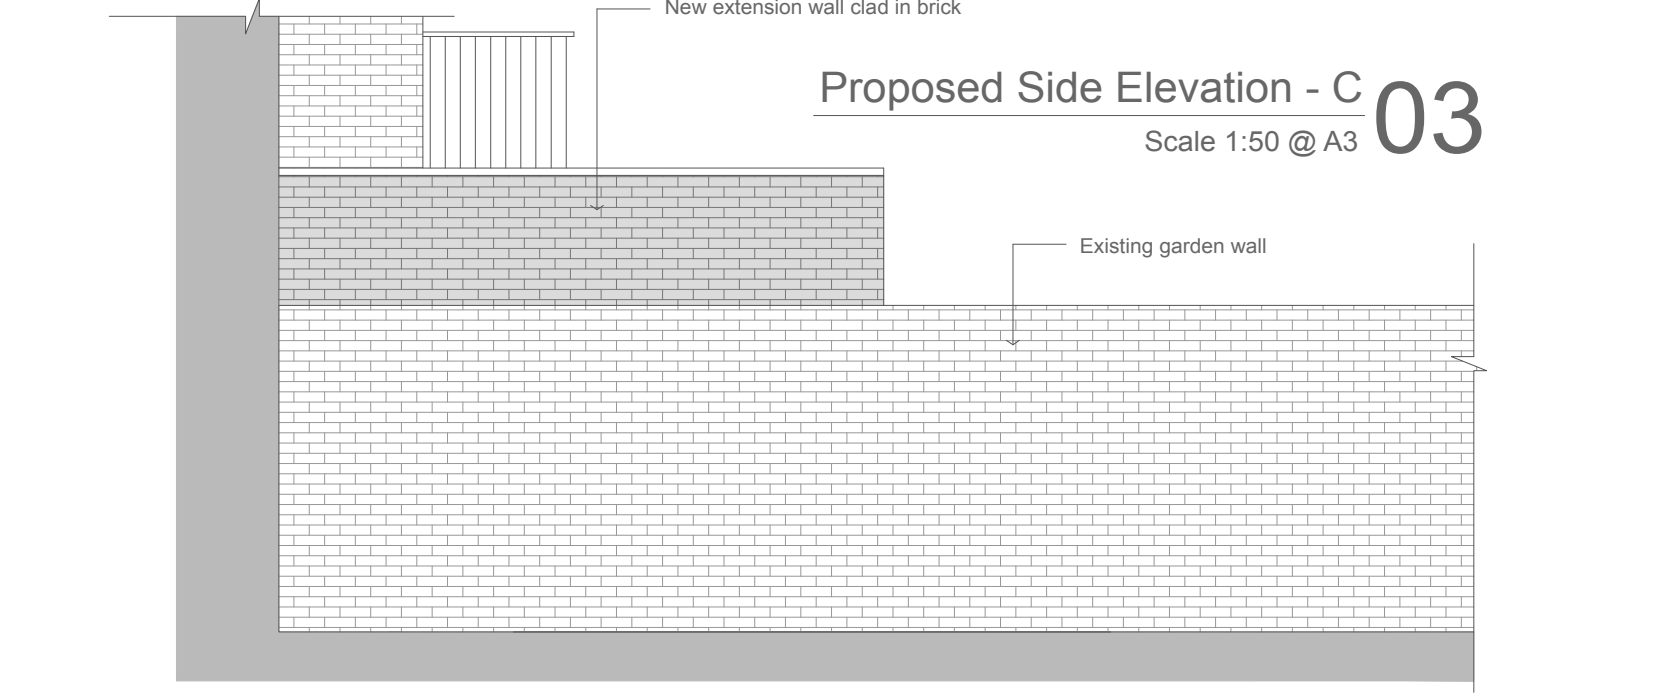

**03** Proposed Side Elevation - C  
Scale 1:50 @ A3



**04** Proposed Short Section - A  
Scale 1:50 @ A3

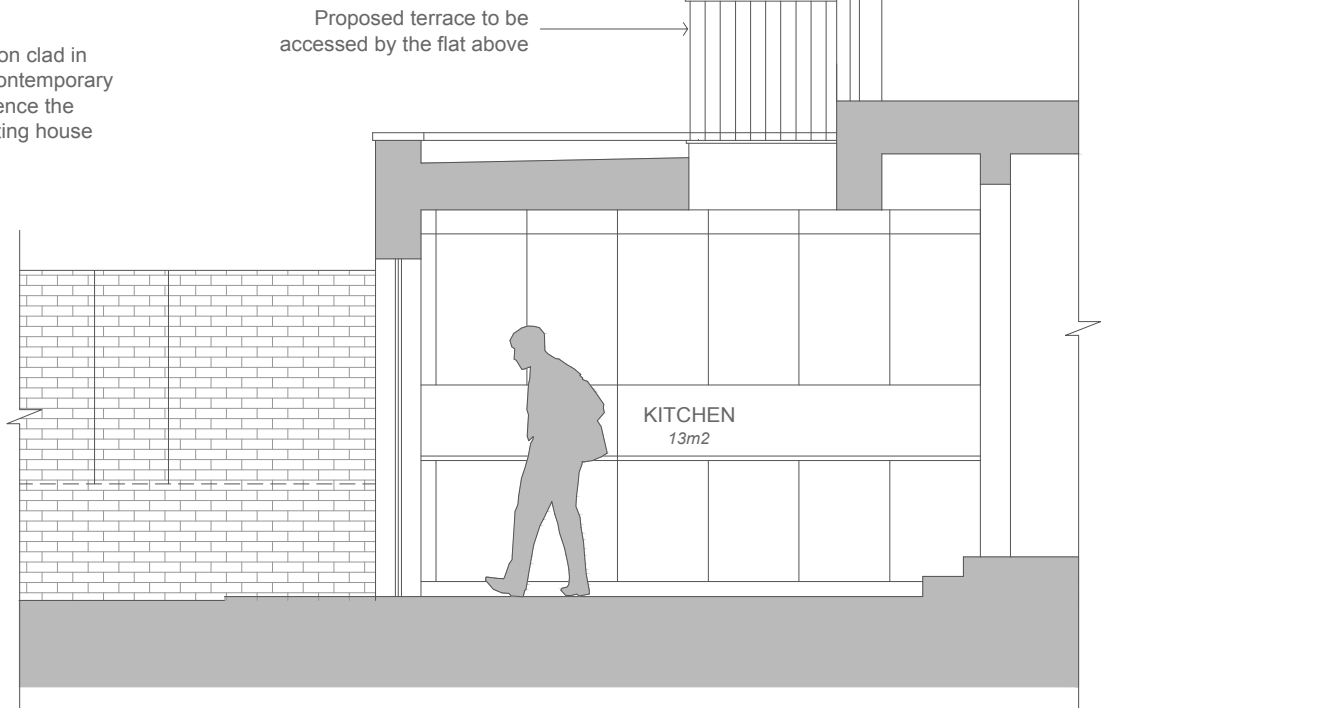

**05** Proposed Long Section - B  
Scale 1:50 @ A3

NB:  
Do not scale from this drawing.  
All dimensions are to be checked on site and any discrepancies noted in writing to the architect.  
All dimensions are in millimetres unless noted otherwise.

Project	Flat Refurb./Extension	Client	Kelly Hammond	Scale	1:50@A3
Address	15A Ospringe Rd NW5	Date	29.04.17	Status	Planning
				Revision	F

DWG-06  
Existing and Proposed Elevations/Sections A/B/C