

Project :

FRIEND AT HAND

4 Herbrand Street, London, WC1N 1HX


NOTE: CONTRACTORS ARE TO CHECK ALL SIZES AND DIMENSIONS BEFORE SETTING OUT ANY SITE OR BEFORE ANY ERECTION.  
 DIMENSIONS TAKEN FROM THE DRAWING UNLESS OTHERWISE SPECIFIED. DIMENSIONS IN BRACKETS ARE APPROXIMATE.

Scale: 1:50 @ A3  
 Drawing Number: 1985-01  
 Rev: B

March 2015




SITE LOCATION PLAN (Scale 1:1250)

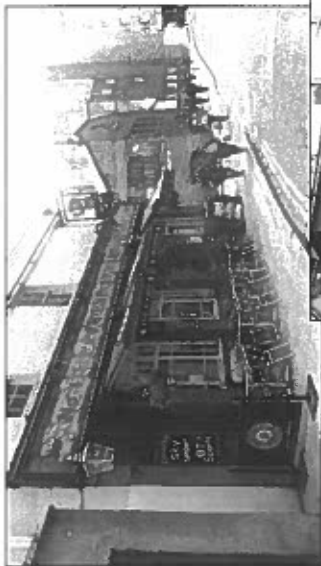


Herbrand Street




Colonnade Street

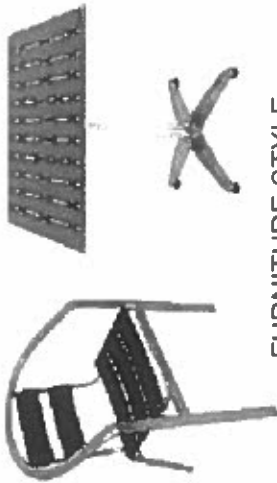

FURNITURE STYLE

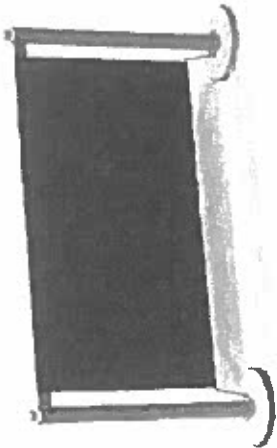

BARRIER STYLE (Colour Black)

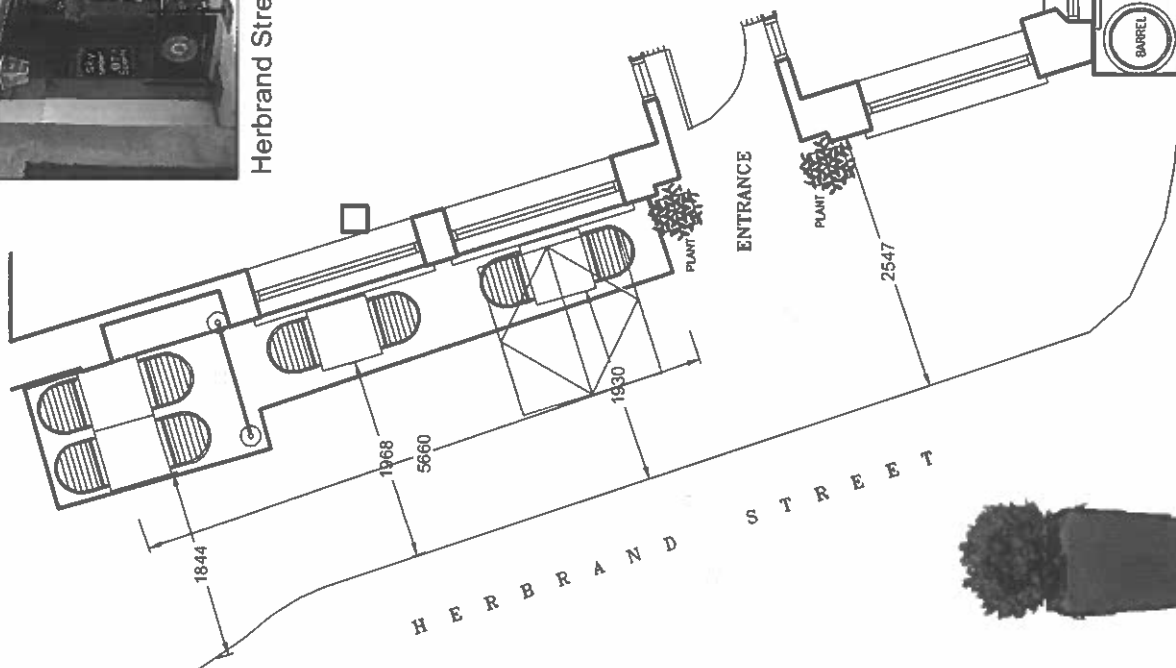

HERBRAND STREET

COLONNADE STREET

PAVEMENT LAYOUT PLAN

PLANTING

UPDATED FINAL PLAN