



DRAWING TO BE READ IN CONJUNCTION WITH SCOPE OF WORKS

CEILING HEIGHT	
BEAM HEIGHT	
WINDOW HEIGHT	
SILL HEIGHT	



THIS DRAWING IS ON RECYCLED PAPER

DATE	28.04.23	BY	Approved Associate Project Mgr
REV		REVISIONS	
SIGN			
CHKD			



The Old Post Office  
33 Station Road,  
Egham, TW20 9LA  
T: 01784 274000

5th Floor,  
Counting House,  
53 Tooley Street,  
London SE1 2ZN  
T: 020 7089 6000

info@area4.co.uk  
www.area4.co.uk

DRAWING STATUS  
INFORMATION ONLY


CLIENT  
ISS  
Royal College of General Practitioners

PROJECT  
First Floor  
30 Euston Square  
London  
NW1 2FB


TITLE  
Proposed Meeting Room -  
Ireland Suite

DATE	25.10.16	DRAWN	PM	CHECKED
SCALE	1:20 @ A0			


PROJECT NO	5850-14	BLDG	RC	FLOOR	01	DETAIL	GA	REV	A
------------	---------	------	----	-------	----	--------	----	-----	---

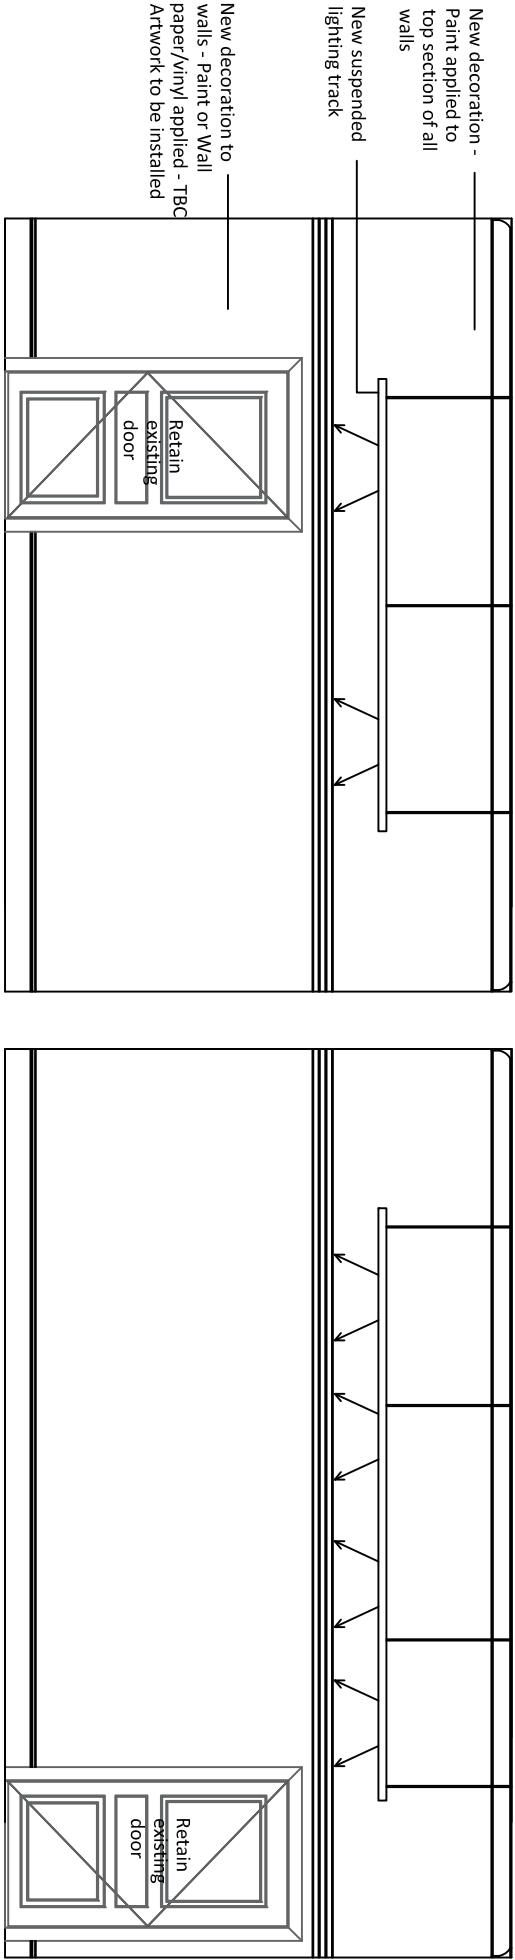


Elevation 01

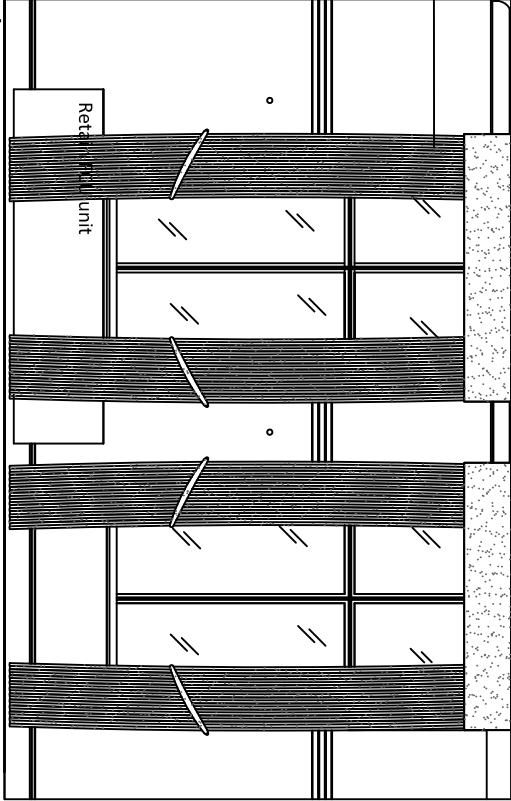


Elevation 03

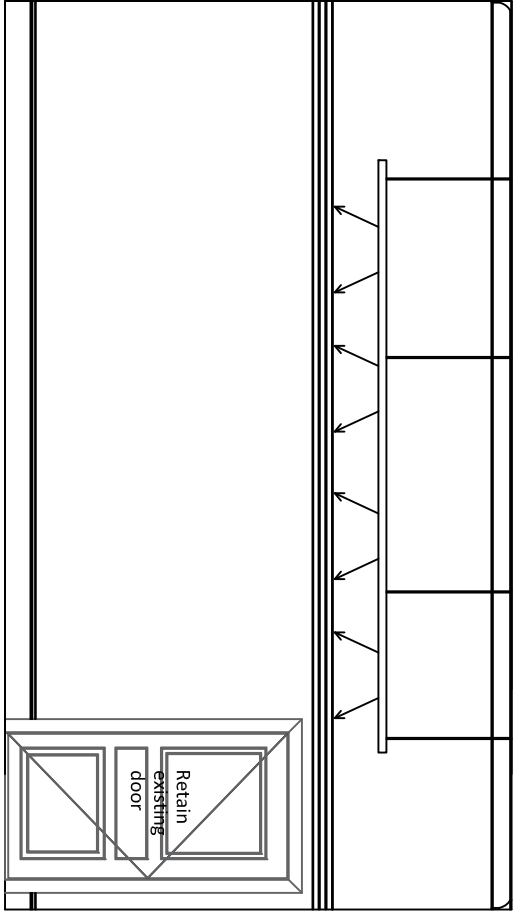

Elevation 02

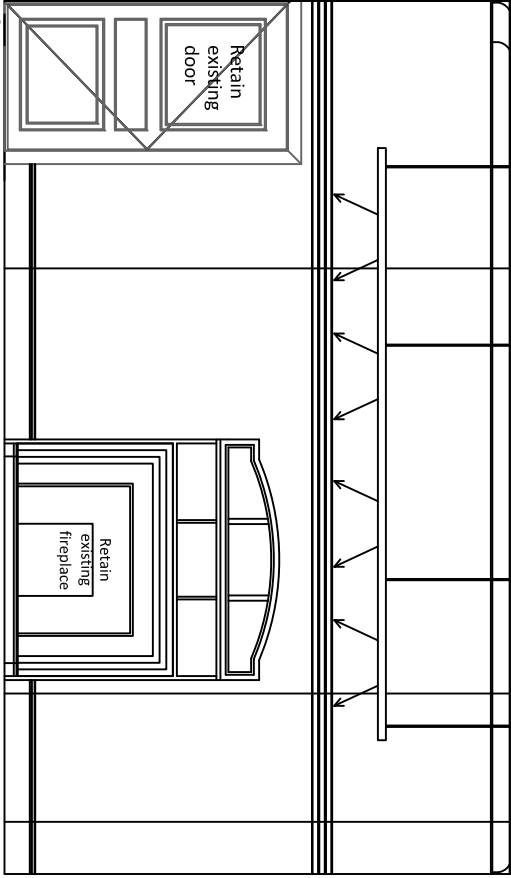

Elevation 04

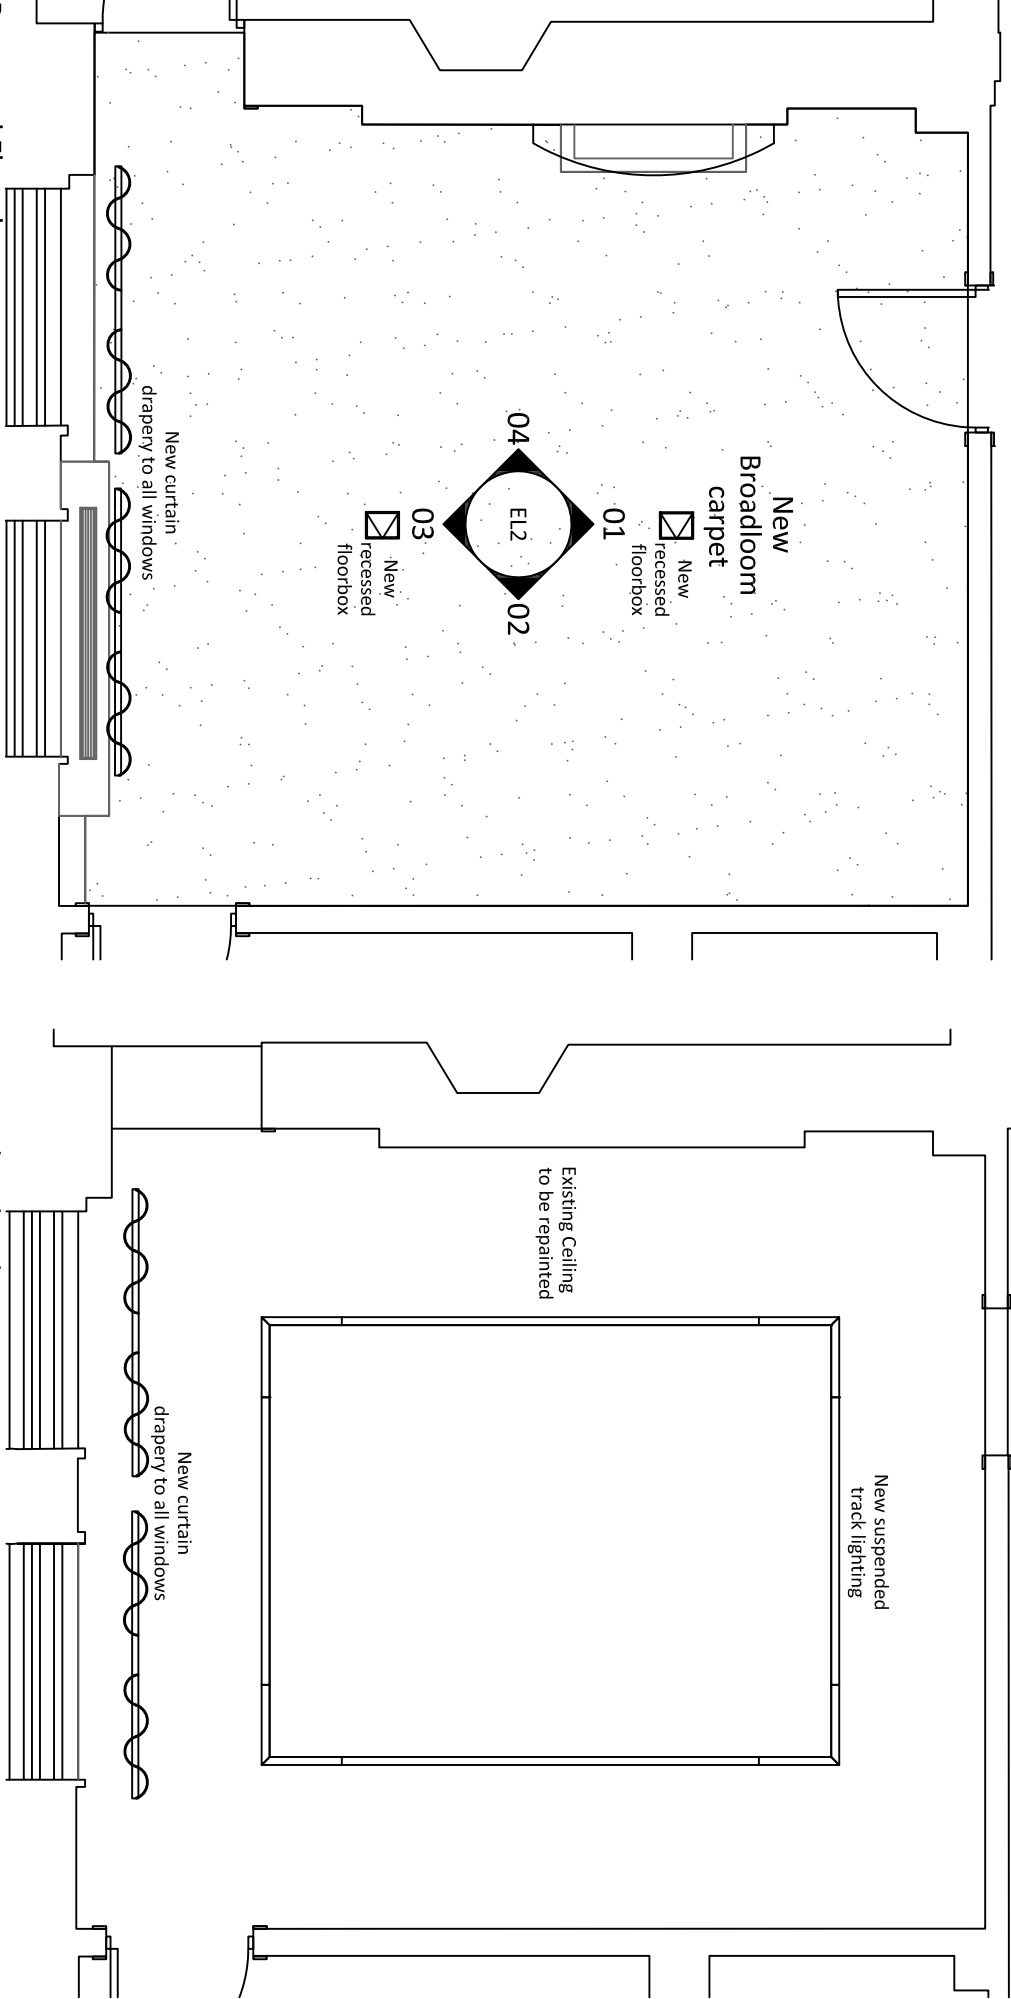

Location Plan P1035937