




CEILING HEIGHT	
BEAM HEIGHT	
WINDOW HEIGHT	
SILL HEIGHT	

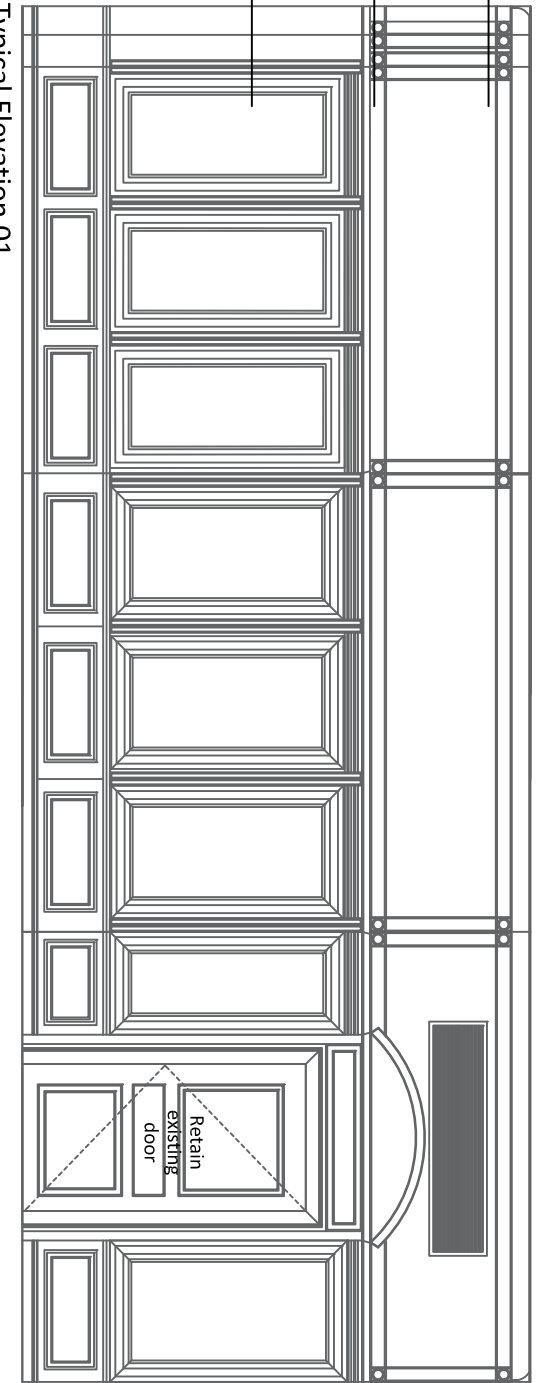

Typical Elevation 01

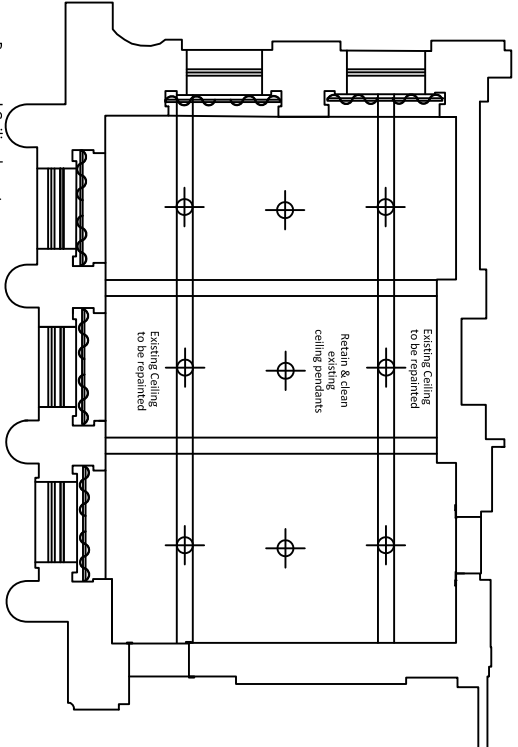

Proposed Ceiling layout

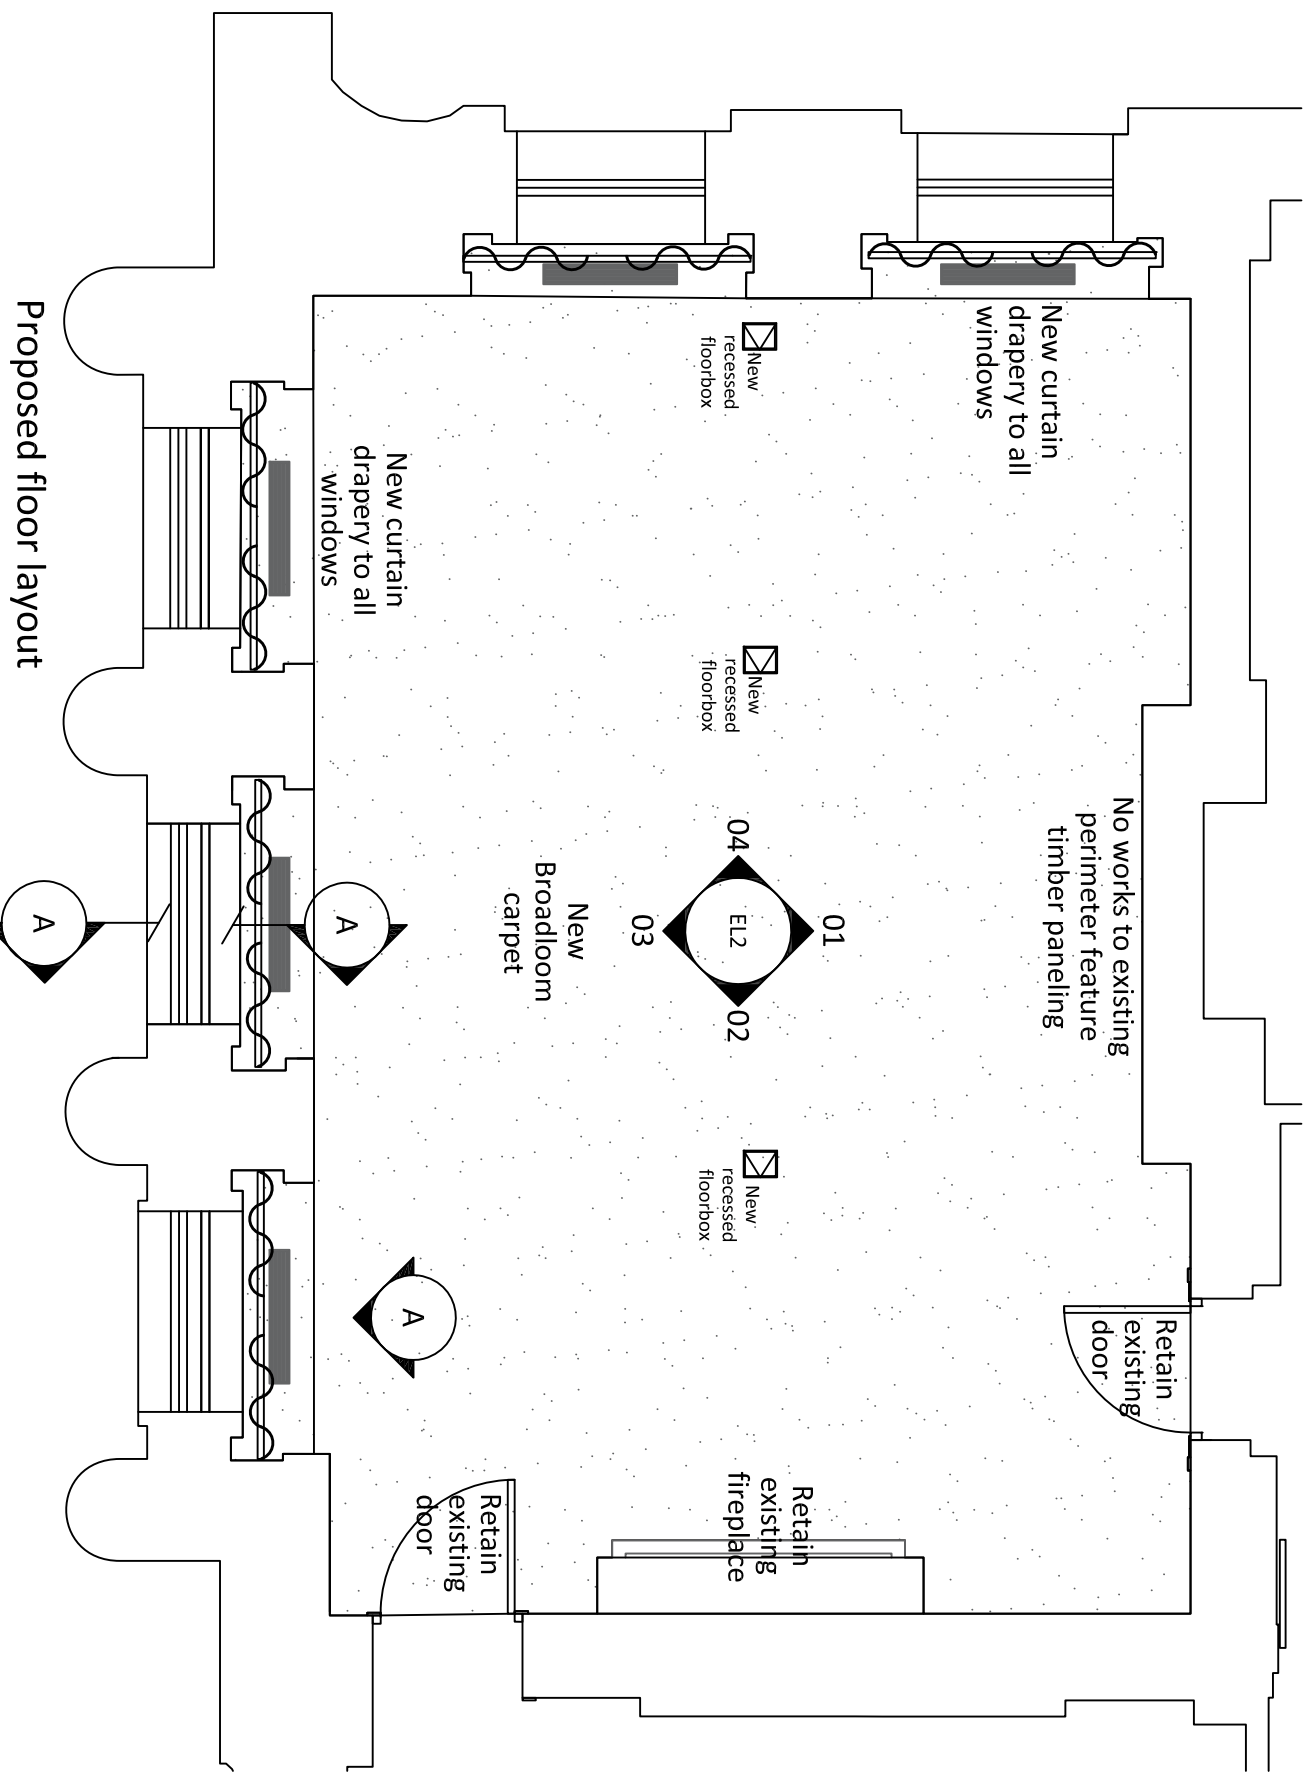

Proposed floor layout



Location Plan P1035937

DATE	REV	REVISIONS	SIGN	CHKD
28.04.17	2	Revised proposed floor plan		

area
Fourfront Group

The Old Post Office
33 Station Road,
Egham, TW20 9LA
Surrey, TW20 9LA
T. 01784 374000

5th floor,
Counting House,
53 Tooley Street,
London SE1 2ZN
T. 020 7089 6000

info@areasq.co.uk
www.areasq.co.uk

DRAWING STATUS
INFORMATION ONLY

CLIENT	ISS Royal College of General Practitioners
PROJECT	First Floor 30 Euston Square London NW1 2FB
TITLE	Proposed Meeting Room - Princes Gate Suite
SCALE	1:50, 1:20 @ A0
DATE	25.10.16
PROJECT NO	5850
RDG:	RC
TRK:	01
DET:	GA
REV:	A