



SECTION A-A
SCALE 1:50@A3

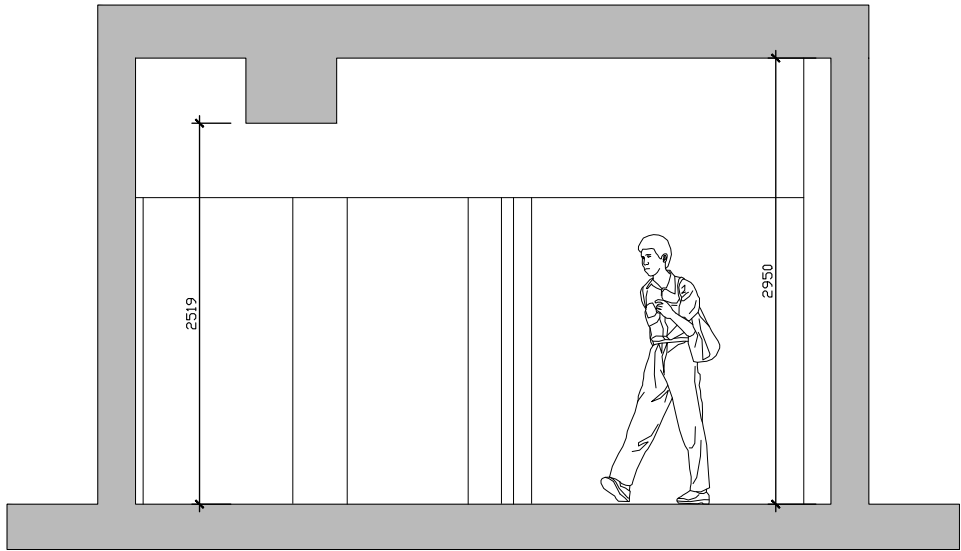

SECTION B-B
SCALE 1:50@A3

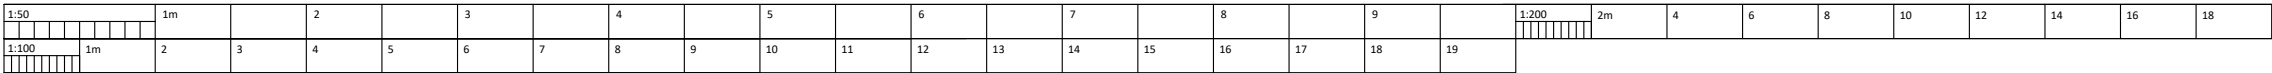

Rev.	Date/Initial	Details
PROJECT TITLE		
Rosella, 103 Highgate Rd Kentish Town, NWS 1TR		
DRAWING TITLE		
Existing Sections		
DRAWING No.	P101	REVISION A
DATE	04/17	STATUS
JOB No.	5048	SCALE 1:50 @A3
DRAWN	GG	CHECKED AJB

CHELSEA
CONSULTANTS
18 CHELSEA MANOR STREET
LONDON SW3 3UH
TEL: 0207 332 5610
Email: info@chelseaconsultants.com
www.chelseaconsultants.com

NOTES:
Do not scale this drawing.
Chelsea Consultants to be informed of all discrepancies in dimensions.
Contractors to check all dimensions on site.
This drawing and its content remains the copyright of Chelsea
Consultants and shall not be copied in any format without written consent.
Chelsea Consultants is a trading name of A J Browne Private Office Ltd.