




BACK ELEVATION
SCALE 1:50@A3

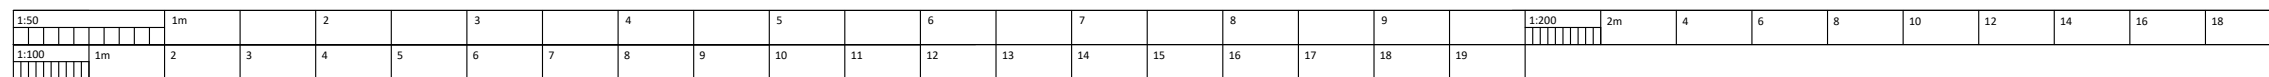

Rev.	Date/Initial	Details
PROJECT TITLE Rosella, 103 Highgate Rd Kentish Town, NW5 1TR		
DRAWING TITLE Proposed Elevations		
DRAWING No. P107	REVISION A	
DATE 04/17	STATUS A	
JOB No. 5048	SCALE 1:50@A3	
DRAWN GG	CHECKED AJB	

CHELSEA
CONSULTANTS
18 CHELSEA MANOR STREET
LONDON SW3 3UH
TEL: 0207 352 5610
Email: info@chelseaconsultants.com
www.chelseaconsultants.com

NOTES:
Do not scale this drawing.
Chelsea Consultants to be informed of all discrepancies in dimensions.
Contractors to check all dimensions on site.
This drawing and its content remains the copyright of Chelsea Consultants and shall not be copied in any format without written consent.
Chelsea Consultants is a trading name of A J Browne Private Office Ltd.