




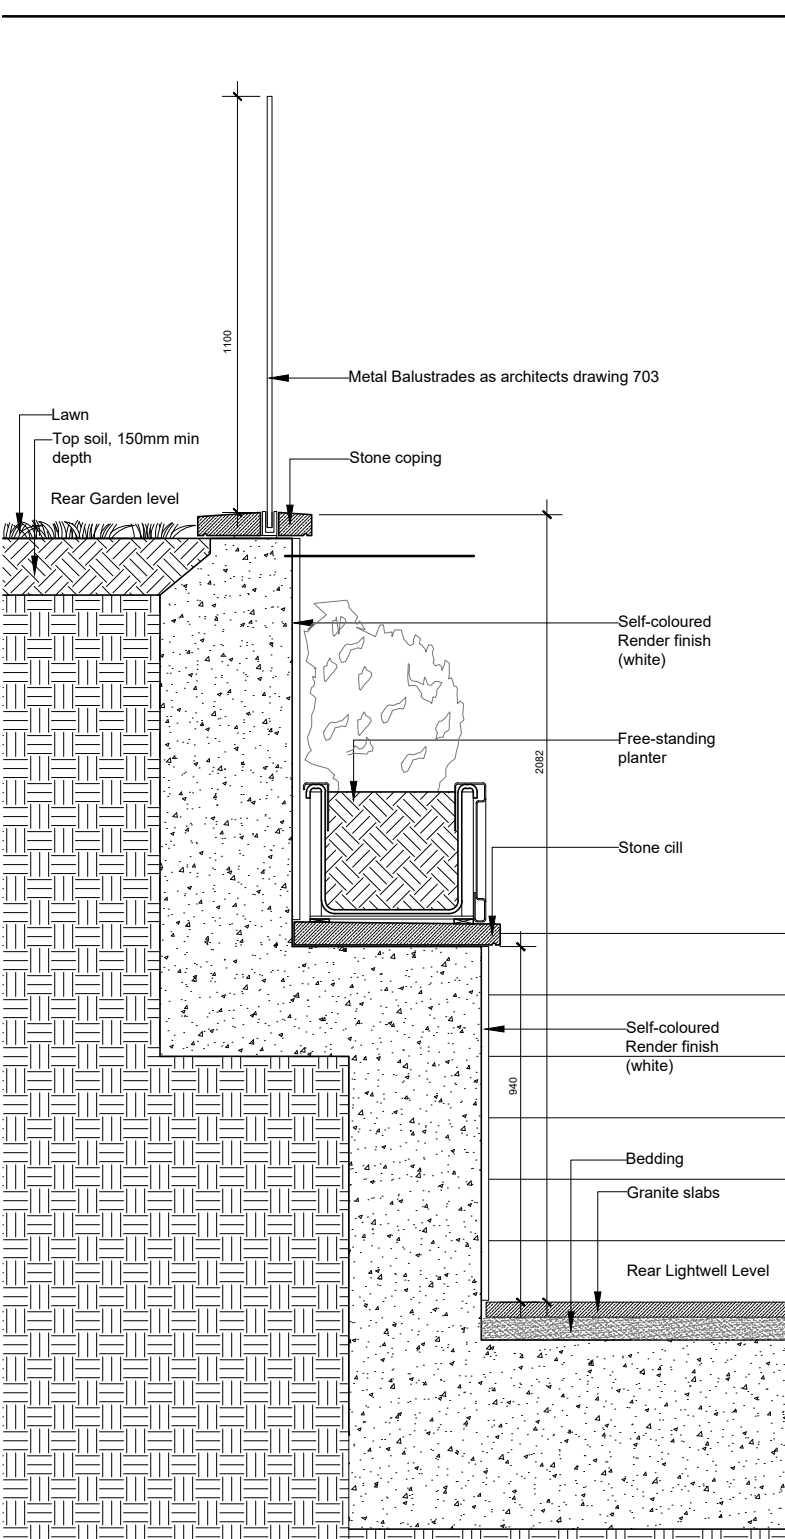


1 Detail 1: Retaining wall to rear garden level
1:20 @ A3

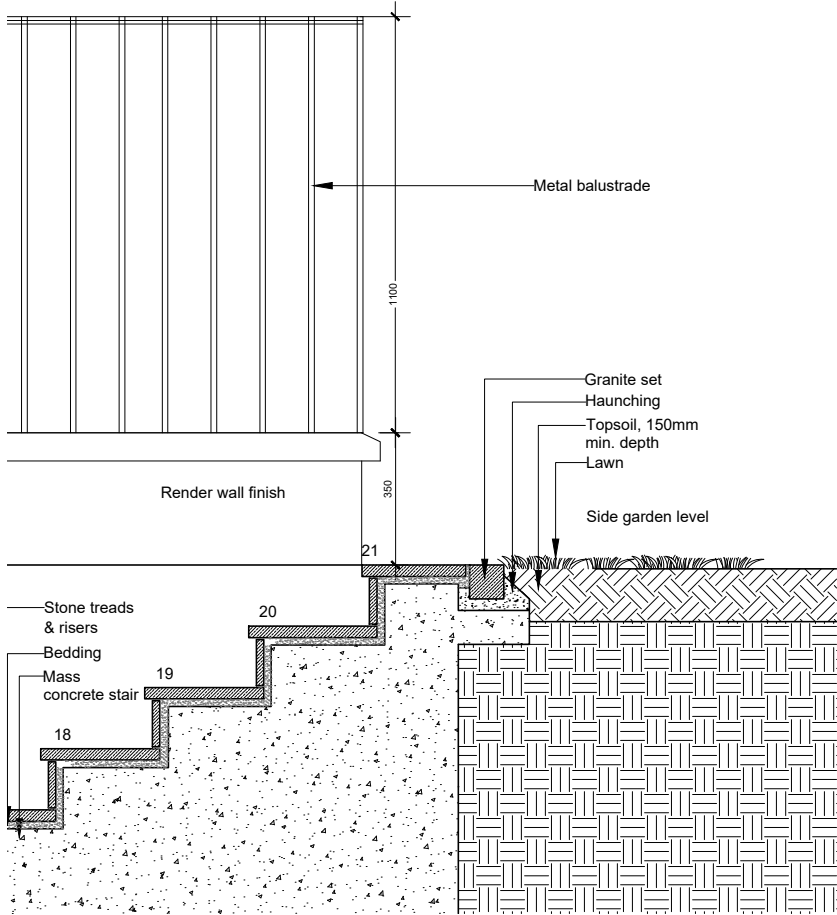


2 Detail 2: External stairs to side garden level
1:20 @ A3

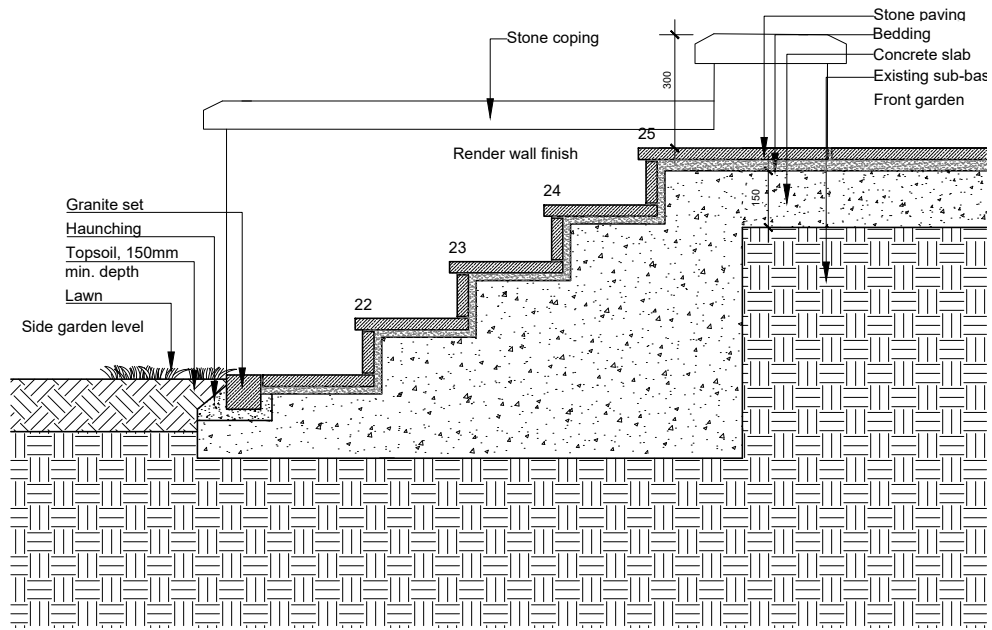

3 Detail 3: External stairs to front garden level
1:20 @ A3

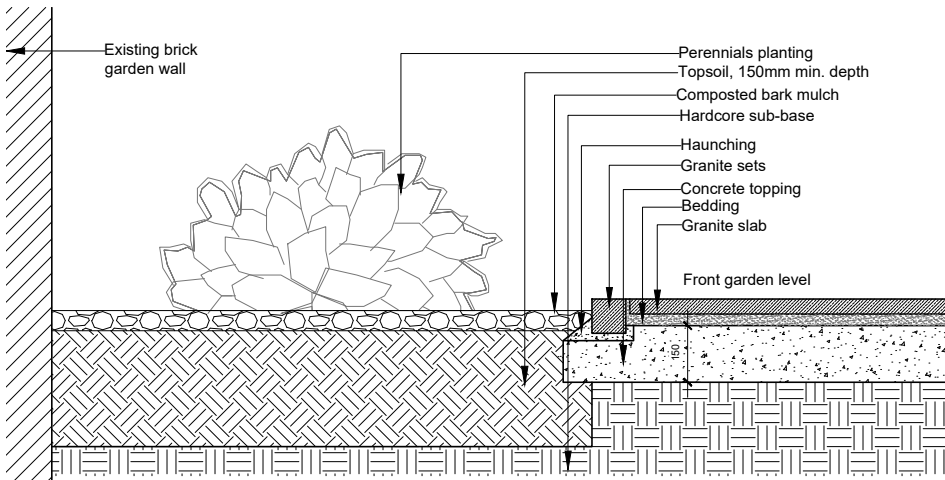

4 Detail 4: Border planting at front garden level
1:20 @ A3

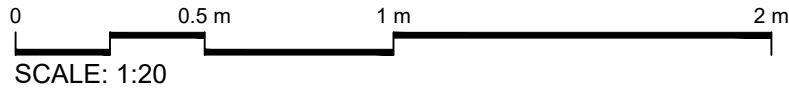

rev	description	by	check	date
P01	Preliminary issue	AC	MH	08.07.2016
P02	Depth of planter increased on Detail 2 to accommodate planting	MH		14.07.2016
P03	General Update.	MH		17.07.2016
P04	Issued For Planning	MH		19.07.2016
P05	Note amended	ELK		17/01/2017
P06	Aligned to Architects Proposals	ELK		20/02/2017

Notes

Harrison Varma take no responsibility for dimensions obtained by scaling from this drawing. Check all dimensions on site before fabrication. If no dimension is shown the recipient must ascertain the dimension specifically from the Architect or by site measurement and may not rely on the drawing. Supply of the drawing in digital form is solely for convenience and no reliance may be placed on any data in digital form. All data must be checked against hard copy. This drawing is issued for design intent only and should not be used for construction unless stated. Discrepancies or omissions are to be brought to the attention of the design team. This drawing shall not be reproduced in whole or part without prior expressed permission of Harrison Varma.

**HARRISON
VARMA**

Harrison Varma House, 98 Great North Road,
East Finchley, London, N2 0NL
Tel: +44 (0)20 8883 6600
Fax: +44 (0)20 8444 6300
Email: info@harrisonvarma.co.uk
www.harrisonvarma.co.uk

project name
11 Prince Albert Road

drawing title
Typical Soft Landscape details 1

drawing number
11PAR_HV_SI_00_DE_B21_052_P06

scale
1:20 @ A3

status
Planning

revision
P06