




1 Detail 1: Concrete & upstand & Planter to side garden  
1:20 @ A3

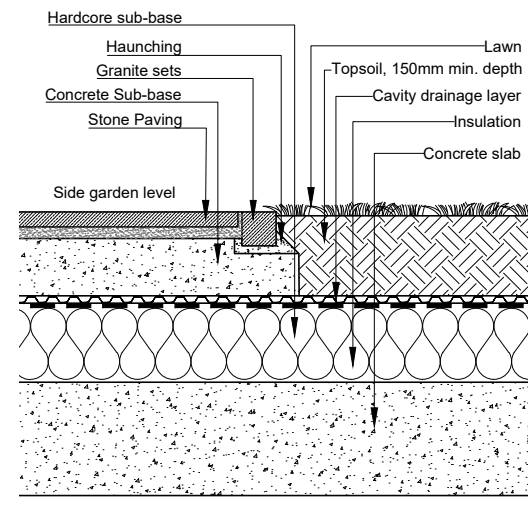

2 Detail 2: Paving/Lawn Junction (Typical)  
1:20 @ A3

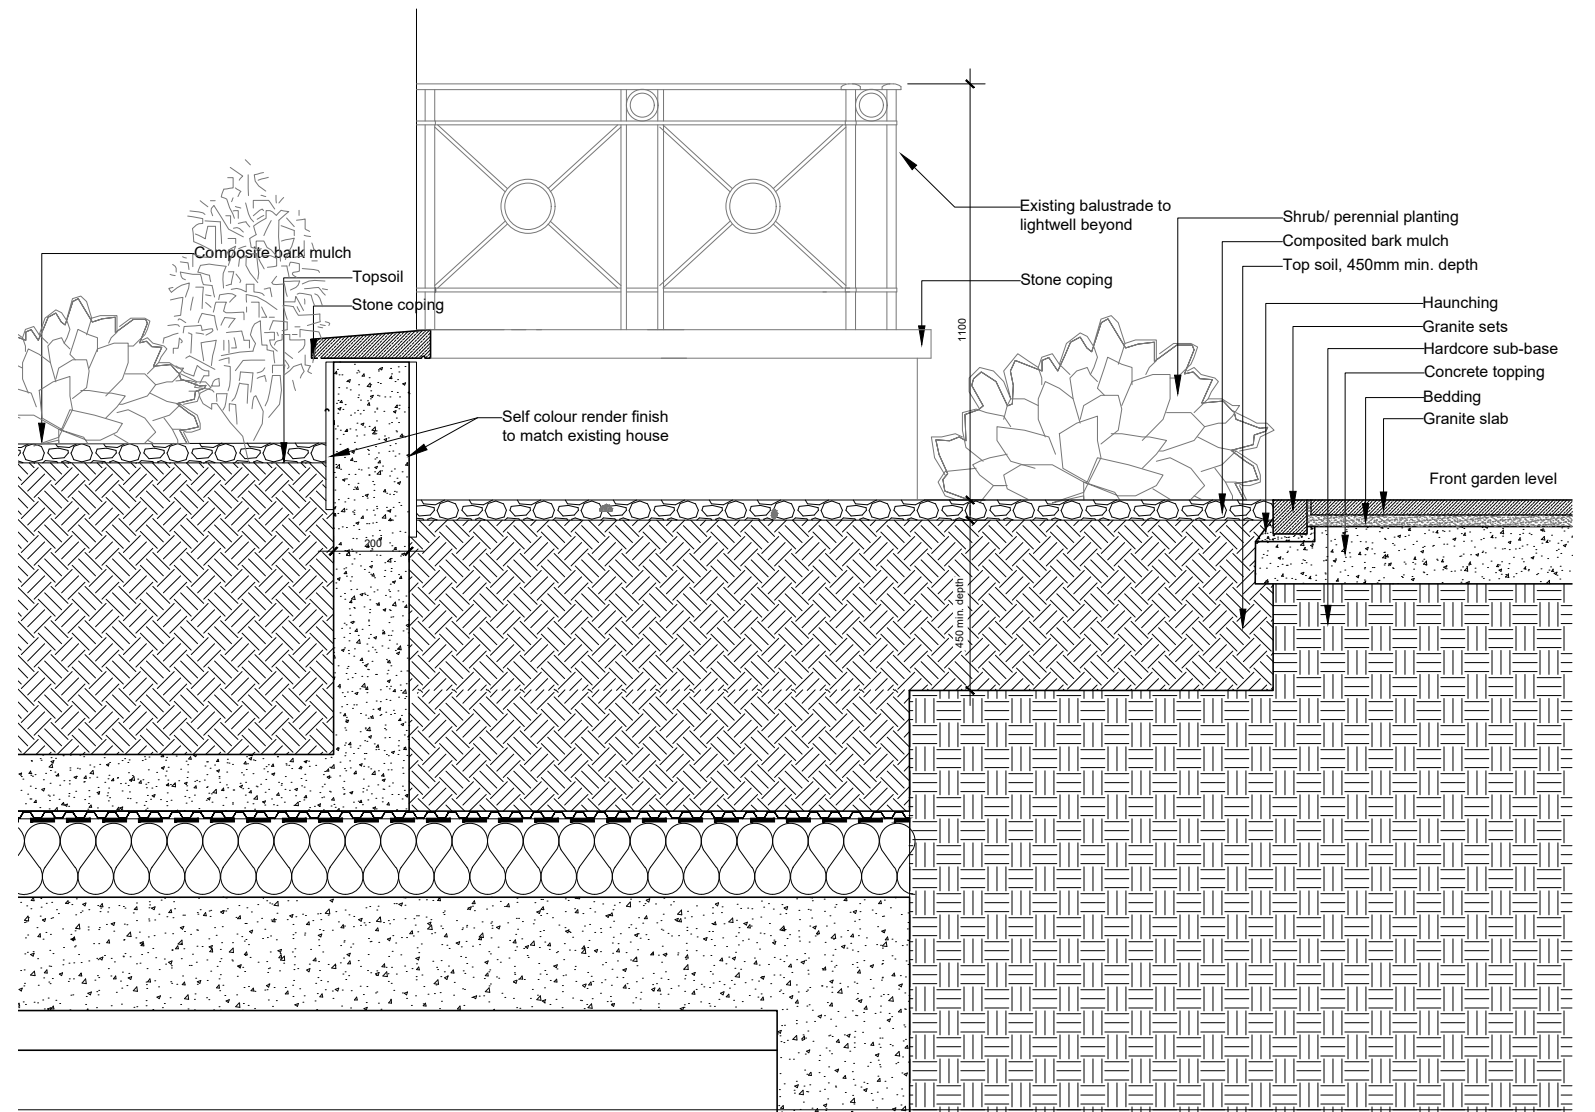

3 Detail 3: Built-in concrete planter at front garden level  
1:20 @ A3

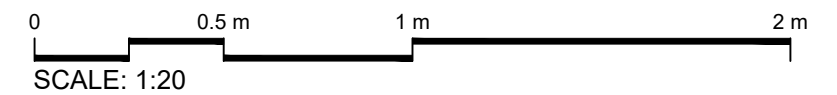

rev	description	by	check	date
P01	Planning issue	AC	MH	08.07.2016
P02	Planter revised to avoid cold bridging	MH		17.07.2016
P03	Issued For Planning	MH		19.07.2016
P04	Note Amended	ELK		17/01/2017
P05	Detail 3 amended	ELK		13/02/2017

**Notes**

Harrison Varma take no responsibility for dimensions obtained by scaling from this drawing. Check all dimensions on site before fabrication. If no dimension is shown the recipient must ascertain the dimension specifically from the Architect or by site measurement and may not rely on the drawing. Supply of the drawing in digital form is solely for convenience and no reliance may be placed on any data in digital form. All data must be checked against hard copy. This drawing is issued for design intent only and should not be used for construction unless stated. Discrepancies or omissions are to be brought to the attention of the design team. This drawing shall not be reproduced in whole or part without prior expressed permission of Harrison Varma.

**HARRISON  
VARMA**

Harrison Varma House, 98 Great North Road,  
East Finchley, London, N2 0NL.  
Tel: +44 (0)20 8883 6600  
Fax: +44 (0)20 8444 6300  
Email: info@harrisonvarma.co.uk  
www.harrisonvarma.co.uk

project name  
11 Prince Albert Road

drawing title  
Typical Soft Landscape details 2

drawing number status  
11PAR\_HV\_SI\_00\_DE\_B21\_053\_P05 Planning

scale	by	check	date	revision
1:20 @ A3	AC	MH	13.02.17	P05