




- Notes**
1. This drawing is the property of fabrik ltd. It must not be copied or reproduced without written consent.
 2. Only figured dimensions are to be taken from this drawing. All contractors must visit site and be responsible for taking and checking all dimensions related to the works shown on the drawing.
 3. To be read in conjunction with dwg 9300-DRG-PE003 Boundaries and Enclosures Plan

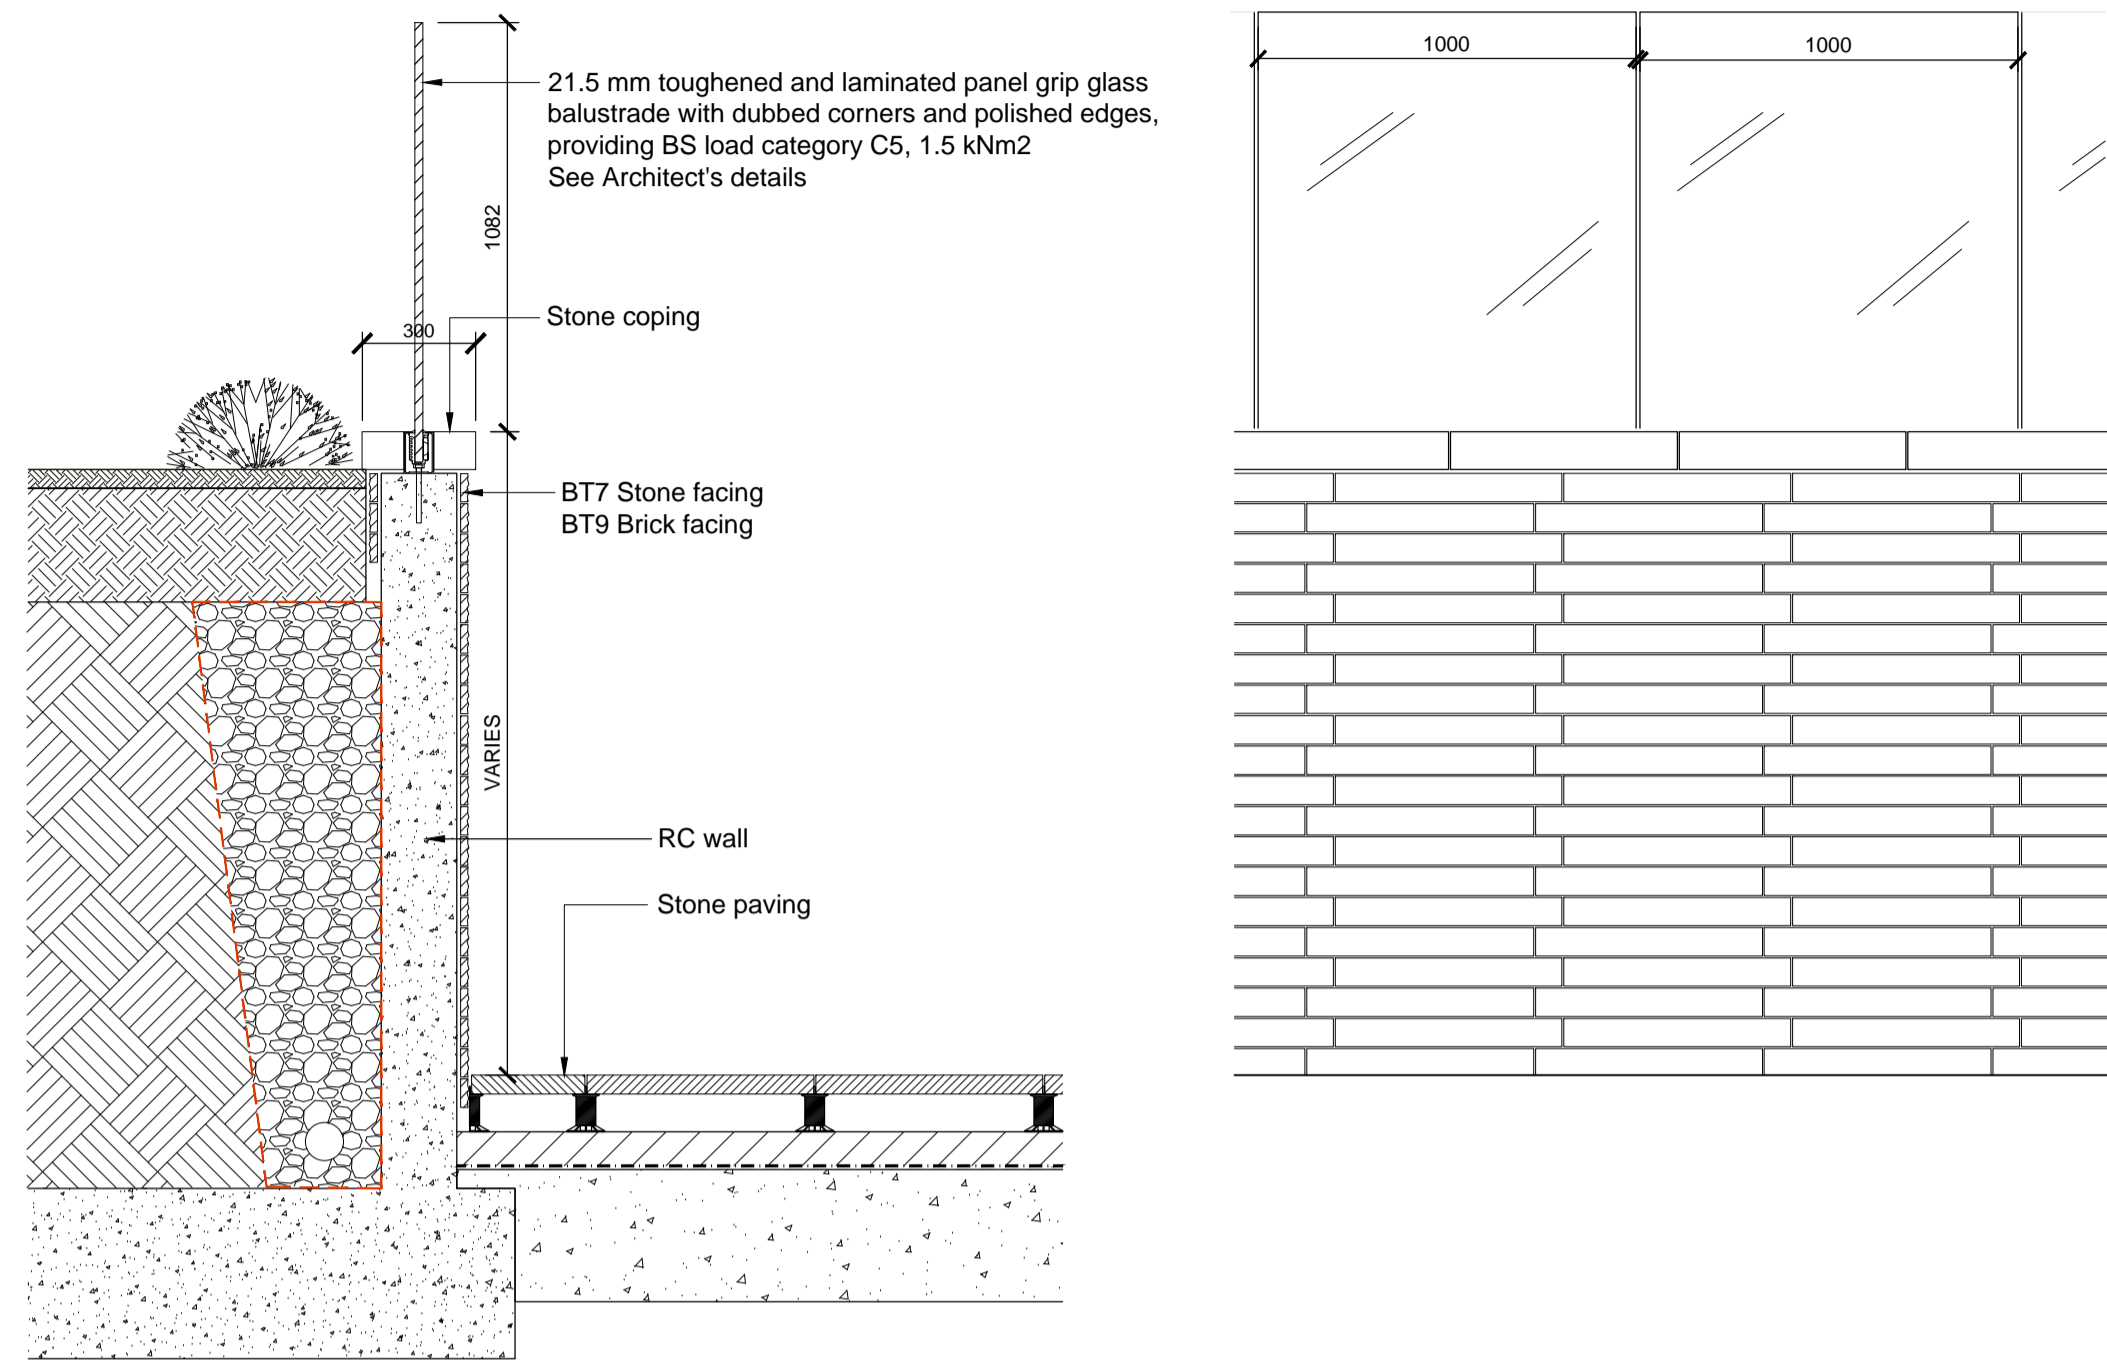


1 Typical Detail - BT7/BT9 1.1m high Glazed Guard Rail
Scale 1:20

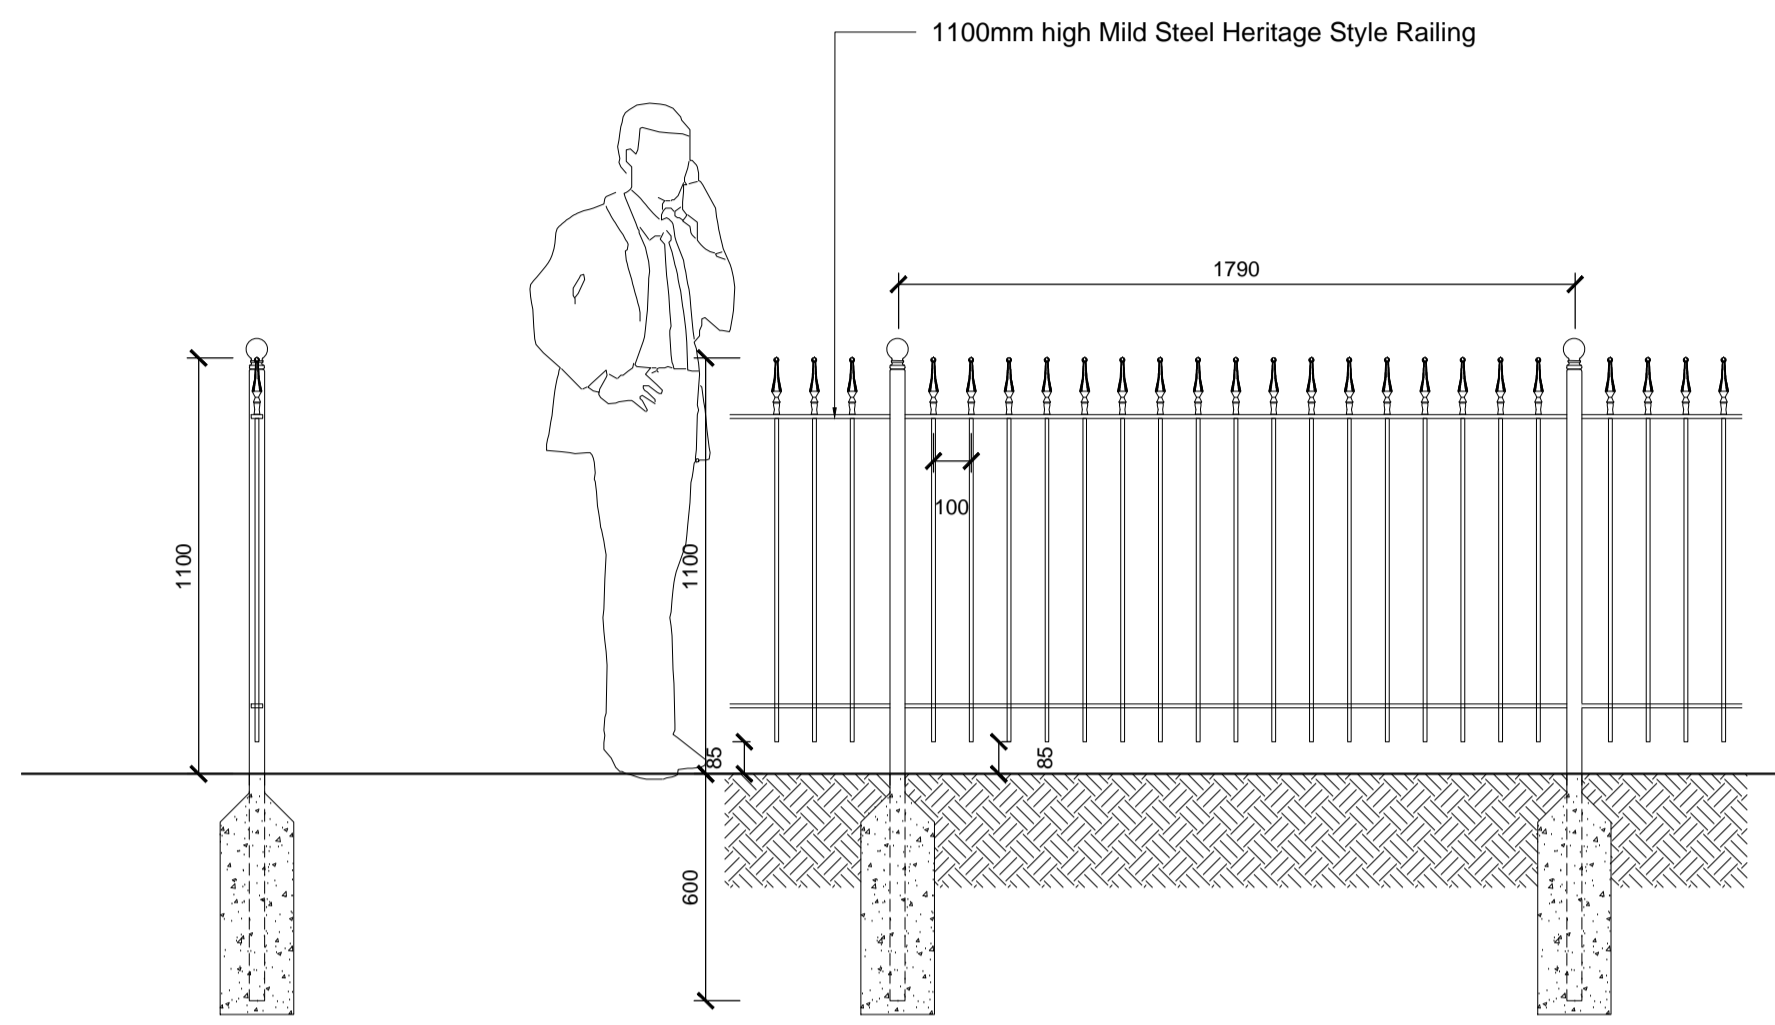


2 Typical Detail - BT1 1.1m high Heritage Style Railing
Scale 1:20

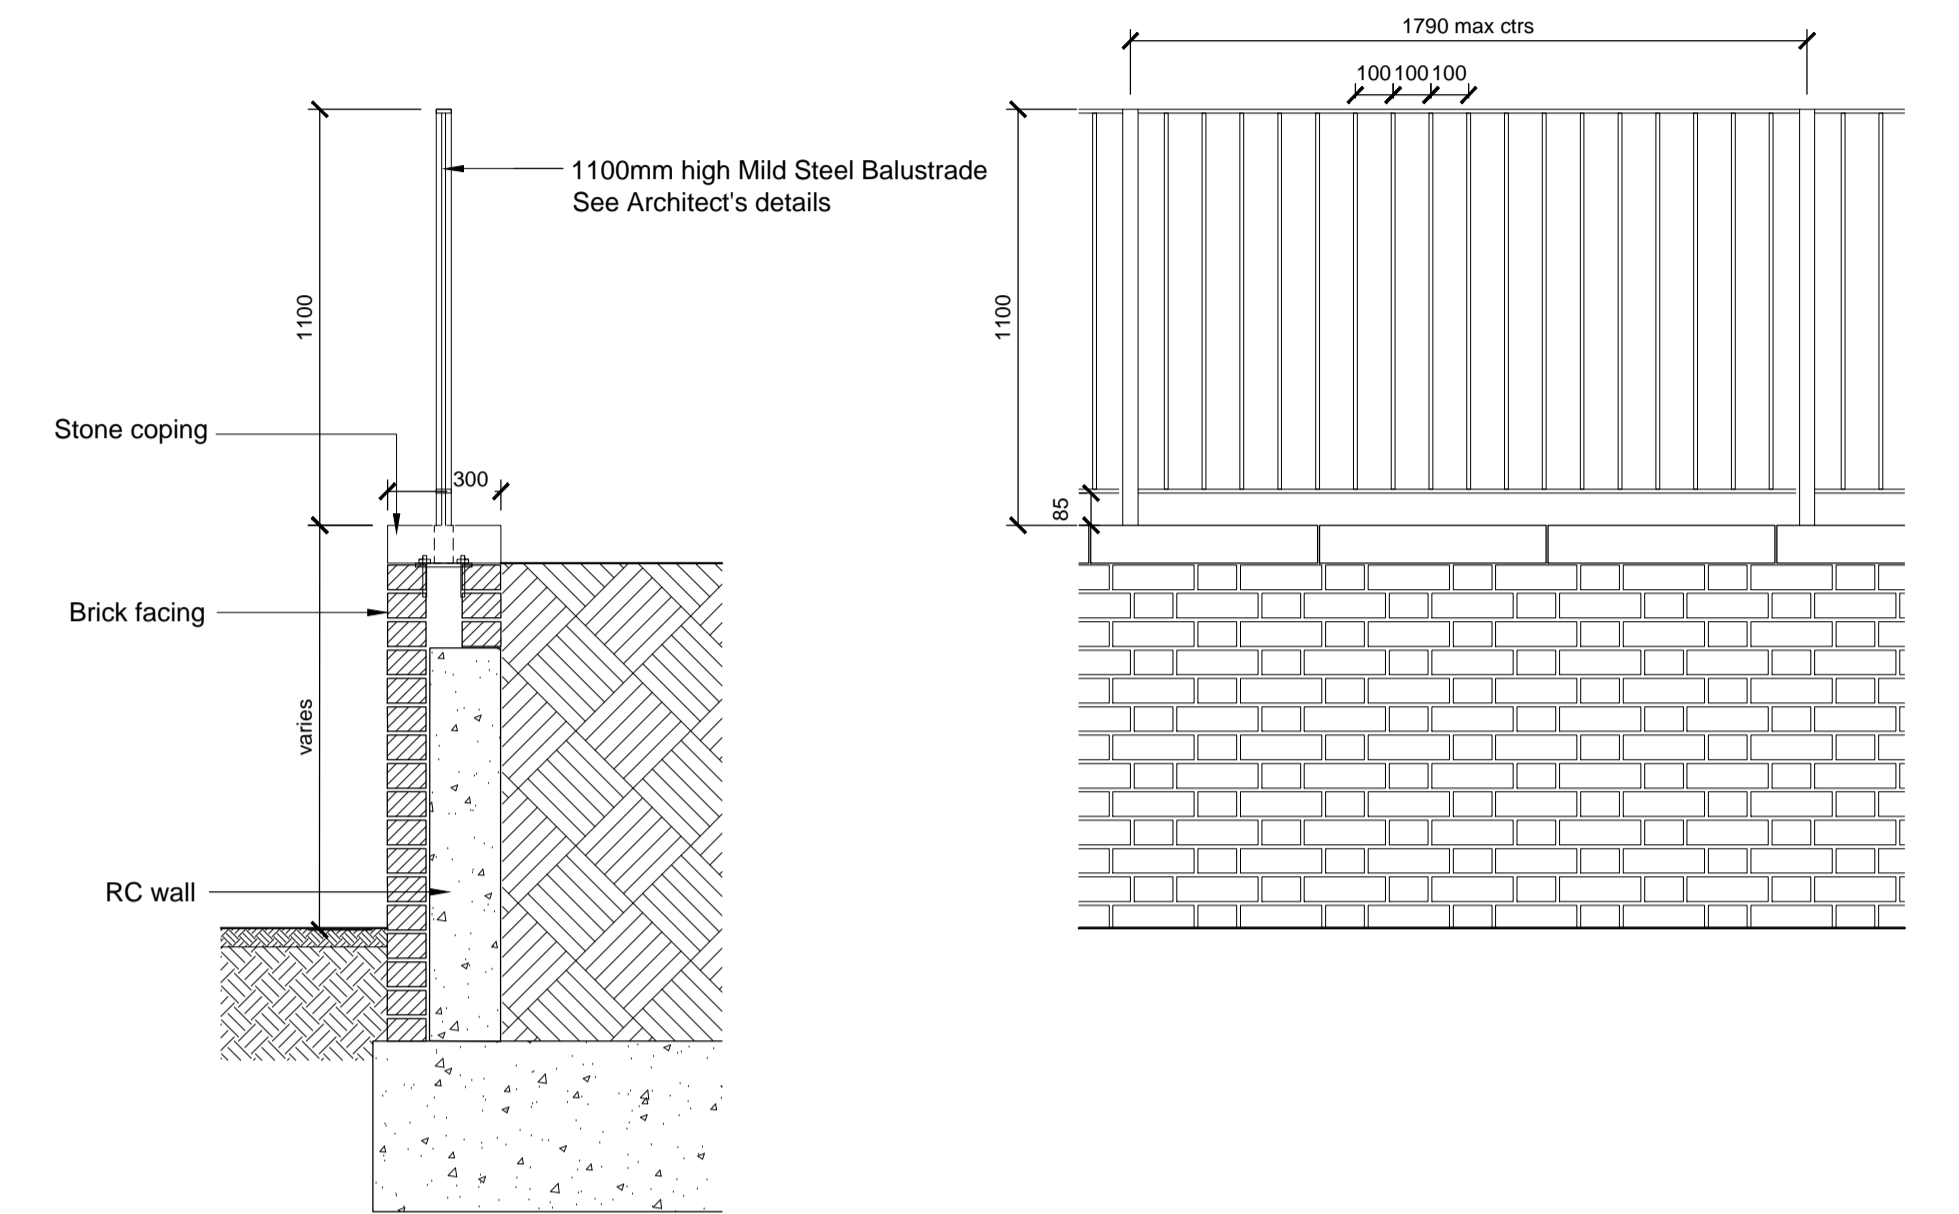

3 Typical Detail - BT2/BT11 1.1m Plain Metal Guard Rail
Scale 1:20

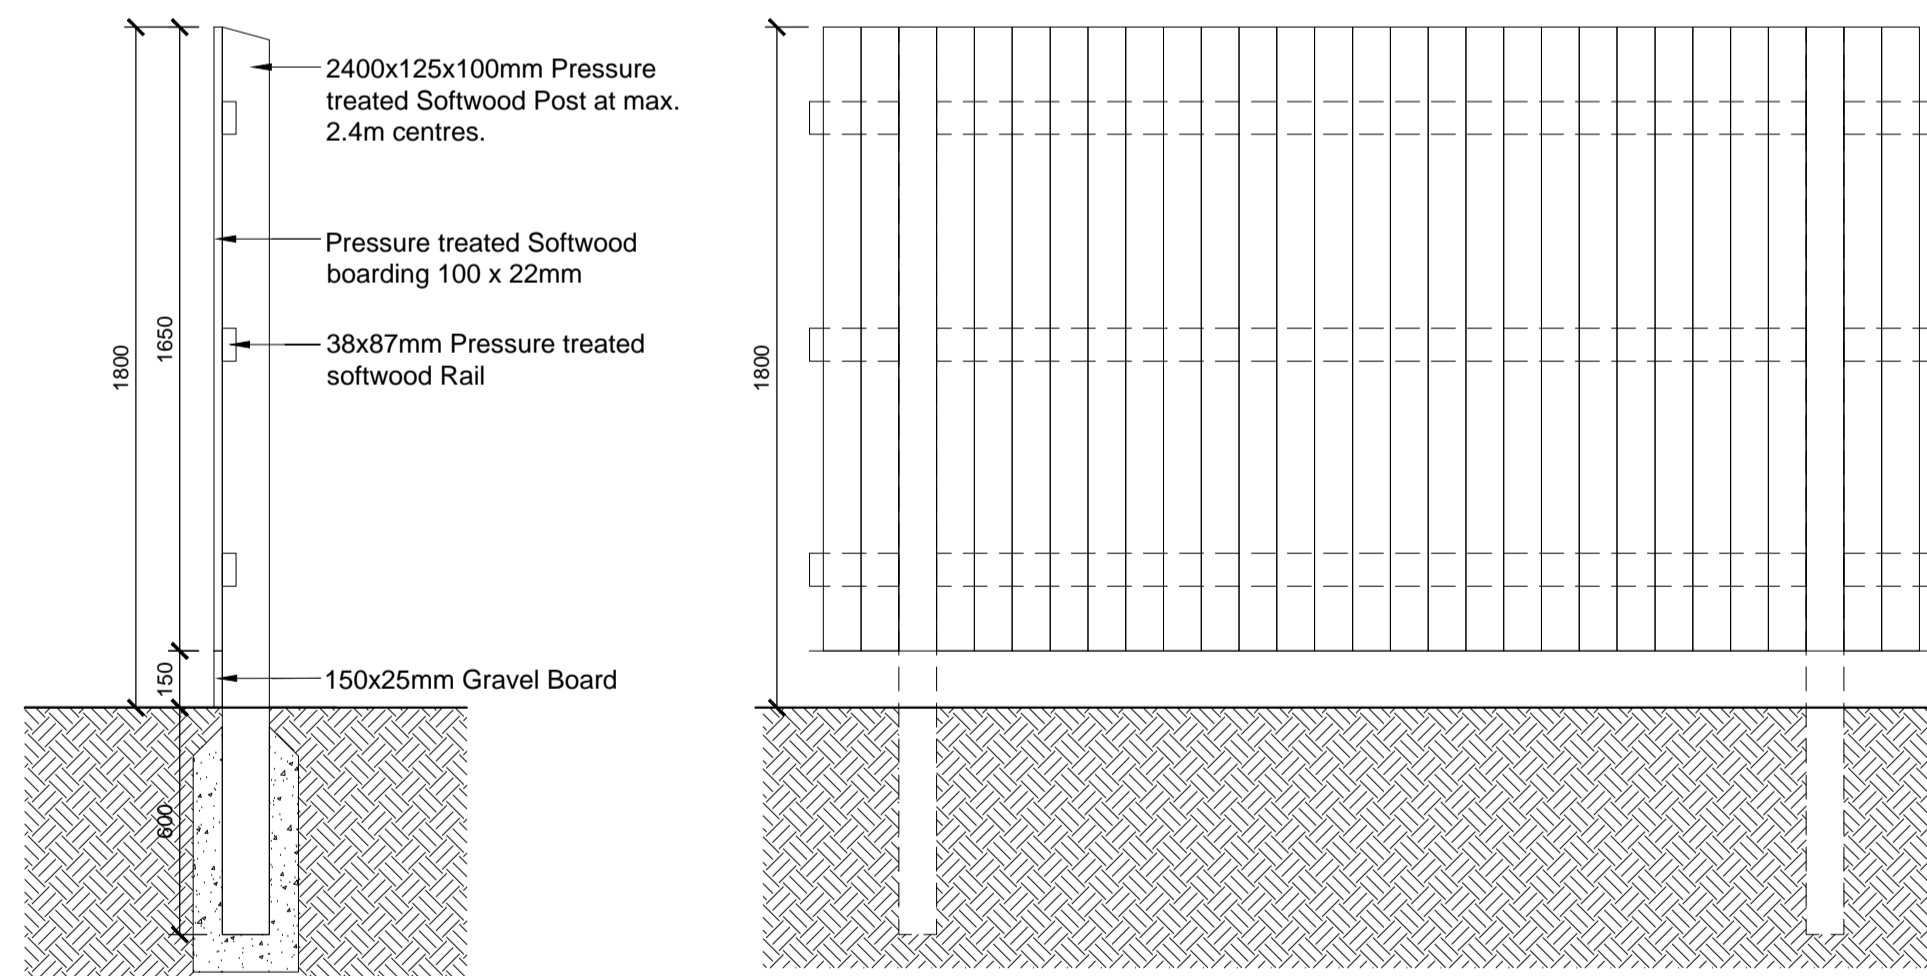

4 Typical Detail - BT4 1.8m high Closeboard Timber Fence
Scale 1:20

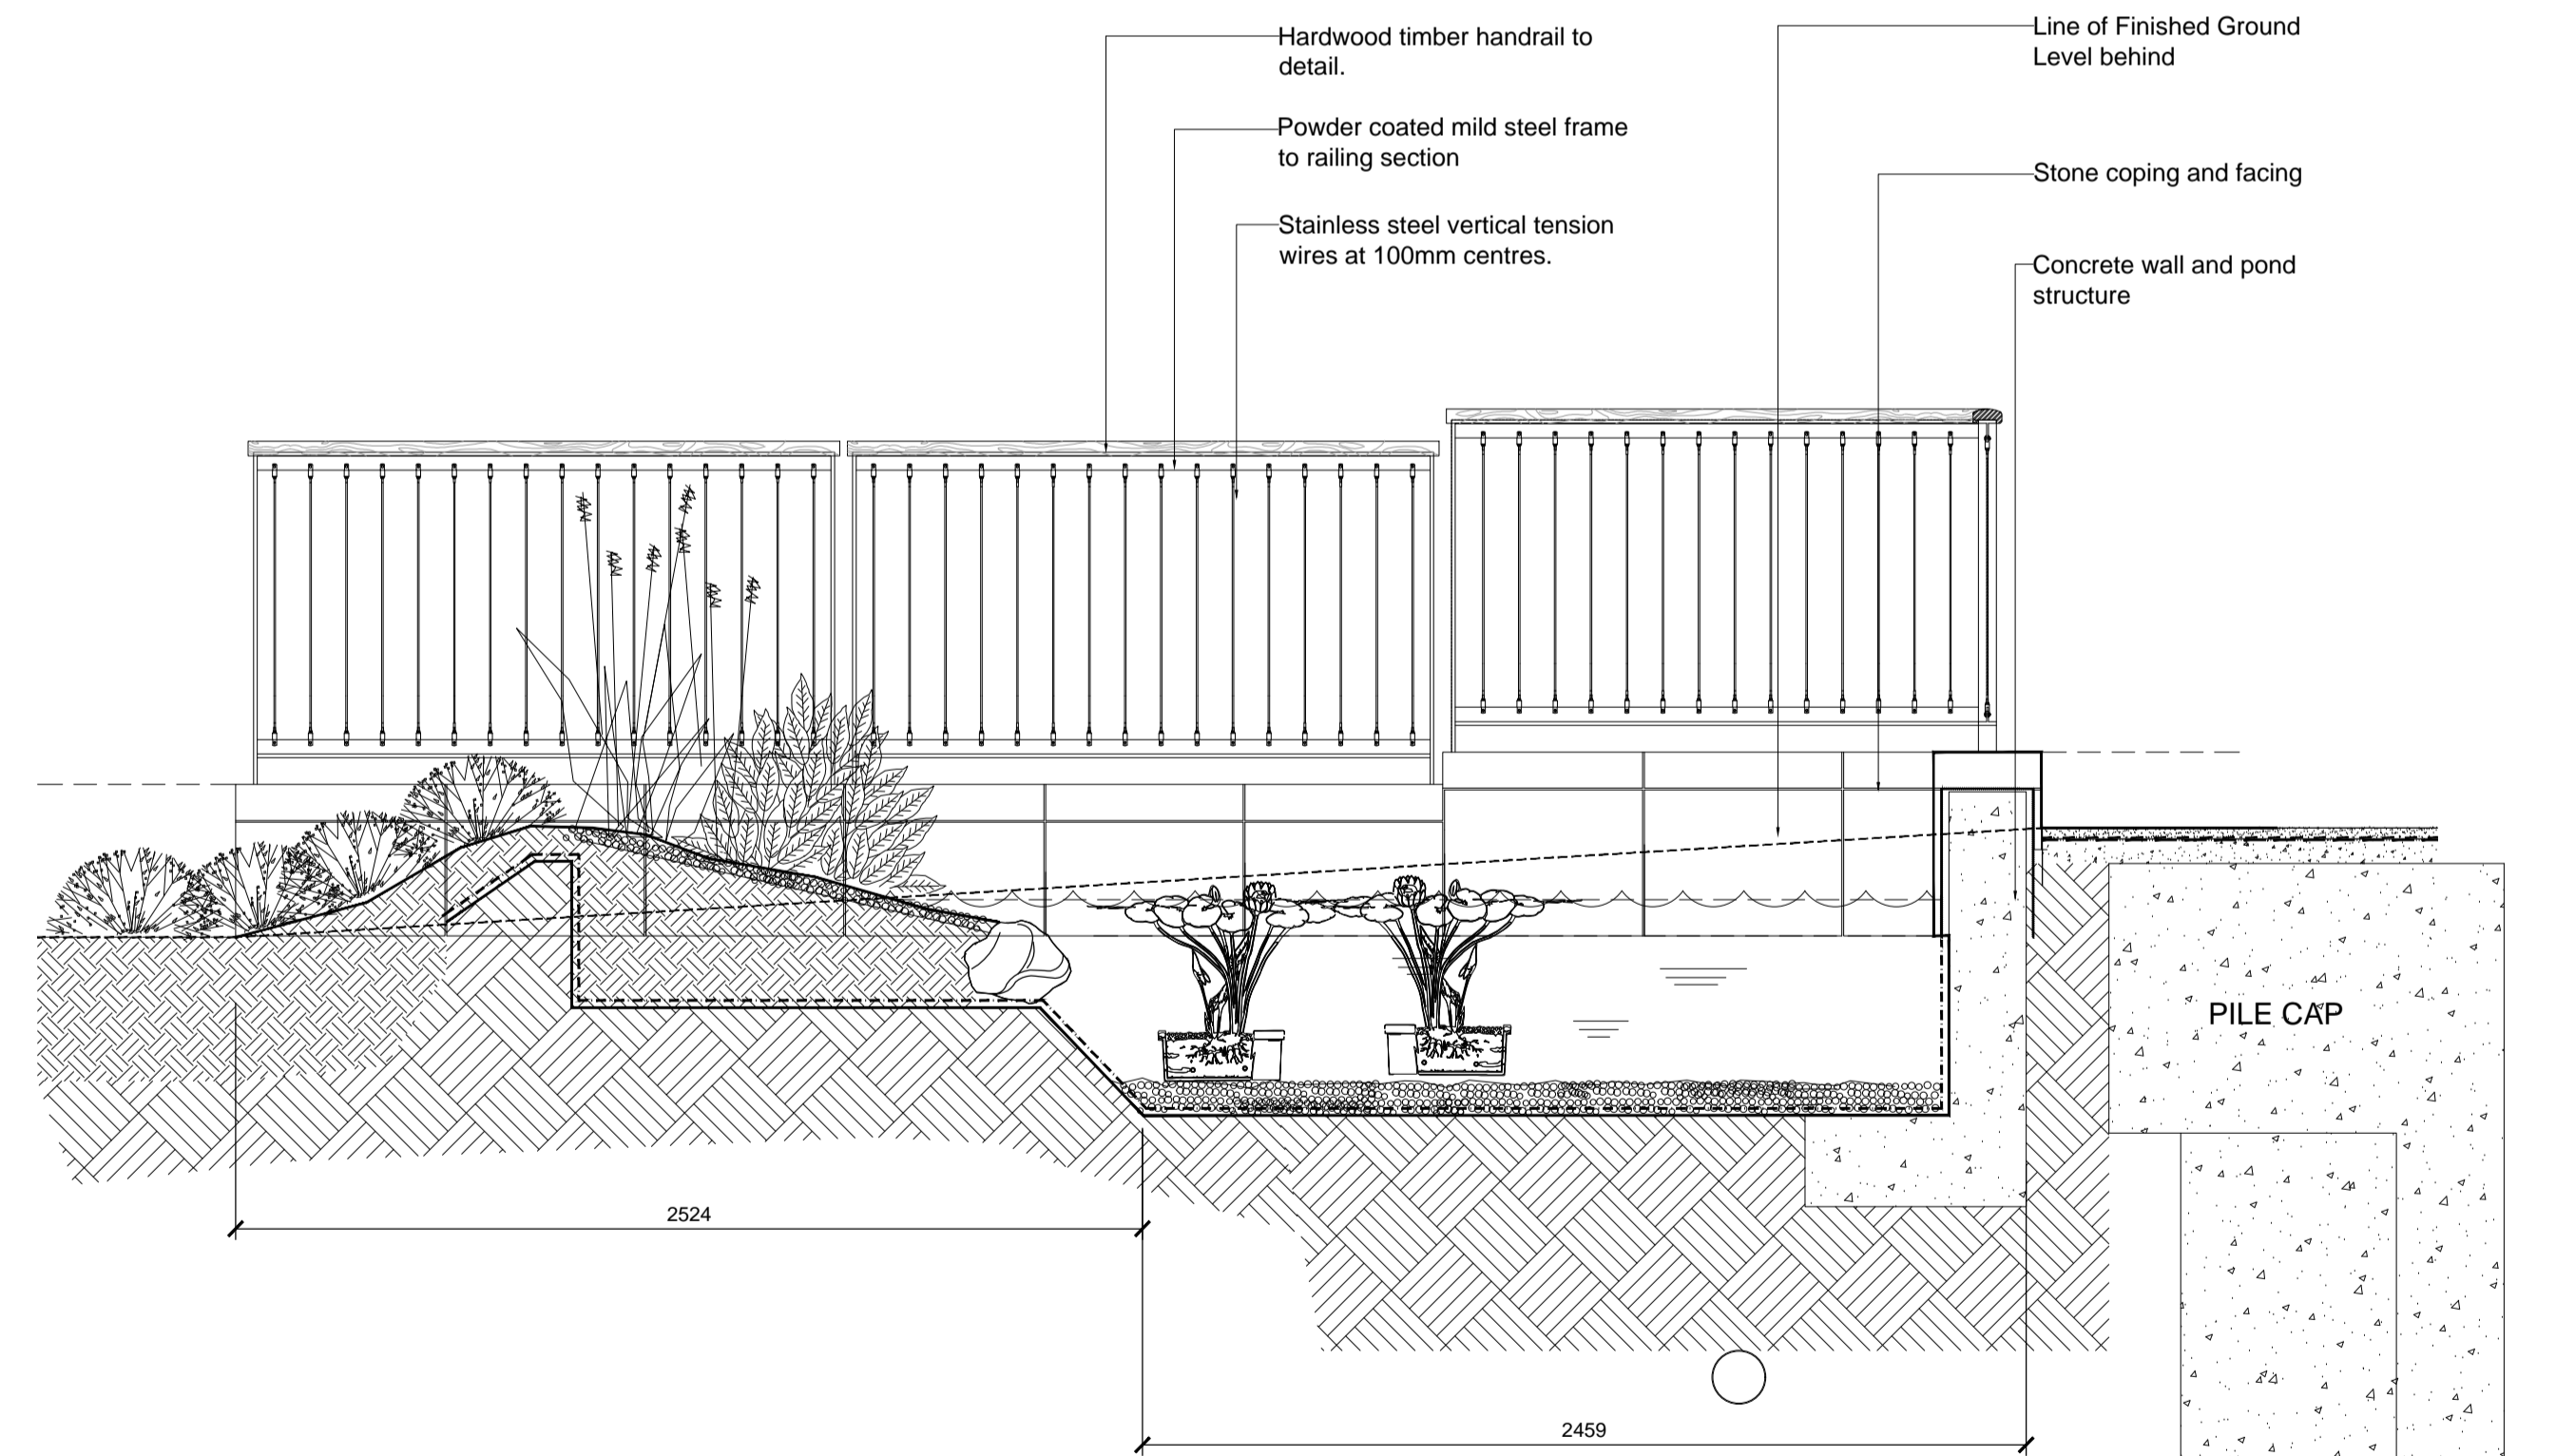

5 Typical Detail - BT14 1.1m Vertical Wire Guard Rail
Scale 1:20

fabrik

Lentem House
16 Lentem Street
Alton
Hampshire
GU34 1HG

T: 01420 593250
E: alton@fabrikuk.com
W: www.fabrikuk.com

MOUNT ANVIL	
NO COMMENT	A STATUS A
MINOR COMMENTS	B STATUS B
REVISED DRAWING TO FOLLOW	C STATUS C-REJECTED
DATE:	
REVIEWED BY:	

P00 17.03.2017 For planning.
No. Date Reason
Revisions

External References:

NB JR
Drawn Checked

Project
Kidderpore Avenue, Hampstead
for Mount Anvil

Drawing
Landscape Boundary and Enclosure Types 1

Scale As Shown @ A1 Date March '17 Checked JR Drawn NB

Drawing No. 9300-DRG-DE102 Revision P00

- Preliminary
- Issued for Planning Approval
- Issued for Design/Information
- Issued for Tender
- Issued for Construction
- As Built

Drawing sheet size - A1

Copyright Reserved ©