


EXISTING UPSTAND  
GAS PIPES  
EXISTING PROFILE

RL 28.510


**1** EXISTING PLAN - FIRST FLOOR LEVEL  
SCALE: 1:20 (A1)

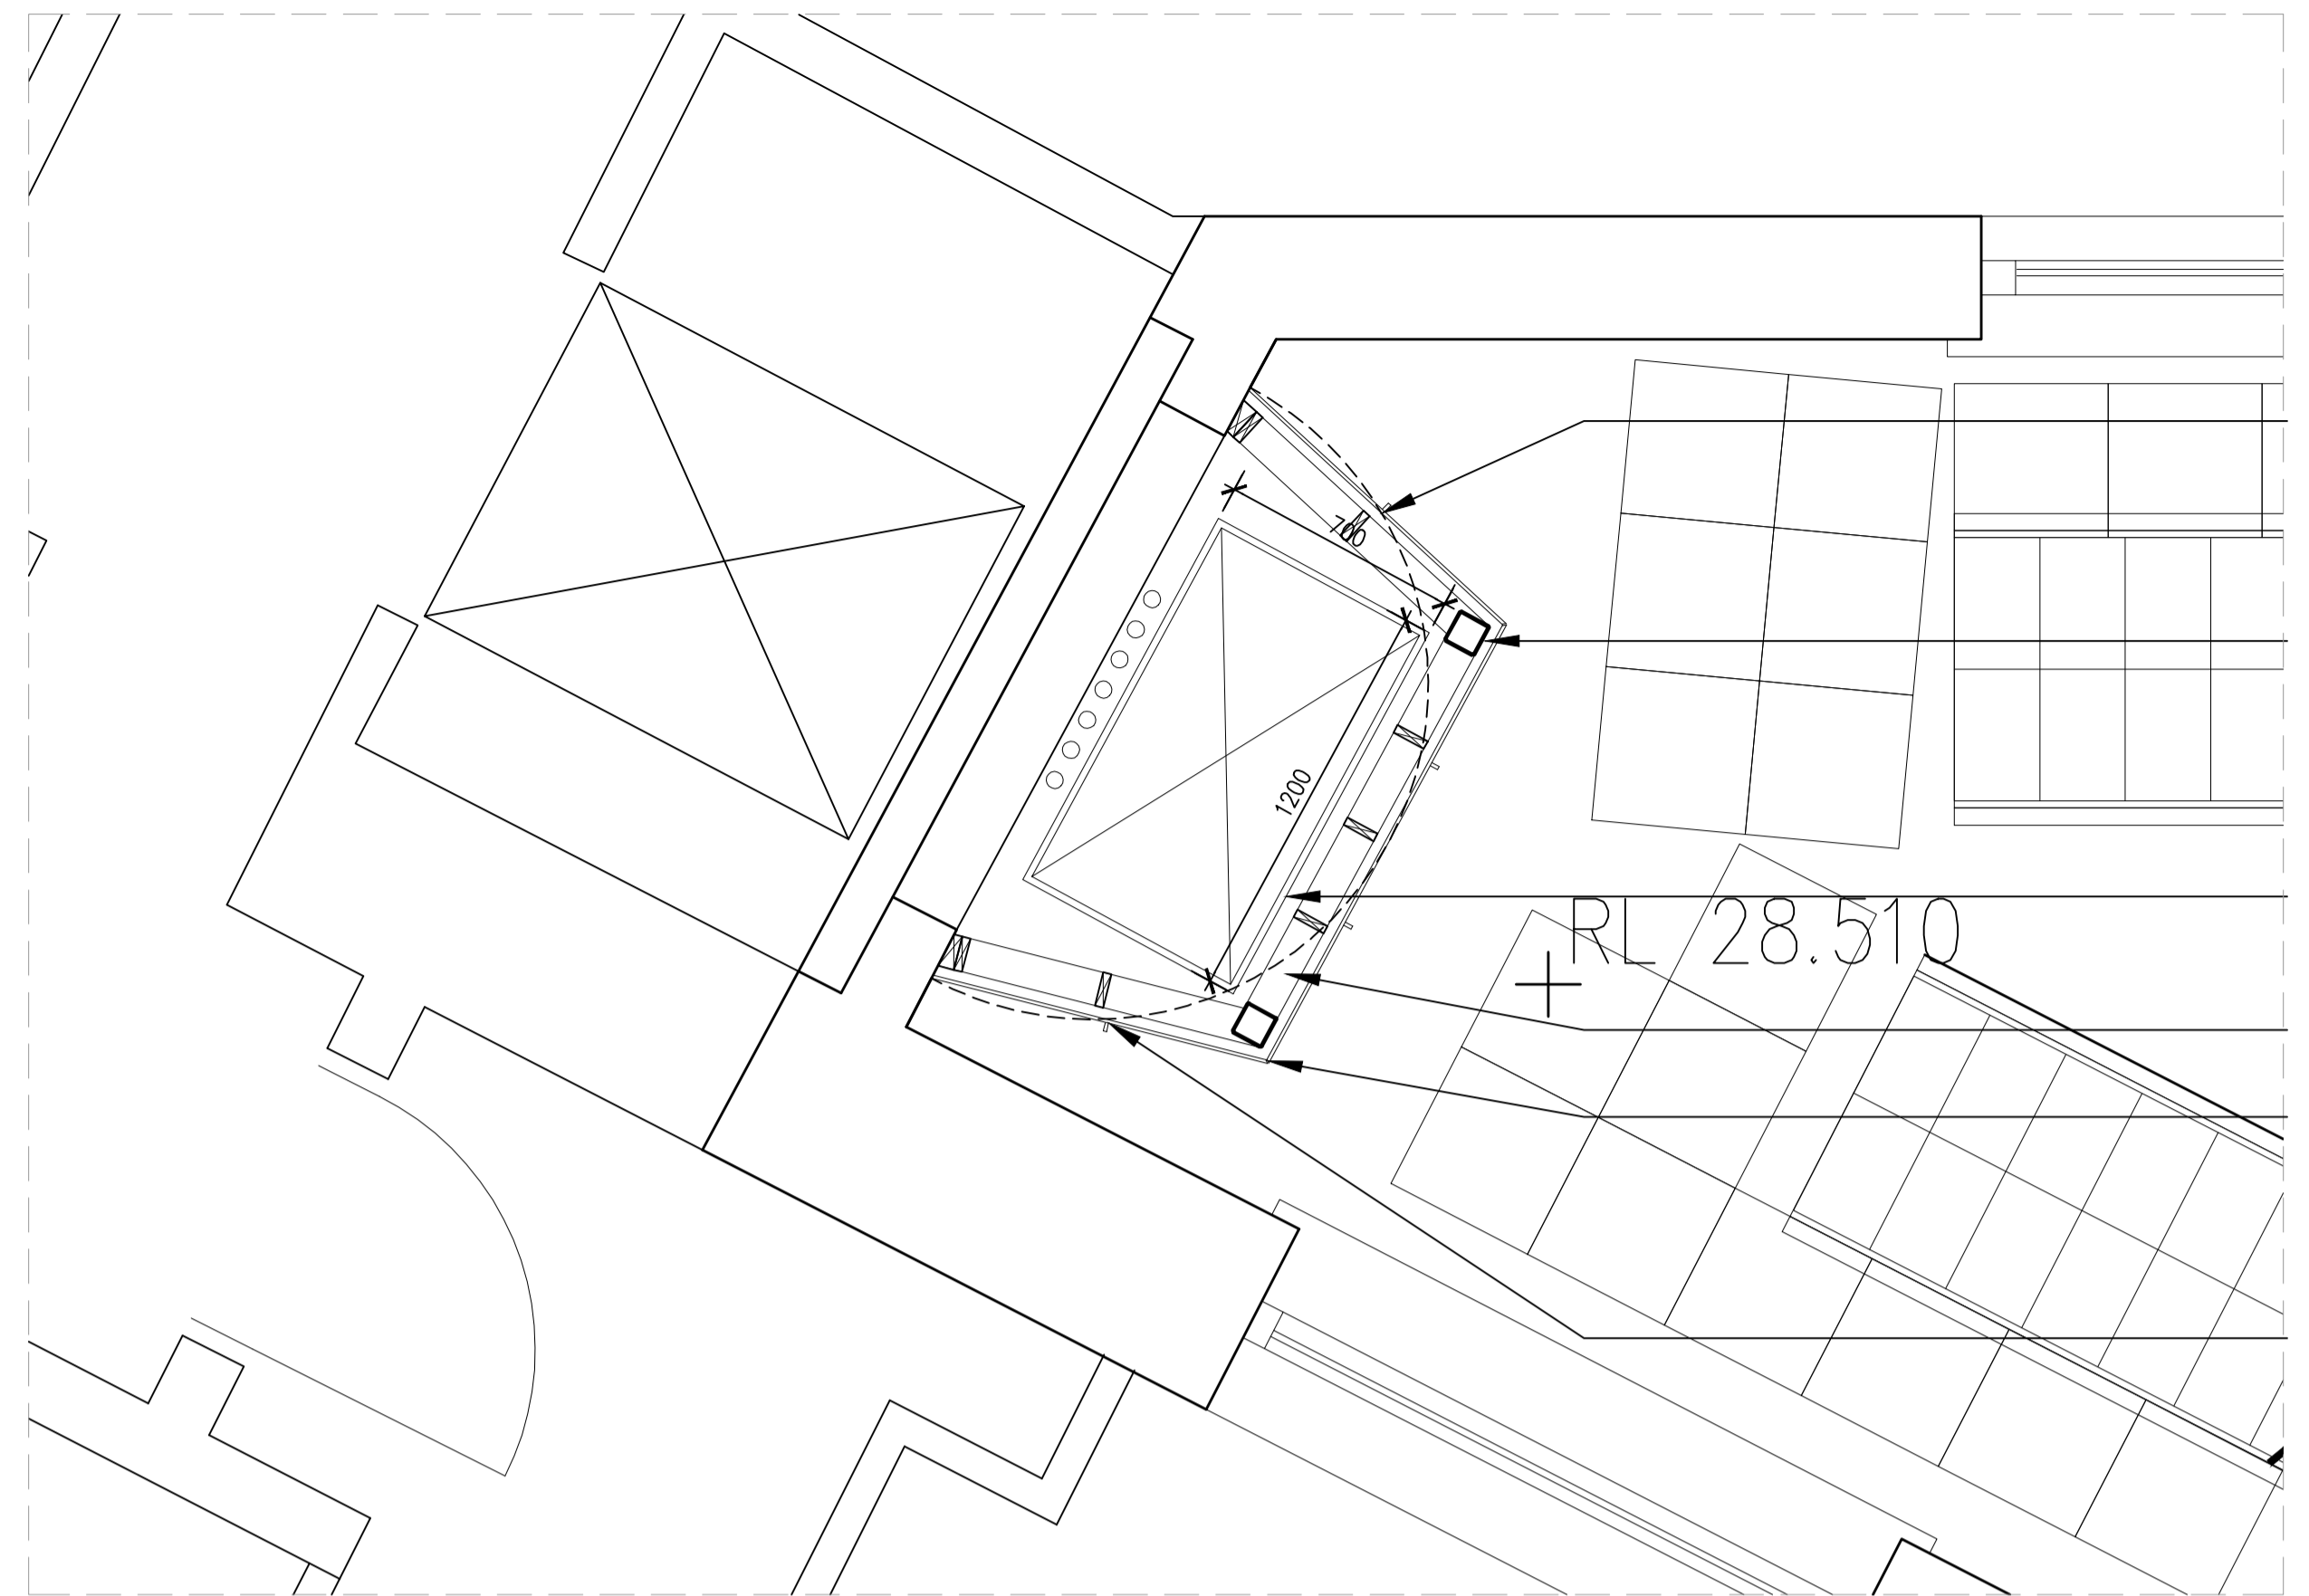

EXISTING OUTLINE DENOTED BY DASHED LINE  
100mm x 100mm STEEL HOLLOW SECTION. SE TO CONFIRM  
1200mm x 700mm DUCT  
BRACING CHANNEL  
STANDING SEAM ZINC CLADDING RAL 7012  
CHAMFERED EDGE TO AVOID RESIDENTIAL BOILER EXHAUSTS


RL 28.510

**3** PROPOSED PLAN - FIRST FLOOR LEVEL  
SCALE: 1:20 (A1)

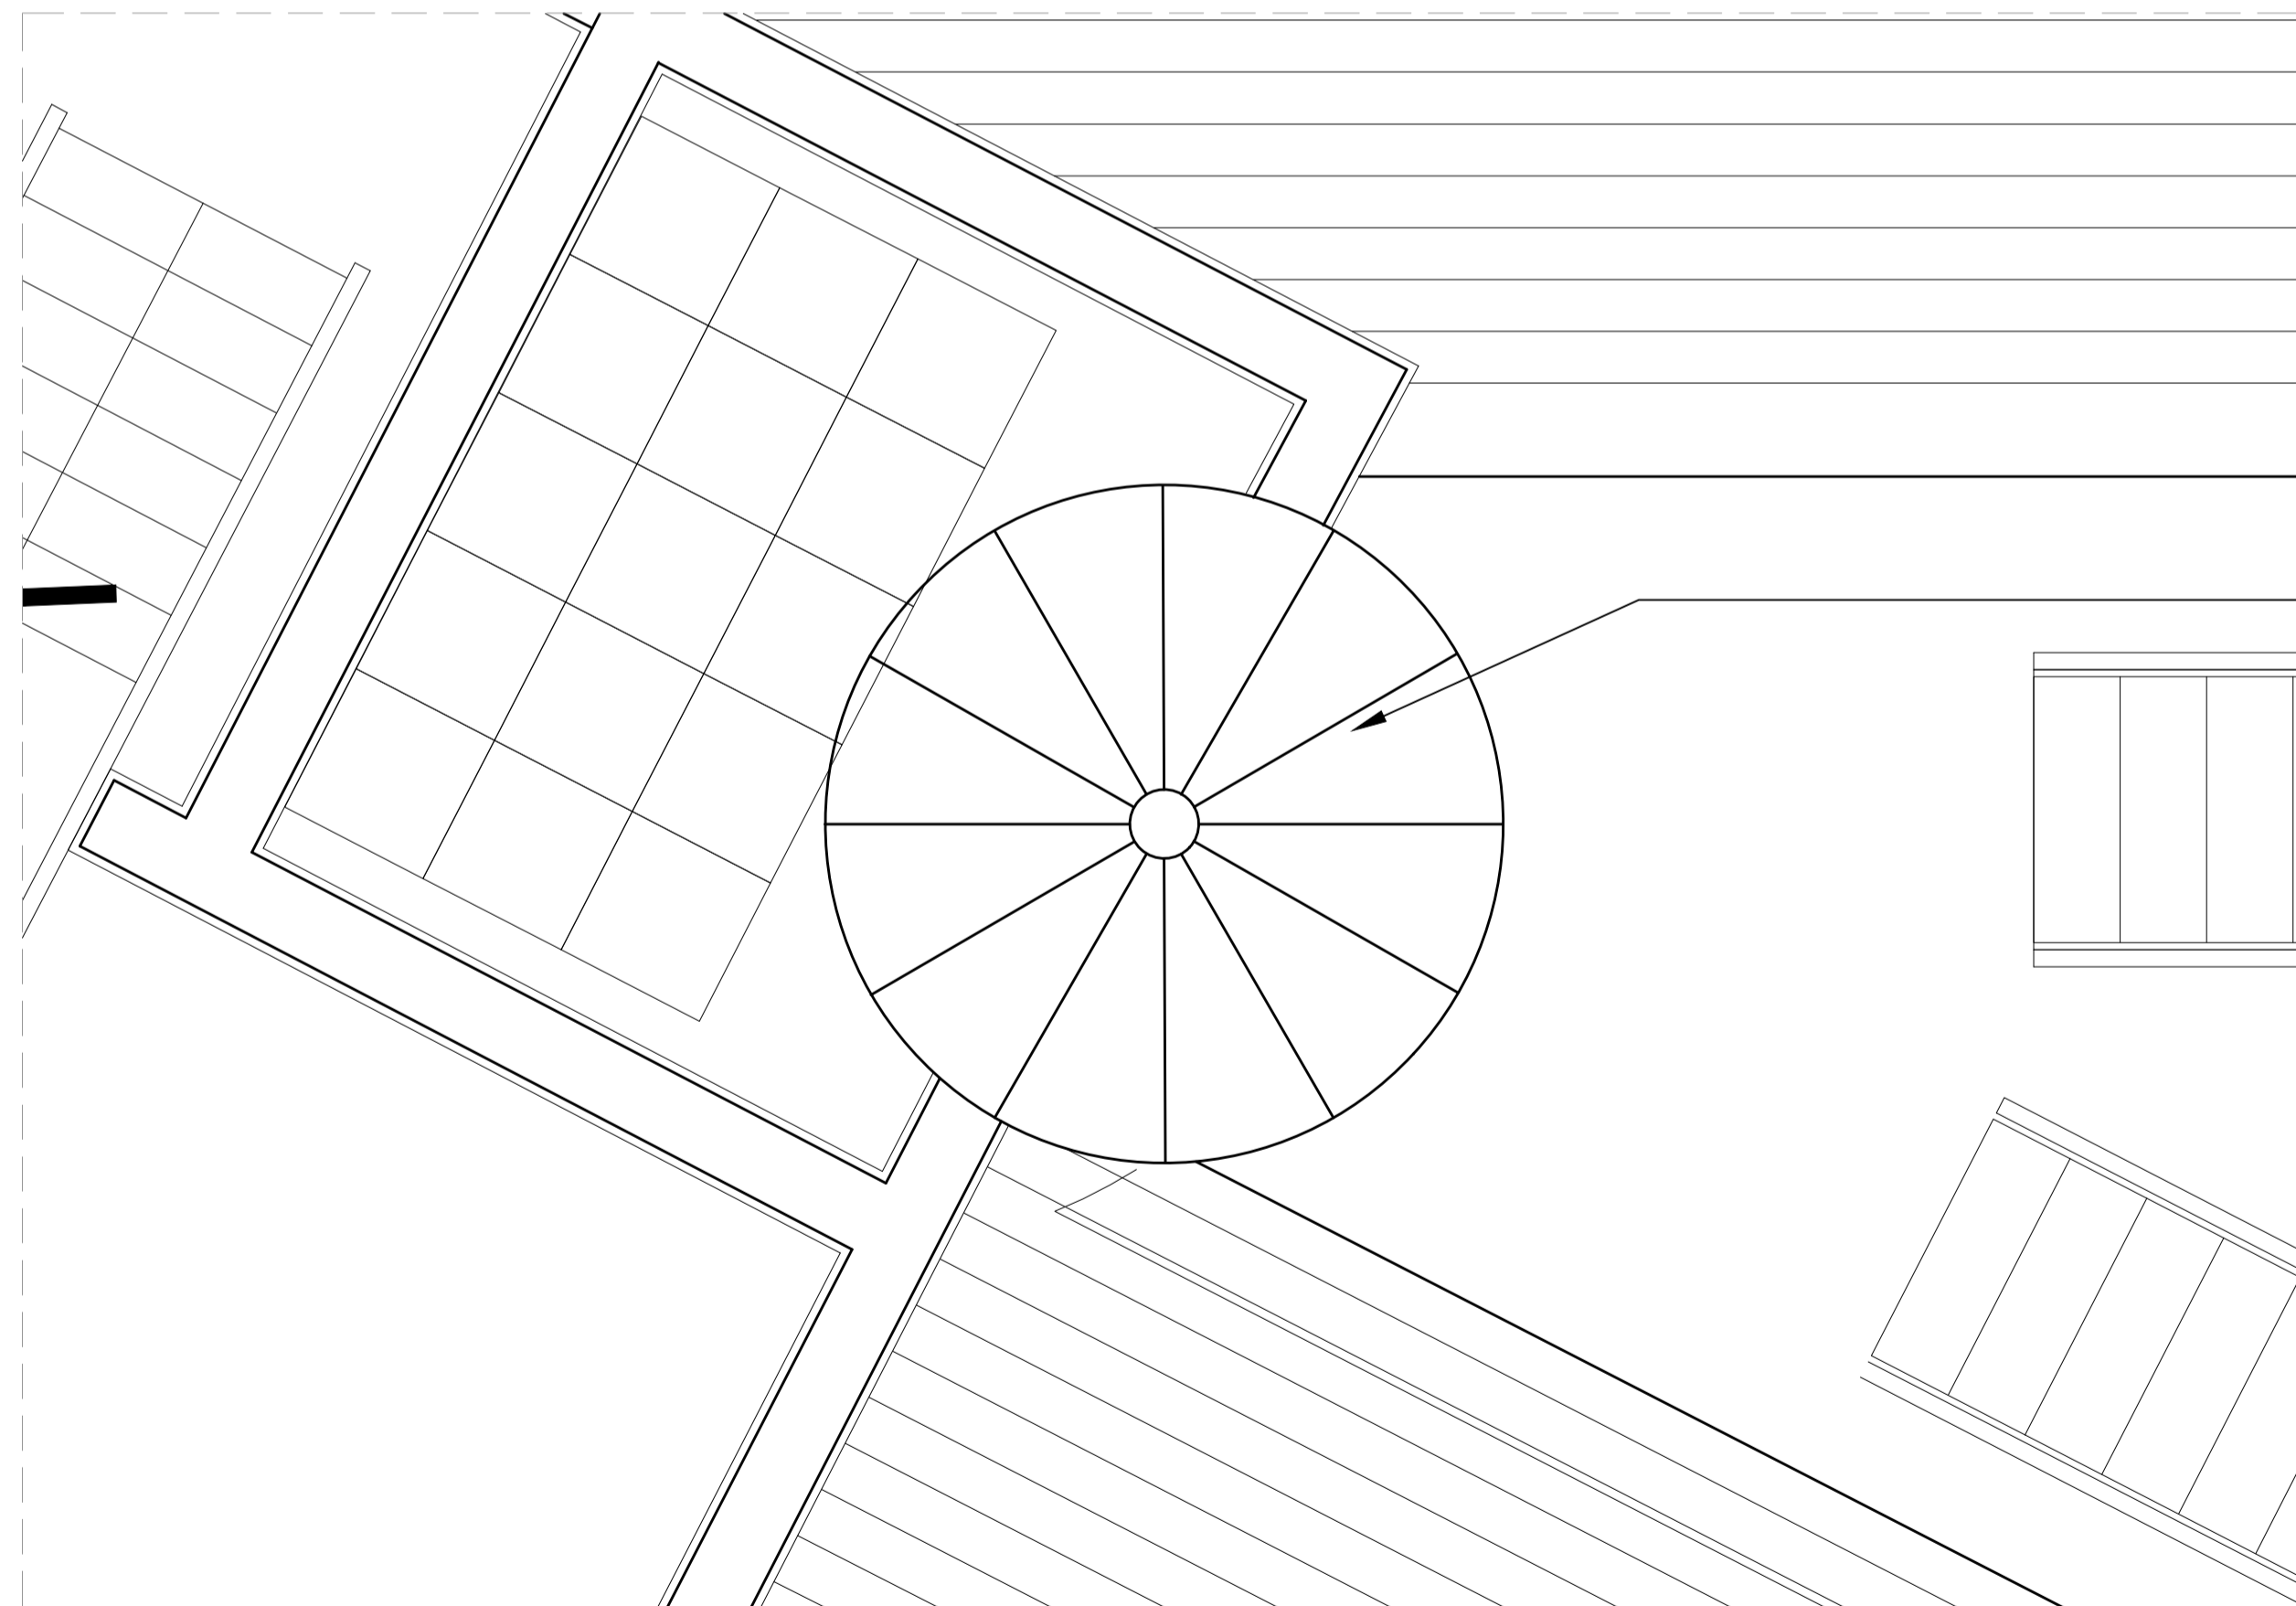

EXISTING ROOF PROFILE

**2** EXISTING PLAN - ROOF LEVEL  
SCALE: 1:20 (A1)

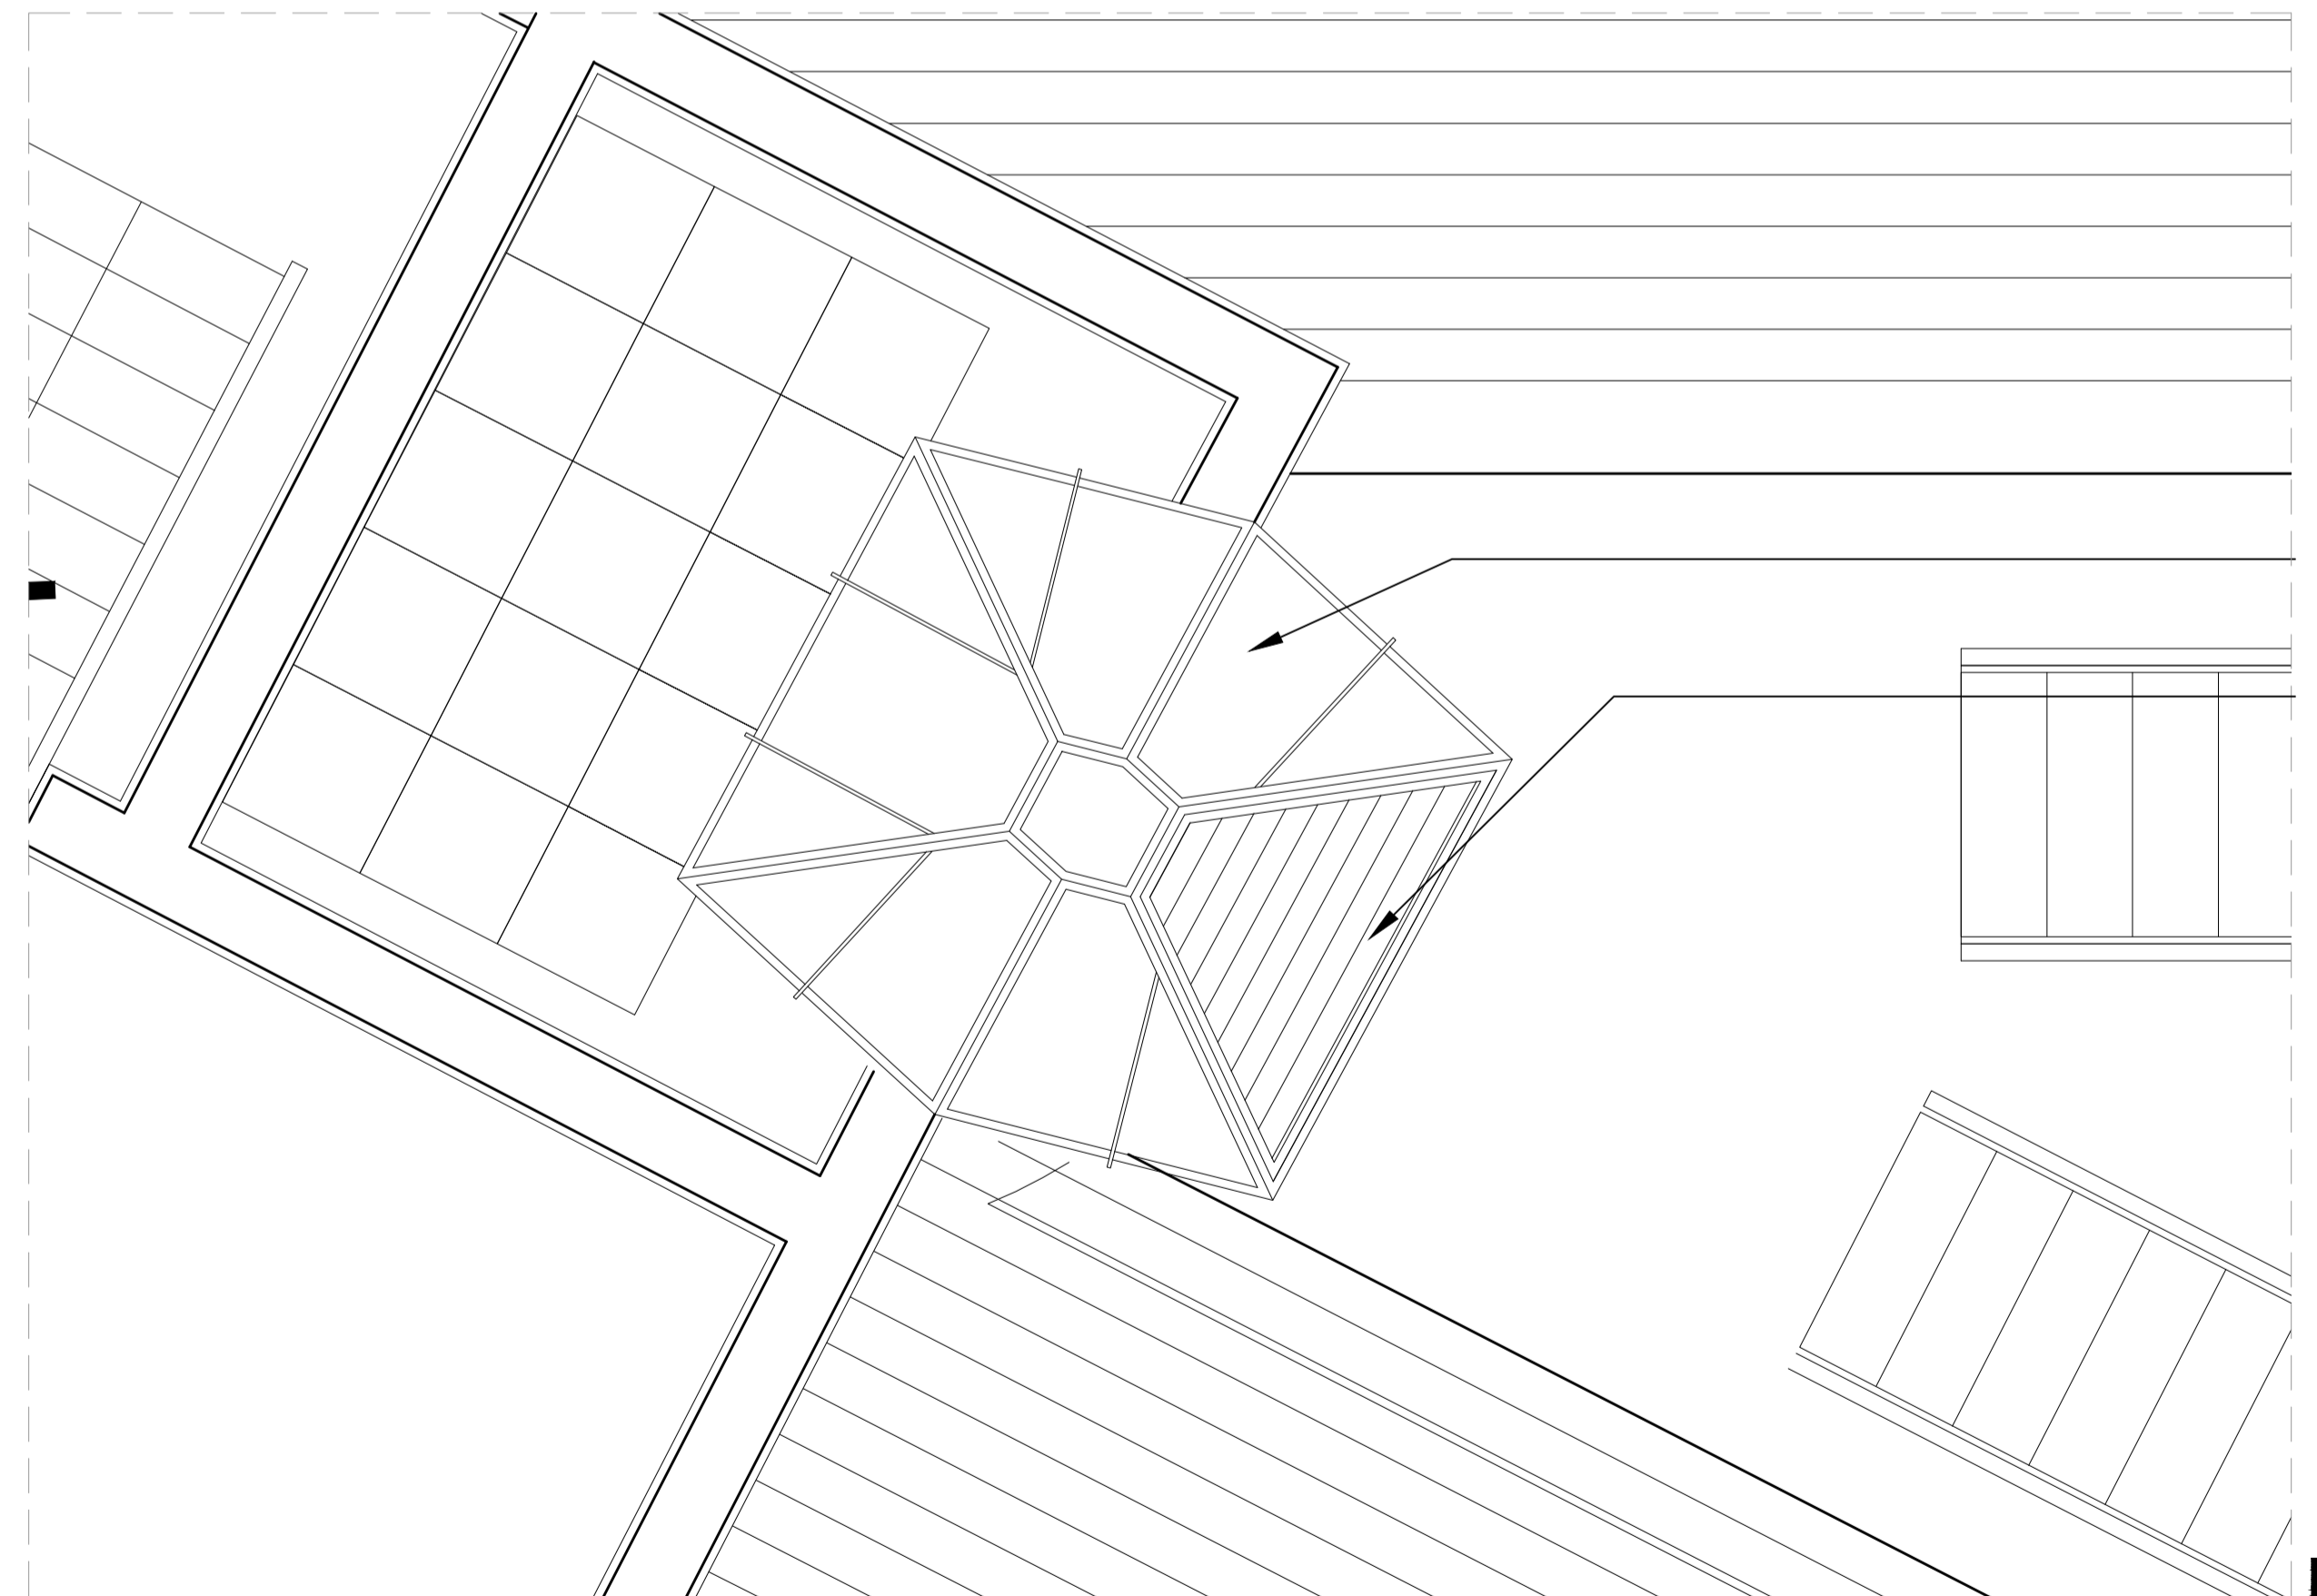

NEW ROOF PROFILE  
NEW LOUVRE

**4** PROPOSED PLAN - ROOF LEVEL  
SCALE: 1:20 (A1)

**Rolfe Judd**  
Architecture Planning Interiors  
Old Church Court, Claylands Road, The Oval, London SW8 1NZ  
T 020 7556 1500  
www.rolfe-judd.co.uk

NOTES  
1 The Contractor must check and confirm all dimensions  
2 All discrepancies must be reported and resolved by the Architect before works commence  
3 This drawing is not to be scaled  
4 All work and materials to be in accordance with current applicable Statutory Legislation and to comply with all relevant Codes of Practice and British Standards

Key Plan

Scale  
This scale is 10cm in length when printed at the size indicated in the title block  
0 1 2 3 4 5 10cm  
North Point

Rev continued

Date

Revision  
P1 Issued for planning

Date

25/04/17

Client  
Shaftesbury Covent Garden

Project  
Thomas Neal's Centre  
29-42 Earlam Street  
WC2H 9LD

Drawing  
New Kitchen Extract Duct  
Existing and Proposed Plans

Scale Date Status  
1:20 (A1) Apr 17 Planning

Job Number Drawing Number Revision  
5863 T(20) D01 P1

G:\5863\T\_Series\Extract Application\T20\T20D01