




1 EXISTING SECTION
SCALE: 1:50 (A1)

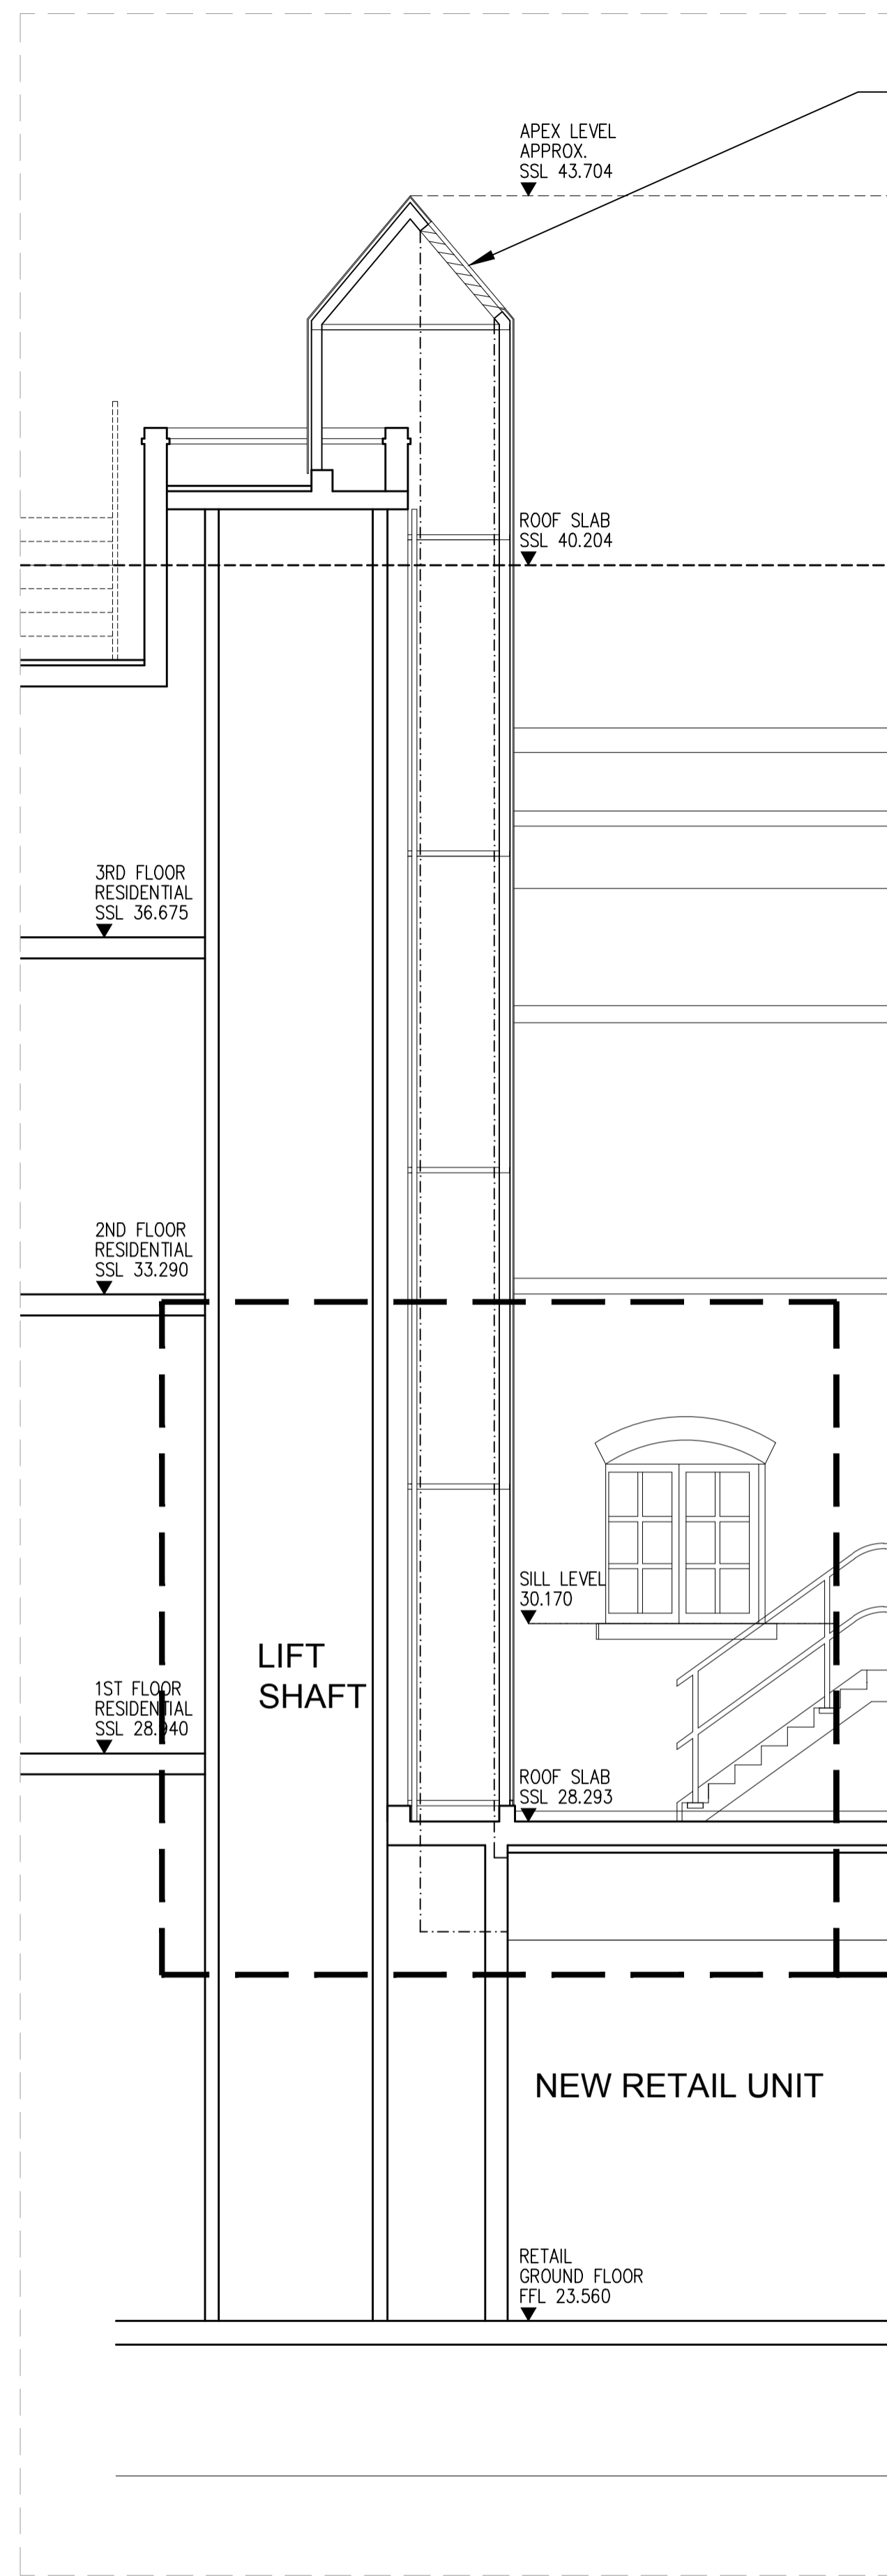

2 PROPOSED SECTION
SCALE: 1:50 (A1)

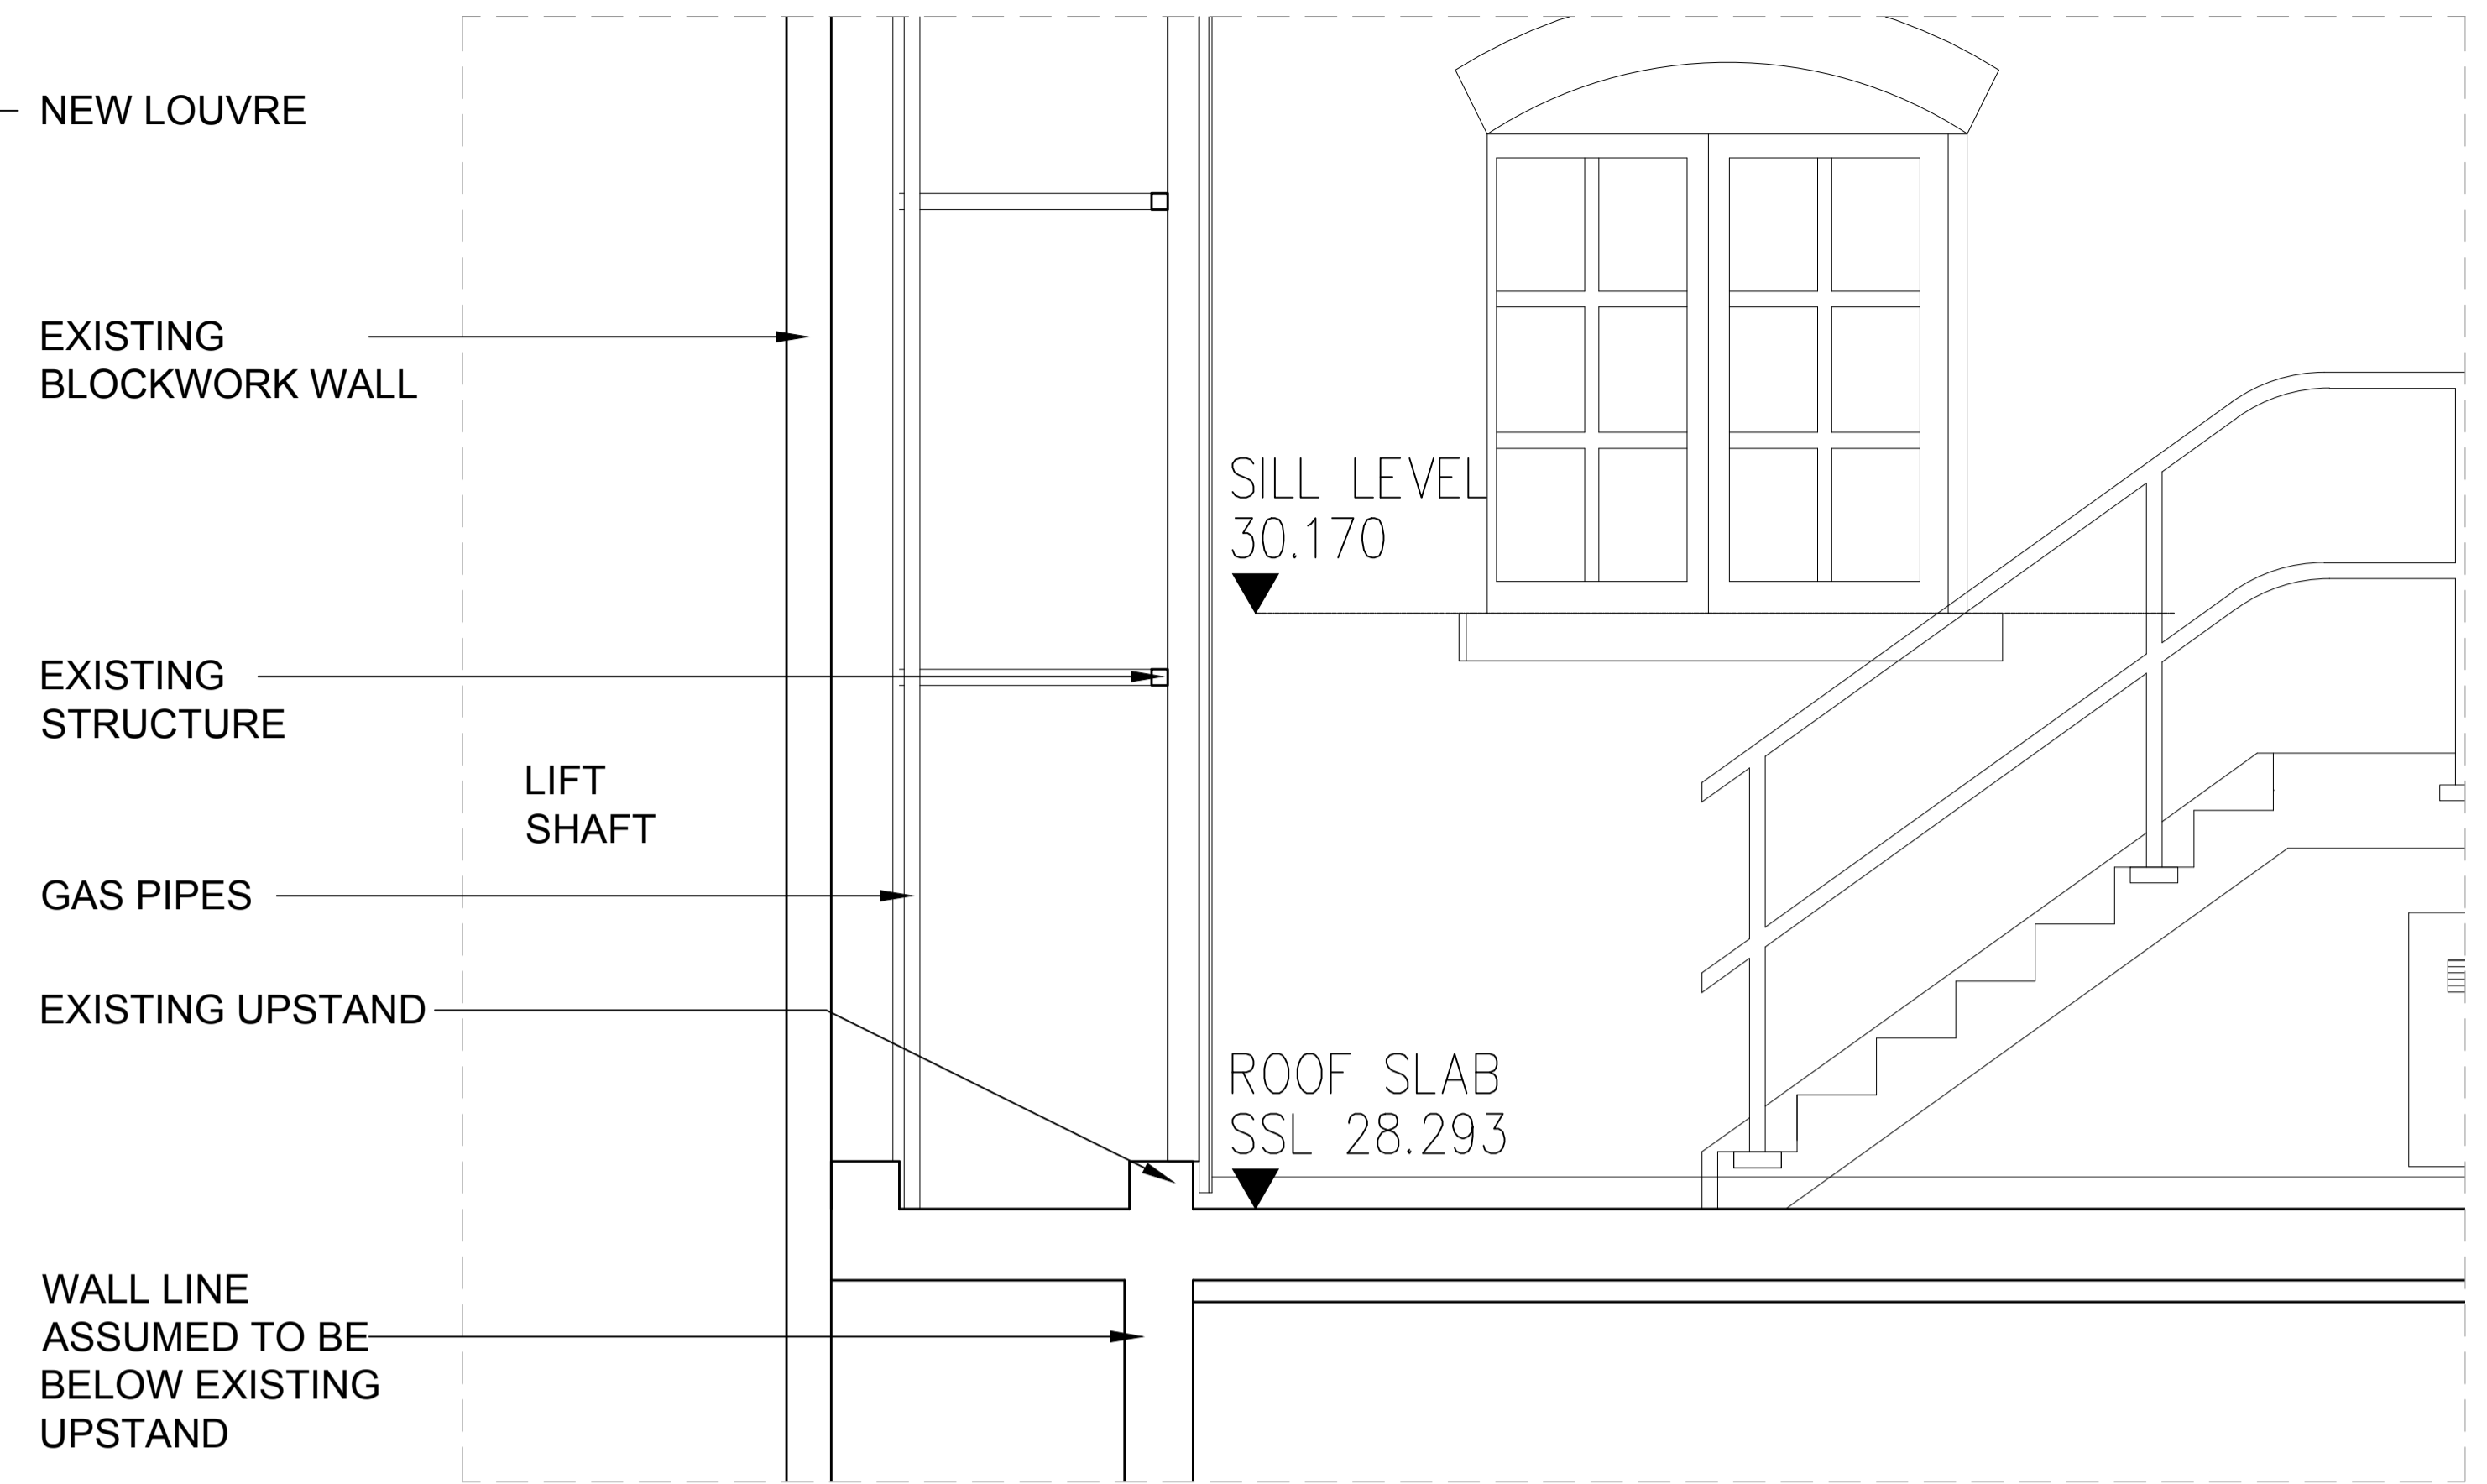

3 EXISTING SECTION
SCALE: 1:20 (A1)

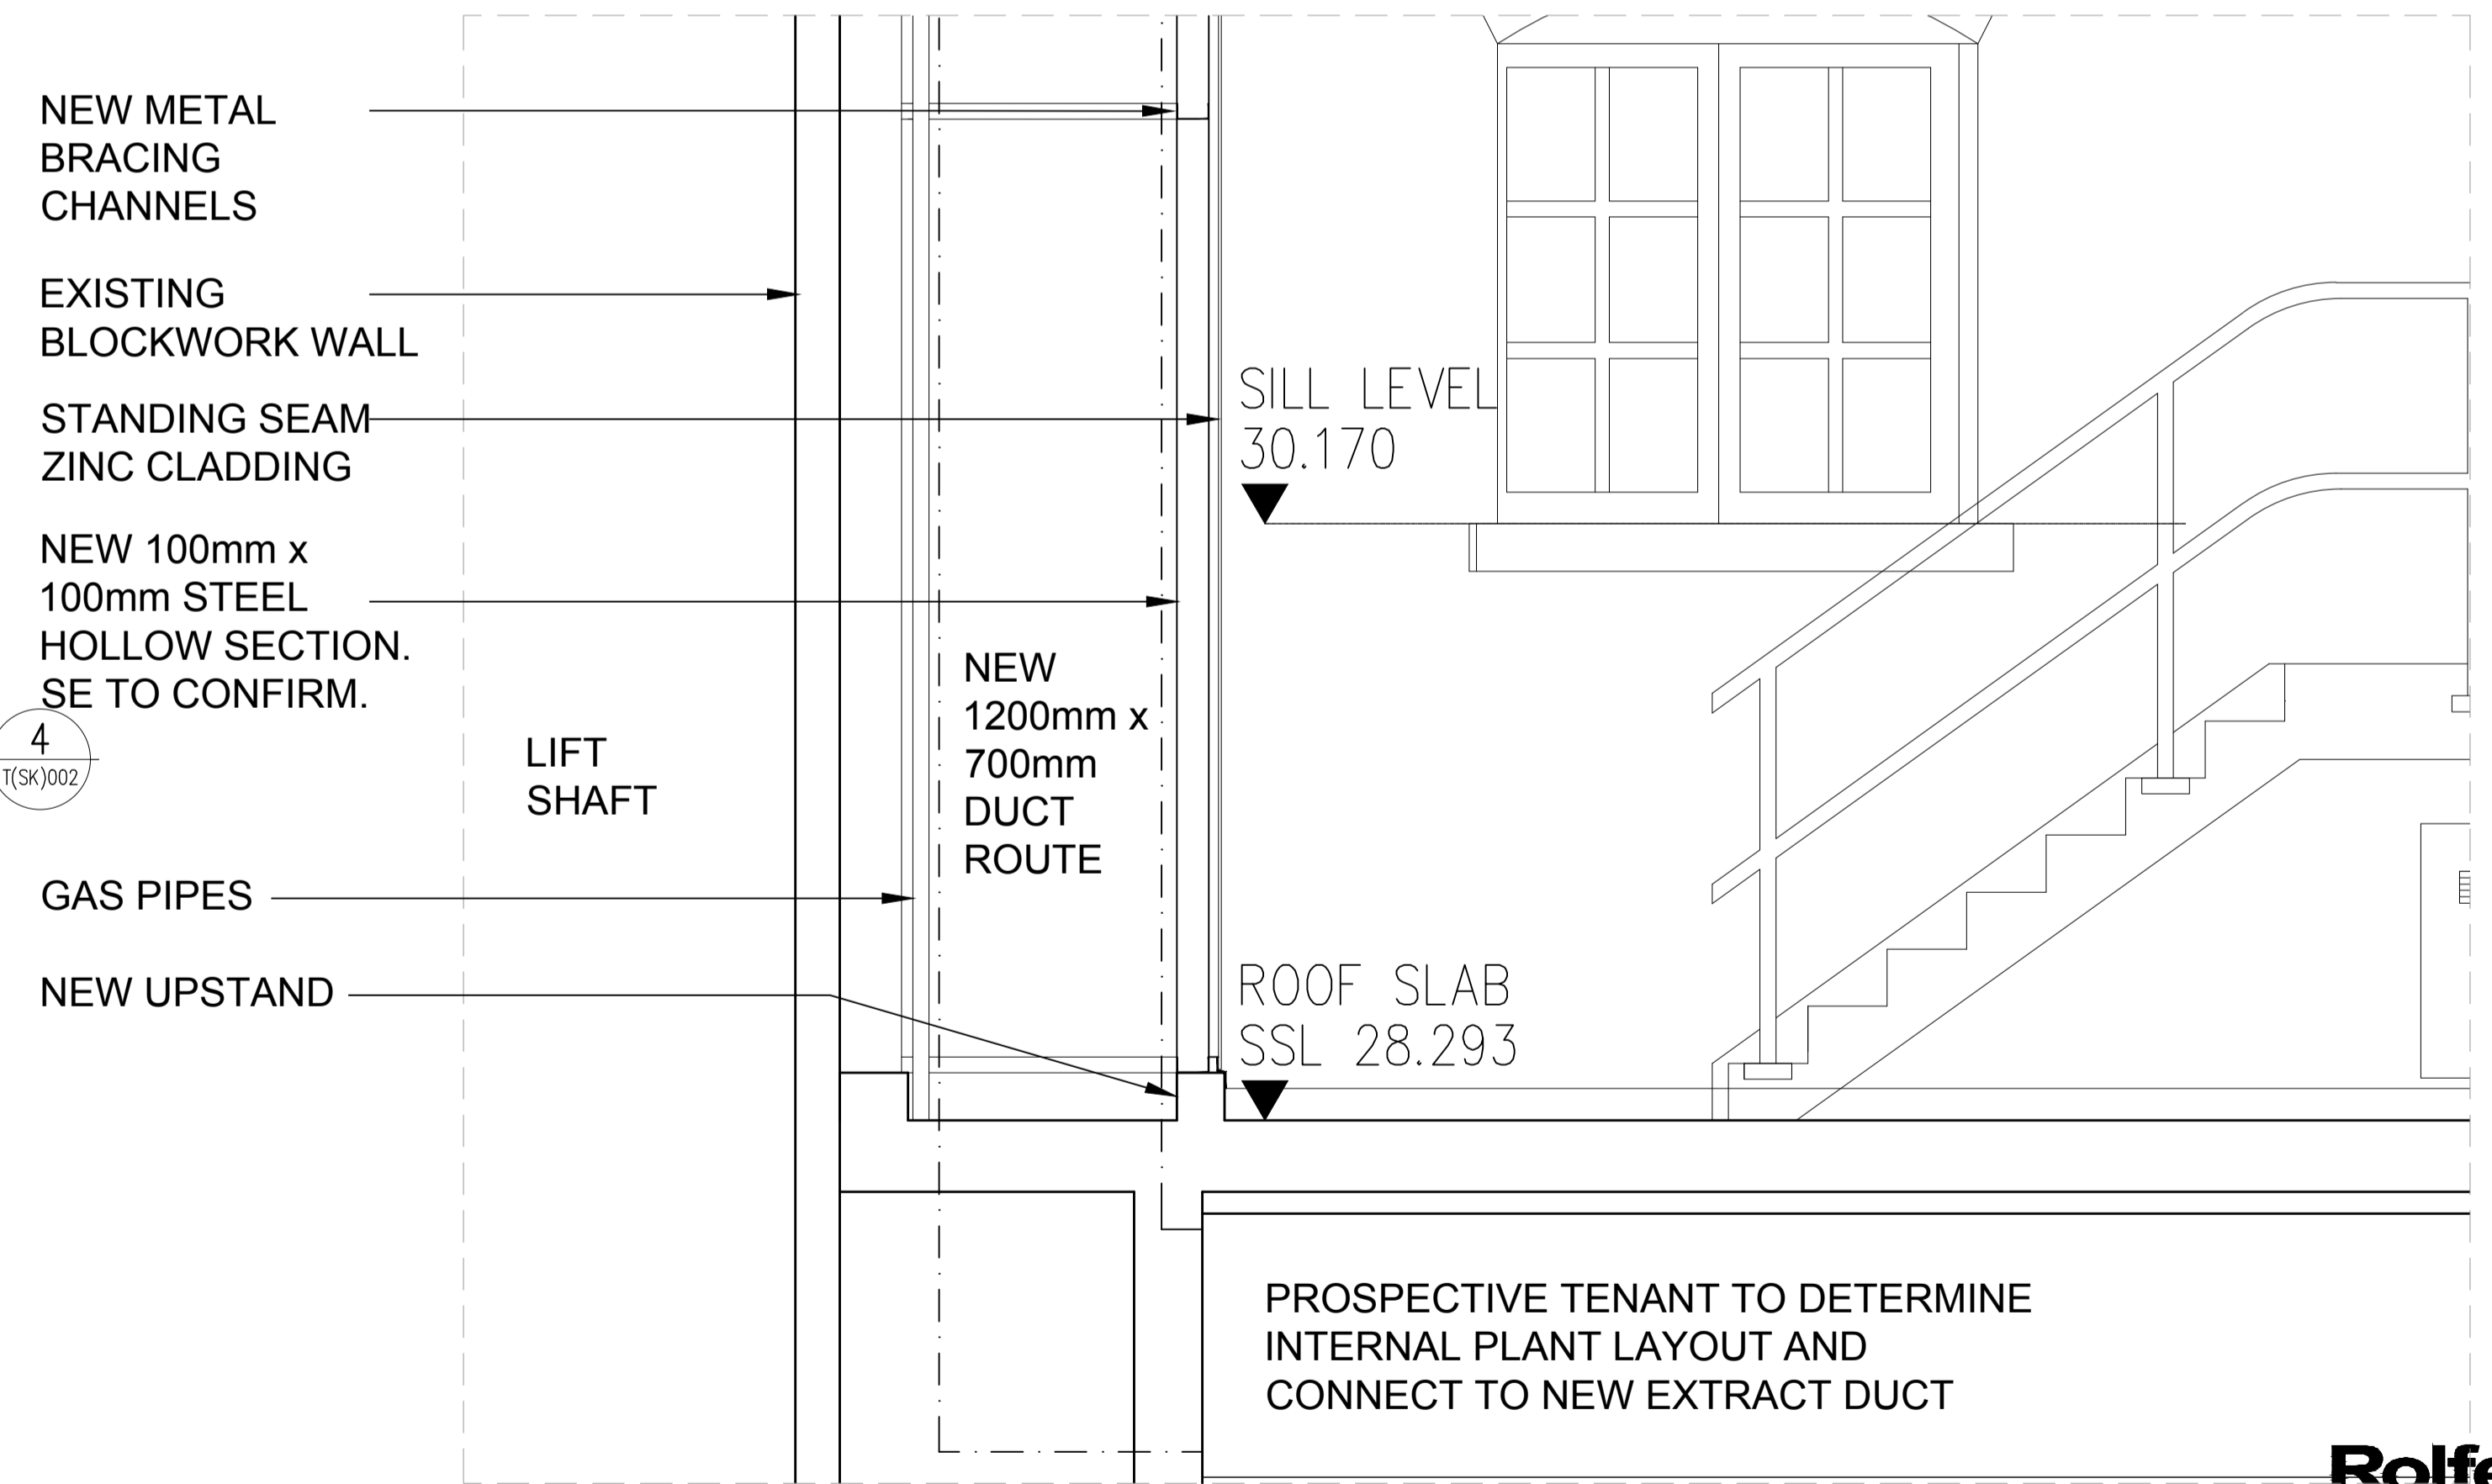

4 PROPOSED SECTION
SCALE: 1:20 (A1)


- NOTES
- 1 The Contractor must check and confirm all dimensions
 - 2 All discrepancies must be reported and resolved by the Architect before works commence
 - 3 This drawing is not to be scaled
 - 4 All work and materials to be in accordance with current applicable Statutory Legislation and to comply with all relevant Codes of Practice and British Standards

Copyright Rolfe Judd Ltd

Key Plan

Scale

This scale is 10cm in length when printed at the size indicated in the title block

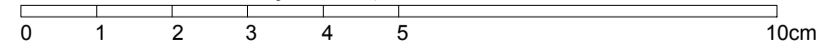

North Point

Rev continued

Date

Revision

P1 Issued for planning

Date

25/04/17

Client

Shaftesbury Covent Garden

Project

Thomas Neal's Centre
29-42 Earlham Street
WC2H 9LD

Drawing

New Kitchen Extract Duct
Existing and Proposed Sections

Scale

As shown (A1) Apr 17

Date

Planning

Status

Job Number

5863 T(20) S01

Drawing Number

T(20) S01

Revision

P1

G:\5863\T_Series\Extract Application\T20\T20S01

Rolfe Judd

Architecture Planning Interiors

Old Church Court, Claylands Road, The Oval, London SW8 1NZ

T 020 7556 1500

www.rolfe-judd.co.uk