




NOTES

DO NOT SCALE FROM DRAWING.
 ALL DIMENSIONS TO BE CHECK ON SITE. NOTIFY ARCHITECT WITH ANY DISCREPANCIES.
 ALL DRAWINGS RELATE TO THE BUILDING AT THE CURRENT STAGE OF DESIGN AND ARE FOR PLANNING PURPOSES ONLY. NOT CONSTRUCTION. DRAWINGS TO BE READ IN CONJUNCTION WITH RELEVANT SPECIFICATION & CONSULTANTS DRAWINGS.

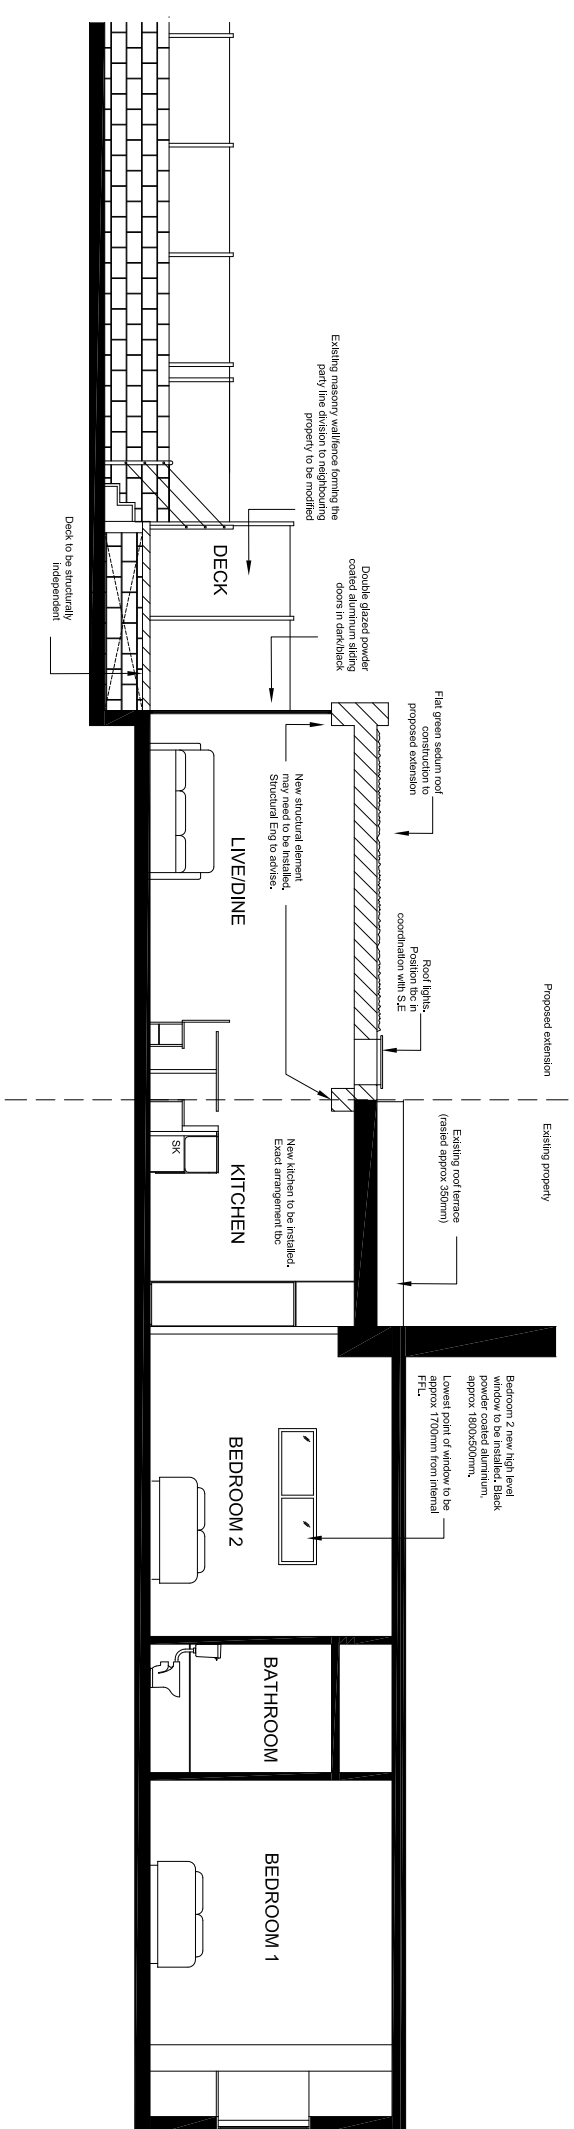

PROPOSED SECTION AA

CLIENT
Ms Louise Bouvier & Mr AJ Kaneko
 Flat 1, 4 Sherriff Road, London

DRAWING TITLE
PROPOSED PLANS
LONG SECTION AA

PLANNING

DRAWING STATUS	DRAWN DATE	SCALE @ A3
PLANNING	10/11/2015	1:100 @ A3
DRAWN BY	ISSUE DATE	DRAWING NO
KT	10/11/2015	1012
		REVISION
		00