


PLAN OF WORKS

Proposed Alterations To Existing

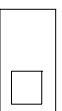

alakija architects

Email: gavinalakija@hotmail.com
 Website: gavinalakija.wixsite.com/alakijaarchitects
 Tel: +447949204558

Address

17 Prince Albert Road
 London

Project

House Plan

Client

Hillary Charlewood

Drawing Status

Design

Scale

1:50 @ A4

Date

22/04/17

North


Drawing No

P2

Rev A

Revision

Rev A: Notes Added 27/04/17

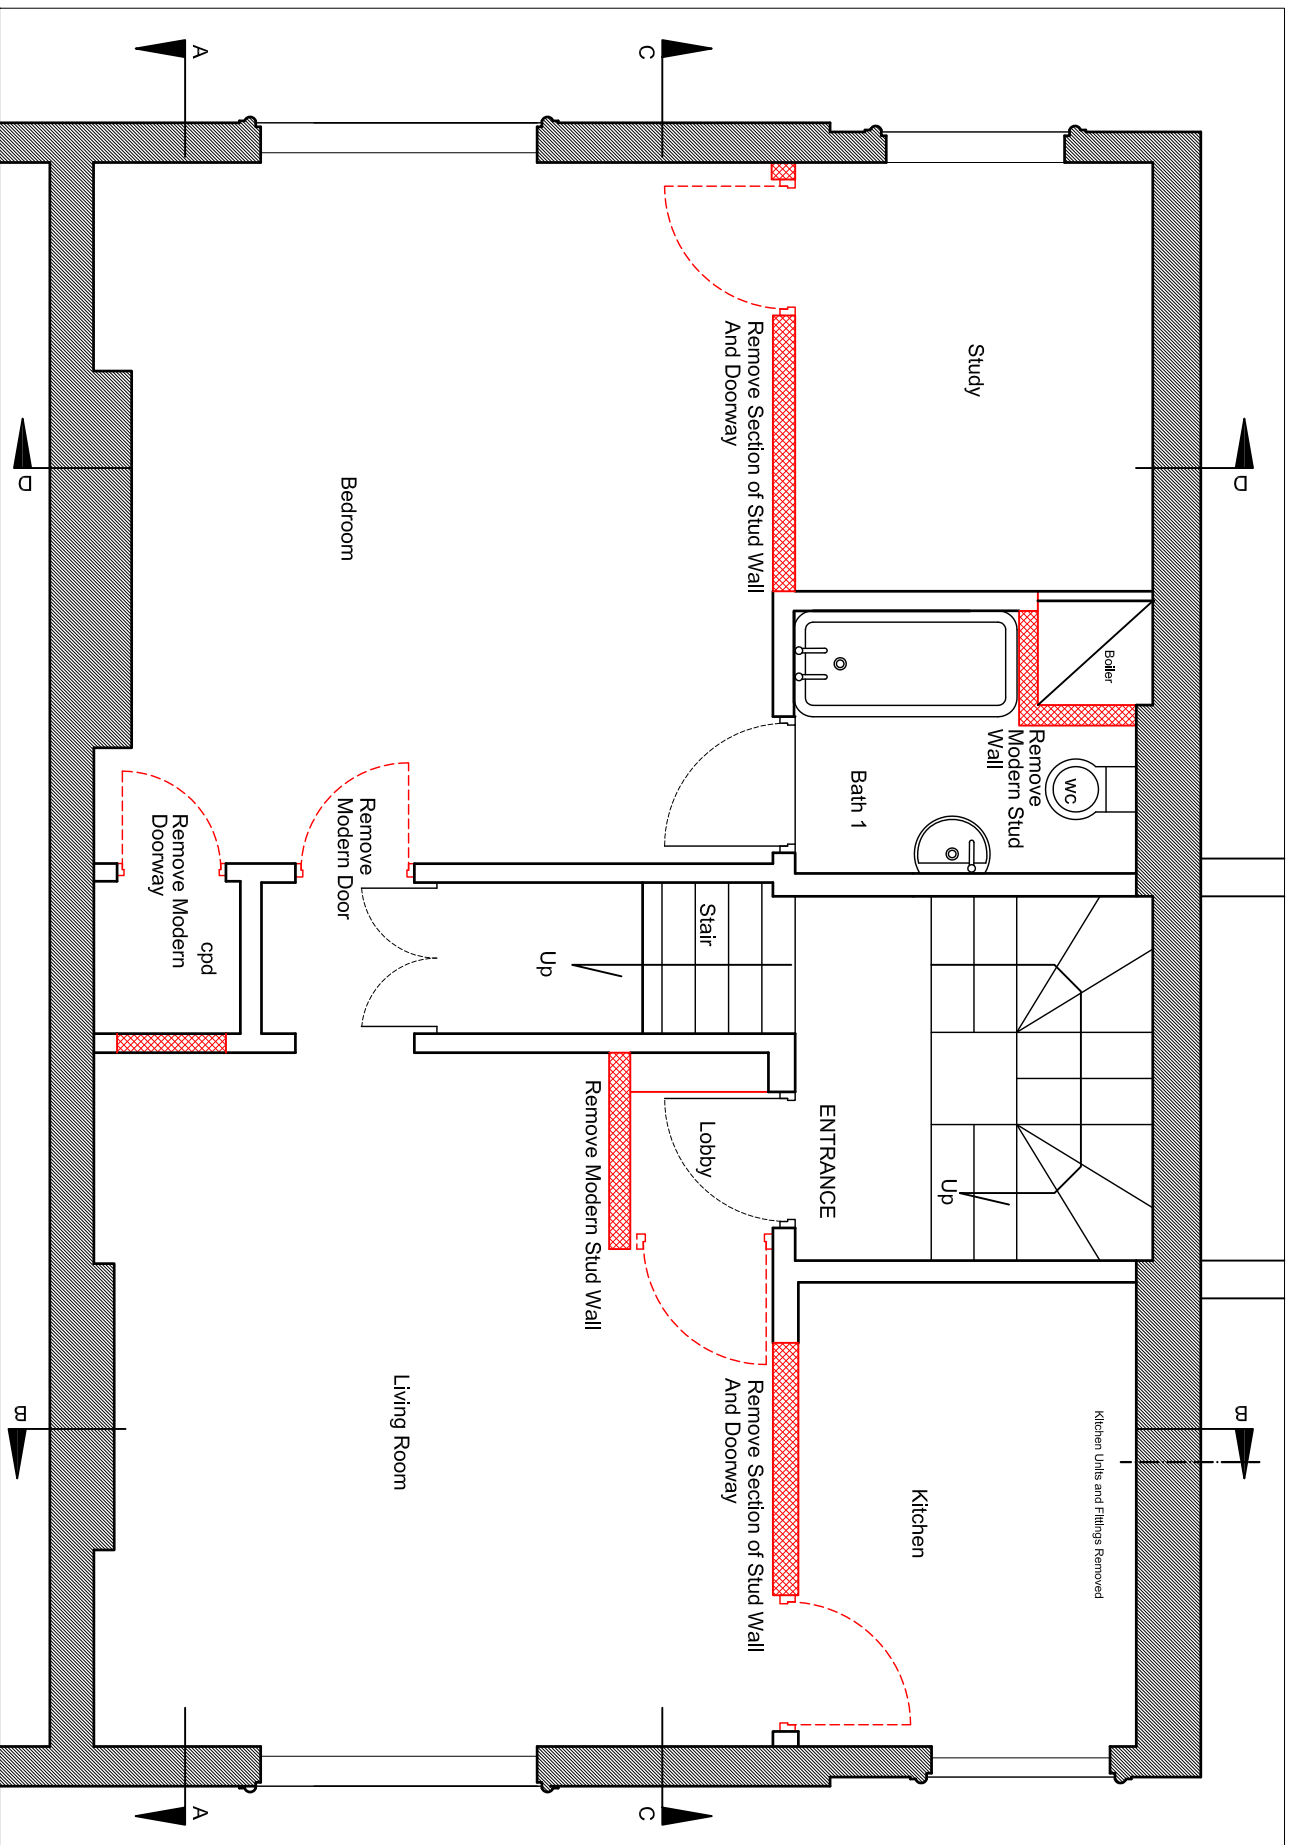

SCALE