



# PLAN OF REMOVALS

## Proposed Design

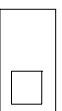

**alakija architects**

Email: [gavin@alakija@hotmail.com](mailto:gavin@alakija@hotmail.com)  
 Website: [gavin@alakija-wisite.com/alakijaarchitects](http://www.alakija-wisite.com/alakijaarchitects)  
 Tel: +447949204558

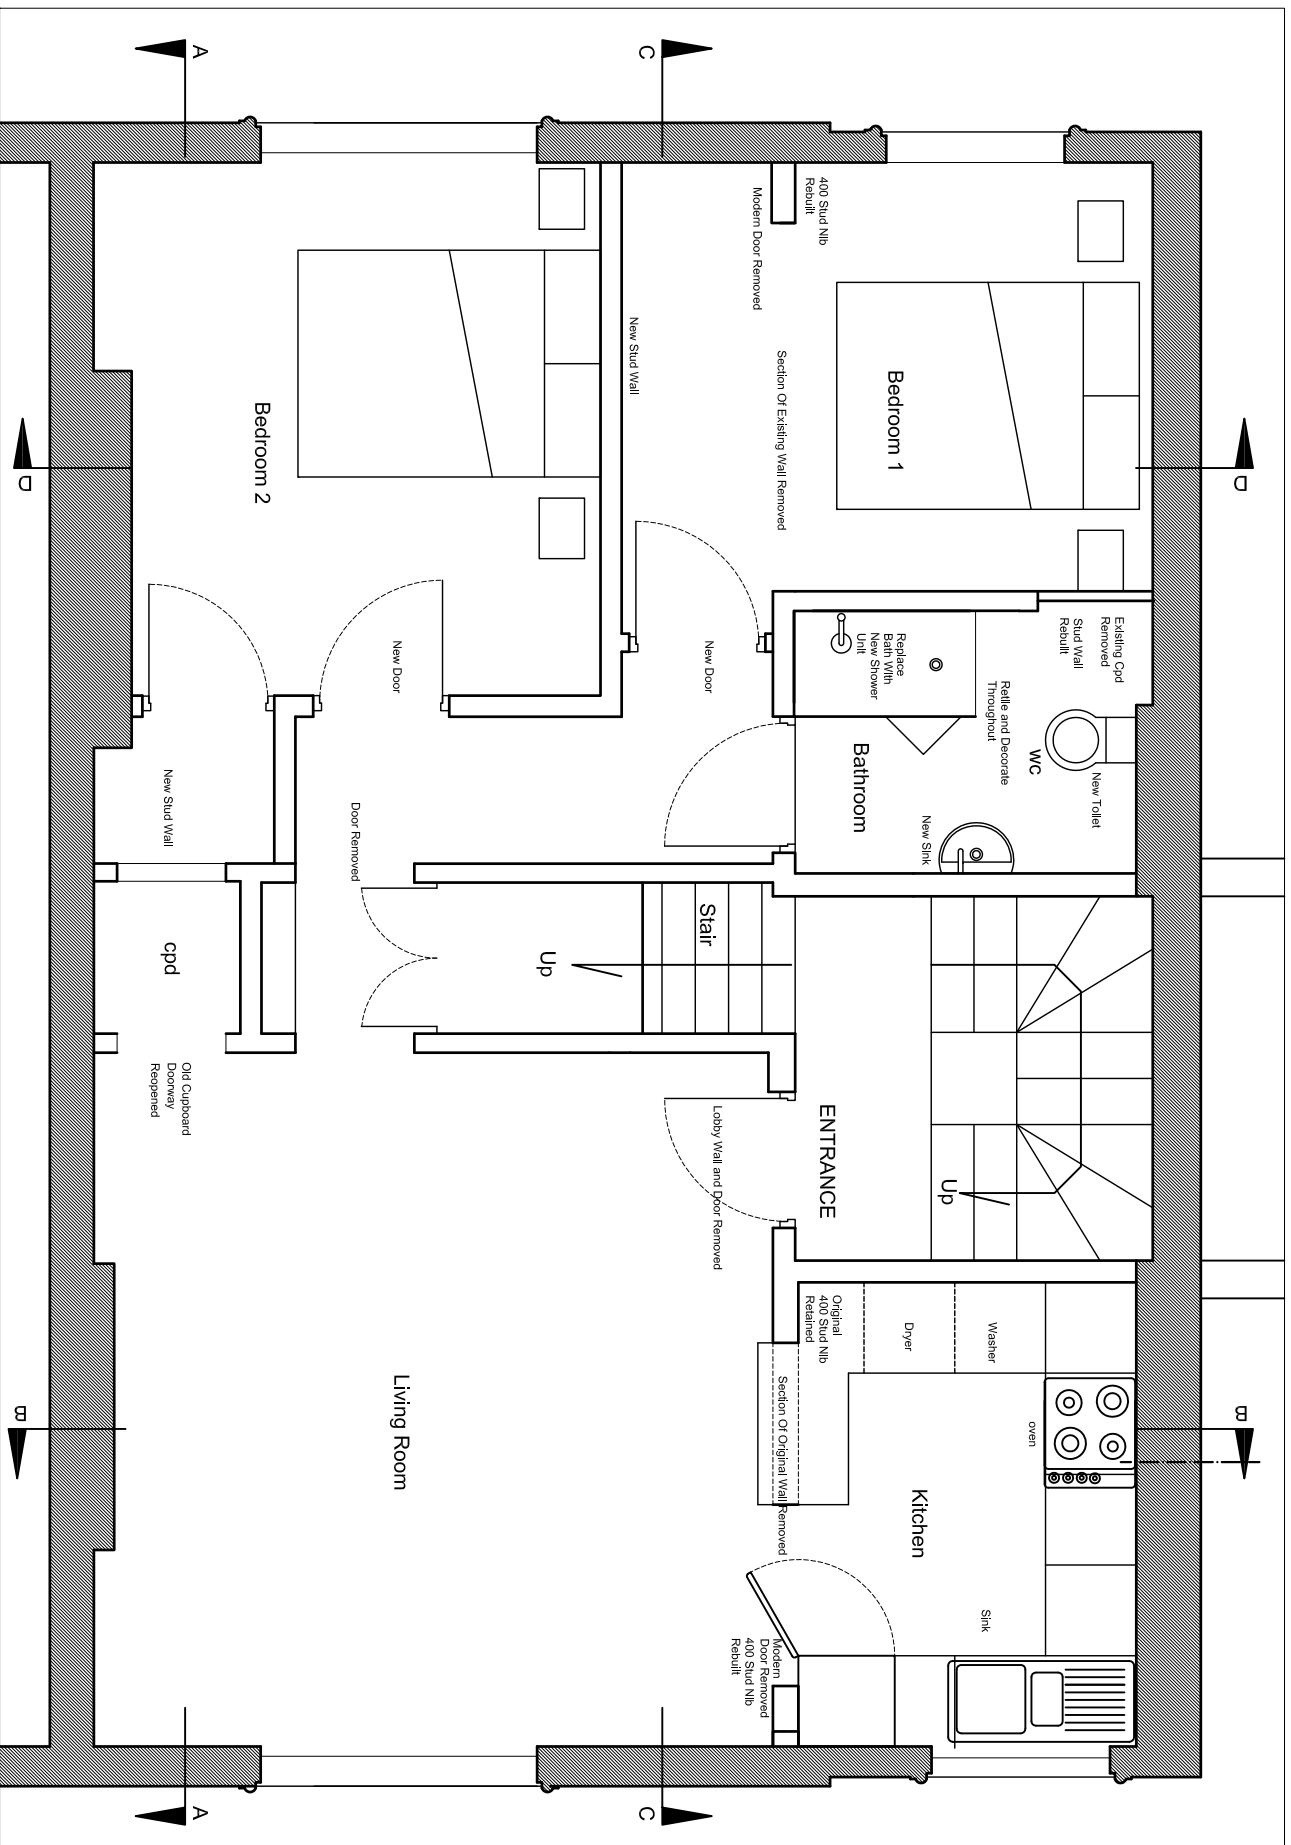

Address		17 Prince Albert Road London	
Client		Hillary Charlewood	
Project		House Plan	
Drawing Status		Design	
Scale	Date	Date	North
1:50 @ A4	24/04/17	Rev Date	24/04/17
Drawing No	Revision		
P3	A	Rev A Nibs Added, Nibs Changed 24/04/17	

