




RAILHEAD: CODE RH6W/B DC
 HANDRAILS & IRONWORK
 LTD. OR SIMILAR APPROVED

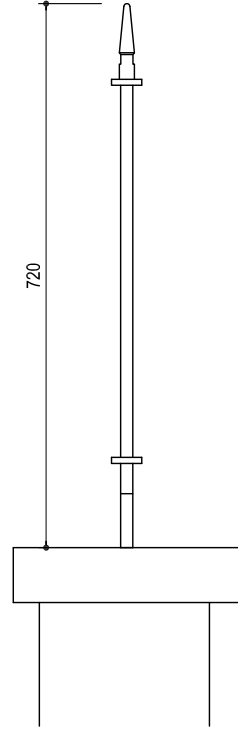

3 TYPICAL SECTION
 SCALE 1:10@A3

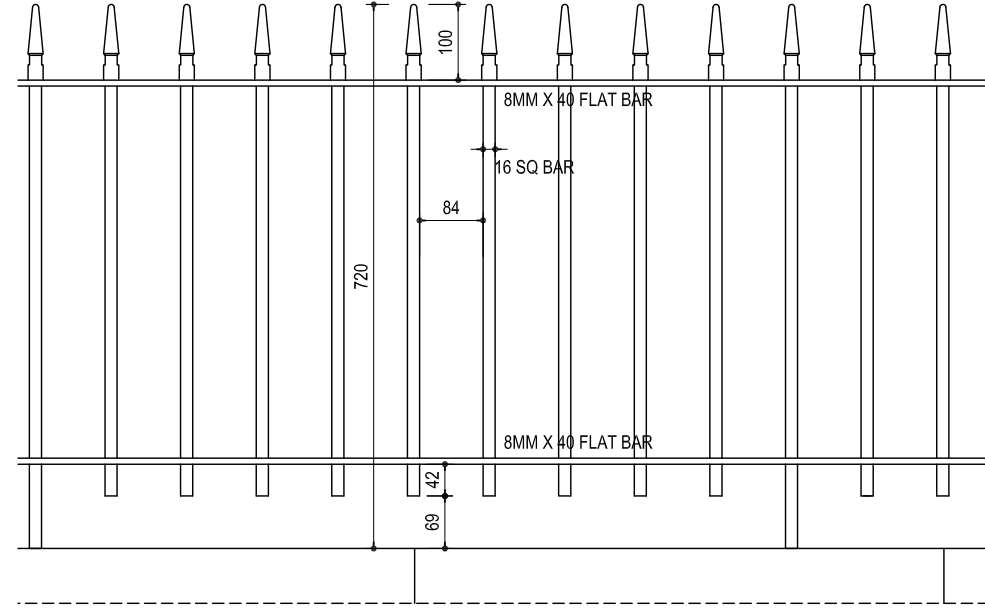

2 TYPICAL DETAIL
 SCALE 1:10@A3

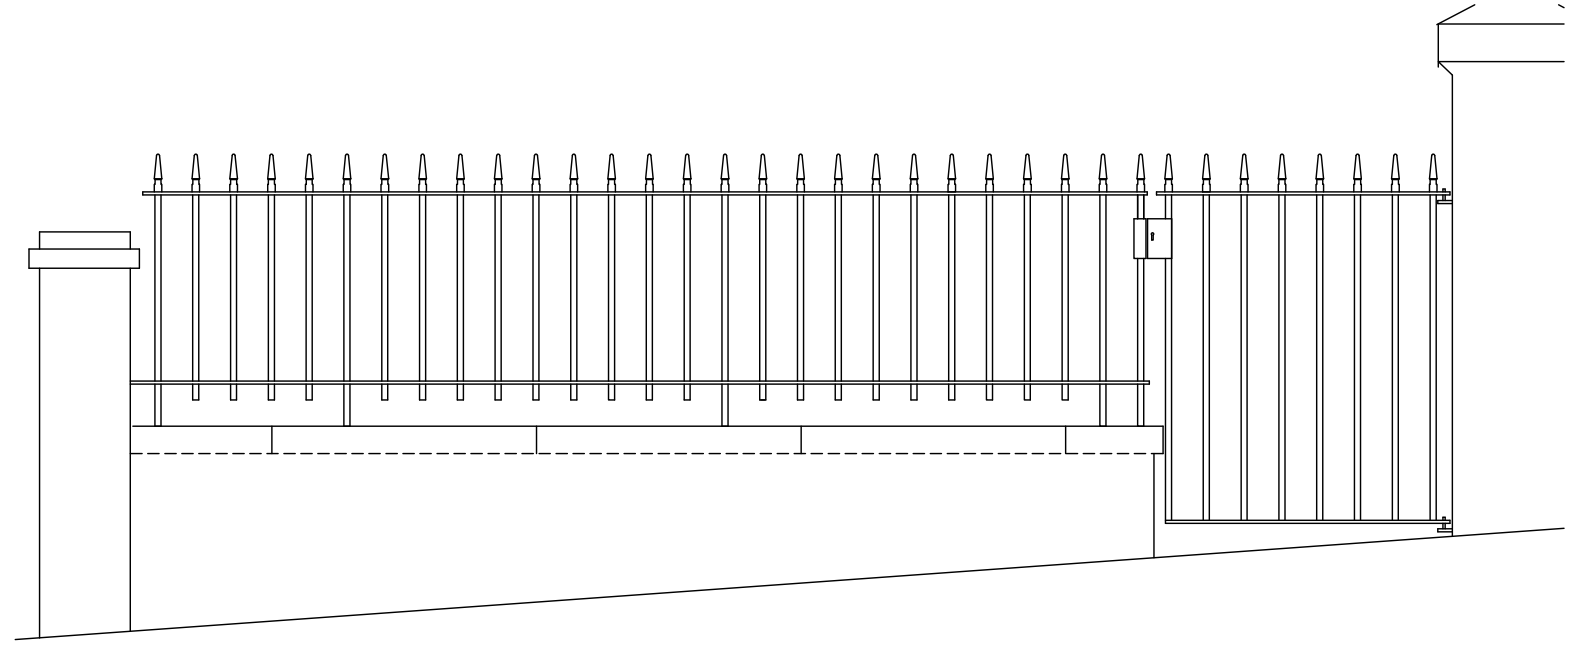

1 ELEVATION AS PROPOSED
 SCALE 1:20@A3

305.02.05
 A

Dwg No
 Rev No

Scale 1:10@A3
 Date MAY 2017

Project 3 HEATH VILLAS, NW3
 Dwg Title RAILING AND GATE DETAILS

T 0044 01394384908
 F trebilcock653@btinternet.com
 E

Chapel Farm
 Woodbridge
 Suffolk IP13 6AW

MARK TREBILCOCK RIBA
 ARCHITECTS + DESIGNERS