
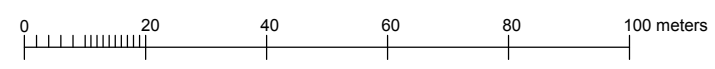
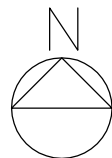


All dimensions to be checked on site prior to construction or manufacture.
 Do not scale from this drawing.
 Refer also to written specification of works where applicable.
 Any discrepancies to be verified with Architects prior to commencement of works.

This drawing is the property of DRY Architects Limited. They reserve copyright, and the drawing issued on the condition that it is not retained by any unauthorised person.
 It may not be reproduced or disclosed, either wholly or in part without written consent from DRY Architects Limited.

REVISION:	DESCRIPTION:	DATE:
Rev.	Description	d.m.yy

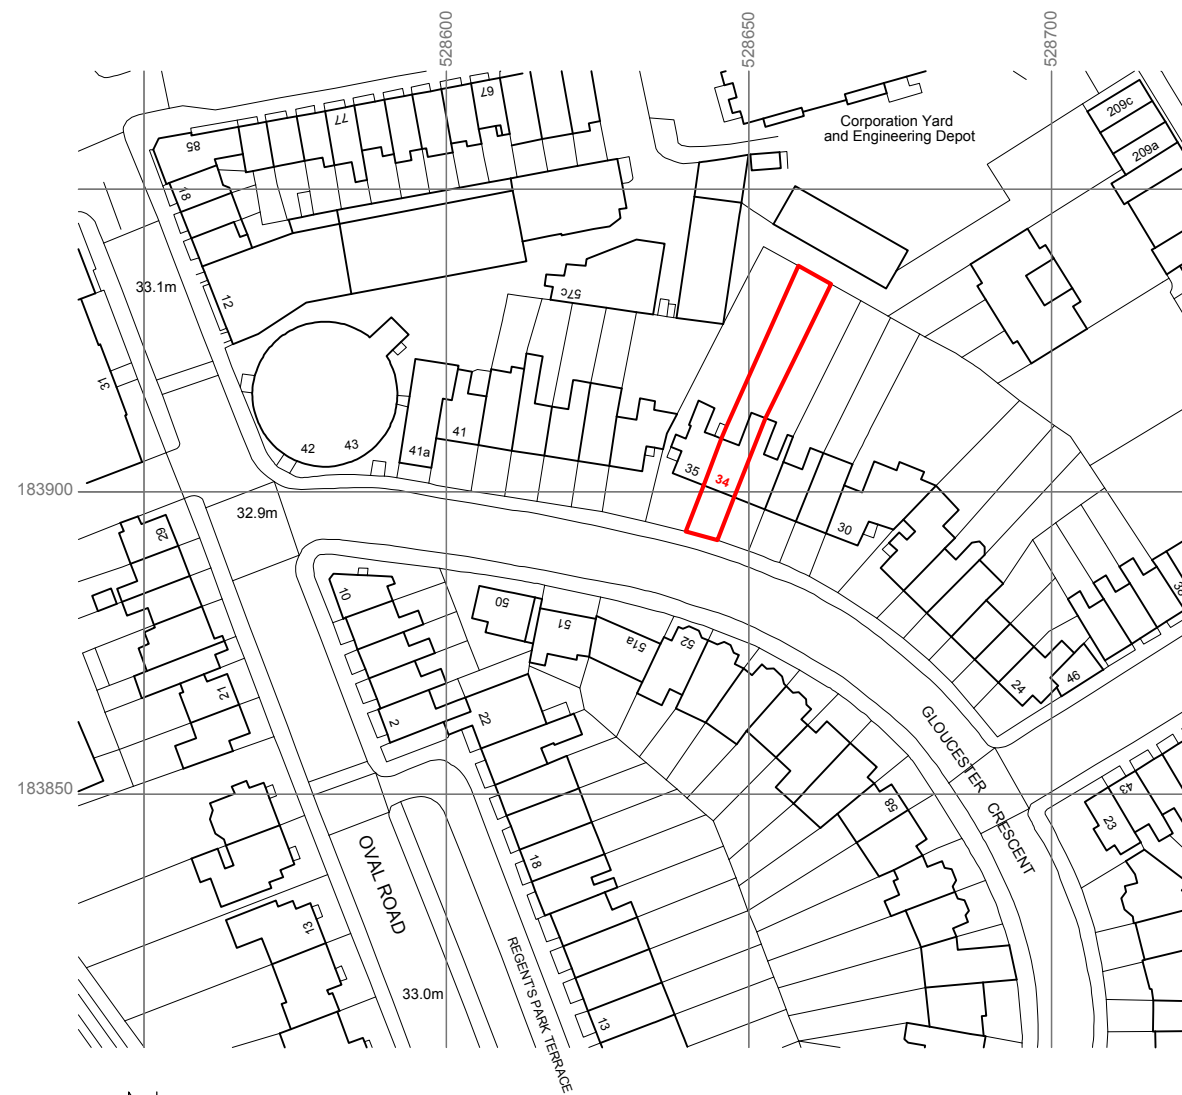

LOCATION PLAN
 SCALE 1:1250 @ A3



BLOCK PLAN
 SCALE 1:500 @ A3

DRY ARCHITECTS

PROJECT: 34 Gloucester Crescent
 Address line 2
 CLIENT: Suzanne Graham
 DRAWING: LOCATION PLAN & BLOCK PLAN

DATE: March 2017 SCALE: 1:1250/200 @ A3
 DWG. NO: 5257-01 REVISION: -

CHARTERED ARCHITECTS
 ADDRESS: 2A Norland Place, London, W11 4QG
 TEL: 0207 221 6161 FAX: 0207 243 6134
 EMAIL: info@dryarchitects.co.uk WEB: www.dryarchitects.co.uk