


W: www.squarefeetarchitects.co.uk

drawing number:

1626-L-119

revision:

D

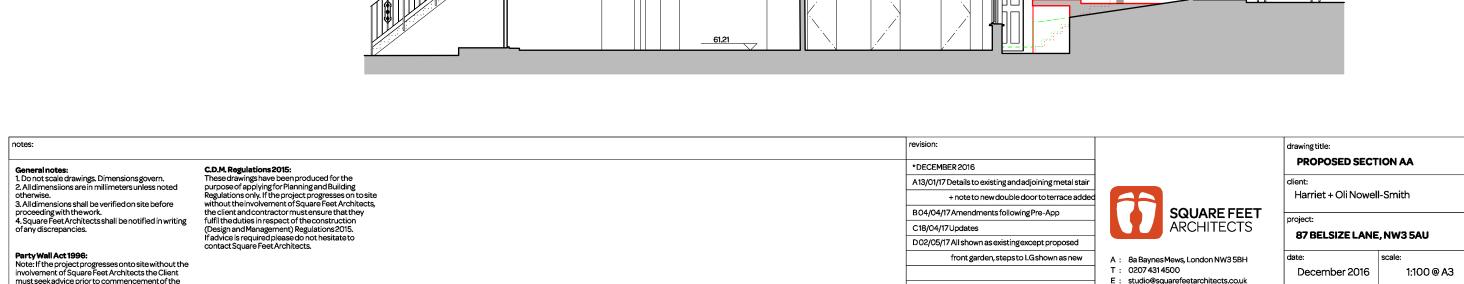

0 4000mm

Party Wall Act 1996:
Note: If the project progresses onto site without the involvement of Square Feet Architects the Client must seek advice prior to commencement of the planned works as detailed on the drawings to establish whether the works fall within the scope of the Act which required adjoining property owners to be served with a statutory notice.