


Existing Ground Floor
 1:100

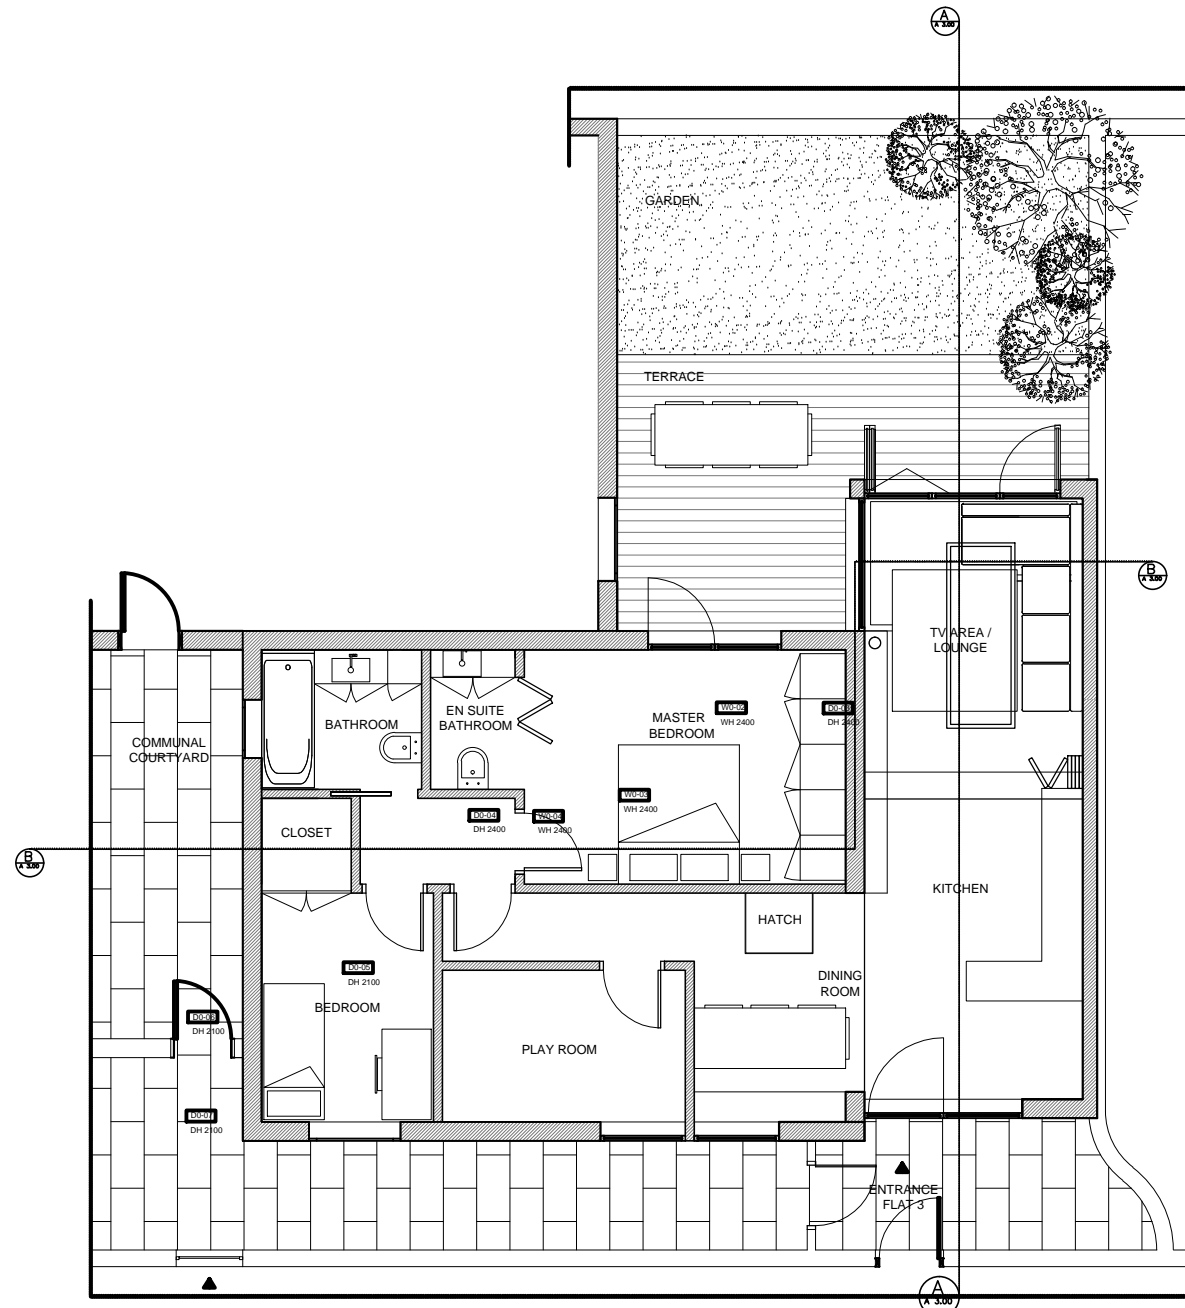

Proposed Ground Floor
 1:100

Client: #####

Project Description: #####

Address: #####

Drawing Title: ##### / option

Drawing No: ##


Scale: abf-17

Date: ##

Proposed Ground Floor

1/50


TERRACE

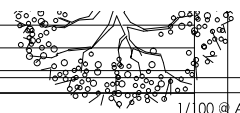

0 100 200

0 50 100

1/50 @ A3

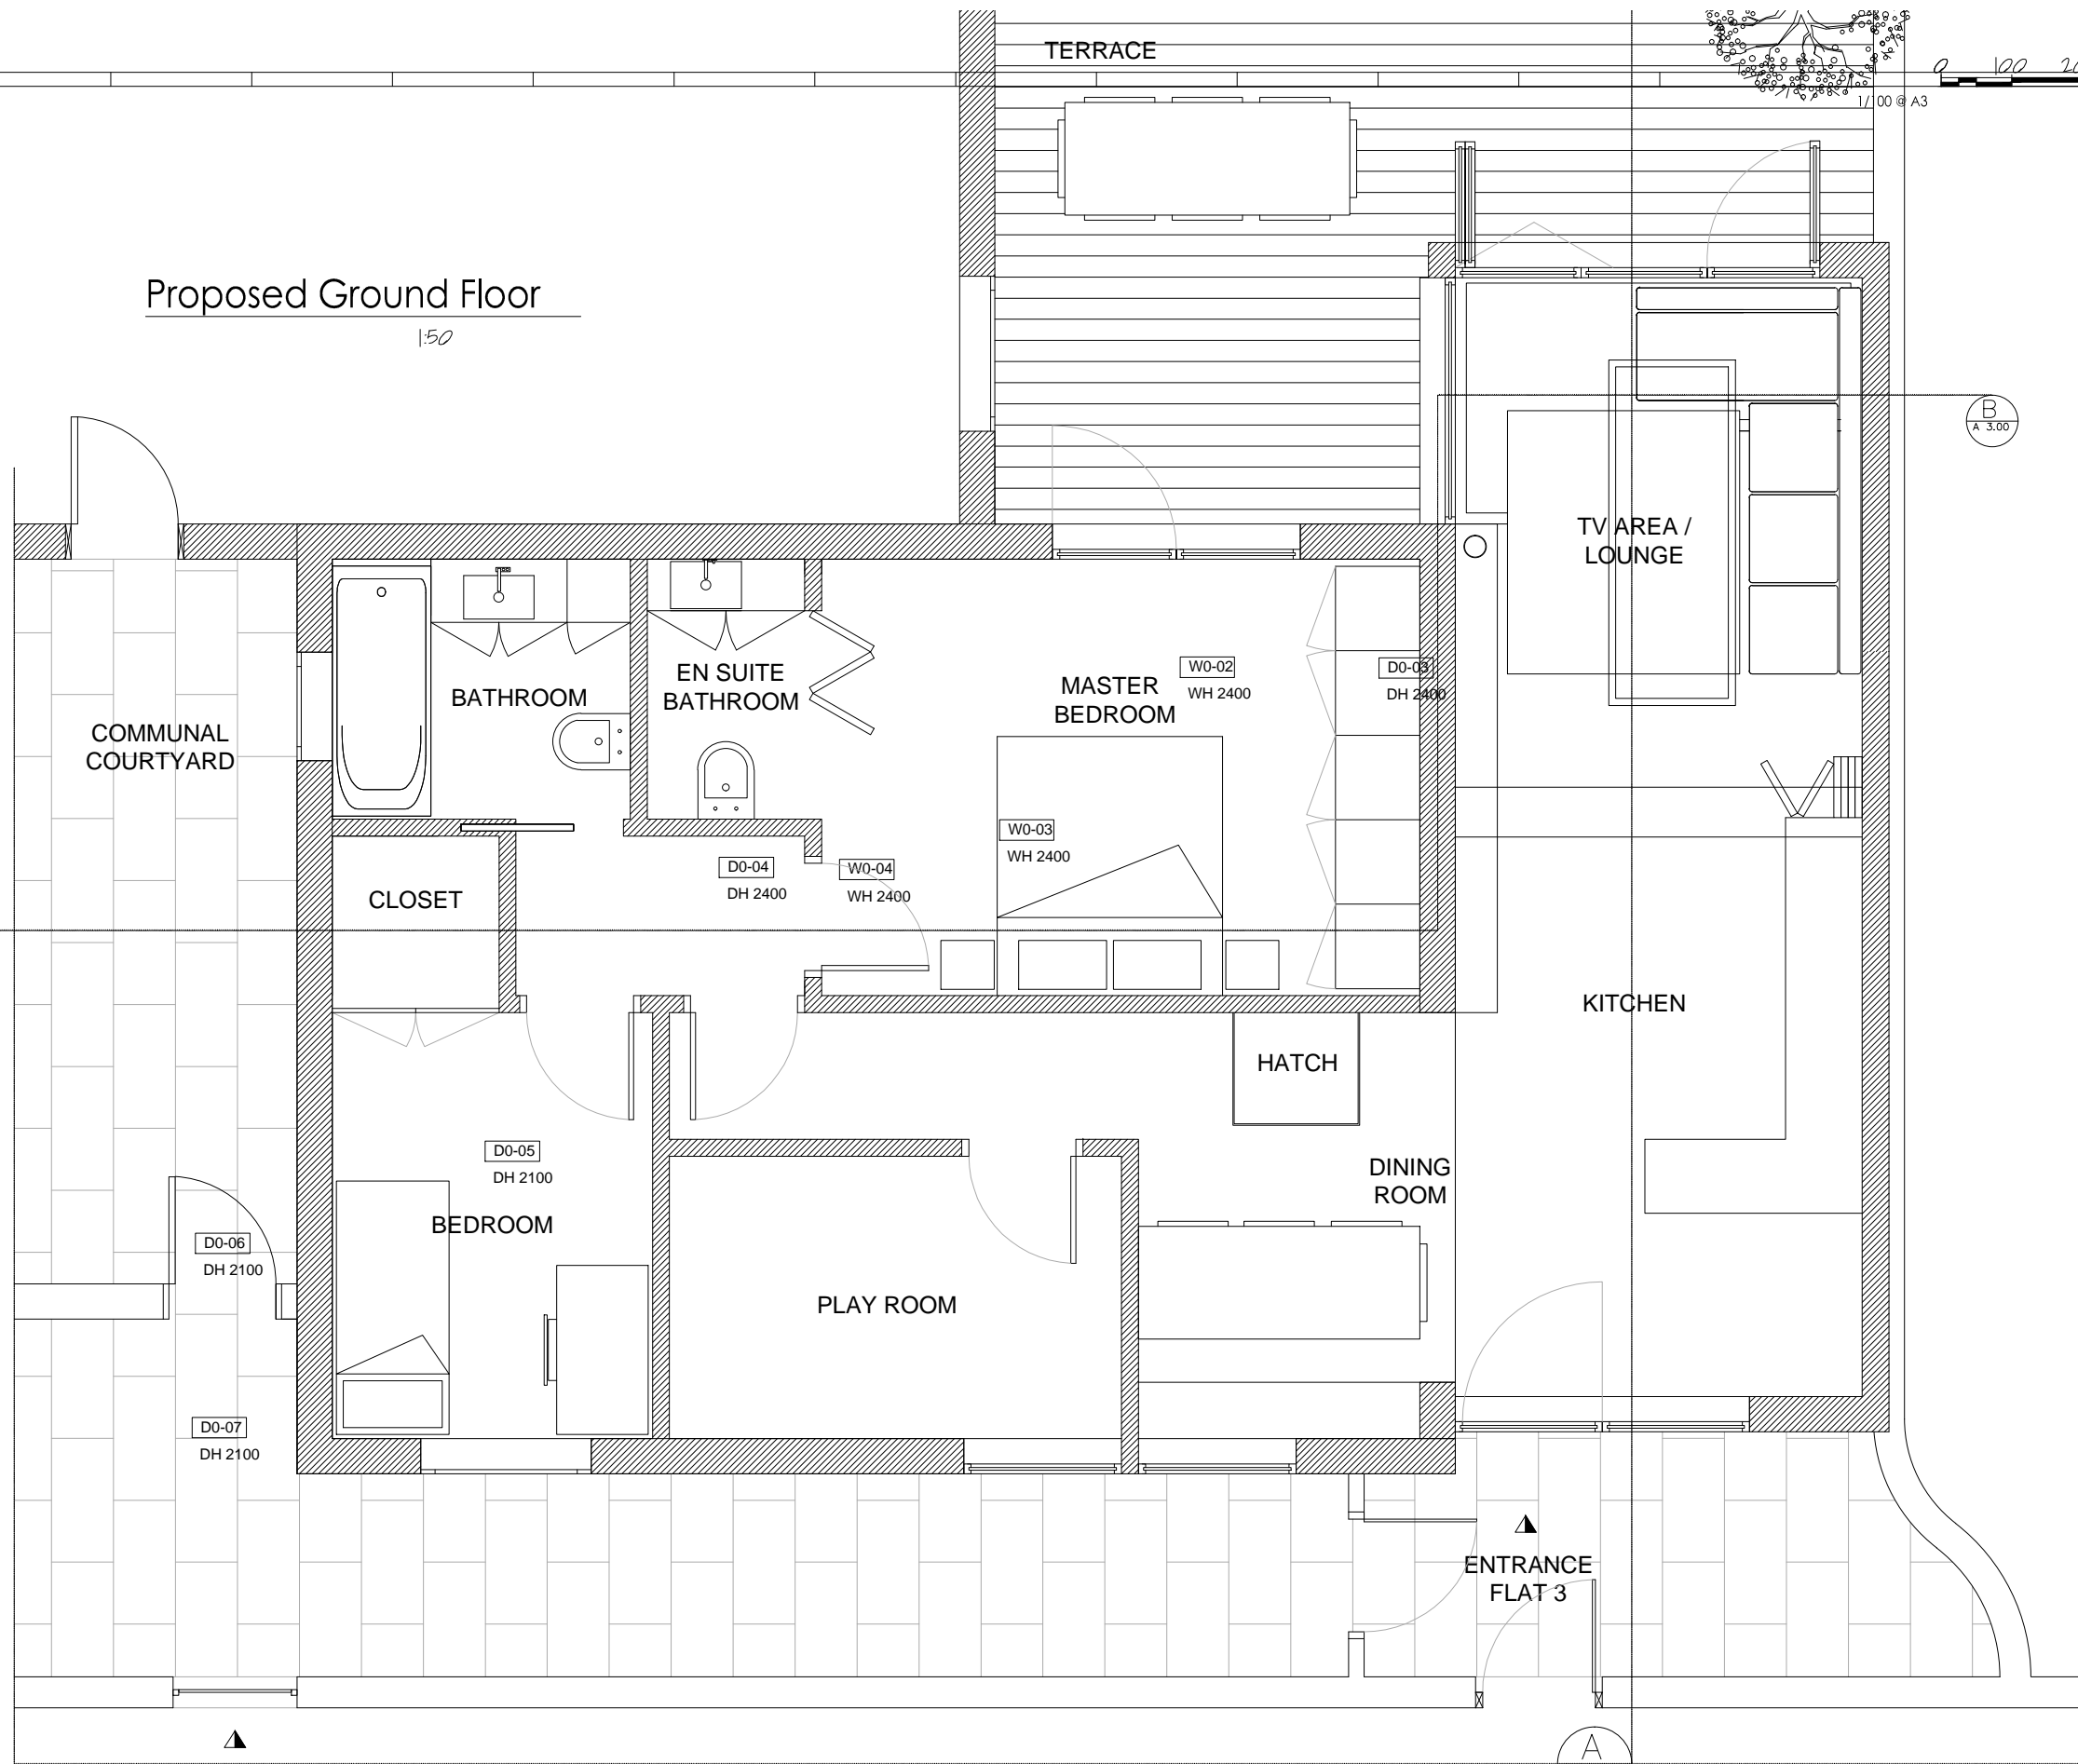

B
A 3.00


B
A 3.00

A
A 3.00

Client: #####
Address: ####

Project Description: #####
Drawing Title: ##### / option

Drawing No.: ##
Date: abr.-17
Architect: ##

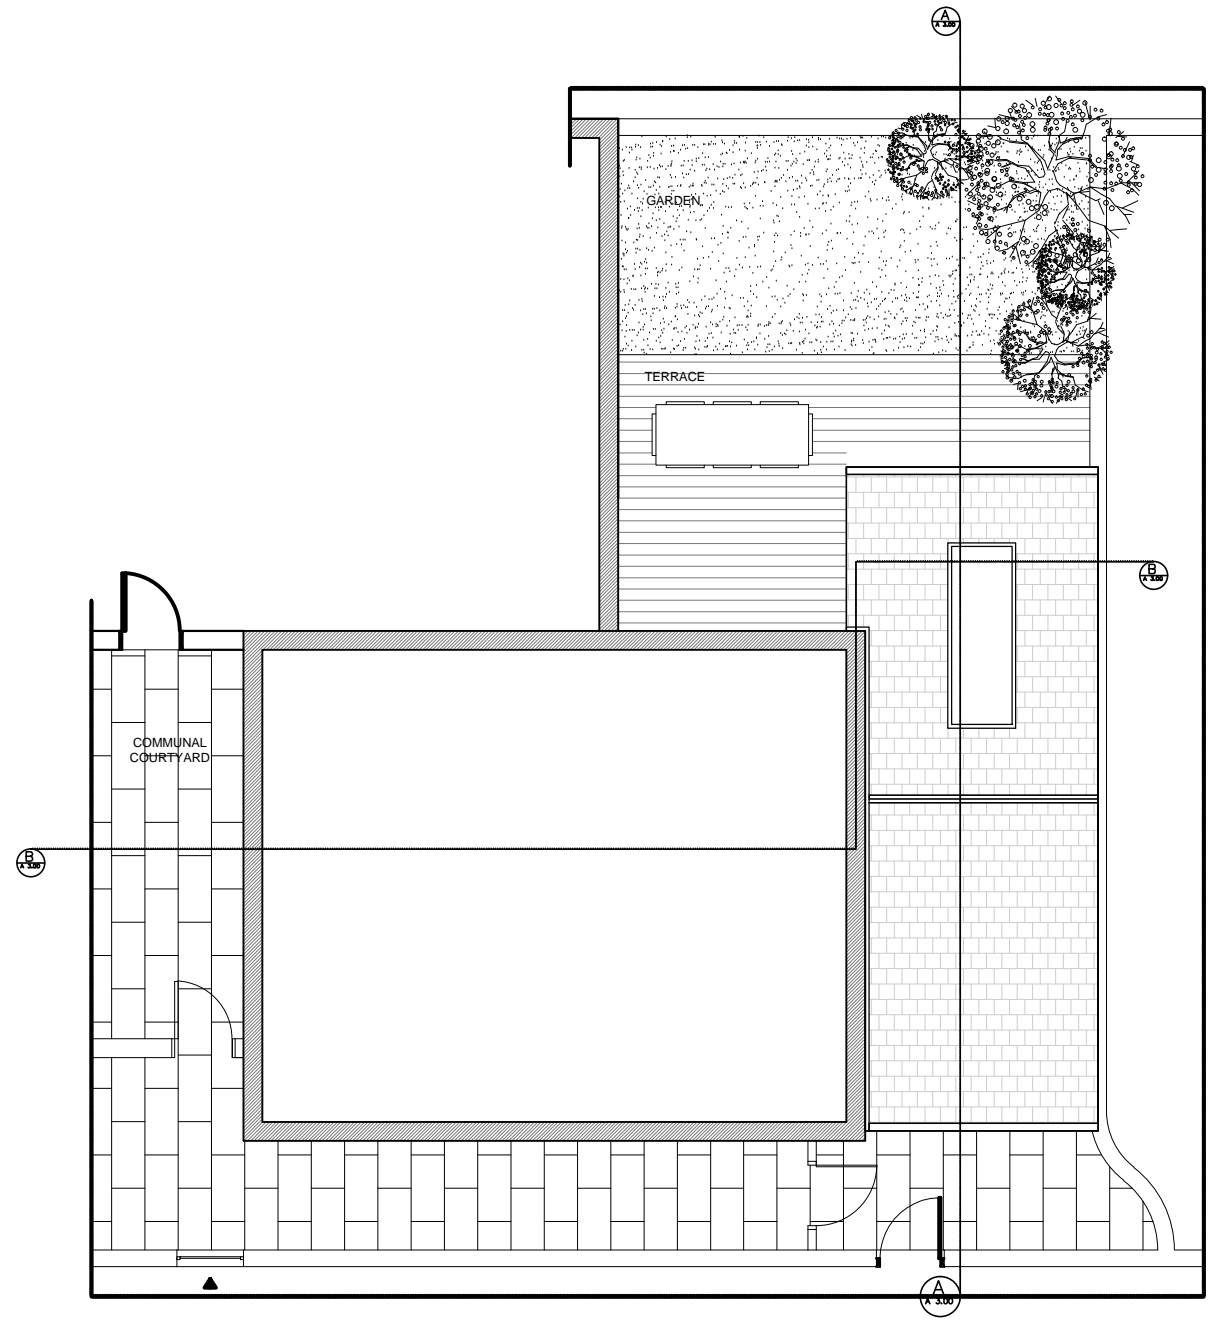

Proposed Roof

1:100

Client: #####

Address: #####


Project Description: #####

Drawing Title: ##### / option

Drawing No: ##

Date: abr--17

Author: ##

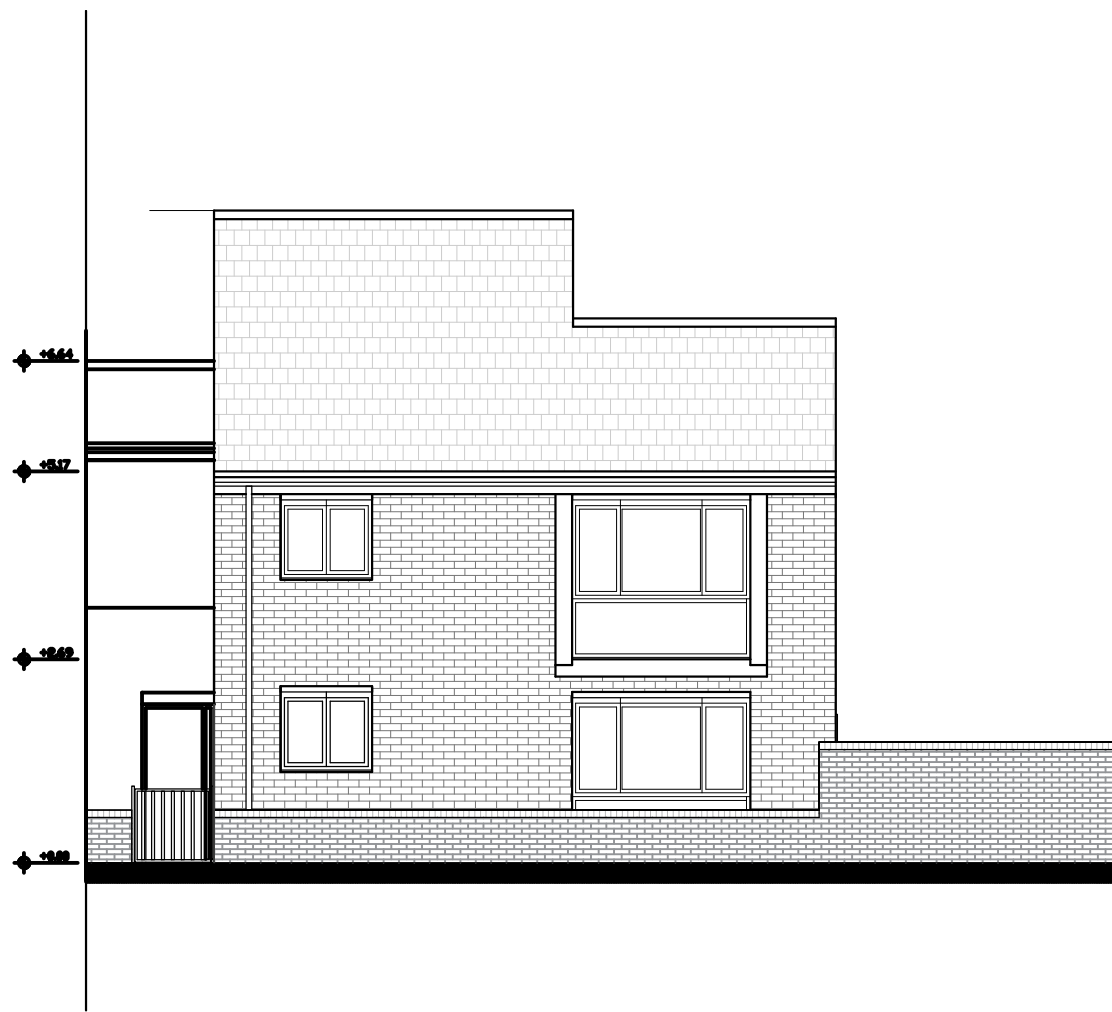

Existing Front Elevation
1:100



Proposed Front Elevation
1:100

Client: #####
Address: #####


Project Description: #####
Drawing Title: ##### / option

Drawing No.: ##
Date: abr.-17
Scale: ##



Existing Rear Elevation

1:100

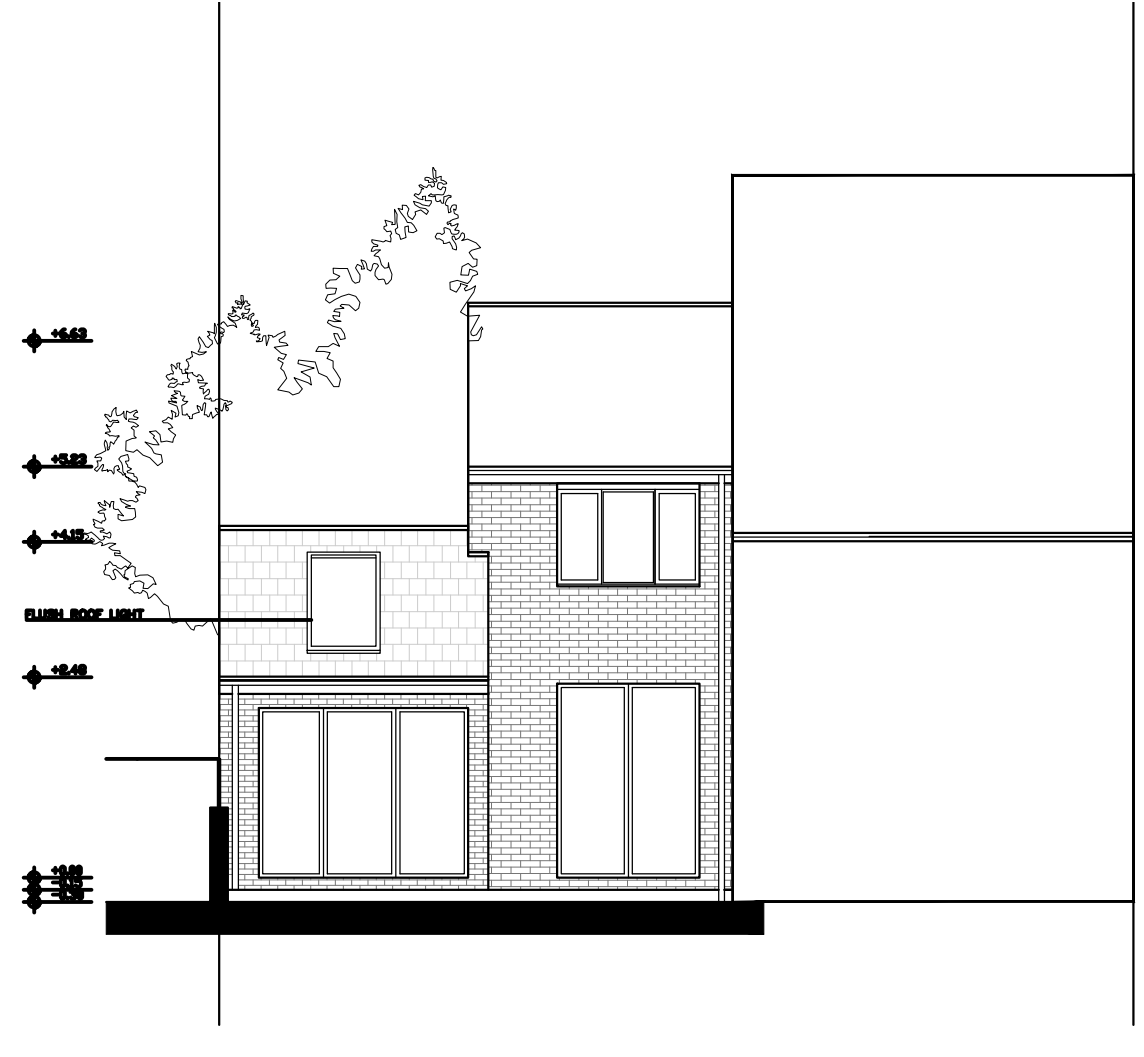


Proposed Rear Elevation

1:100

Client: #####
 Address: #####


Project Description: #####
 Drawing Title: ##### / option

Drawing No: ##
 Date: ##
 abf-17
 ##

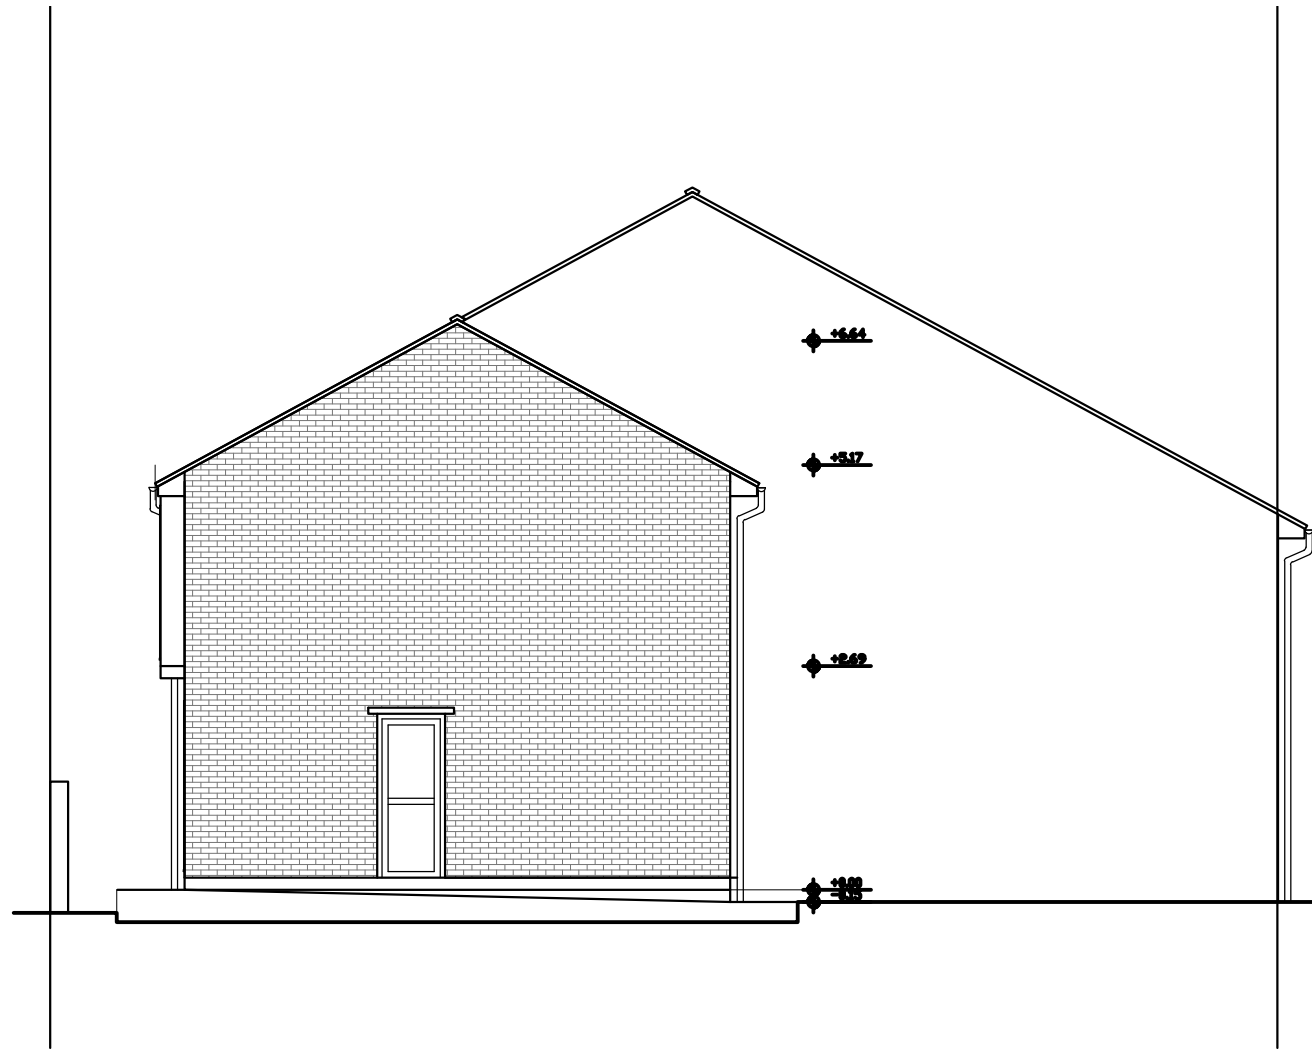

Existing Side Elevation

1:100

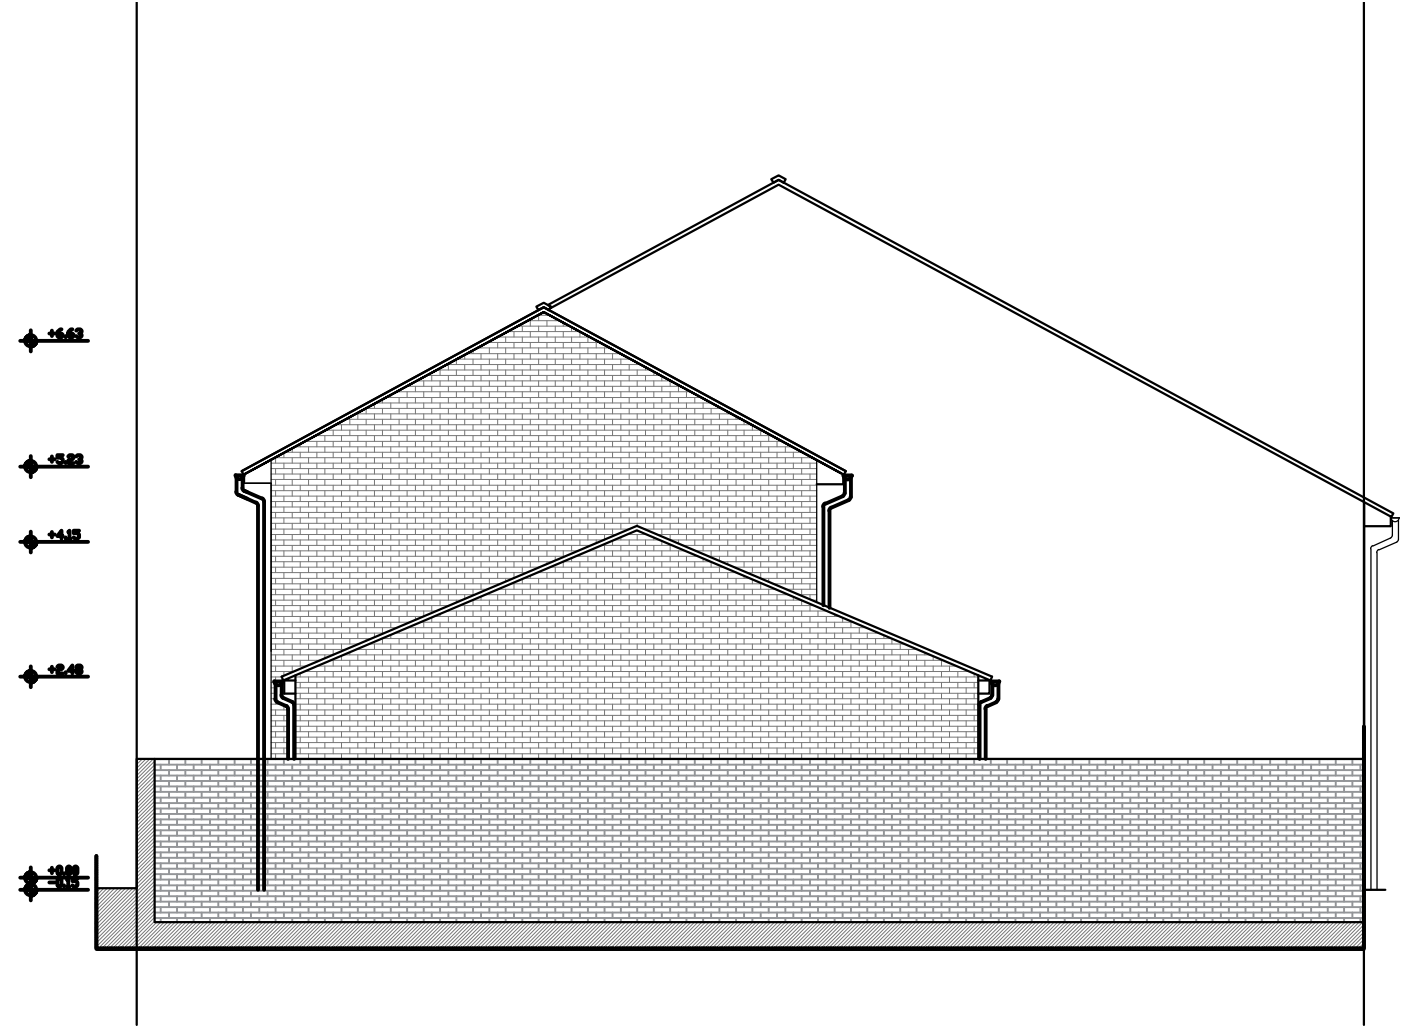

Proposed Side Elevation

1:100

Client: #####

Address: #####


Project Description: #####

Drawing Title: ##### / option

Drawing No: ##


Scale: abr-17

Date: ##

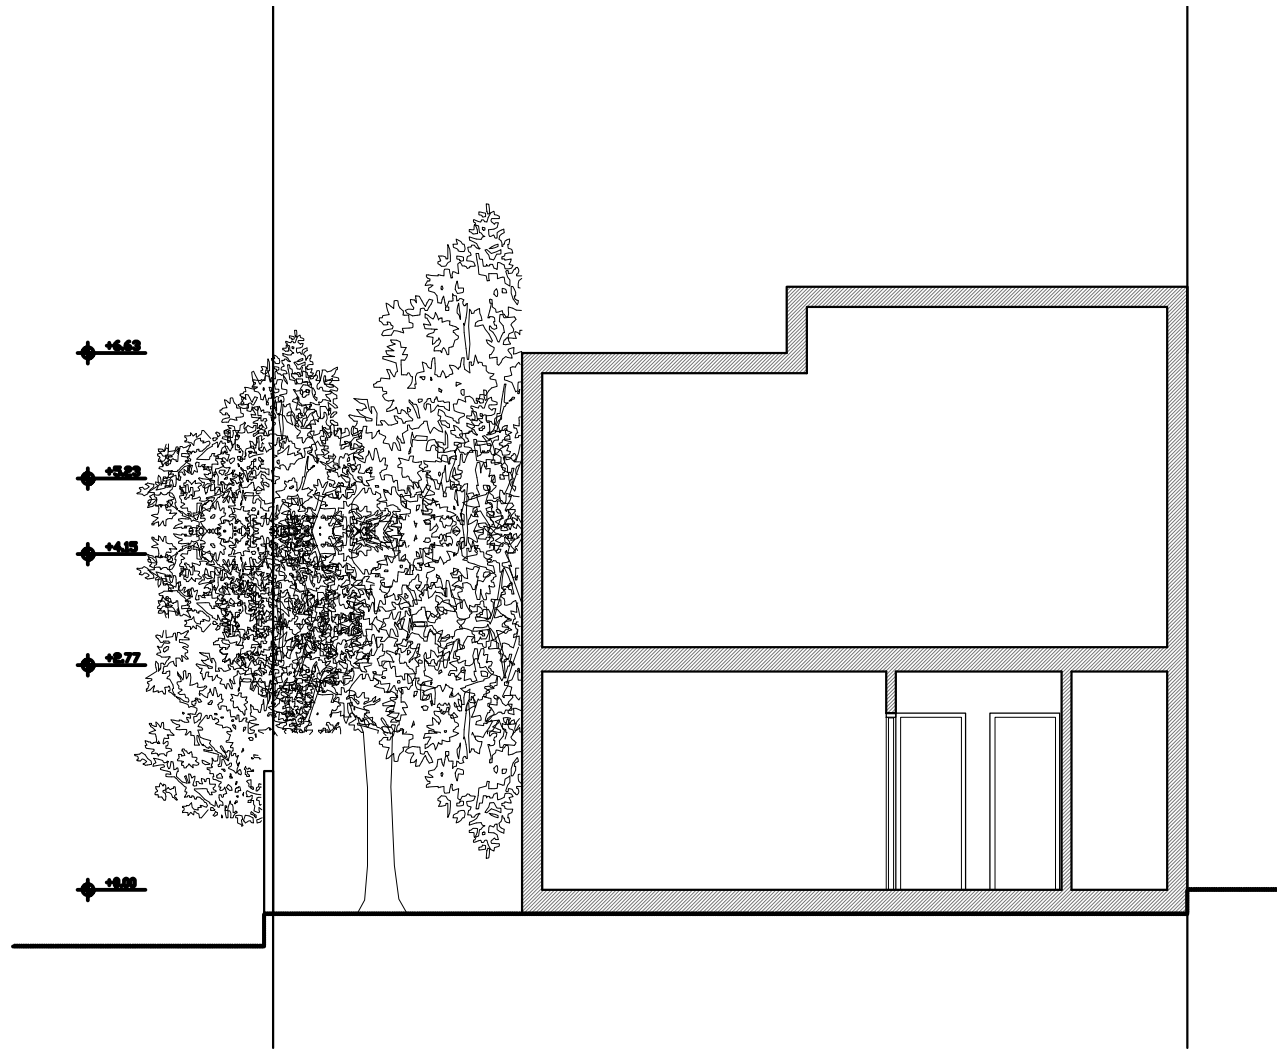

Existing Section B-B

1:100

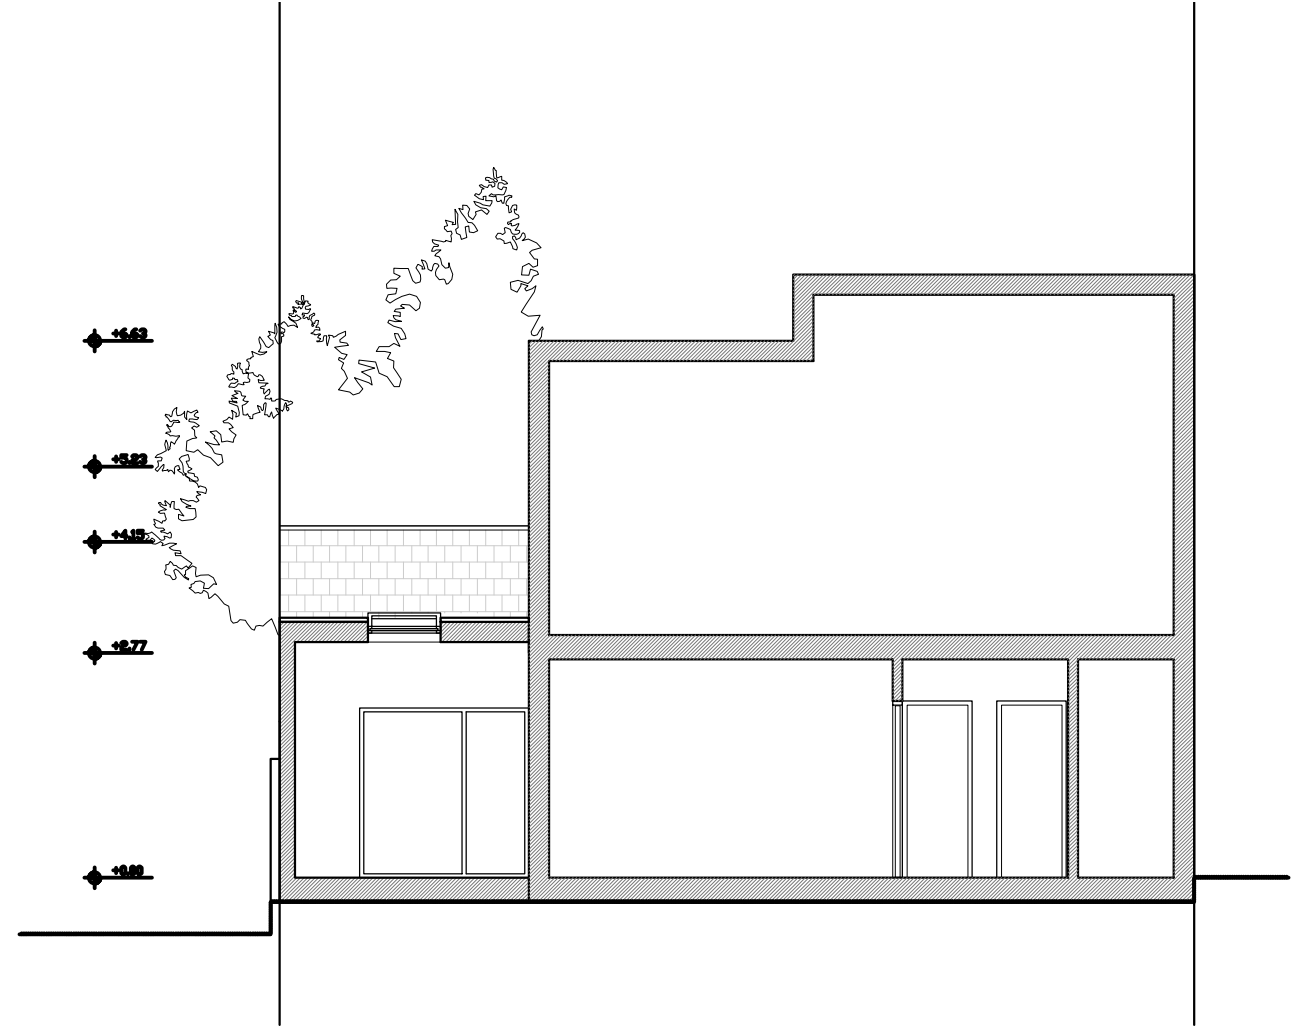

Proposed Section B-B

1:100

Client: #####

Address: #####


Project Description: #####

Drawing Title: ##### / option

Drawing No: ##

Date: abf-17

Author: ##

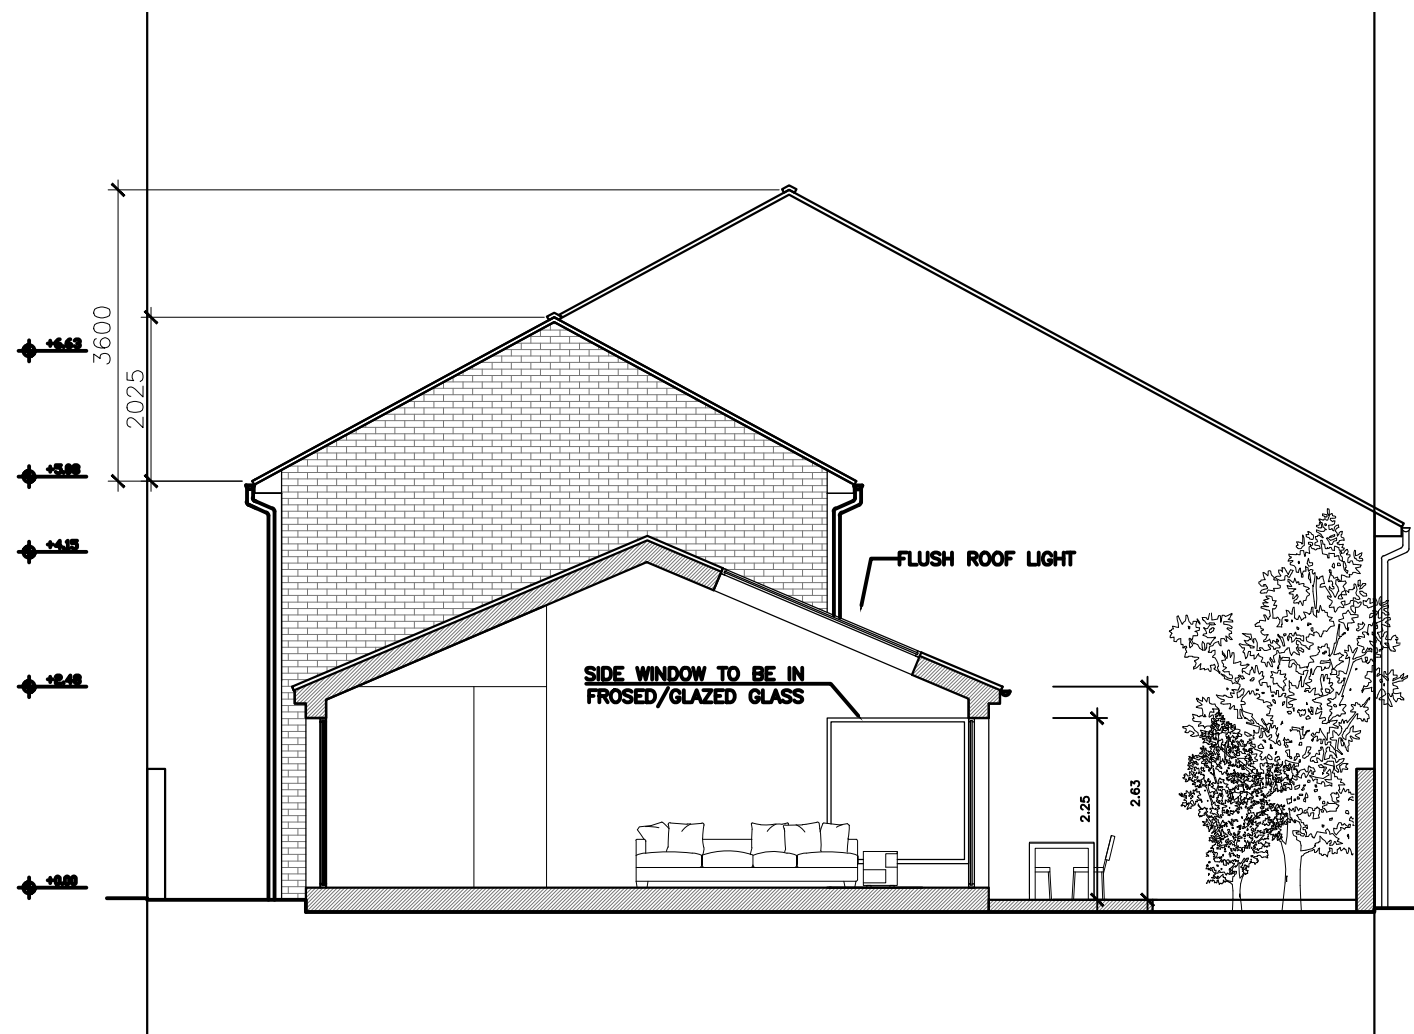

Proposed Section A-A
 1:100

Client: #####

Project Description: #####

Drawing No: ##

Address: #####

Drawing Title: ##### / option

abr-17
 ##