


For Construction Purposes:
 - Do not scale this drawing.
 - All dimensions and levels to be checked on site.
 - Discrepancies to be reported to Richard Mitzman Architects before proceeding.
 - If in any doubt about information on this drawing contact Richard Mitzman Architects.

Revisions
 P1 24.04.17 Issued to Planning

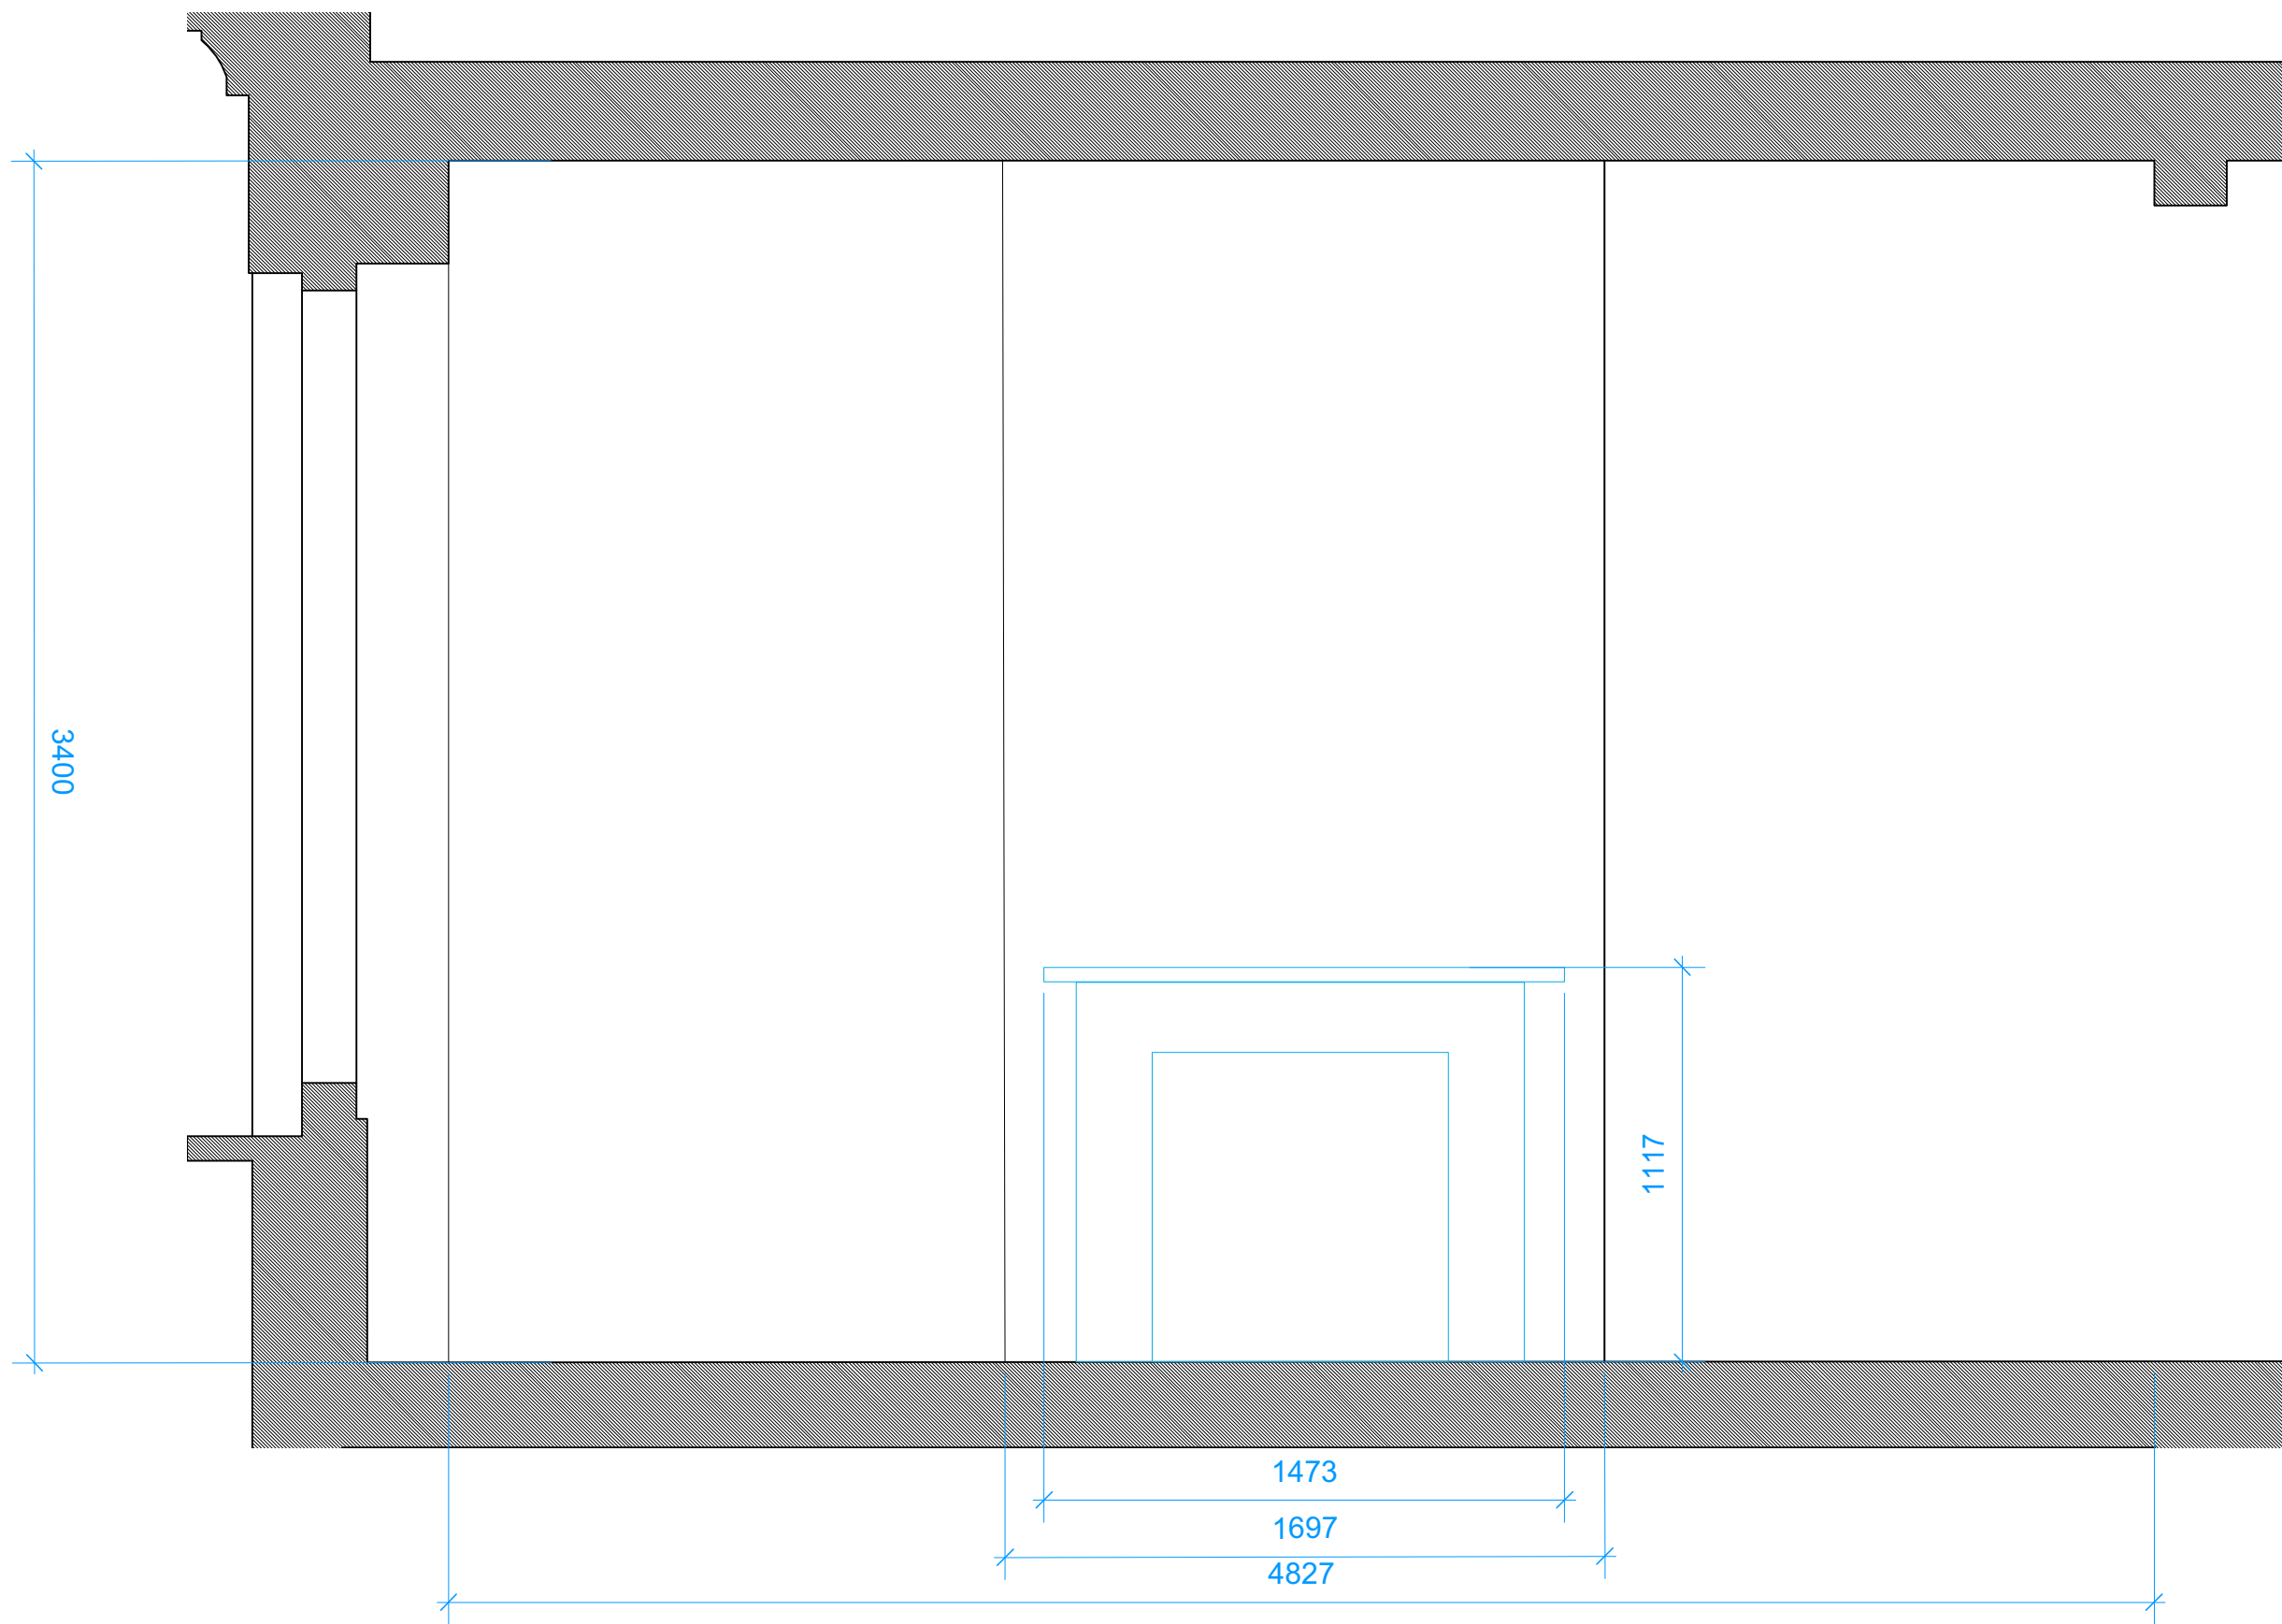

1 Proposed Fireplace
 1:20

R.M.A. RICHARD MITZMAN architects llp

020 7722 8525 Unit 1 Primrose Mews
 mail@richardmitzman.com Sharpleshall Street
 www.richardmitzman.com London NW1 8YW

client
 Mr Philippe Godeau
 & Nathalie Gastaldo

project
 10 Regent's Park Terrace
 London, NW1 7EE

drawing title
 Reinstating fireplace
 Ground floor Reception

status
 Planning

scale 1:20@A3 **drawn by** NE

date created 24.11.2016 **file reference**

drawing no. 250-DWG-113-DD **revision**

P1

