



**For Construction Purposes:**  
- Do not scale this drawing.  
- All dimensions and levels to be checked on site.  
- Discrepancies to be reported to Richard Mitzman Architects before proceeding.  
- If in any doubt about information on this drawing contact Richard Mitzman Architects.

Revisions  
P1 24.04.17 Issued for planning

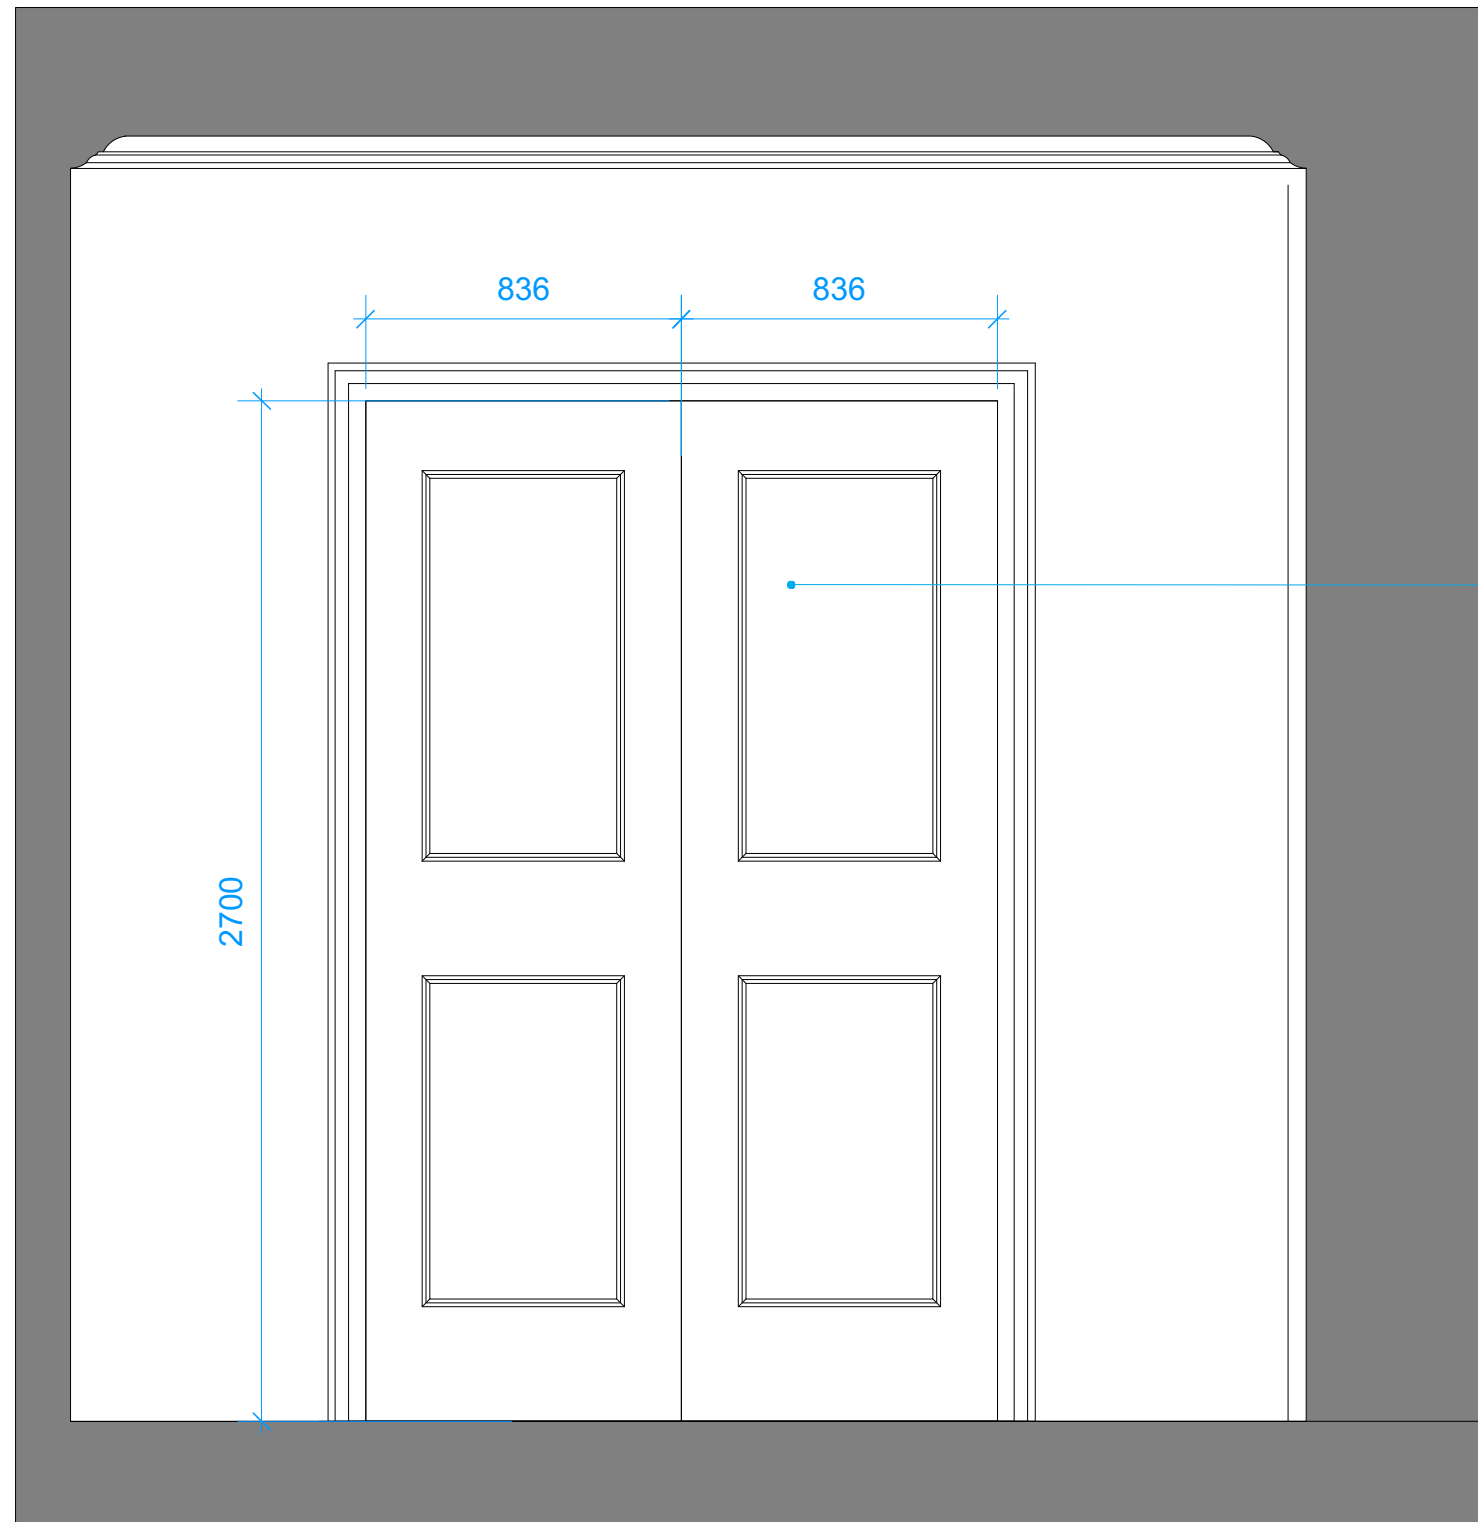

MOULDINGS TO MATCH EXISTING DOORS. TULIPWOOD DOORS PAINTED

1 Guest Ensuite - Elevation C  
1:20

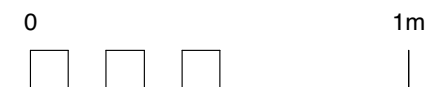

**R.M.A.** RICHARD MITZMAN architects llp

020 7722 8525 Unit 1 Primrose Mews  
mail@richardmitzman.com Sharpleshall Street  
www.richardmitzman.com London NW1 8YW

**client**  
Mr Philippe Godeau  
& Nathalie Gastaldo

**project**  
10 Regent's Park Terrace  
London, NW1 7EE

**drawing title**  
Guest Ensuite  
Elevation C

**status**  
Planning

**scale** 1:20 **drawn by** NE

**date created** 24.10.16 **file reference** 250-200-DWG

**drawing no.** 250-DWG-213-01 **revision** P1