
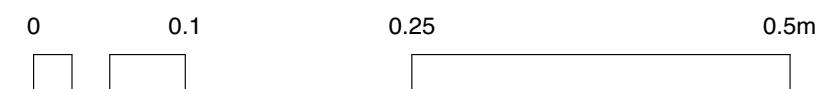


For Construction Purposes:
- Do not scale this drawing.
- All dimensions and levels to be checked on site.
- Discrepancies to be reported to Richard Mitzman Architects before proceeding.
- If in any doubt about information on this drawing contact Richard Mitzman Architects.

Revisions
P1 24.04.17 Issued to planning

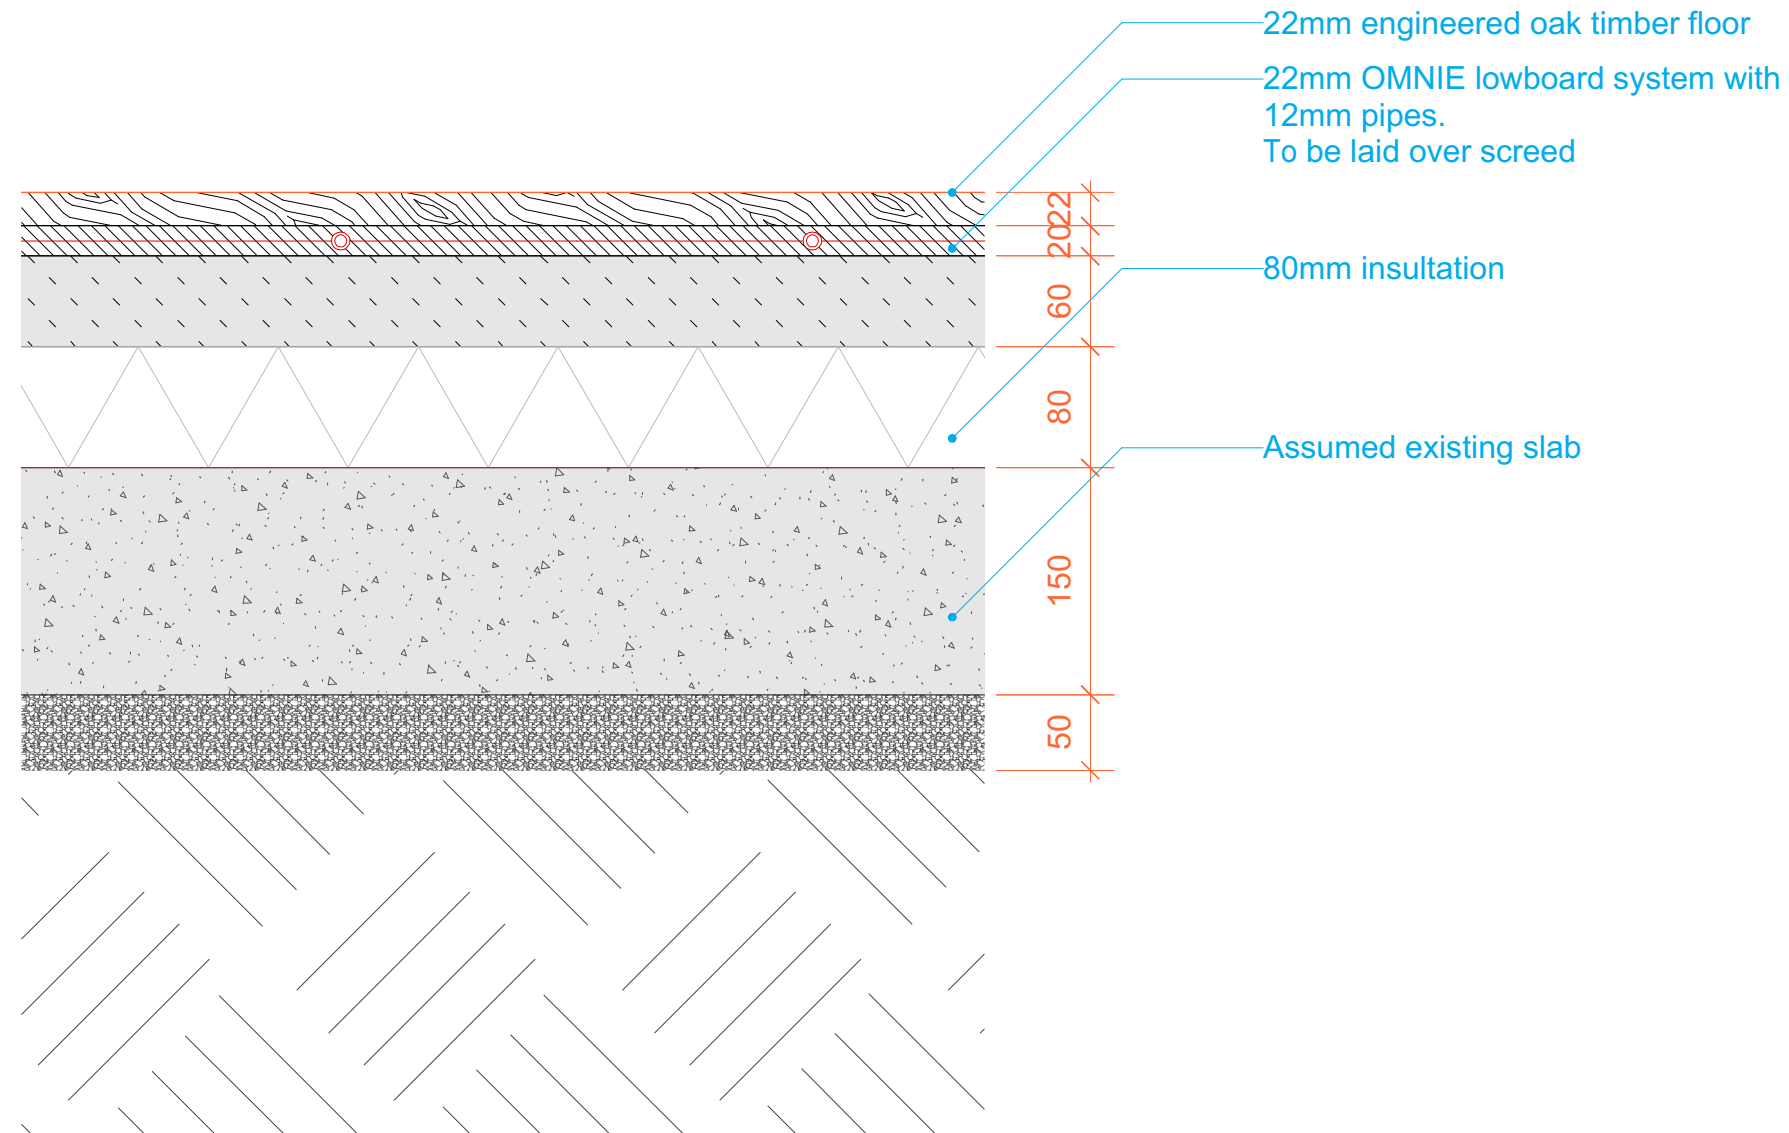

R.M.A. RICHARD MITZMAN architects llp

020 7722 8525 Unit 1 Primrose Mews
mail@richardmitzman.com Sharpleshall Street
www.richardmitzman.com London NW1 8YW

client
Mr Philippe Godeau
& Nathalie Gastaldo

project
10 Regent's Park Terrace
London, NW1 7EE

drawing title
Finish floor detail with underfloor
heating at lower ground floor

status
Planning

scale 1:5 **drawn by** NE

date created 24.10.16 **file reference** 250-200-DWG

drawing no. 250-DWG-304-LG **revision** P1