


**For Construction Purposes:**  
 - Do not scale this drawing.  
 - All dimensions and levels to be checked on site.  
 - Discrepancies to be reported to Richard Mitzman Architects before proceeding.  
 - If in any doubt about information on this drawing contact Richard Mitzman Architects.

Revisions  
 P1 24.04.17 Issued to planning

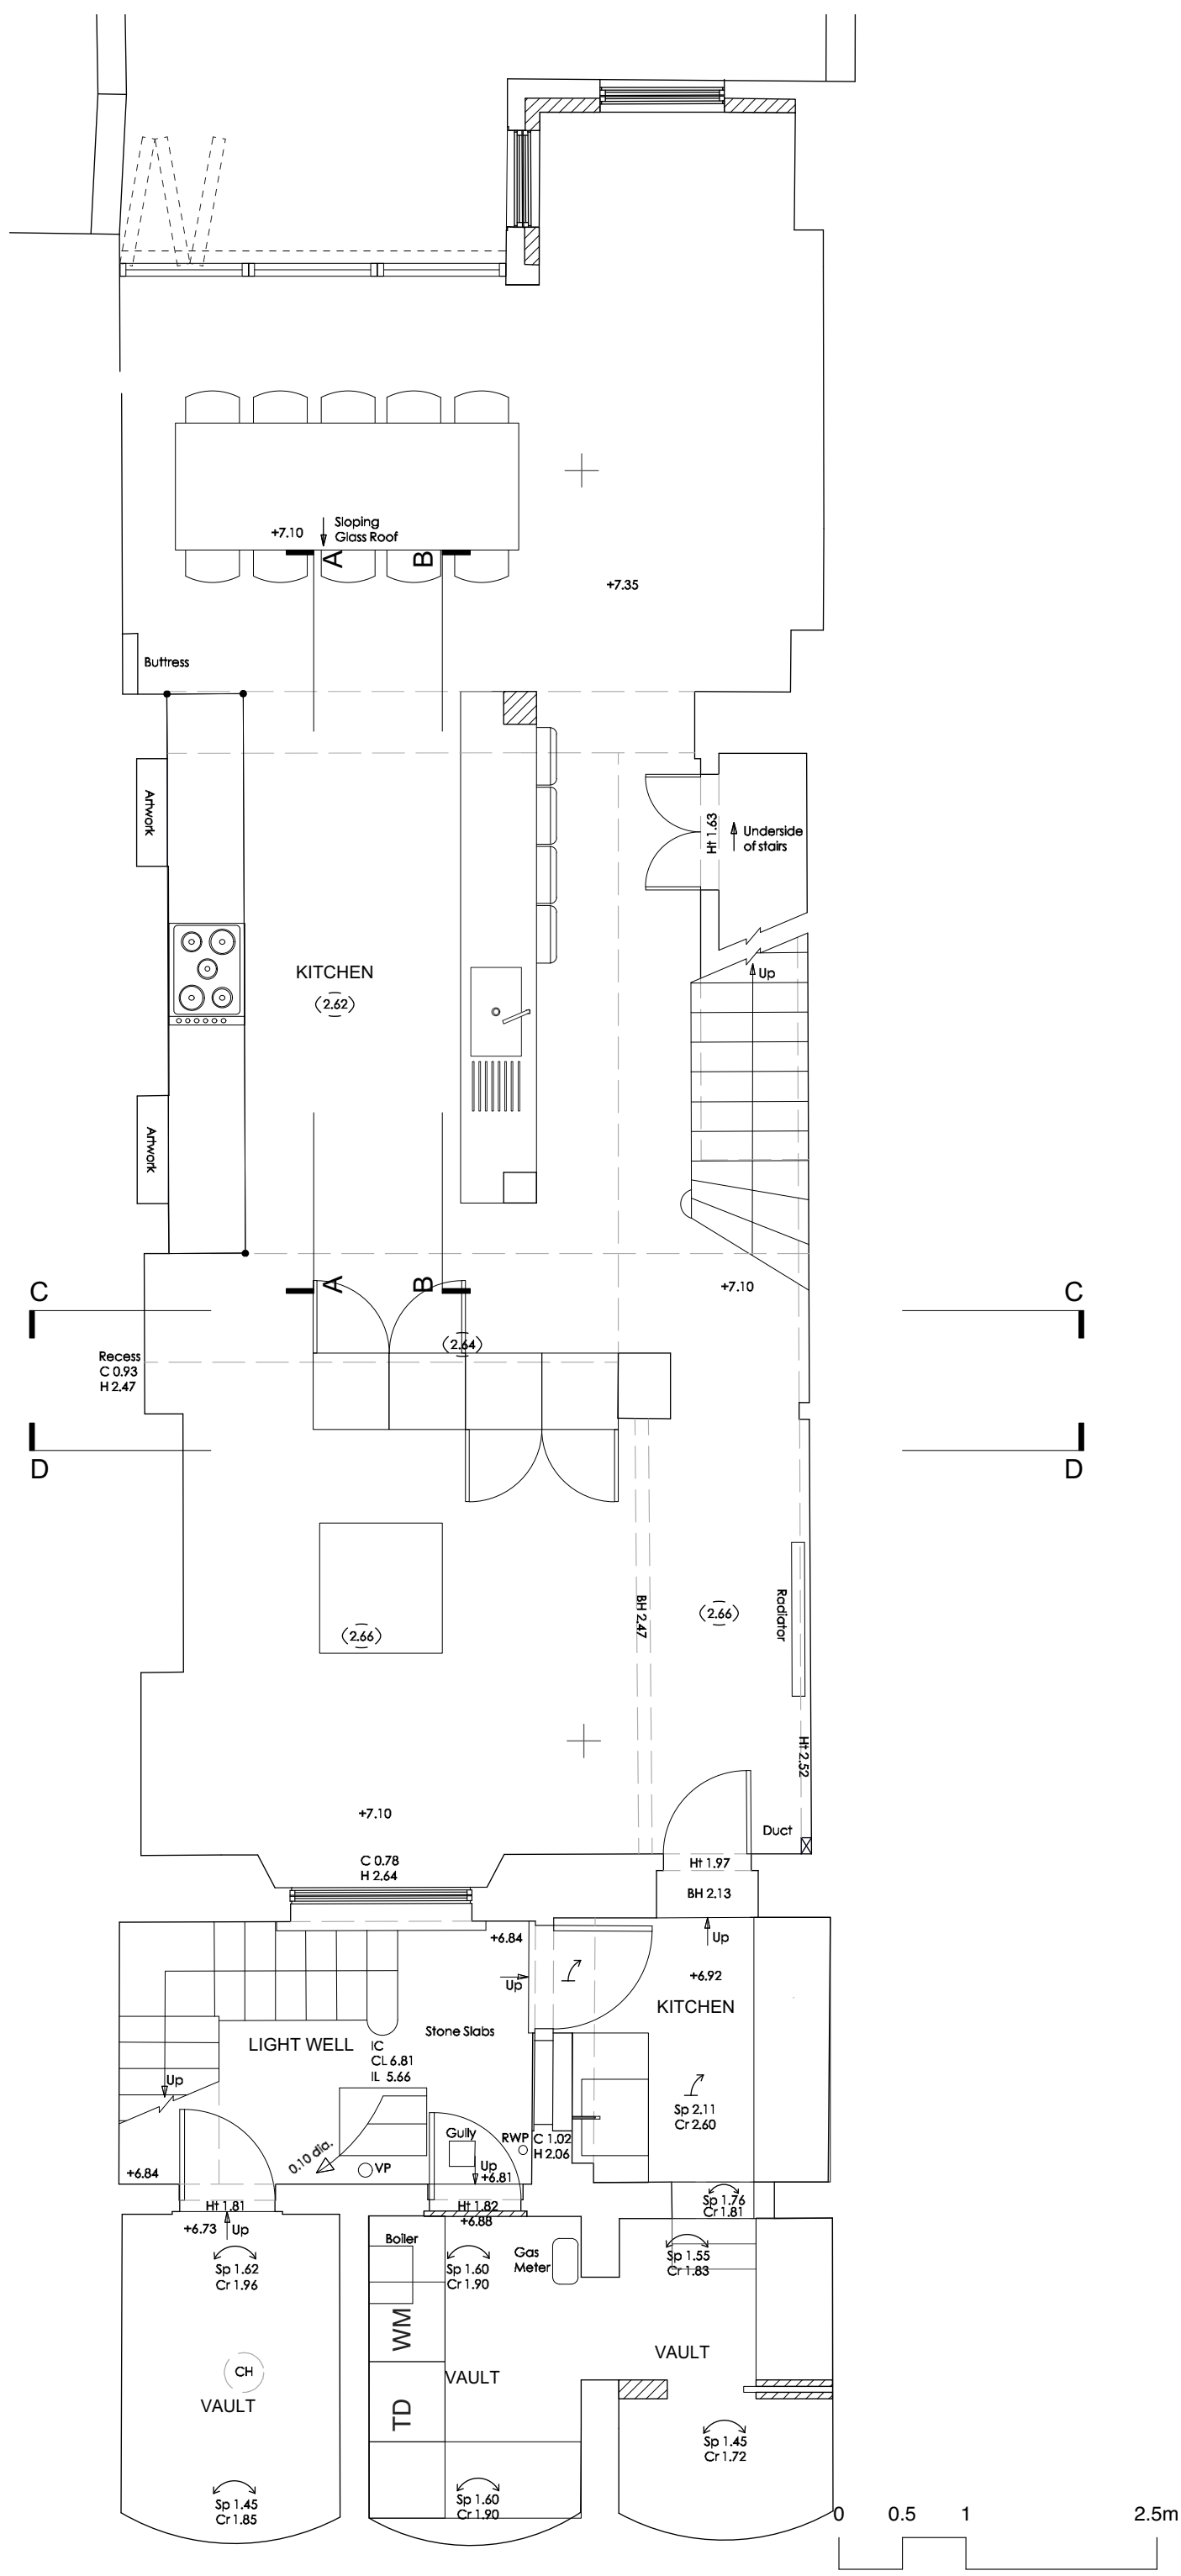

**R.M.S.** RICHARD MITZMAN architects llp  
 020 7722 8525 Unit 1 Primrose Mews  
 mail@richardmitzman.com Sharpleshall Street  
 www.richardmitzman.com London NW1 8YW

**client**  
 Mr Philippe Godeau  
 & Nathalie Gastaldo

**project**  
 10 Regent's Park Terrace  
 London, NW1 7EE

**drawing title**  
 Kitchen Joinery Plan

**status**  
 Planning

**scale** drawn by  
 1:100 OB

**date created** file reference  
 19.04.17 250-A-P-Bldg

**drawing no.** revision  
 250-DWG-510-LG PI