


For Construction Purposes:
- Do not scale this drawing.
- All dimensions and levels to be checked on site.
- Discrepancies to be reported to Richard Mitzman Architects before proceeding.
- If in any doubt about information on this drawing contact Richard Mitzman Architects.

Revisions
P1 24.04.17 Issued to planning

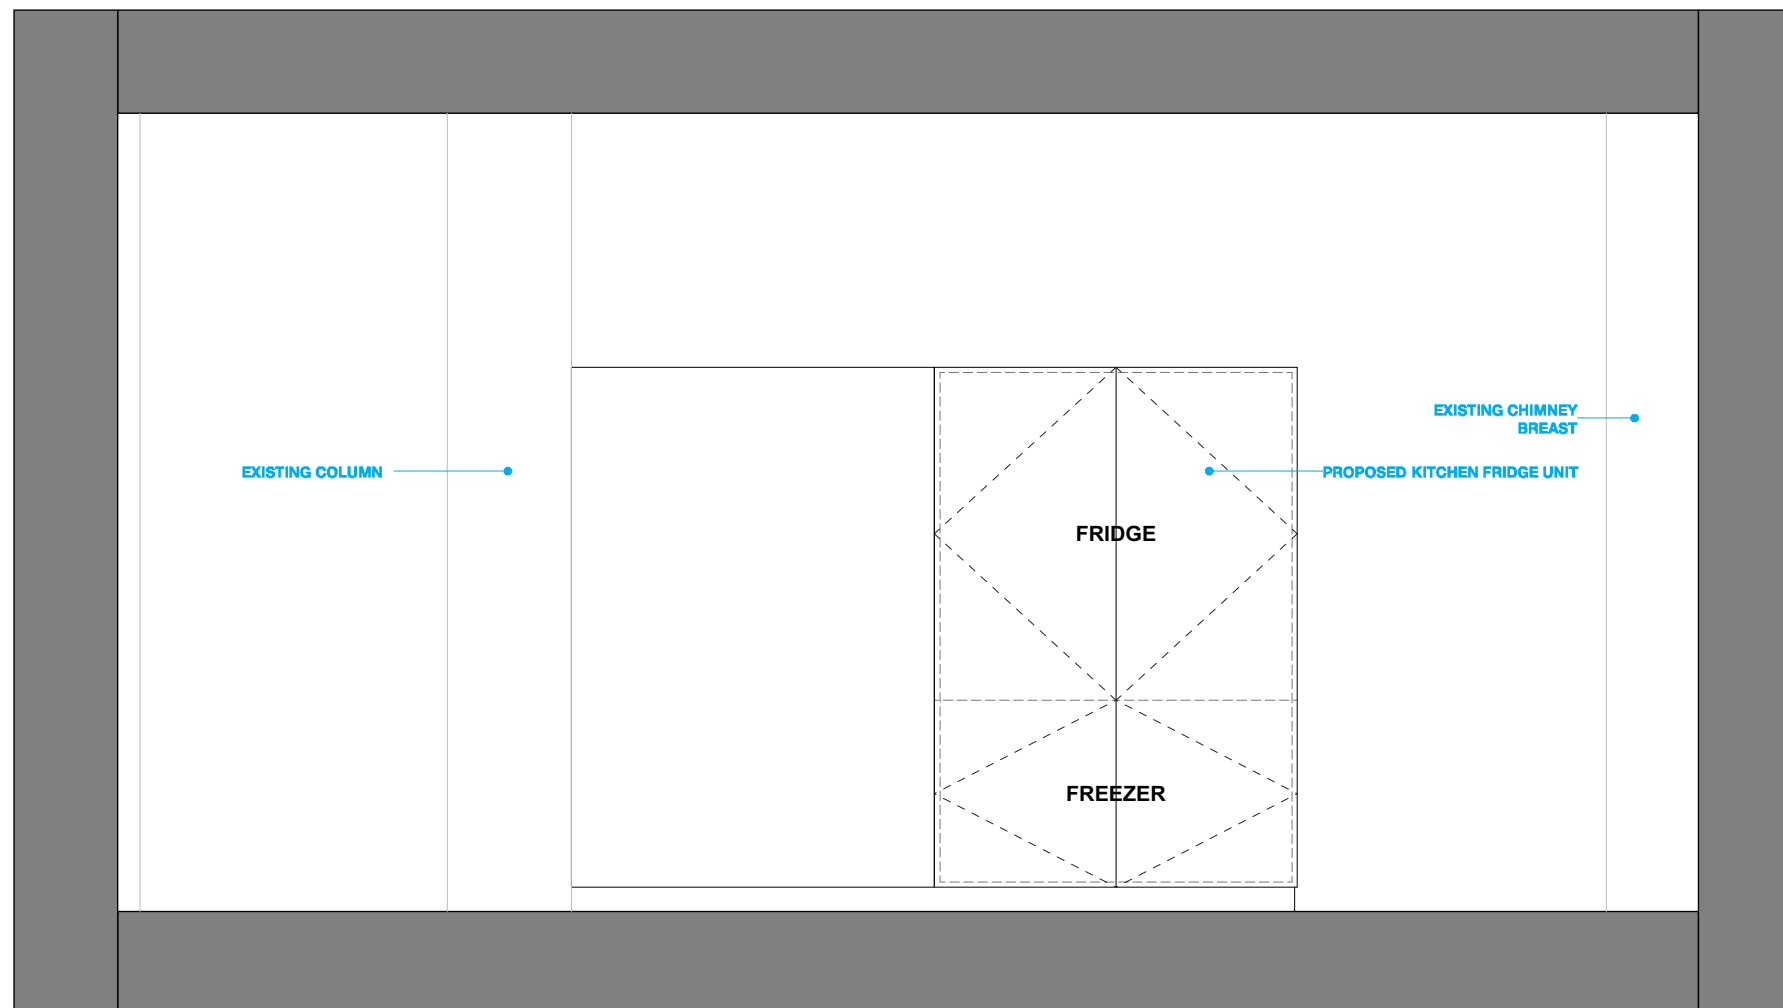

R.M.A. RICHARD MITZMAN architects llp
020 7722 8525 Unit 1 Primrose Mews
mail@richardmitzman.com Sharpleshall Street
www.richardmitzman.com London NW1 8YW

client
Mr Philippe Godeau
& Nathalie Gastaldo

project
10 Regent's Park Terrace
London, NW1 7EE

drawing title
Kitchen Elevation CC

status
Planning

scale 1:25 **drawn by** OB

date created 21.04.17 **file reference** 250-A-L-LG-Kitchen

drawing no. 250-DWG-513-LG **revision**

P1