

**FRONT ELEVATION** **REVISED CGI's 19/04/2017** (*Rough Renders*)



A

REDEVELOPMENT  
OF SITE AT:  
**23 RAVENSHAW ST  
LONDON NW6 1NP**


APPLICANT:  
**MR C S TAYLOR**  
Planning Reference:  
**2017/0911/P**

CONTACT: MR C TAYLOR, 23A RAVENSHAW  
STREET, LONDON NW6 1NP | TEL: 07739108695  
EMAIL: chris.stuart.taylor@gmail.com

Revised: 21 Apr 2017

**SHEET 25**

**FRONT ELEVATION** **REVISED CGI's 19/04/2017** (*Rough Renders*)

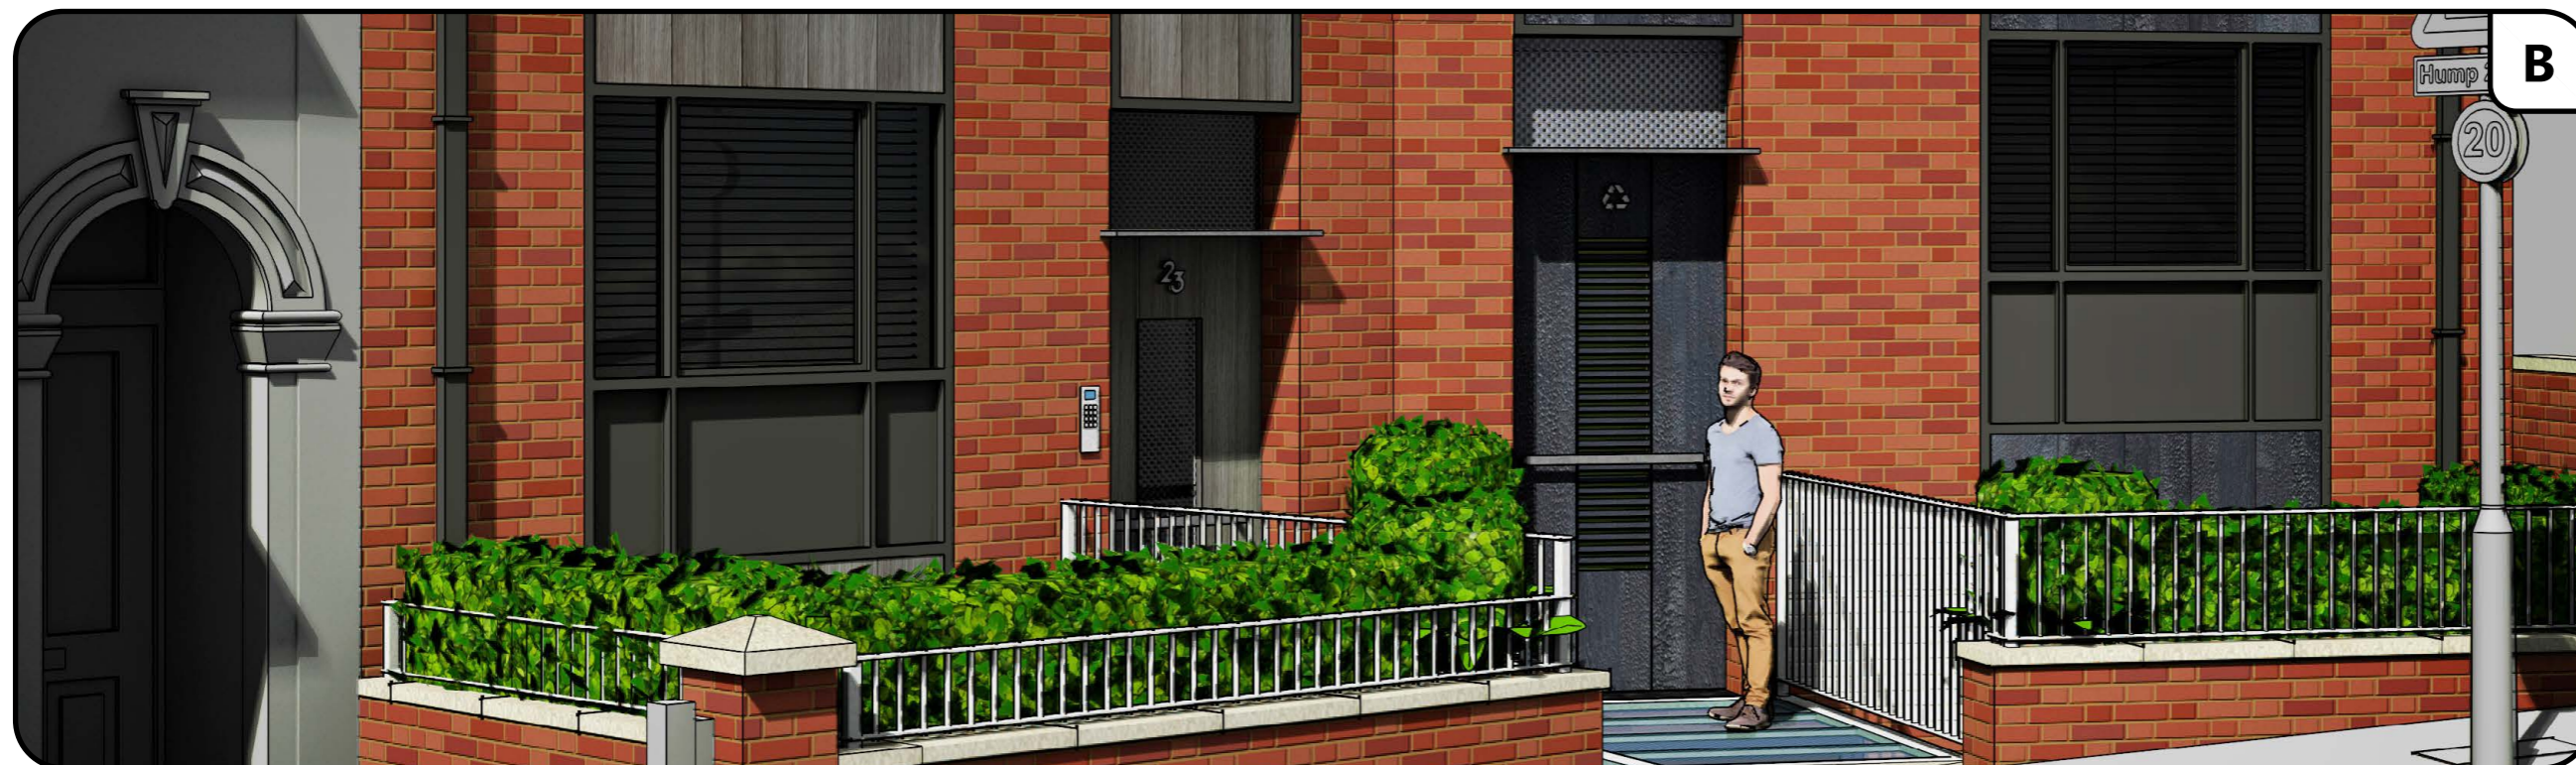

REDEVELOPMENT  
OF SITE AT:  
**23 RAVENSHAW ST  
LONDON NW6 1NP**

APPLICANT:  
**MR C S TAYLOR**  
Planning Reference:  
**2017/0911/P**

CONTACT: MR C TAYLOR, 23A RAVENSHAW  
STREET, LONDON NW6 1NP | TEL: 07739108695  
EMAIL: chris.stuart.taylor@gmail.com

Revised: 21 Apr 2017

**SHEET 26**