


FRONT ELEVATION *Revised Materials*

Crittall Style Steel Windows
Powder Coated
Thermally Broken

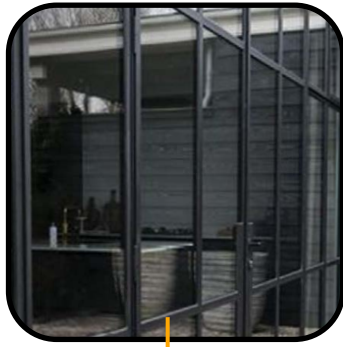

Left Side Cladding
& Main Entrance Door:
Oak Panels
(shown after ageing)



Door Canopies
Distressed Metal Sheet


Right Side Cladding and
Service Door:
Shou-Sugi-Ban



Gutters & Downpipes
Powder Coated
Metal

Multi Tone Brick

Portland Stone Coping Stones

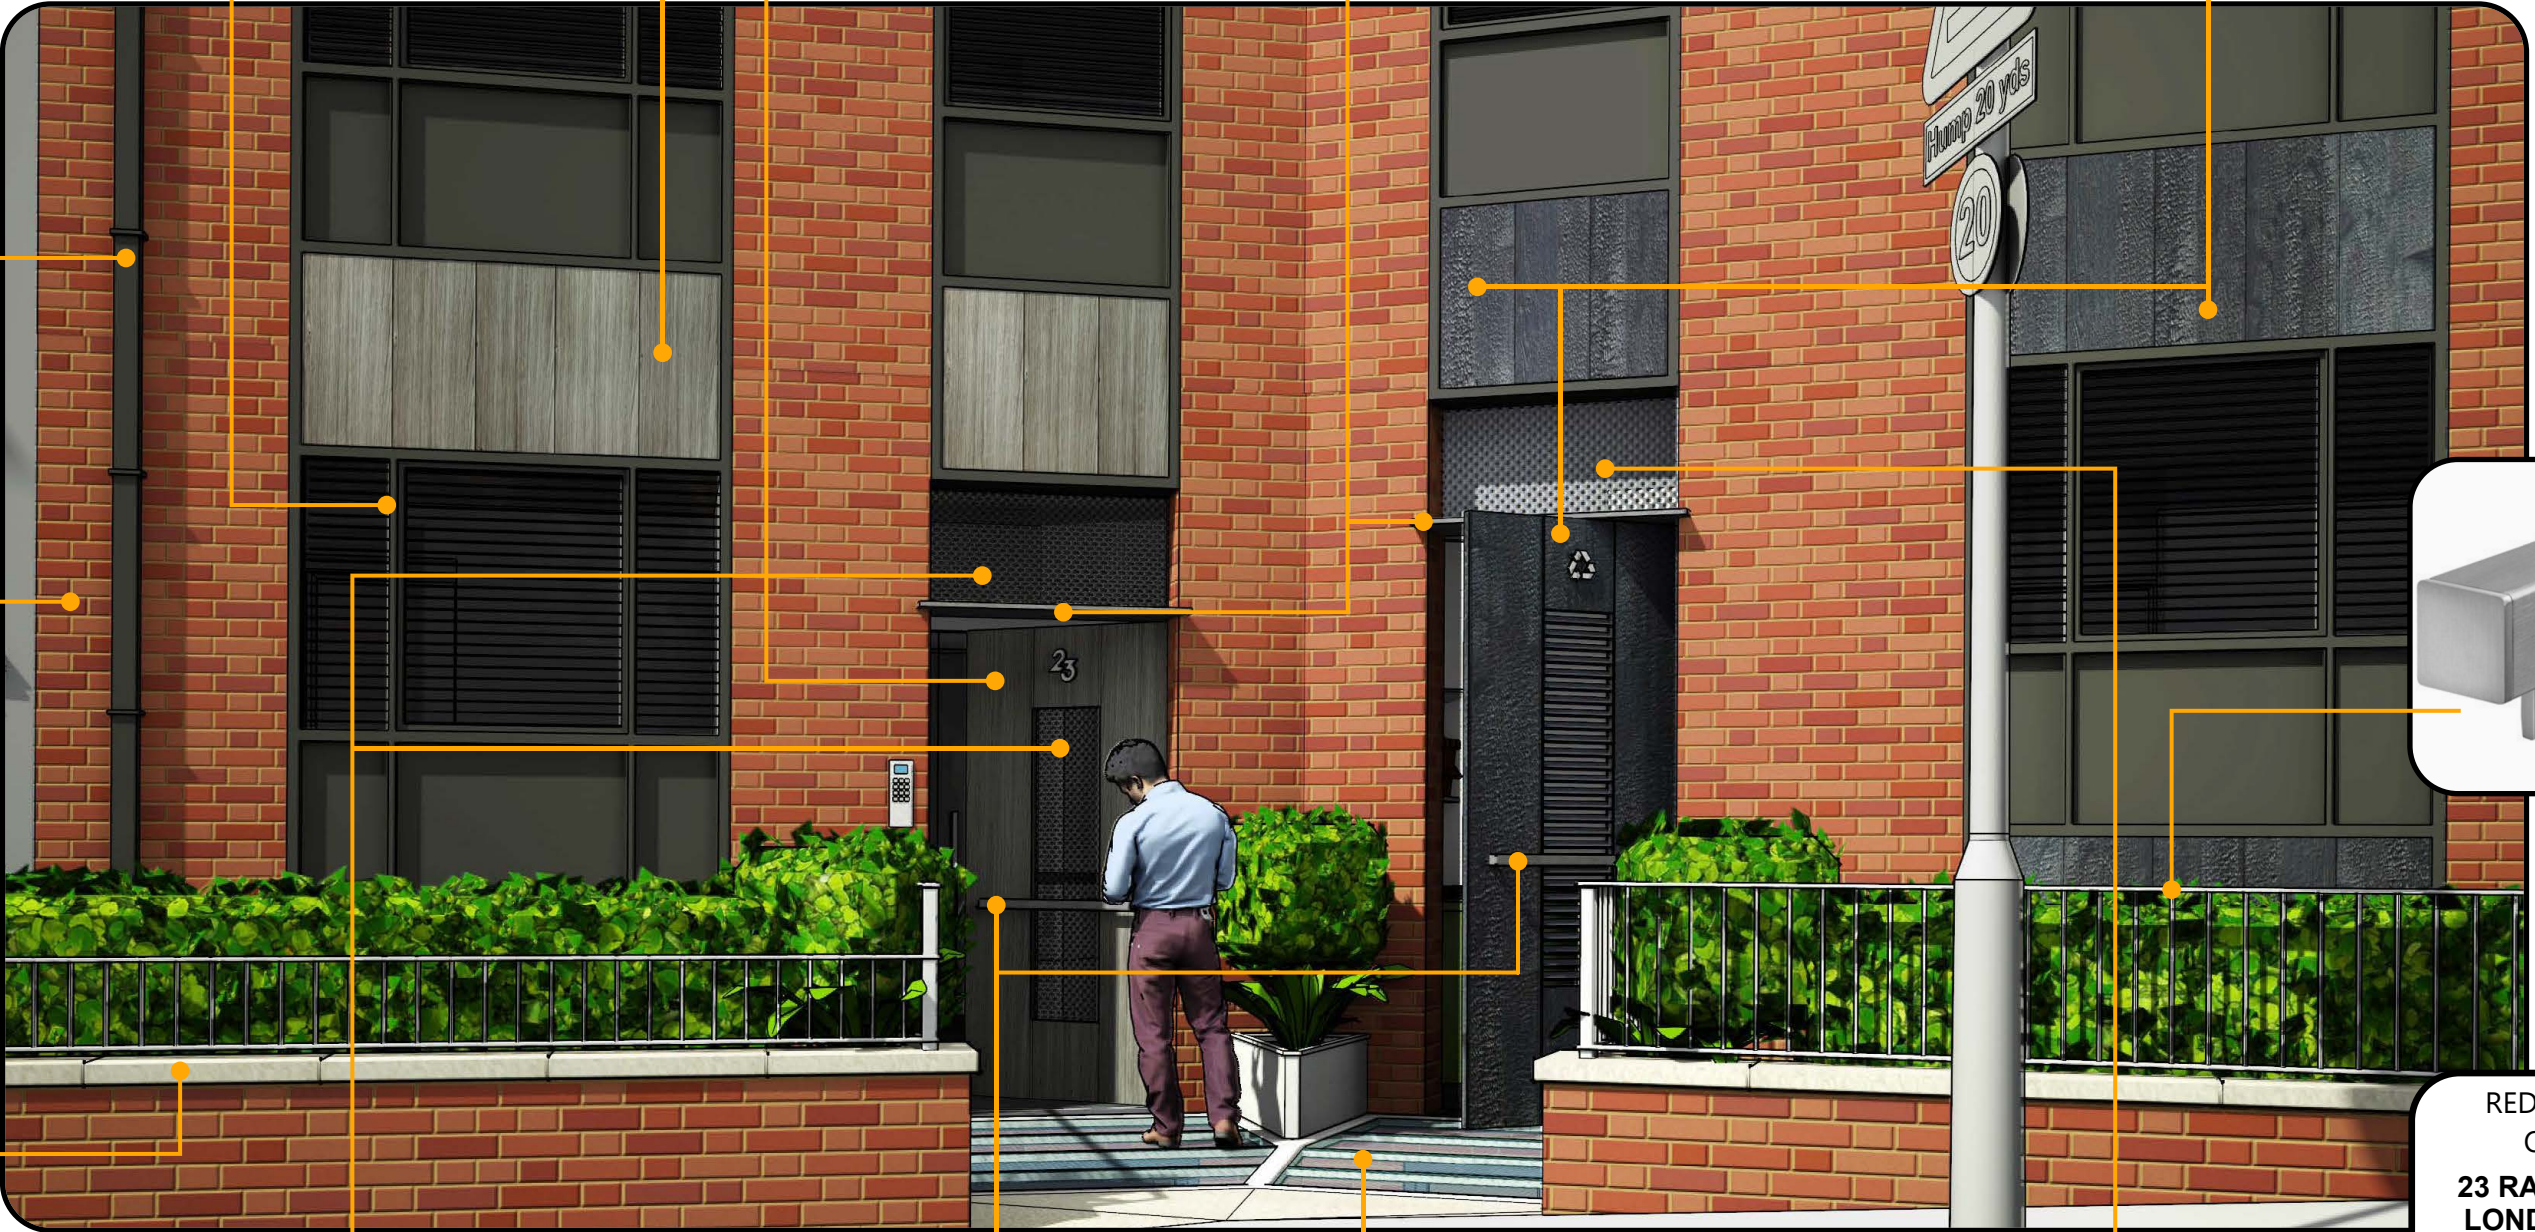

Walkway
Frame, Rails &
Railings
Brushed Stainless Steel




Door Handles and
Numbers
Dark Distressed Metal



Entrance Walkway Floor
Frosted & Fritted Dotted Glass



Service Entrance Door
Fixed light
Perforated Metal Screen

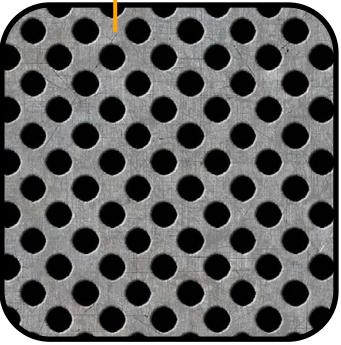

Glass Main
Entrance Door
Fixed Light
Dotted Pattern



REDEVELOPMENT
OF SITE AT:
**23 RAVENSHAW ST
LONDON NW6 1NP**

APPLICANT:
MR C S TAYLOR
Planning Reference:
2017/0911/P

CONTACT: MR C TAYLOR, 23A RAVENSHAW
STREET, LONDON NW6 1NP | TEL: 07739108695
EMAIL: chris.stuart.taylor@gmail.com

Revised: 21 Apr 2017

SHEET 27