


# FRONT ELEVATION: MM REVISED DESIGN 01-19/04/2017

FRONT VIEW FRONT ON TO L/H SIDE

**DRAWINGS FOR PLANNING ONLY.**  
 Copyright C S Taylor 2016. No implied license exists. This drawing should not be used to calculate areas for the purpose of valuation. All dimensions to be checked on site by the contractor and such dimensions to be their responsibility. Do not scale drawings. This drawing is to be read in conjunction with all other contract documents and specifications and all other consultants drawings. All levels and dimensions should be checked on site. All work must comply with relevant British Standards and Building Regulation requirements. Drawing errors and omissions must be reported to the designer.

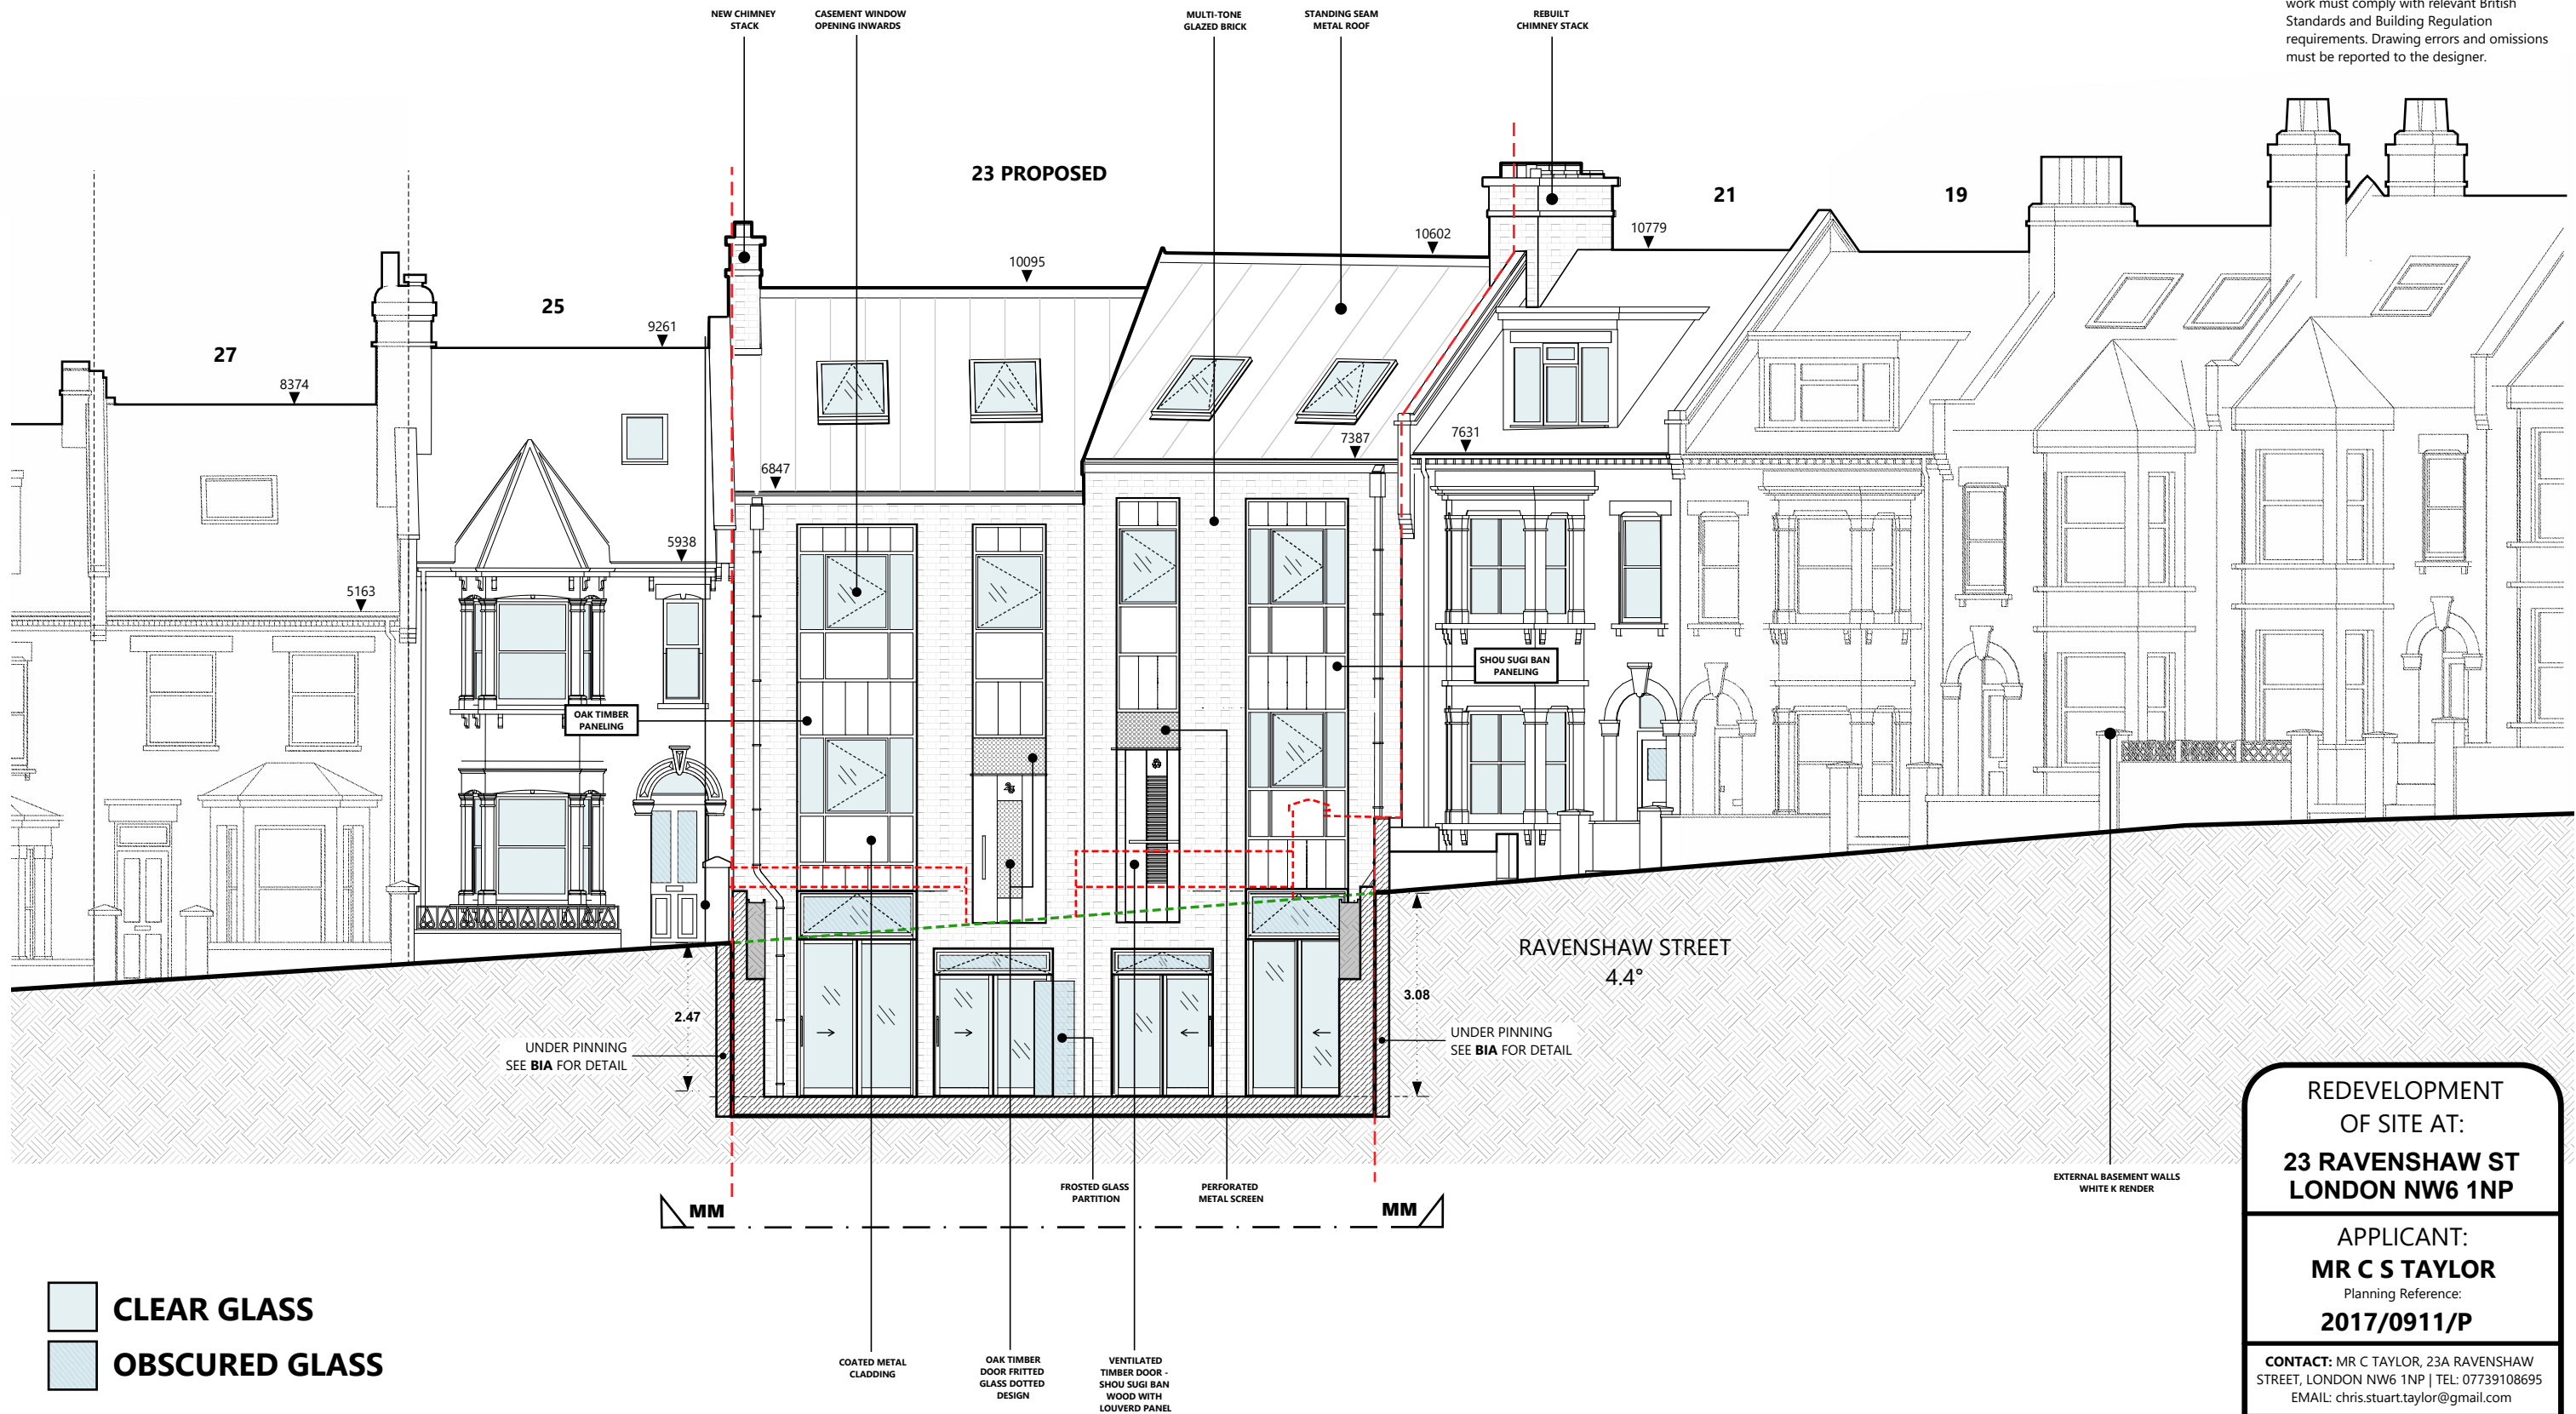

REDEVELOPMENT  
 OF SITE AT:  
**23 RAVENSHAW ST  
 LONDON NW6 1NP**

APPLICANT:  
**MR C S TAYLOR**  
 Planning Reference:  
**2017/0911/P**

CONTACT: MR C TAYLOR, 23A RAVENSHAW  
 STREET, LONDON NW6 1NP | TEL: 07739108695  
 EMAIL: chris.stuart.taylor@gmail.com

Revised: 19 Apr 2017

**SHEET 17B**

