



Terrace Section A

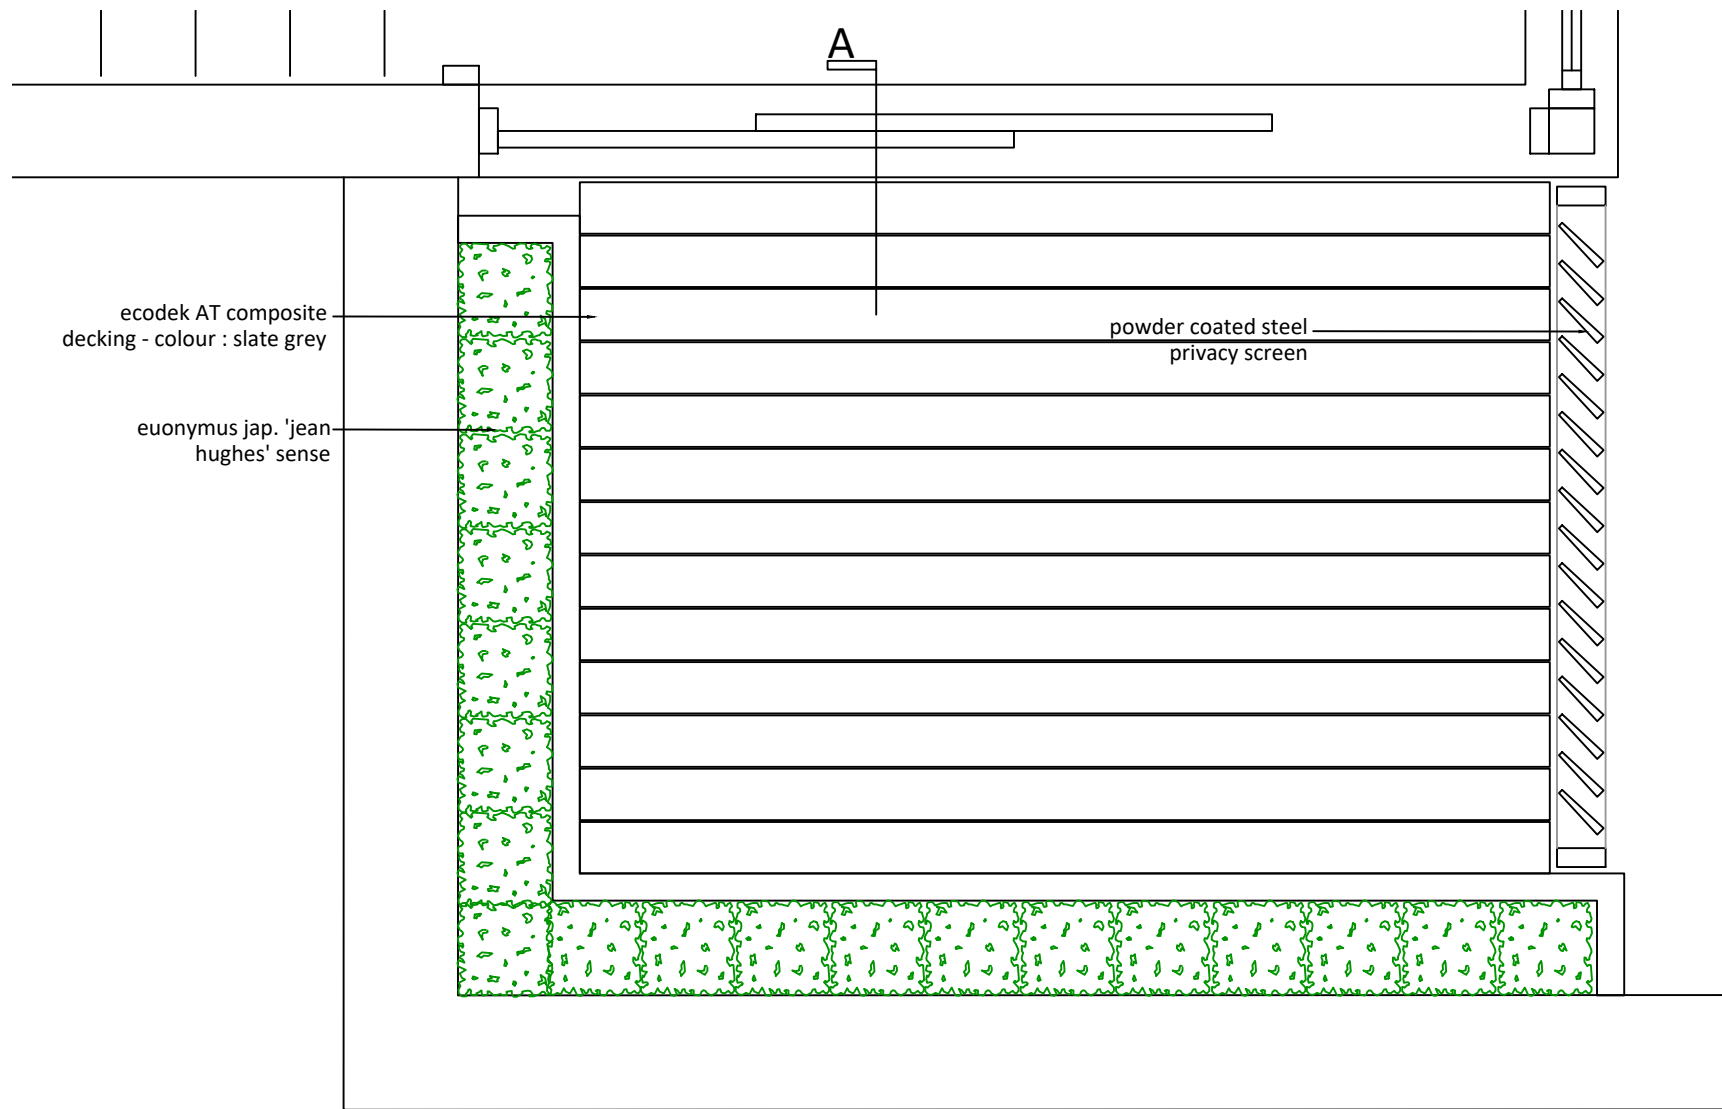


GA Plan

privacy screen to be made from powder coated steel - colour RAL 7021

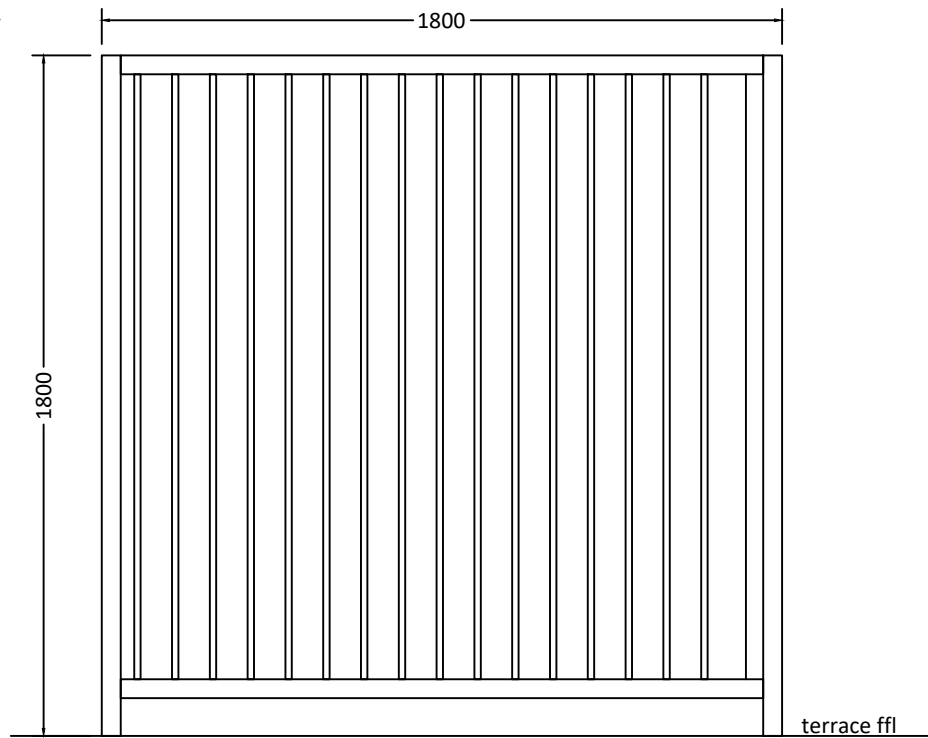

privacy screen elevation

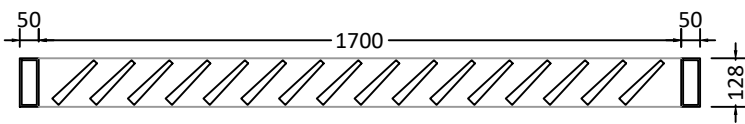

privacy screen plan

