



GROUND FLOOR

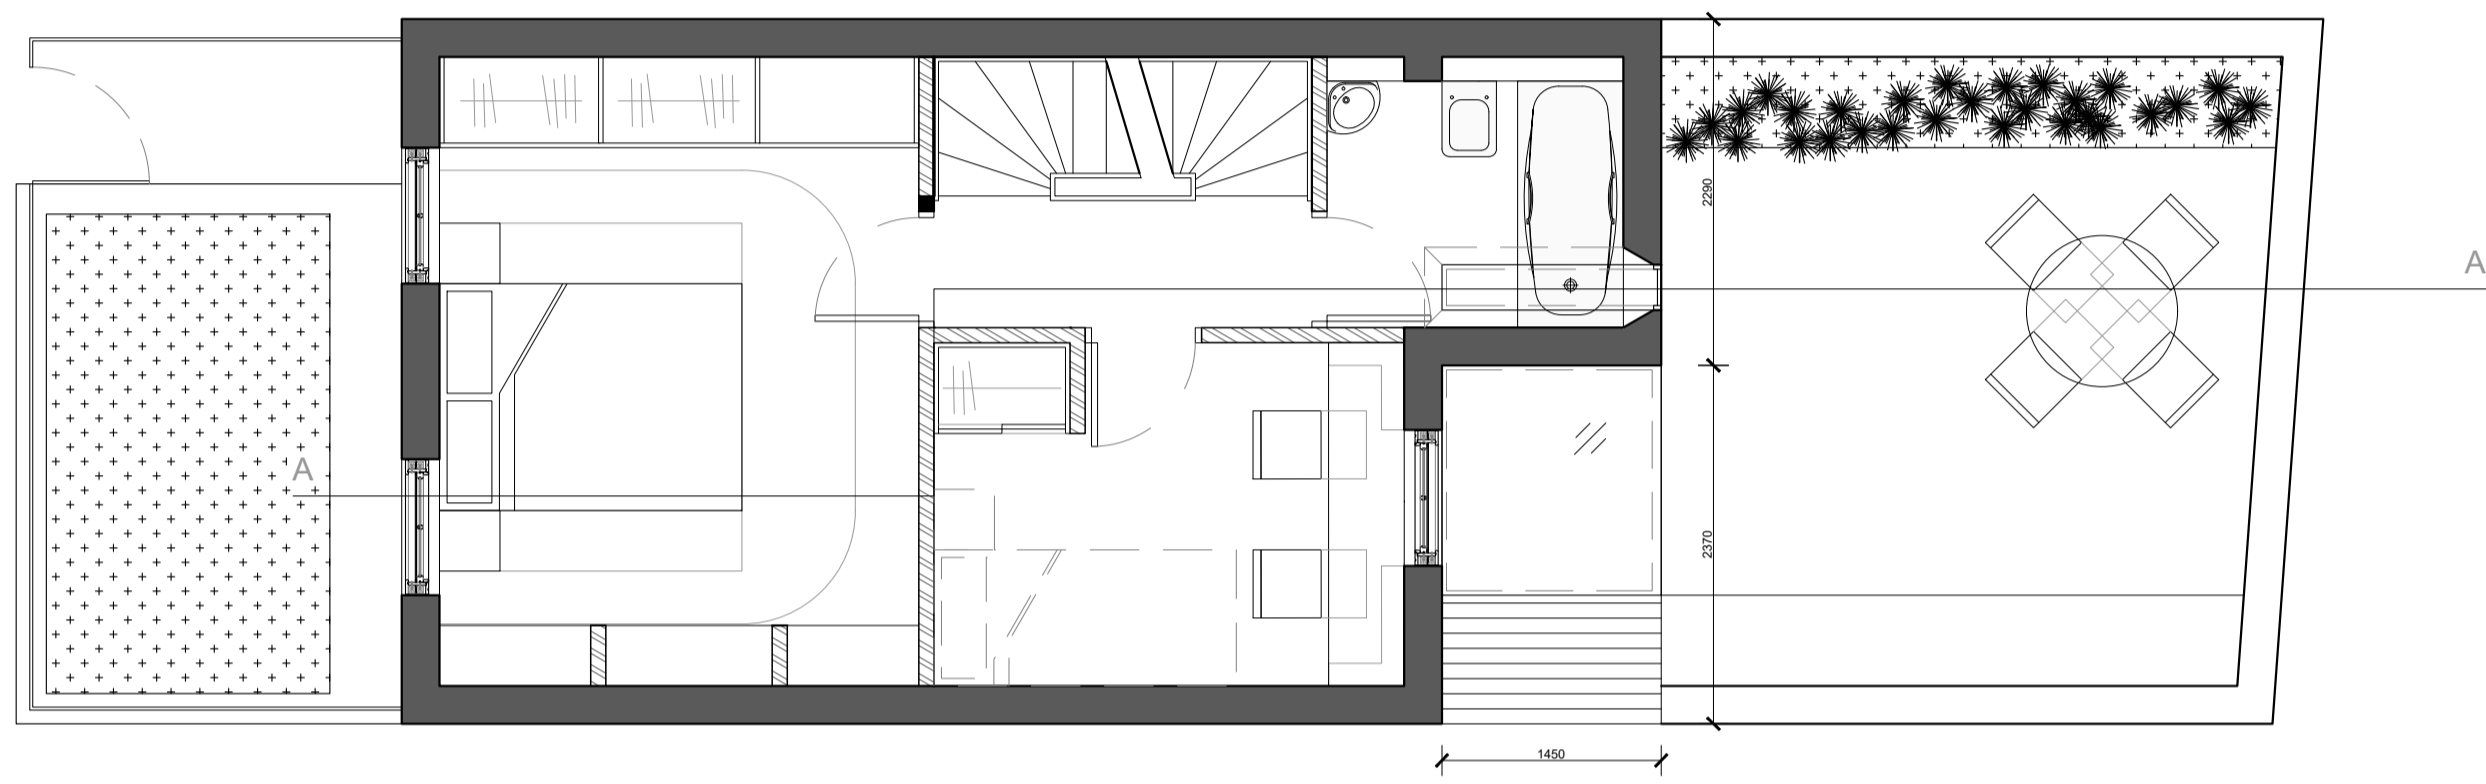

FIRST FLOOR

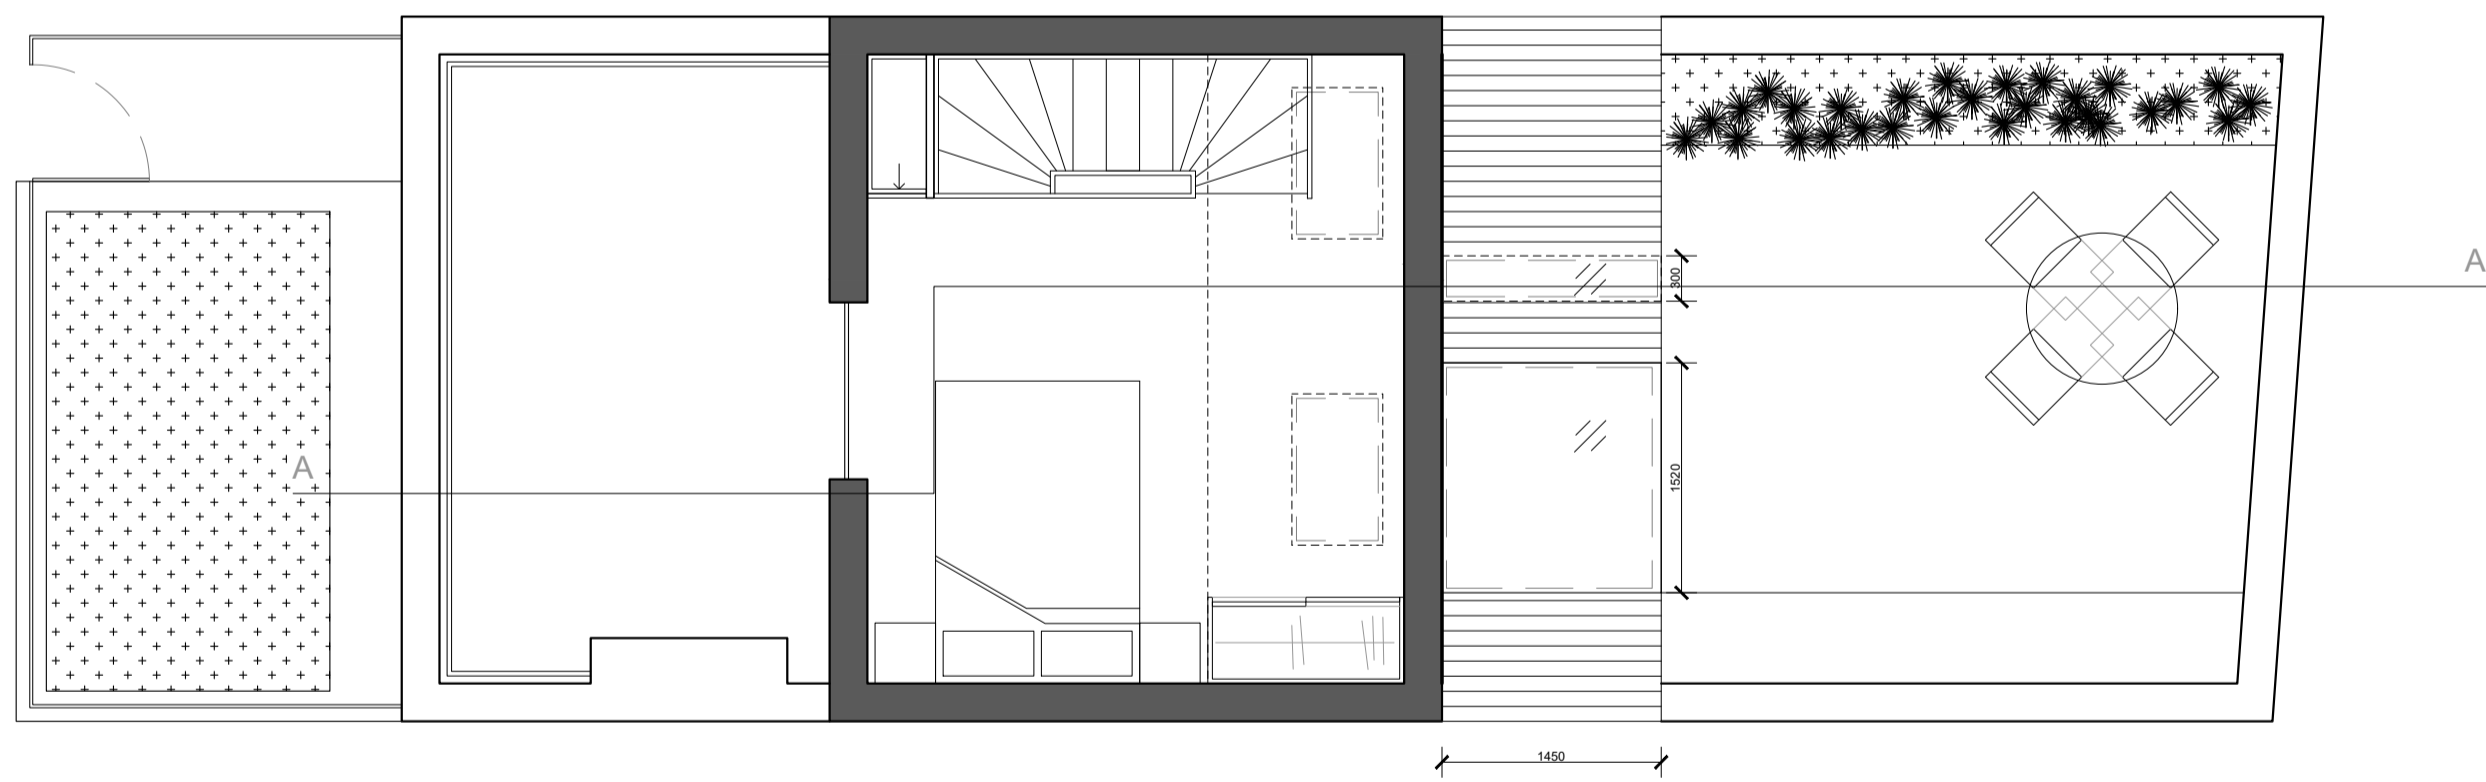


SECOND FLOOR



Revision	Description	Date

PROJECT 12 FORTRESS GROVE LONDON NW5 2HD		
DRAWING PROPOSED PLANS		
CLIENT		
DATE 19/04/17	DRAWN byds	
DRAWING No. A-100	SCALE 1:50 @ A1	CHECK PRN
© Copyright retained		

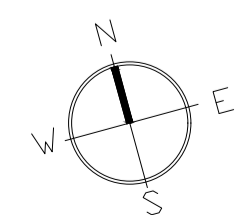

PROPOSED PLANS