




NORTH

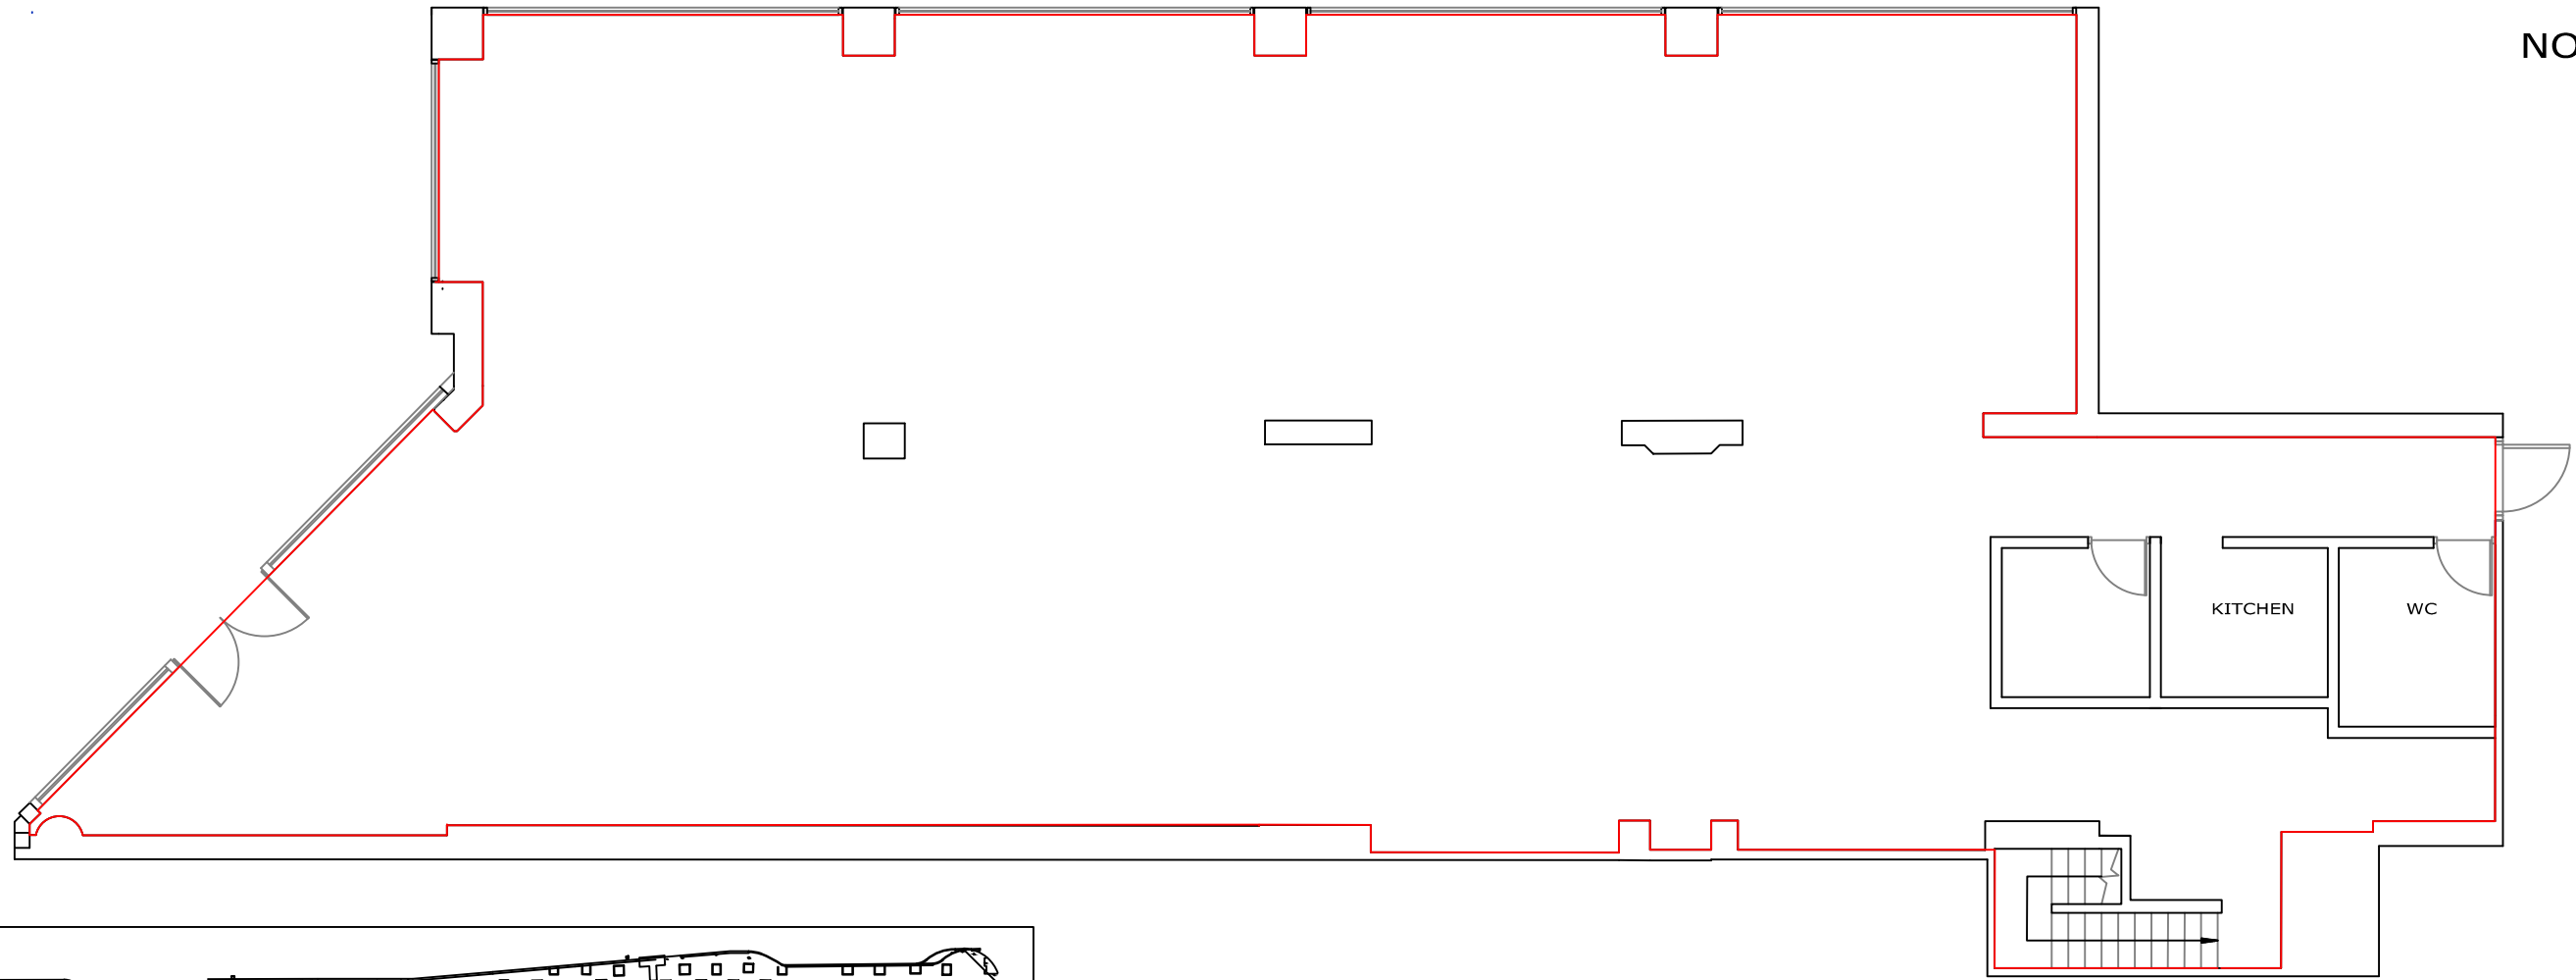


GROUND FLOOR

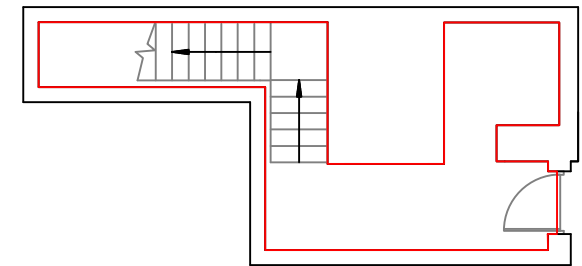

LOWER BASEMENT

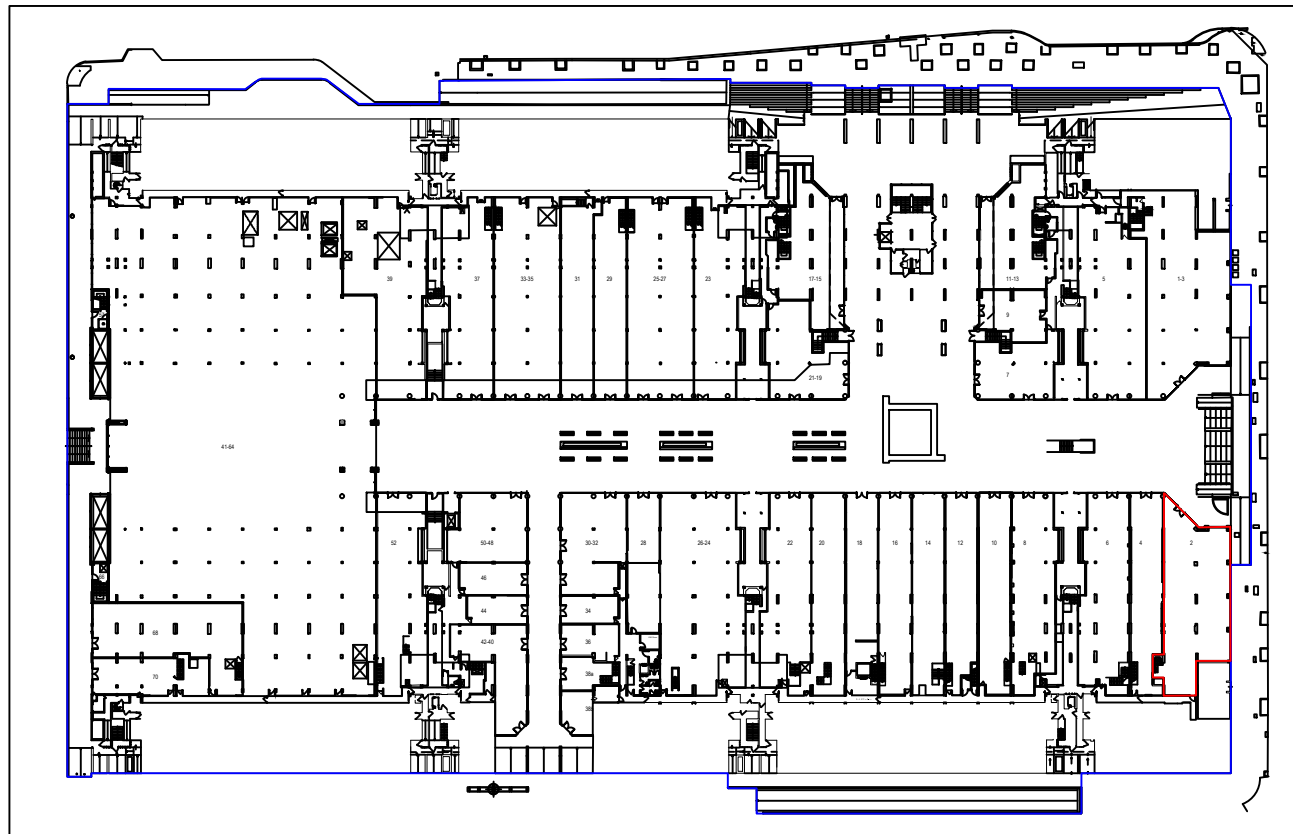

LOCATION PLAN
1:1250

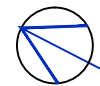

NORTH



client
LAZARI INVESTMENTS LTD

address
THE BRUNSWICK CENTRE
LONDON WC1

location
UNIT 2
LEASE PLAN

date
MAY 2016

dwg. no.
140162-U2

scale
1:100 on A3

revision